



01 Ground Floor Plan As Proposed
1:100 @ A1

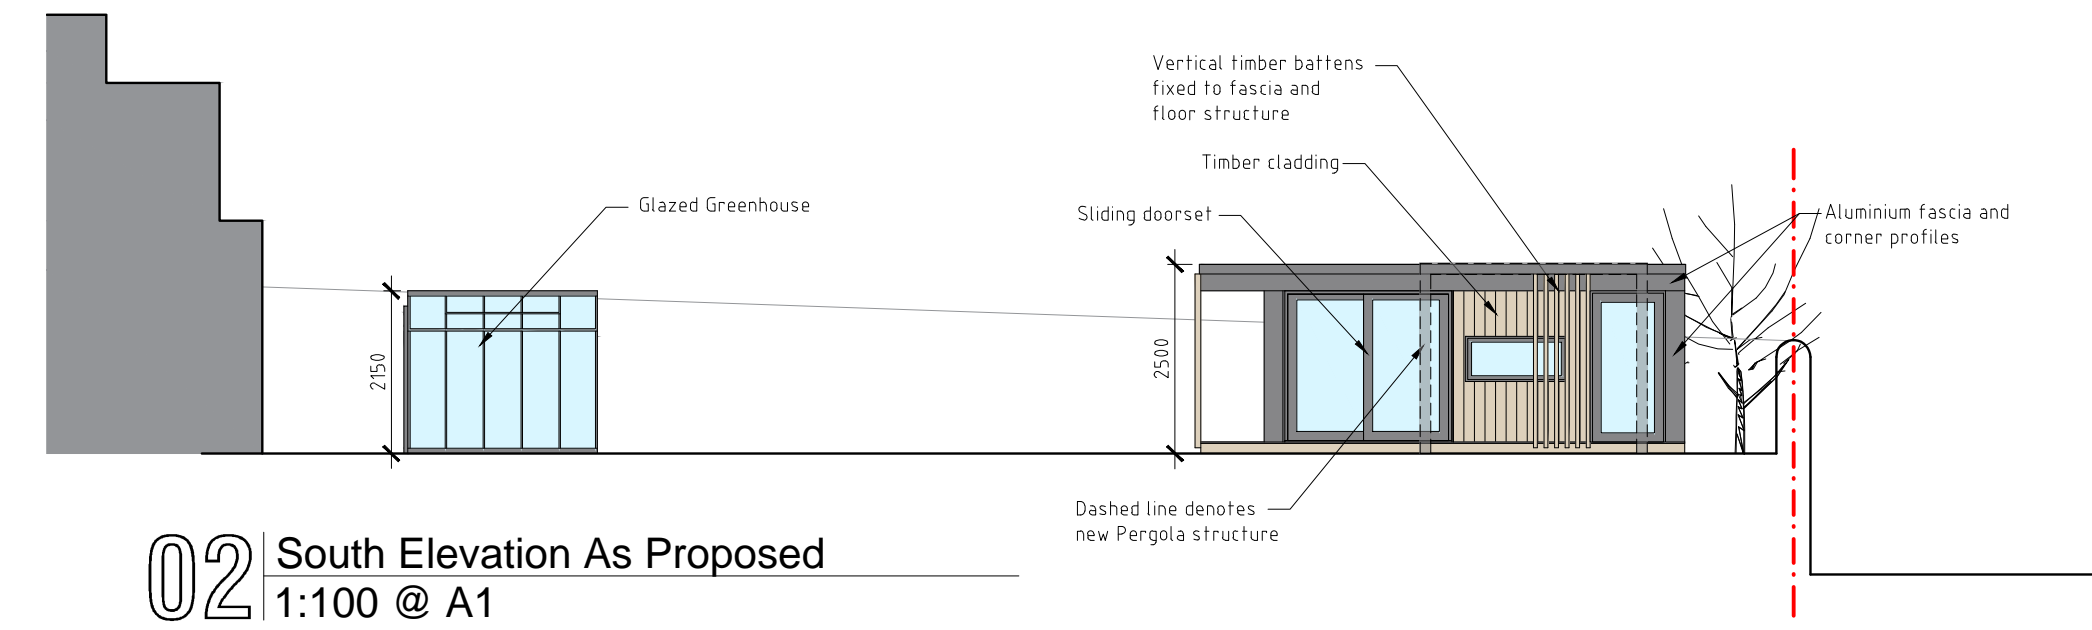

02 South Elevation As Proposed
1:100 @ A1

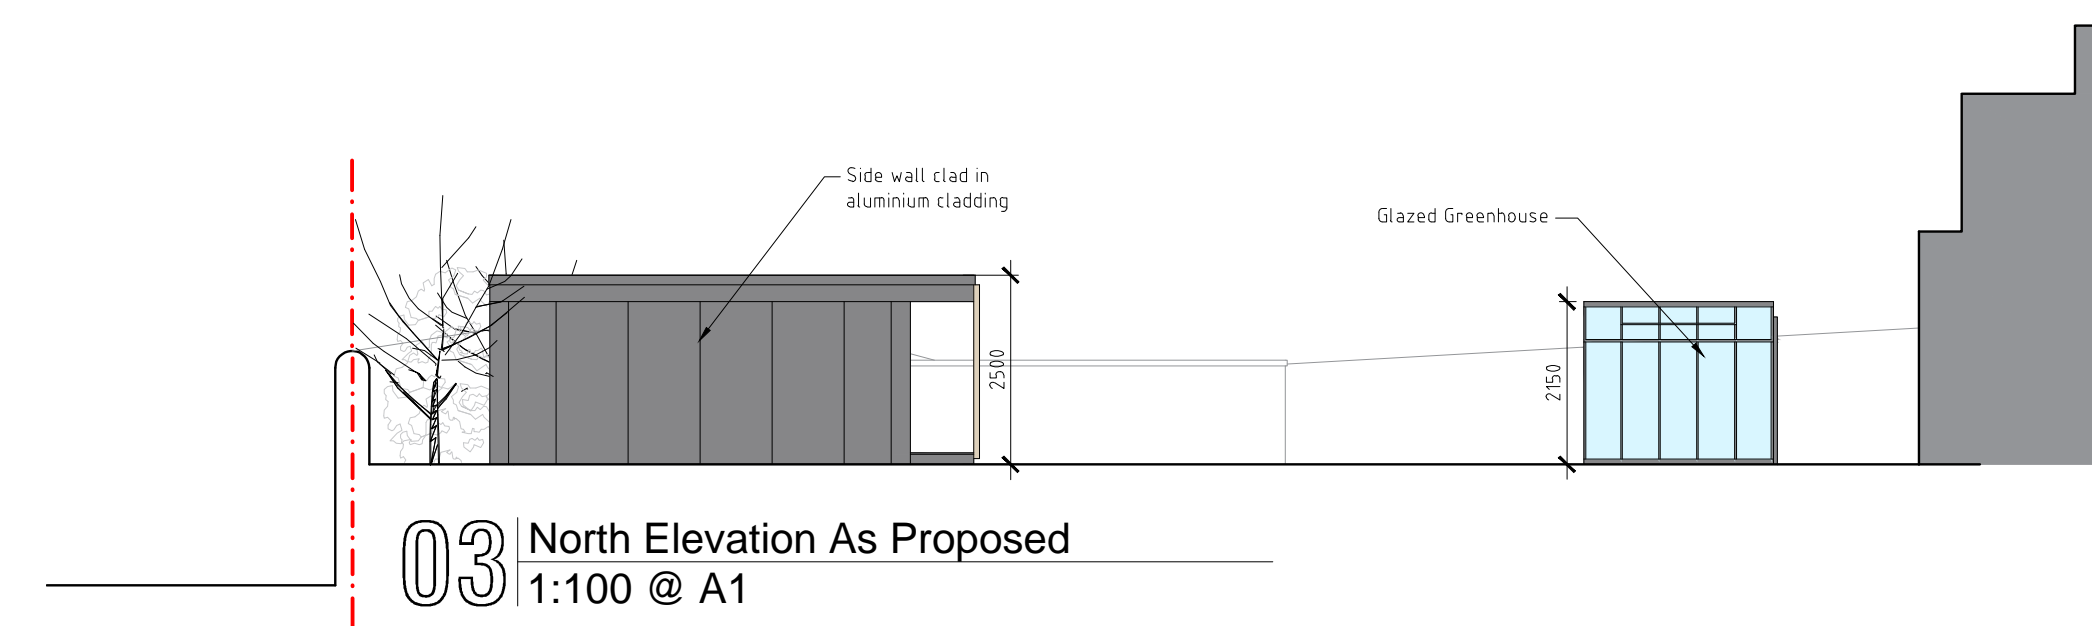

03 North Elevation As Proposed
1:100 @ A1



04 West Elevation As Proposed
1:100 @ A1



05 East Elevation As Proposed
1:100 @ A1

Do not scale this drawing. Use figured dimensions only. All dimensions given are in millimetres unless otherwise stated. All levels are in metres. All dimensions, levels shown on this drawing are to be verified by the contractor prior to the commencement of work. This drawing is to be read in conjunction with all relevant architectural, structural, services drawings and specifications. The copyright of this drawing and all relevant information appearing on this drawing is reserved by EKJN Architects. Use or disclosure to any third party either wholly or in part is prohibited unless expressly authorised by EKJN Architects. Variations and modifications to work shown on this drawing shall not be carried out without prior permission of EKJN Architects, who accept no liability for alterations made to this drawing by any other party.

Notes
For best results when viewing this drawing in PDF format the 'Smooth line art' option in the PDF reader should be unlicked (Edit-Preferences-Page display).

Rev_A_08/04/2024_Pergola location updated
Revisions

Sheet A1	Drawing Category	PLANNING
-------------	------------------	----------

Project
13 Kilgraston Road
Edinburgh

Drawing
Proposed Garden Pod
Plans and Elevations As Proposed

urbanpods | **EK JN**
ARCHITECTS
Until 19 Napier Square
Houston Industrial Estate
Livingston
EH54 5DG
Project Managers &
Principal Designers

Scale AS	Date April 2024	By KK
Job no 17-023	Drawing no 2406_11	Rev A