


**roof plan**

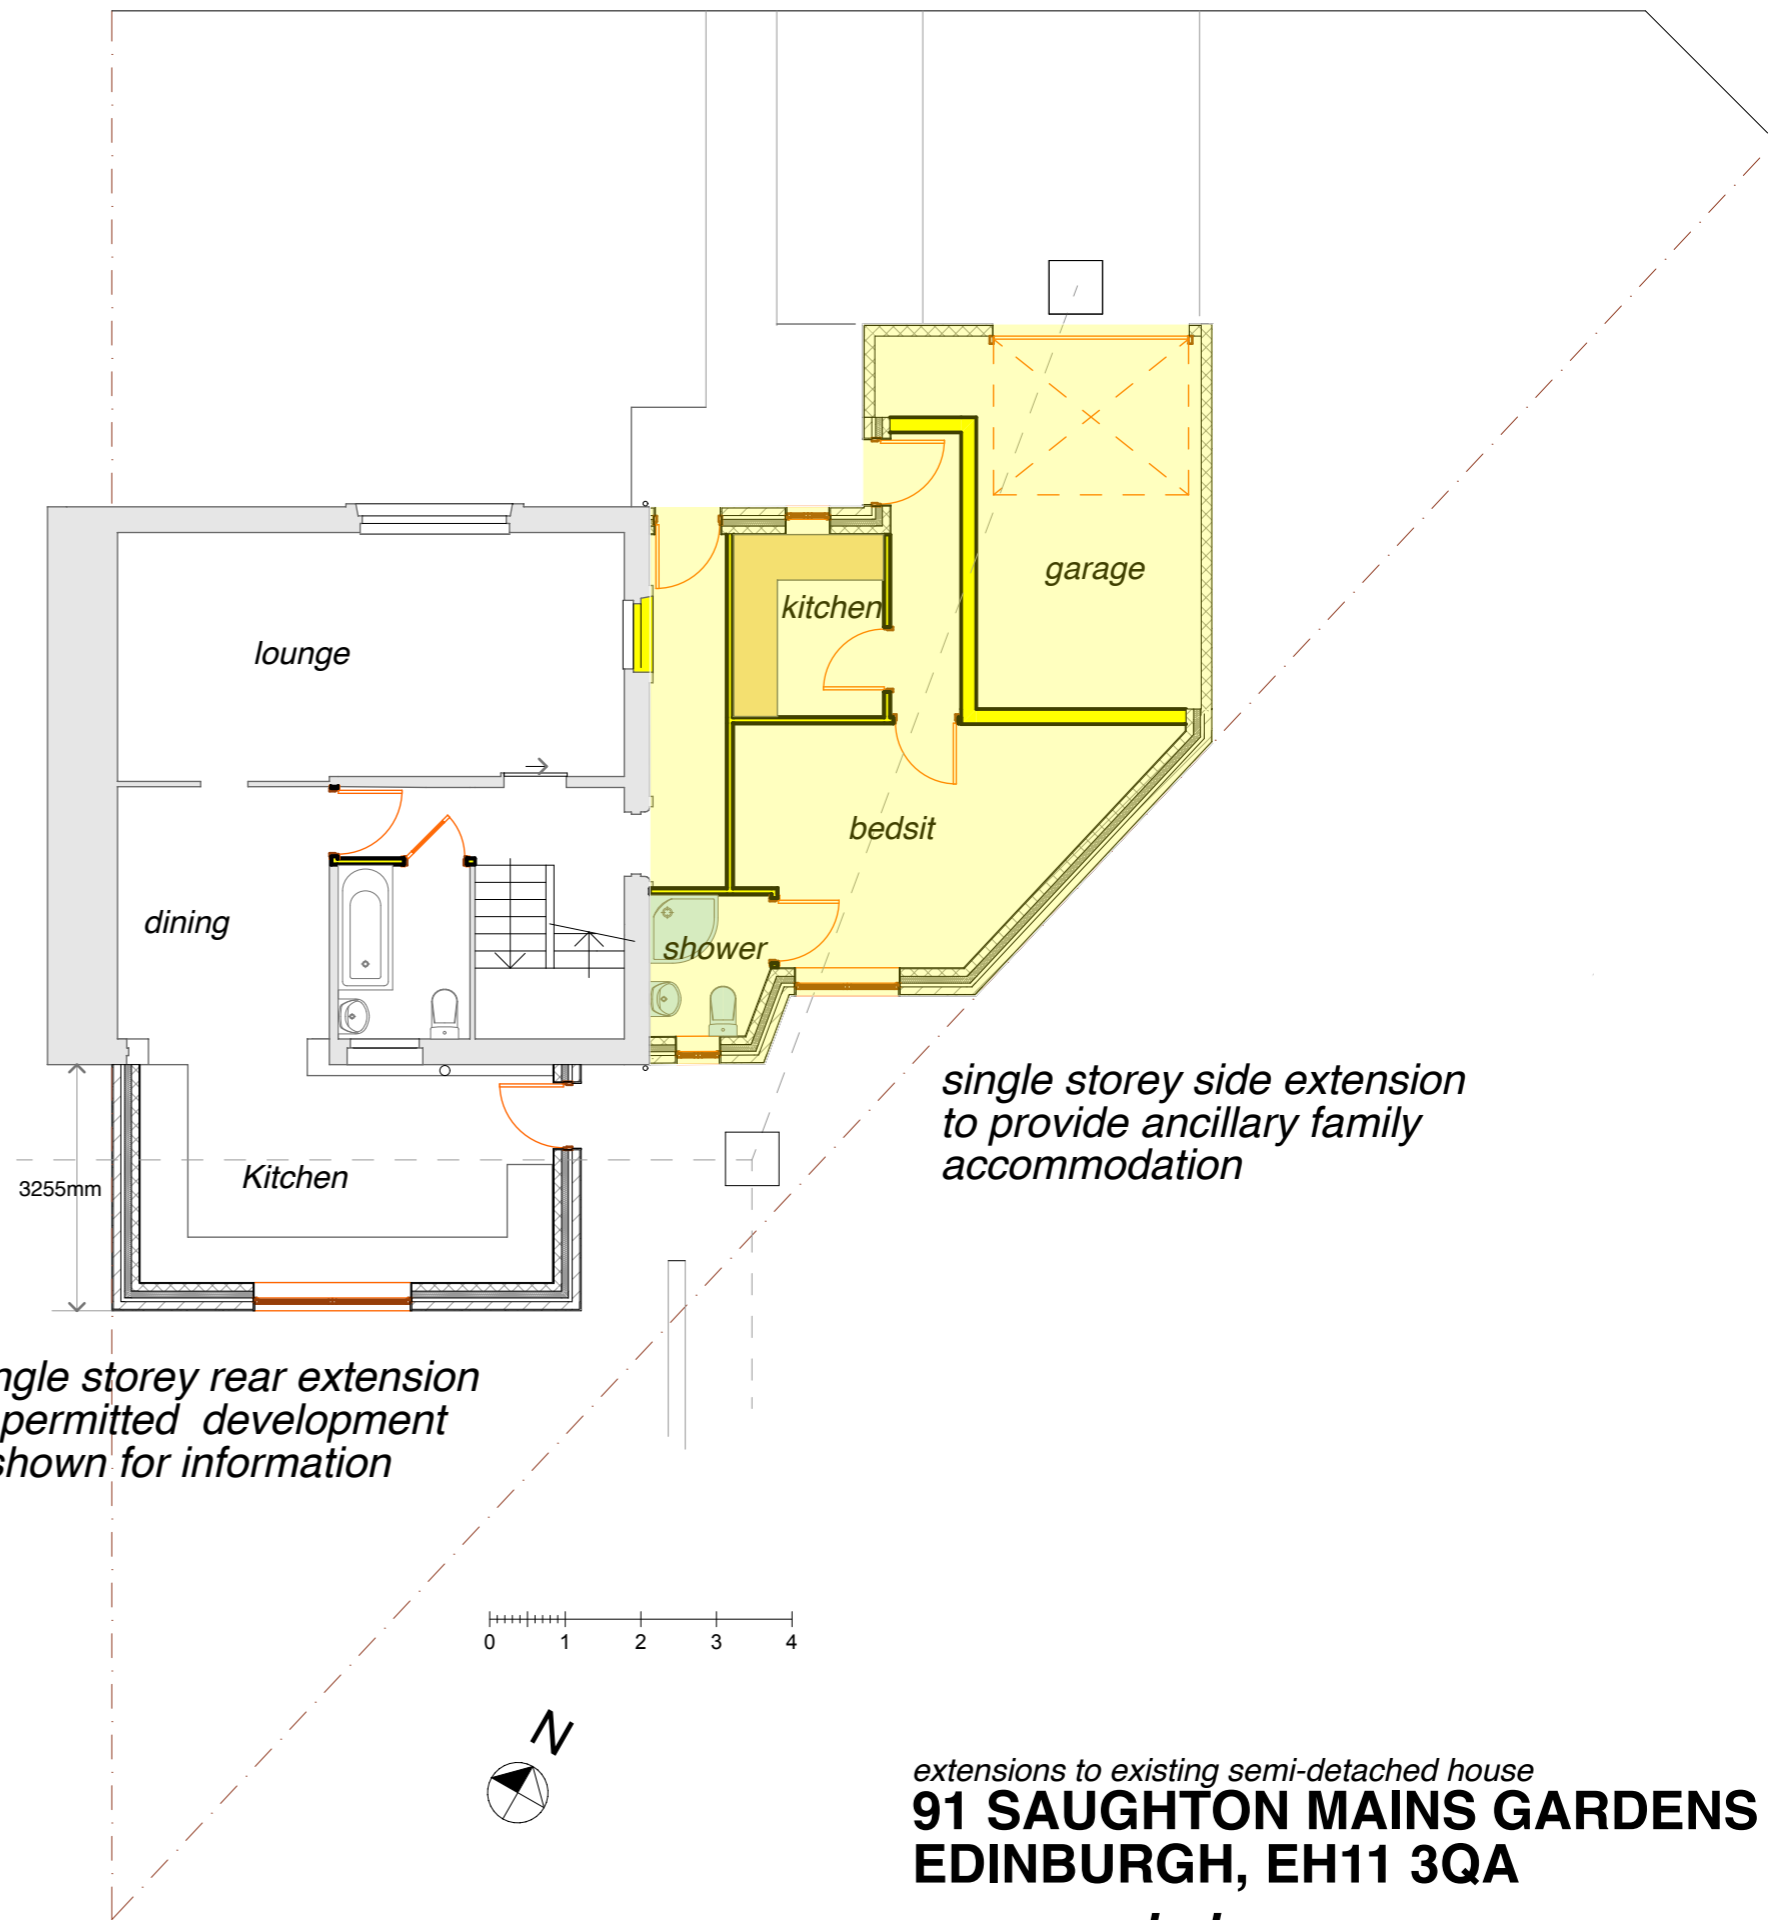

extensions to existing semi-detached house  
**91 SAUGHTON MAINS GARDENS**  
**EDINBURGH, EH11 3QA**

**proposed plan**

scale 1:100 April 2024  
 Whitelaw Assoc 01968 660452

**drg. P2**