




PROPOSED SIDE ELEVATION 1.
SCALE 1:50.

PROPOSED FRONT ELEVATION.
SCALE 1:50.

PROPOSED SIDE ELEVATION 2.
SCALE 1:50.

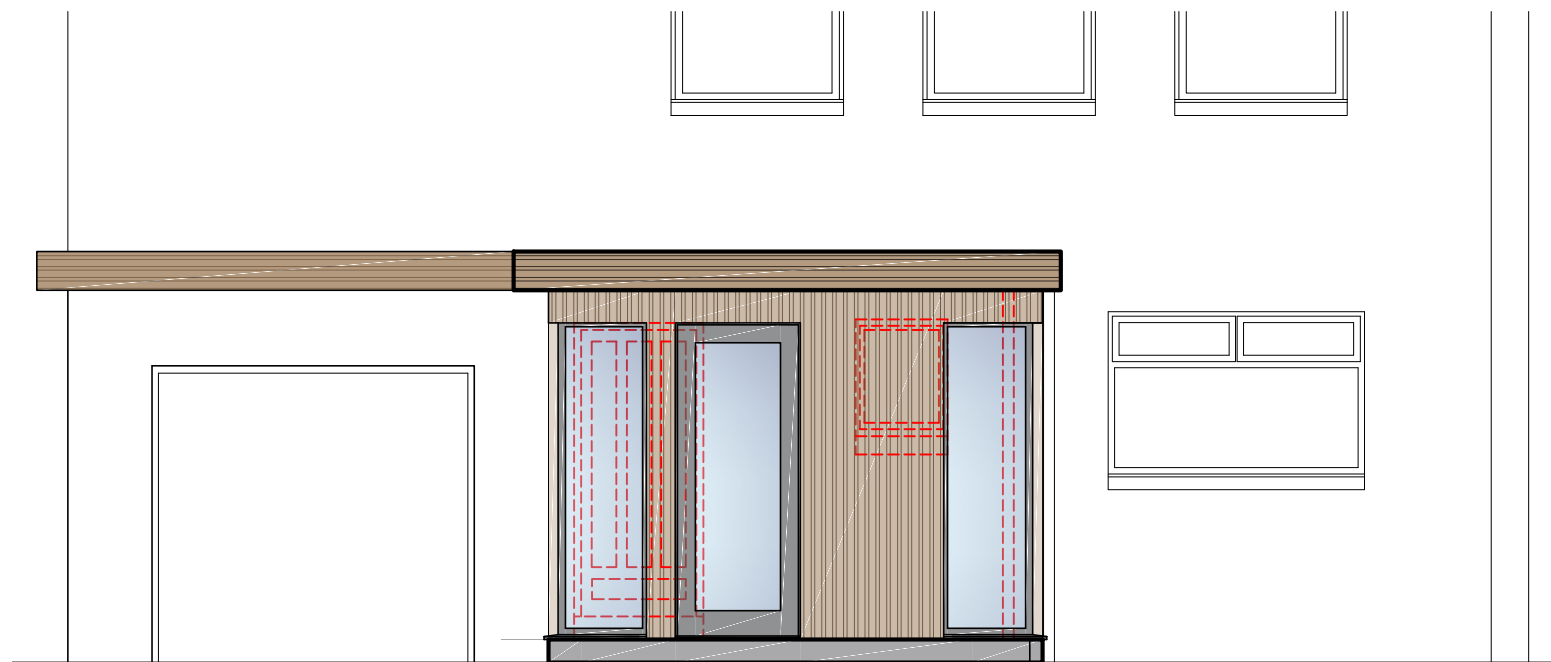

PROPOSED FRONT ELEVATION.
(including removals)
SCALE 1:50.

Proposed Specification

Roof finish to be black EPDM membrane, Insulation boards fitted with, tapered firing timbers fitted to create a run for water.

Walls to be timber kit with www.Ecoscape.co.uk, Forma Composite Slatted Cladding & trims in Spiced Oak colour.

Window & door to have Upvc frames, coloured Dark Grey
Glazing to be double glazed in Toughened glass.

LOTHIAN PLANS

www.lothianplans.com

CLIENT: CAROL STRAITON

JOB: 46 THOMSON DRIVE
CURRIE, EH14 5EX

TITLE: PROPOSED ELEVATIONS (A3)
PROPOSED PORCH TO DWELLING

NUMBER:	REVISION	SCALE	1:50@A3
46TD-PL3	C	DRAWN	MCR
		CHECK	-
		DATE	MAR 2024