



Proposed Floor Plans - LBC


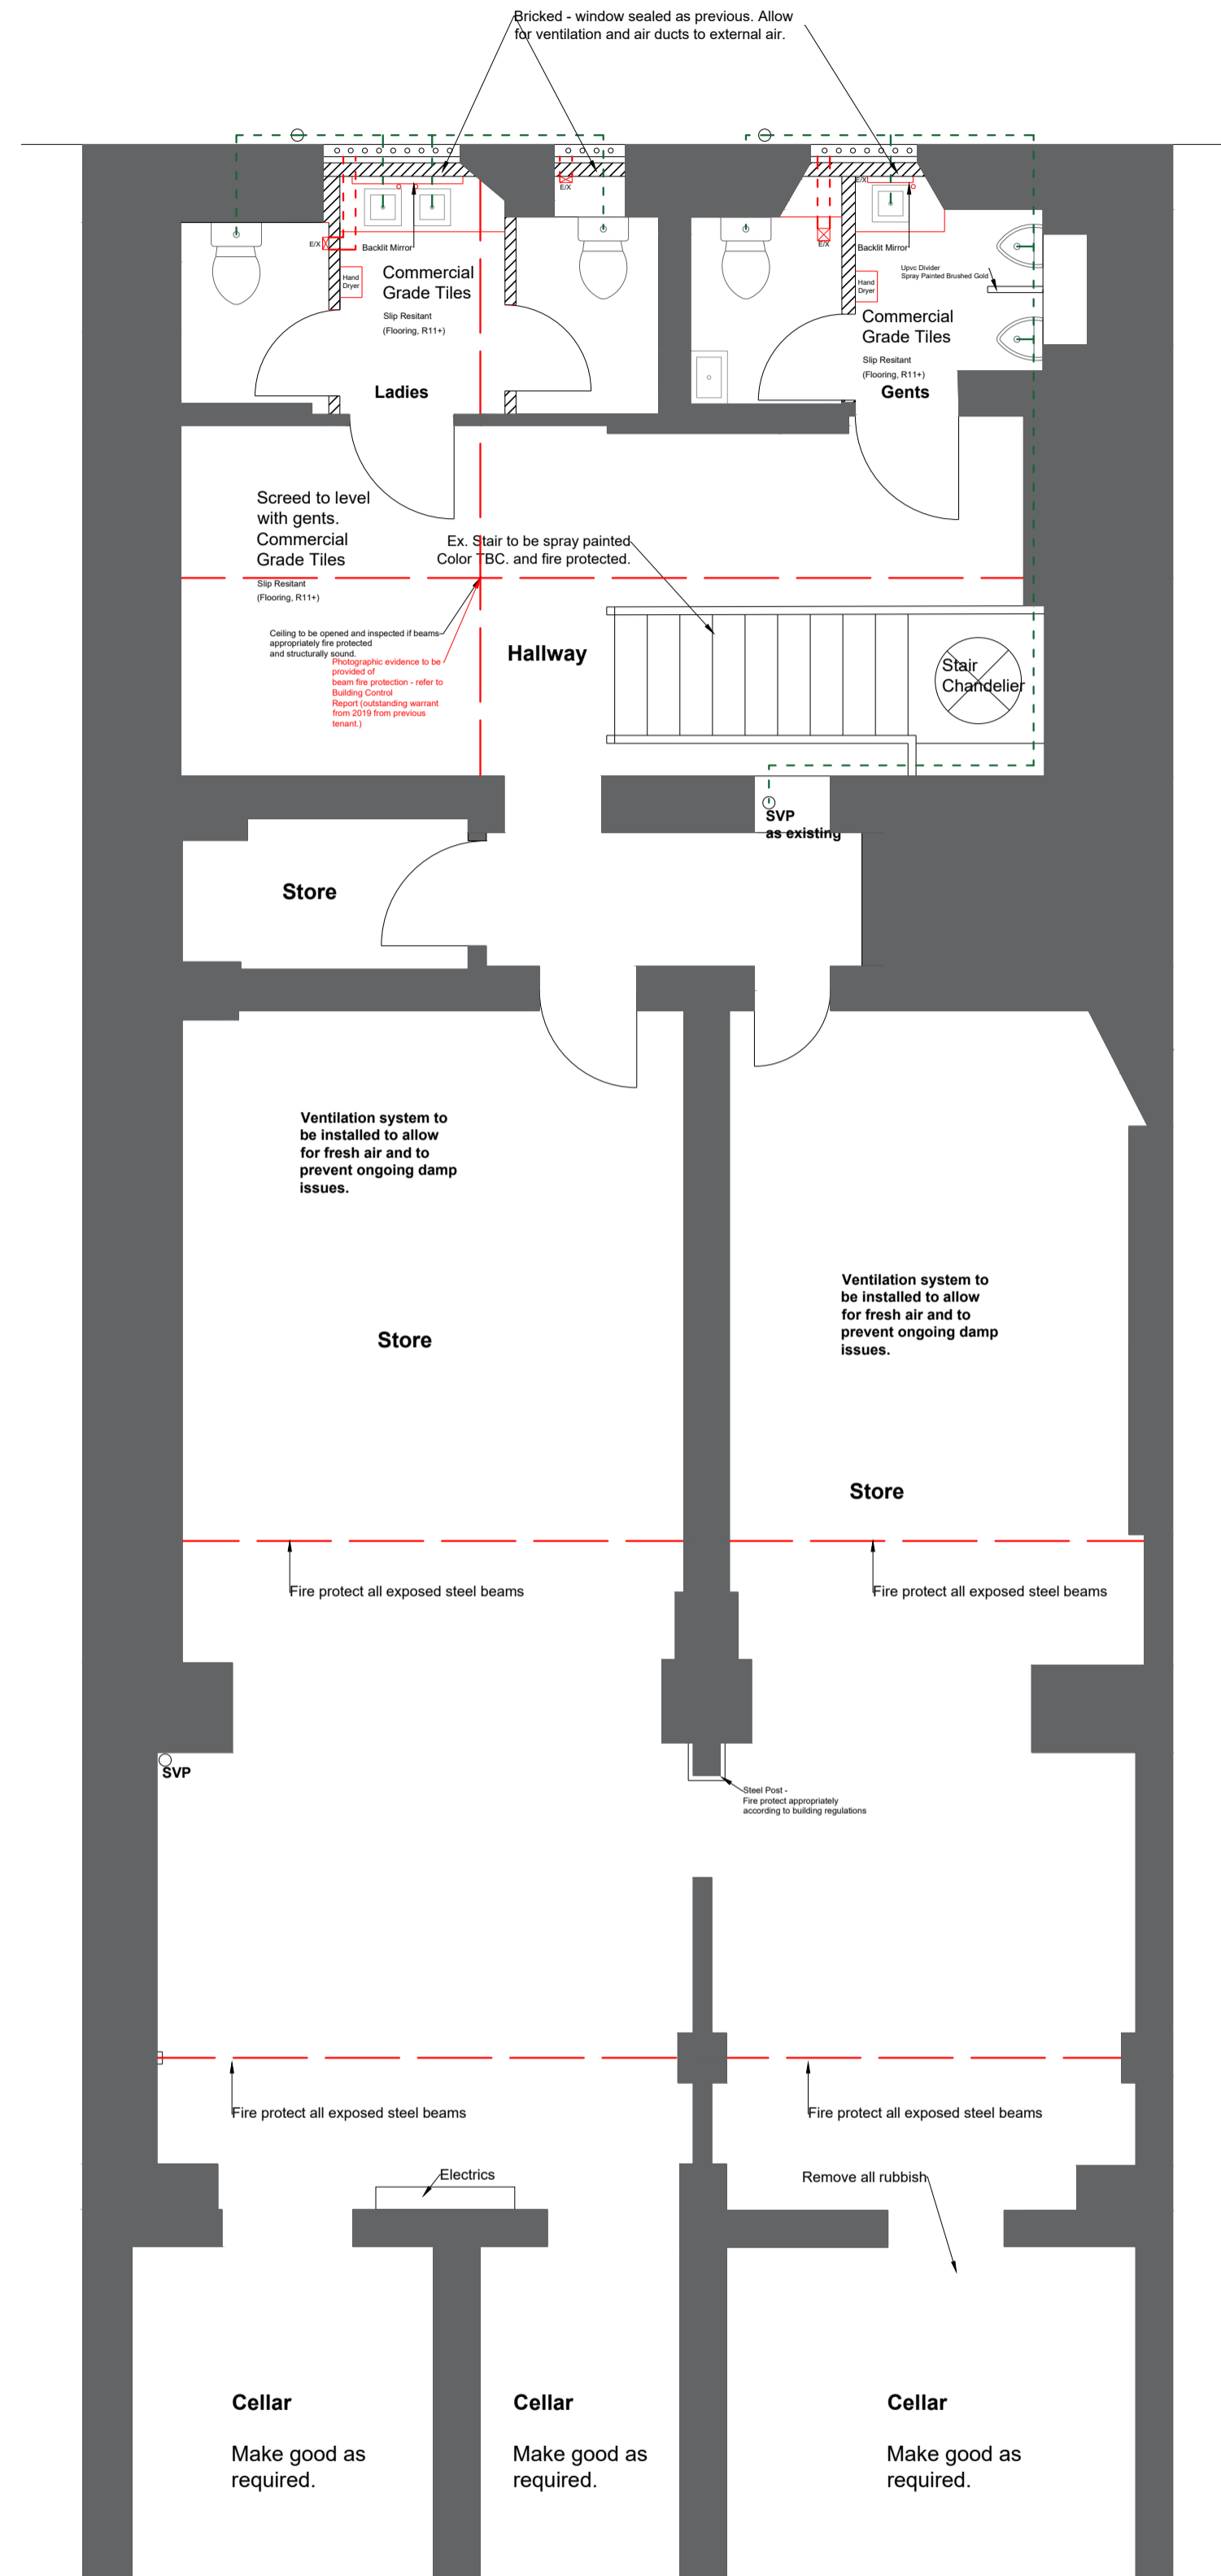


Basement Plan As Proposed

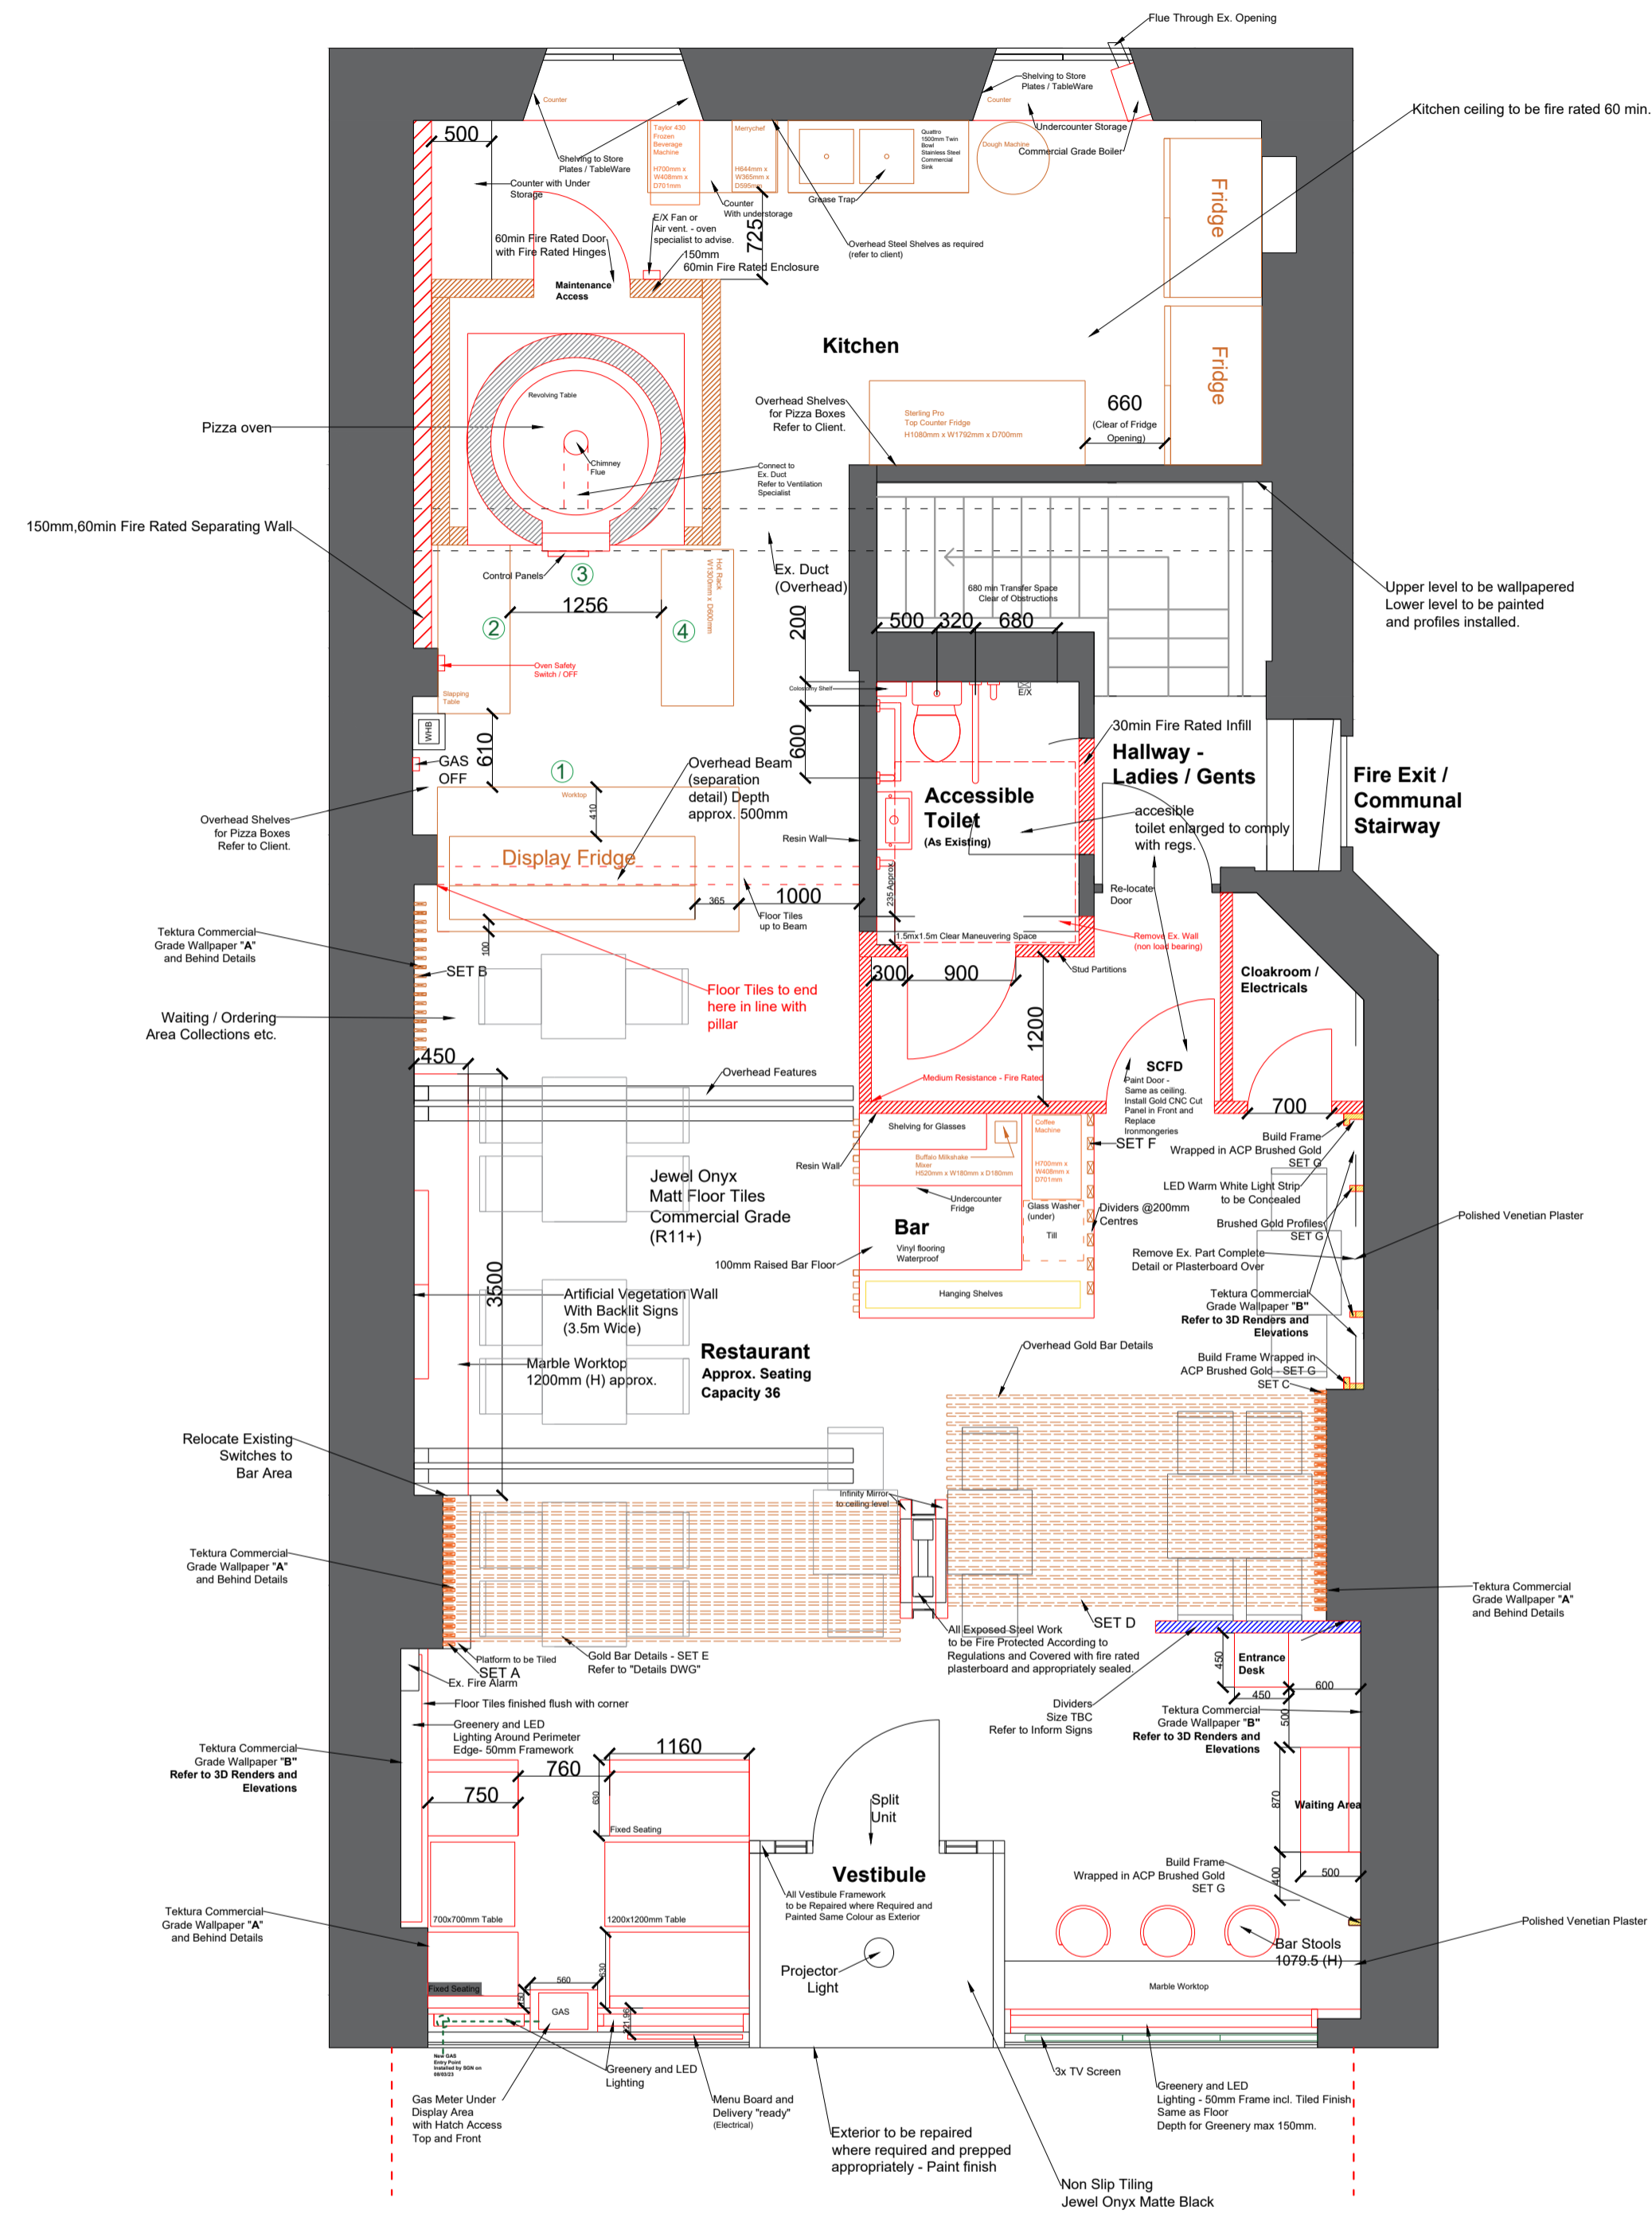

Floor Plan As Proposed

Proposed Renders (renders are for visual and illustration purposes only.)

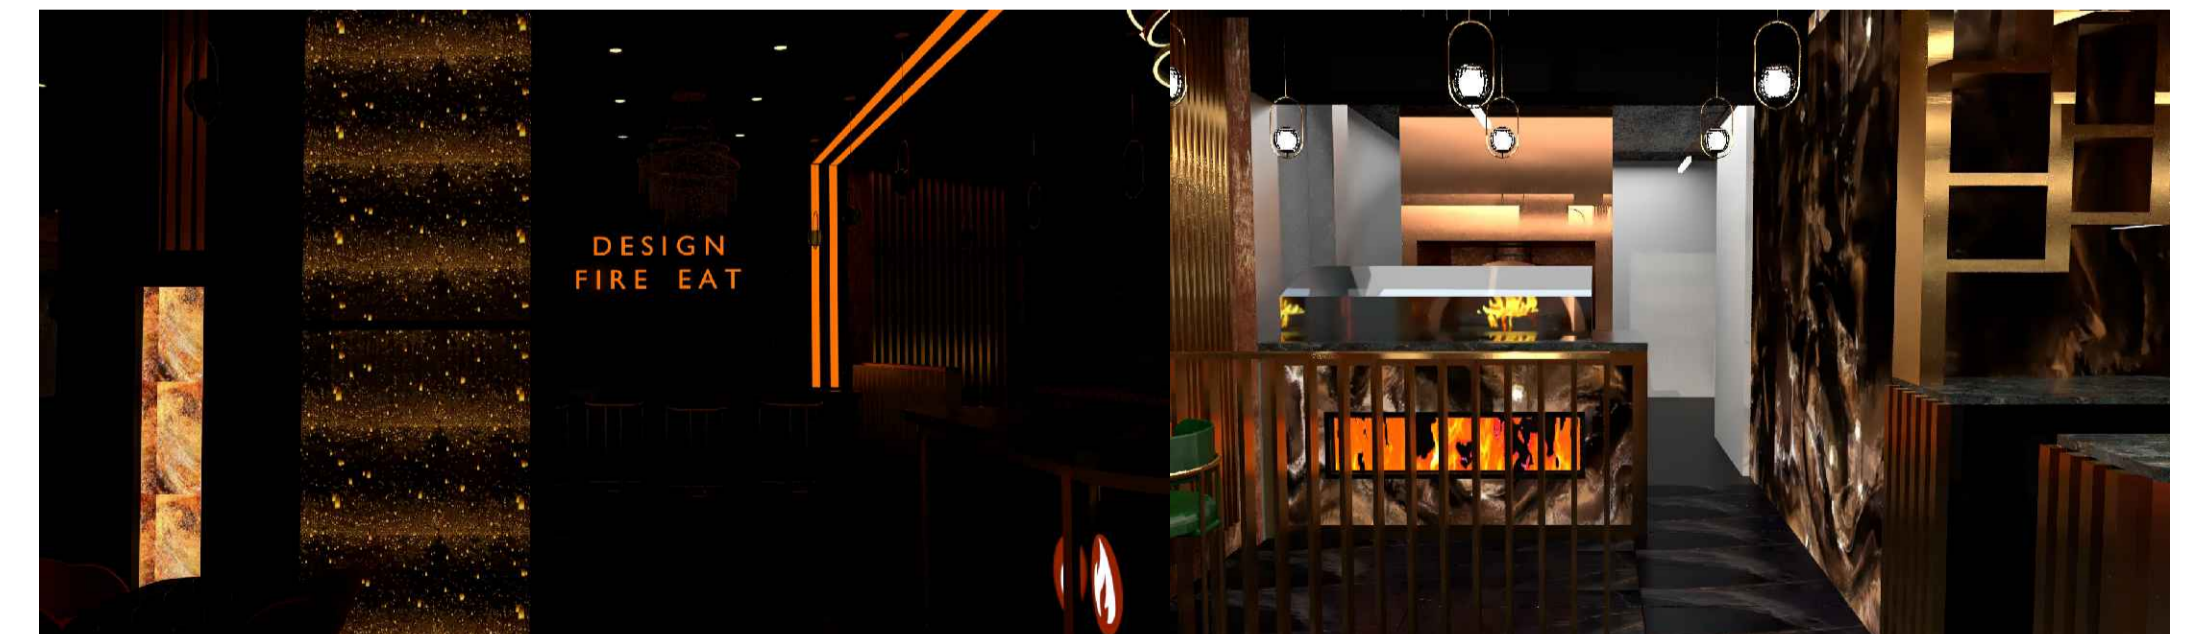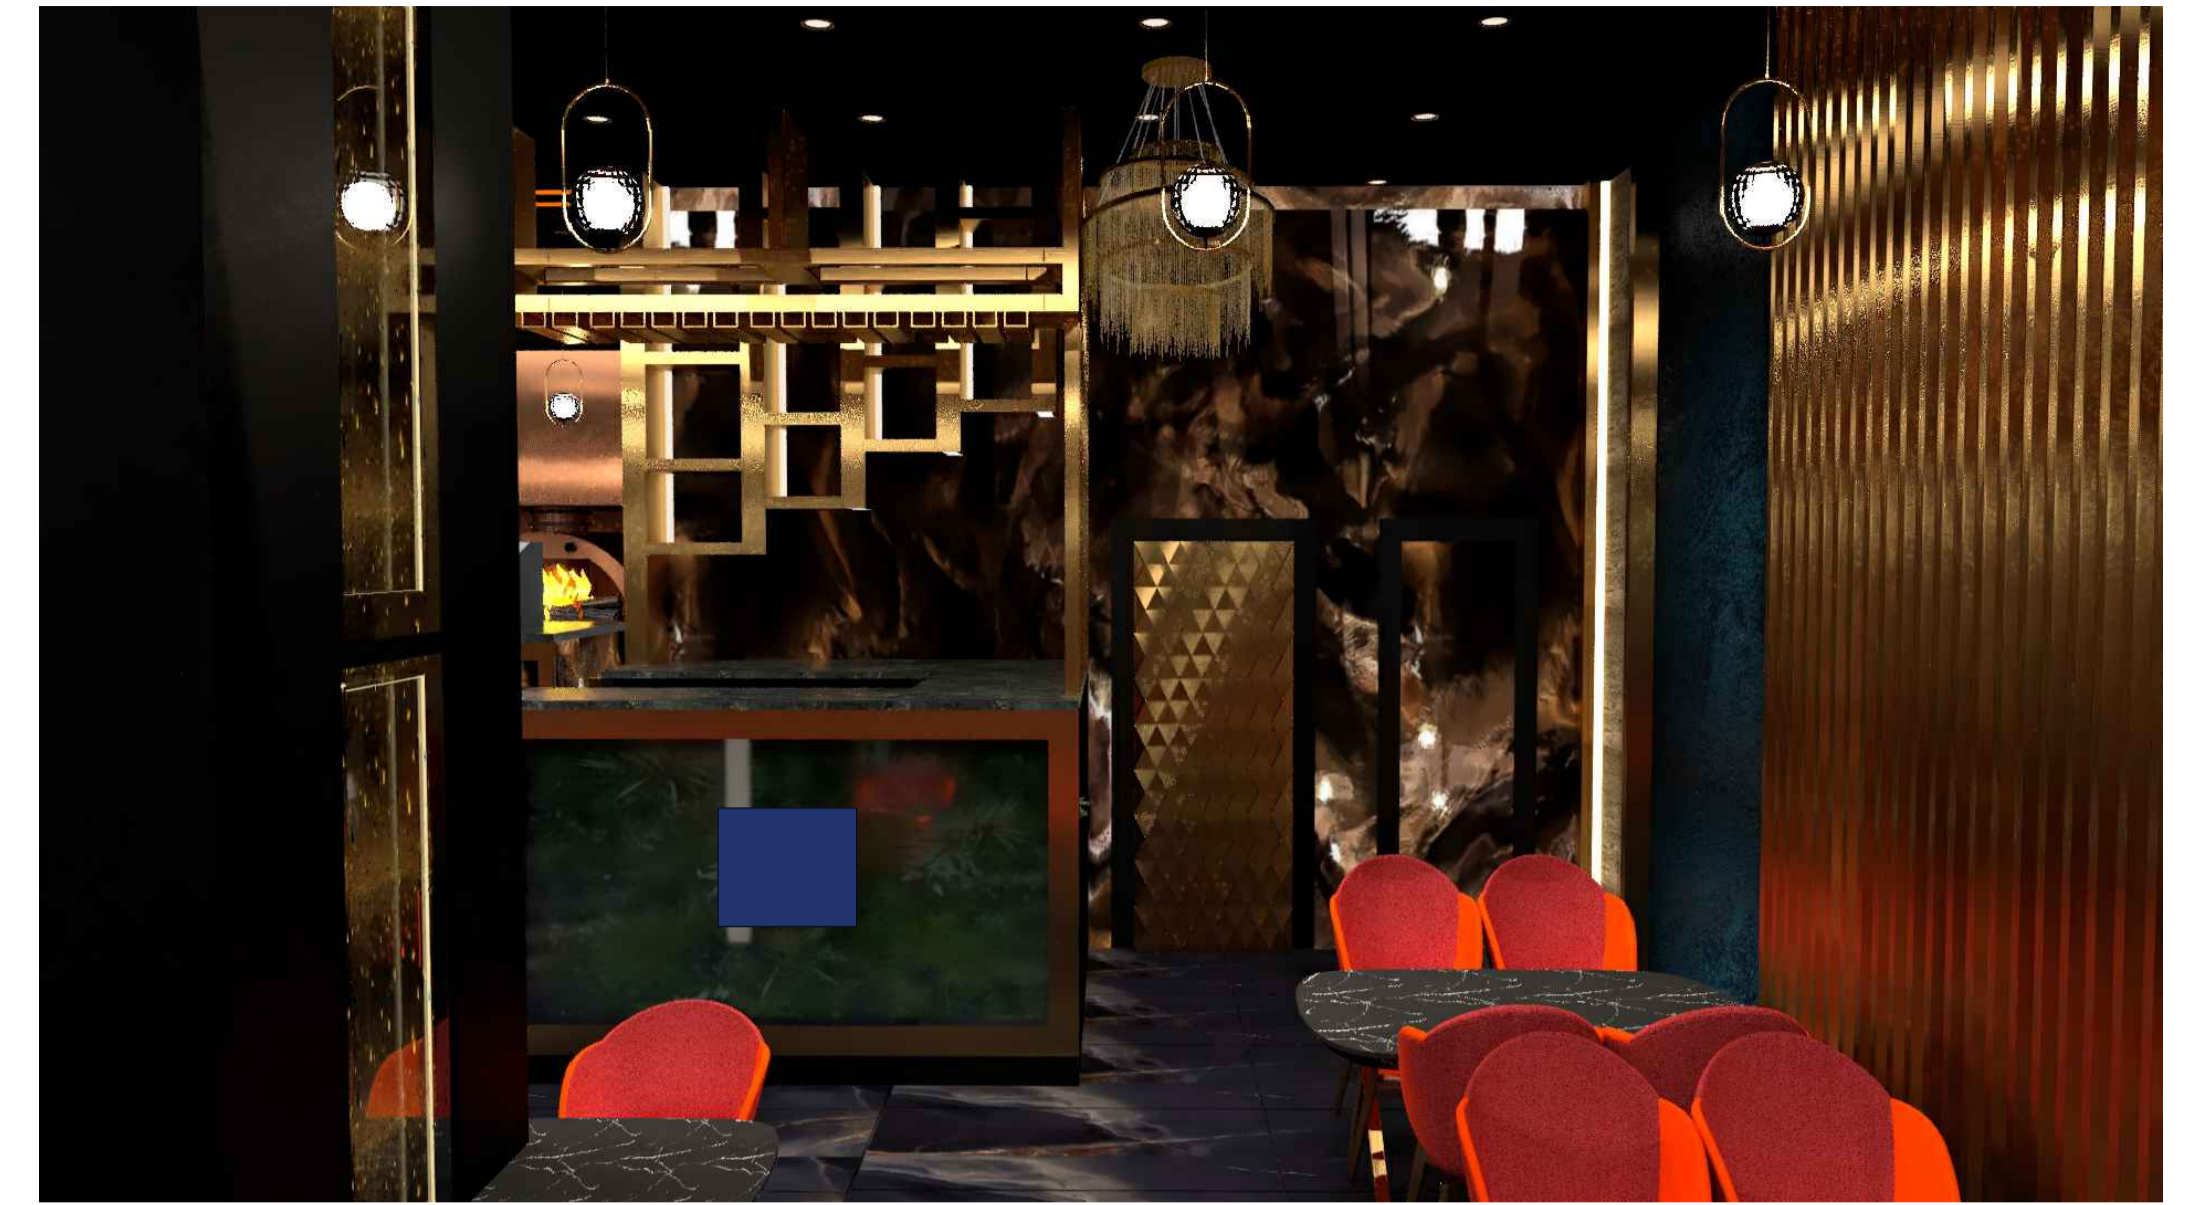

Fired Dough Proposed Plans
Scale: 1:50 / A1
DWG Ref: LBC_03
161-163 Lothian Road
Edinburgh
18/04/24

MSR Architecture & Design
Architectural Technologist Bsc (Hons)
CIAT Affiliate | BID Associate Member
msrtd7@gmail.com / @msr_architecture

Notes: