



Existing Floor Plans - LBC

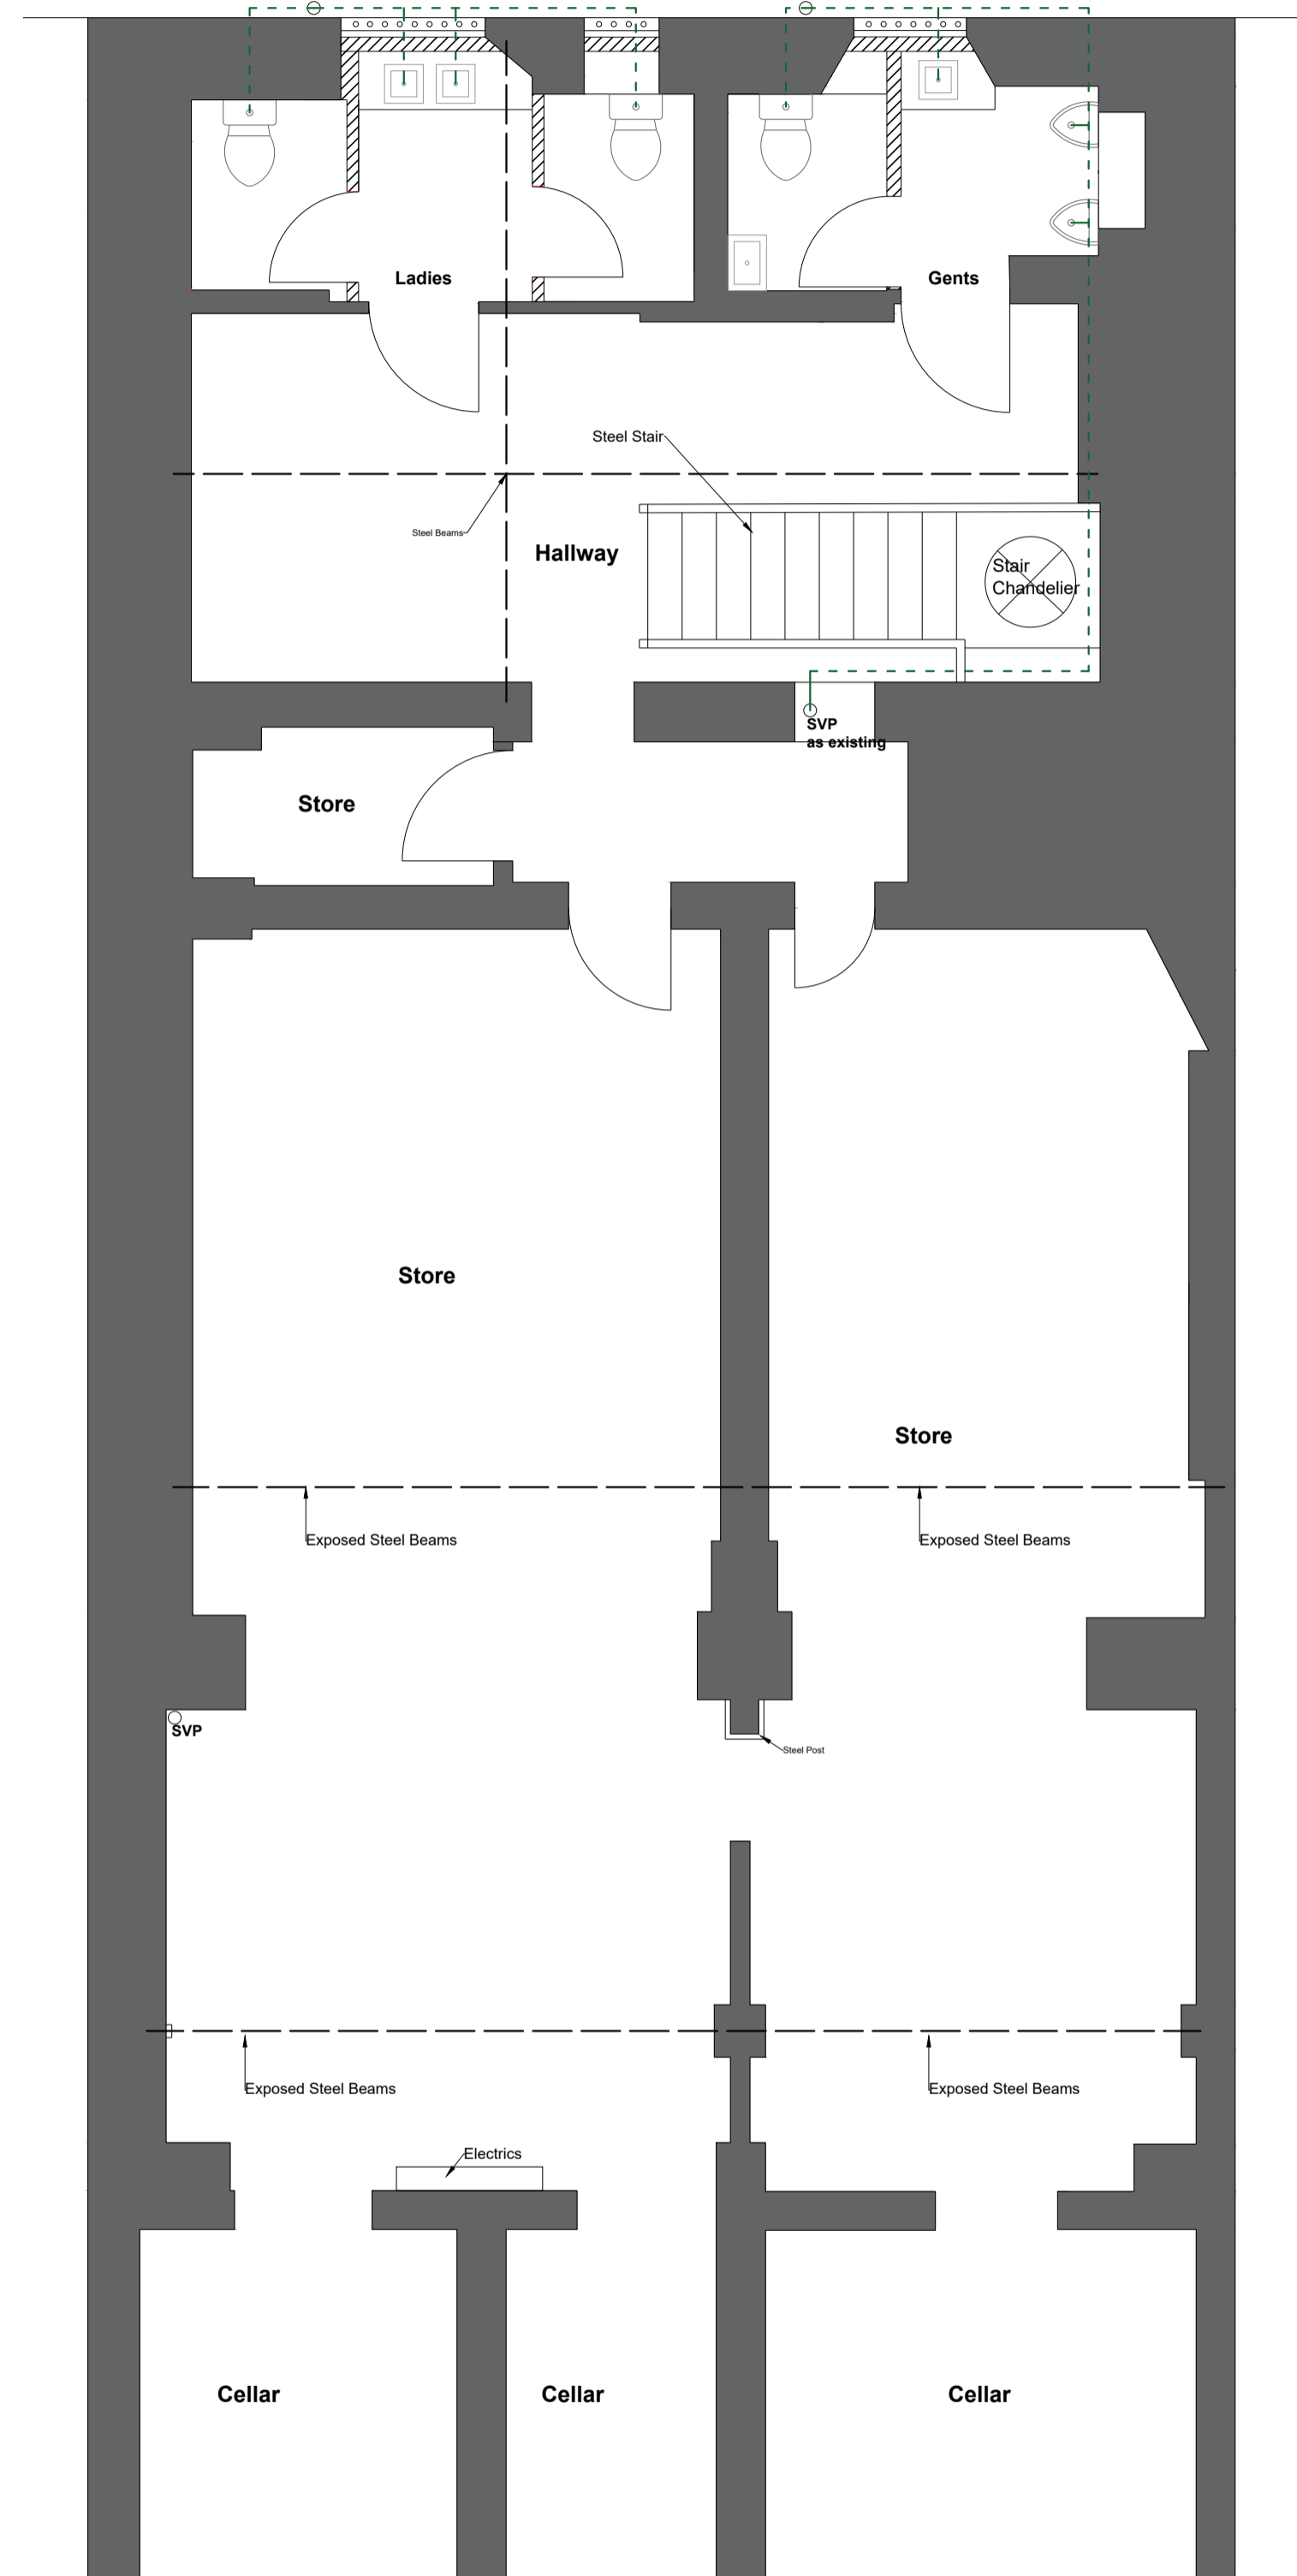

Basement Plan As Existing

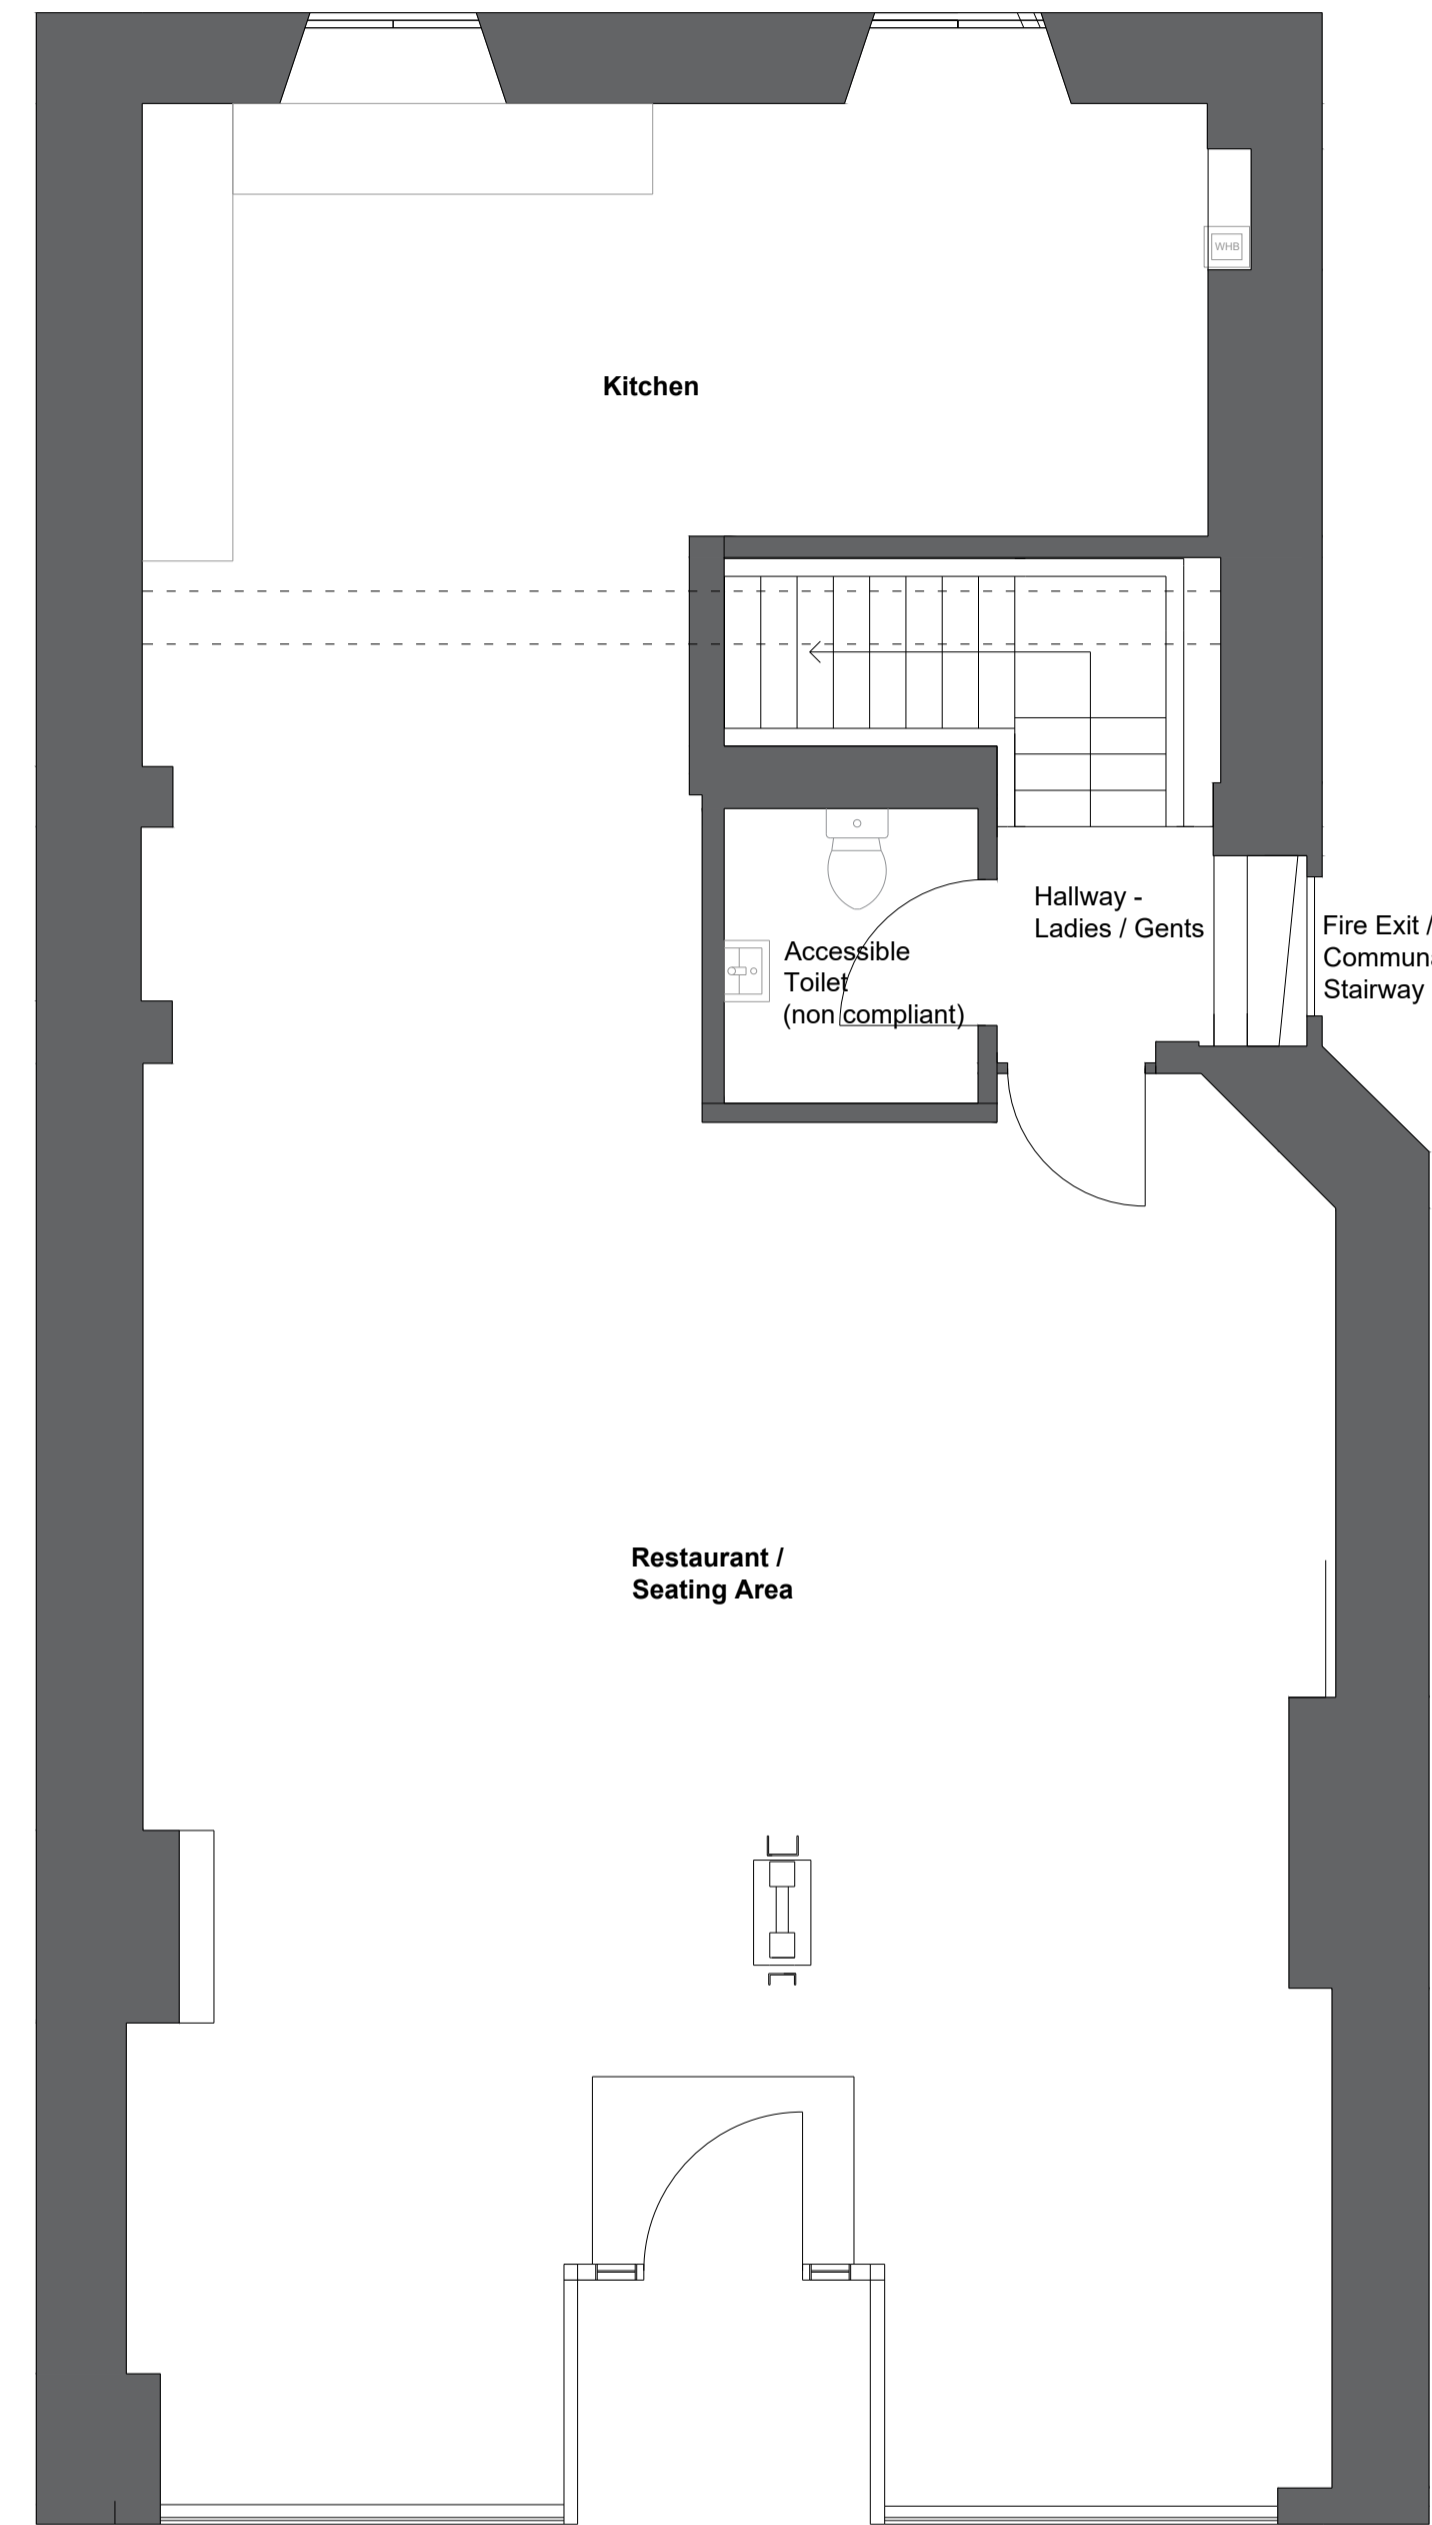

Floor Plan As Existing

Fired Dough Ex. Floor Plans
 Scale: 1:50 / A1
 DWG Ref: LBC_02
 151-153 Lothian Road
 Edinburgh
 18/04/24

MSR Architecture & Design
 Architectural Technologist Bsc (Hons)
 CIAT Affiliate | BID Associate Member
 msrtd7@gmail.com / @msr_architecture