

# Exterior Elevations - LBC




## Notes:


- All materials used to be high quality.
- All drawings to be read in conjunction with one another.
- Upgrading interior and exterior to a luxurious modern design, bringing life back to the premise from existing poor conditions.
- To suit location and compliment surroundings.

## Proposed Renders

(renders are for visual and illustration purposes only.)

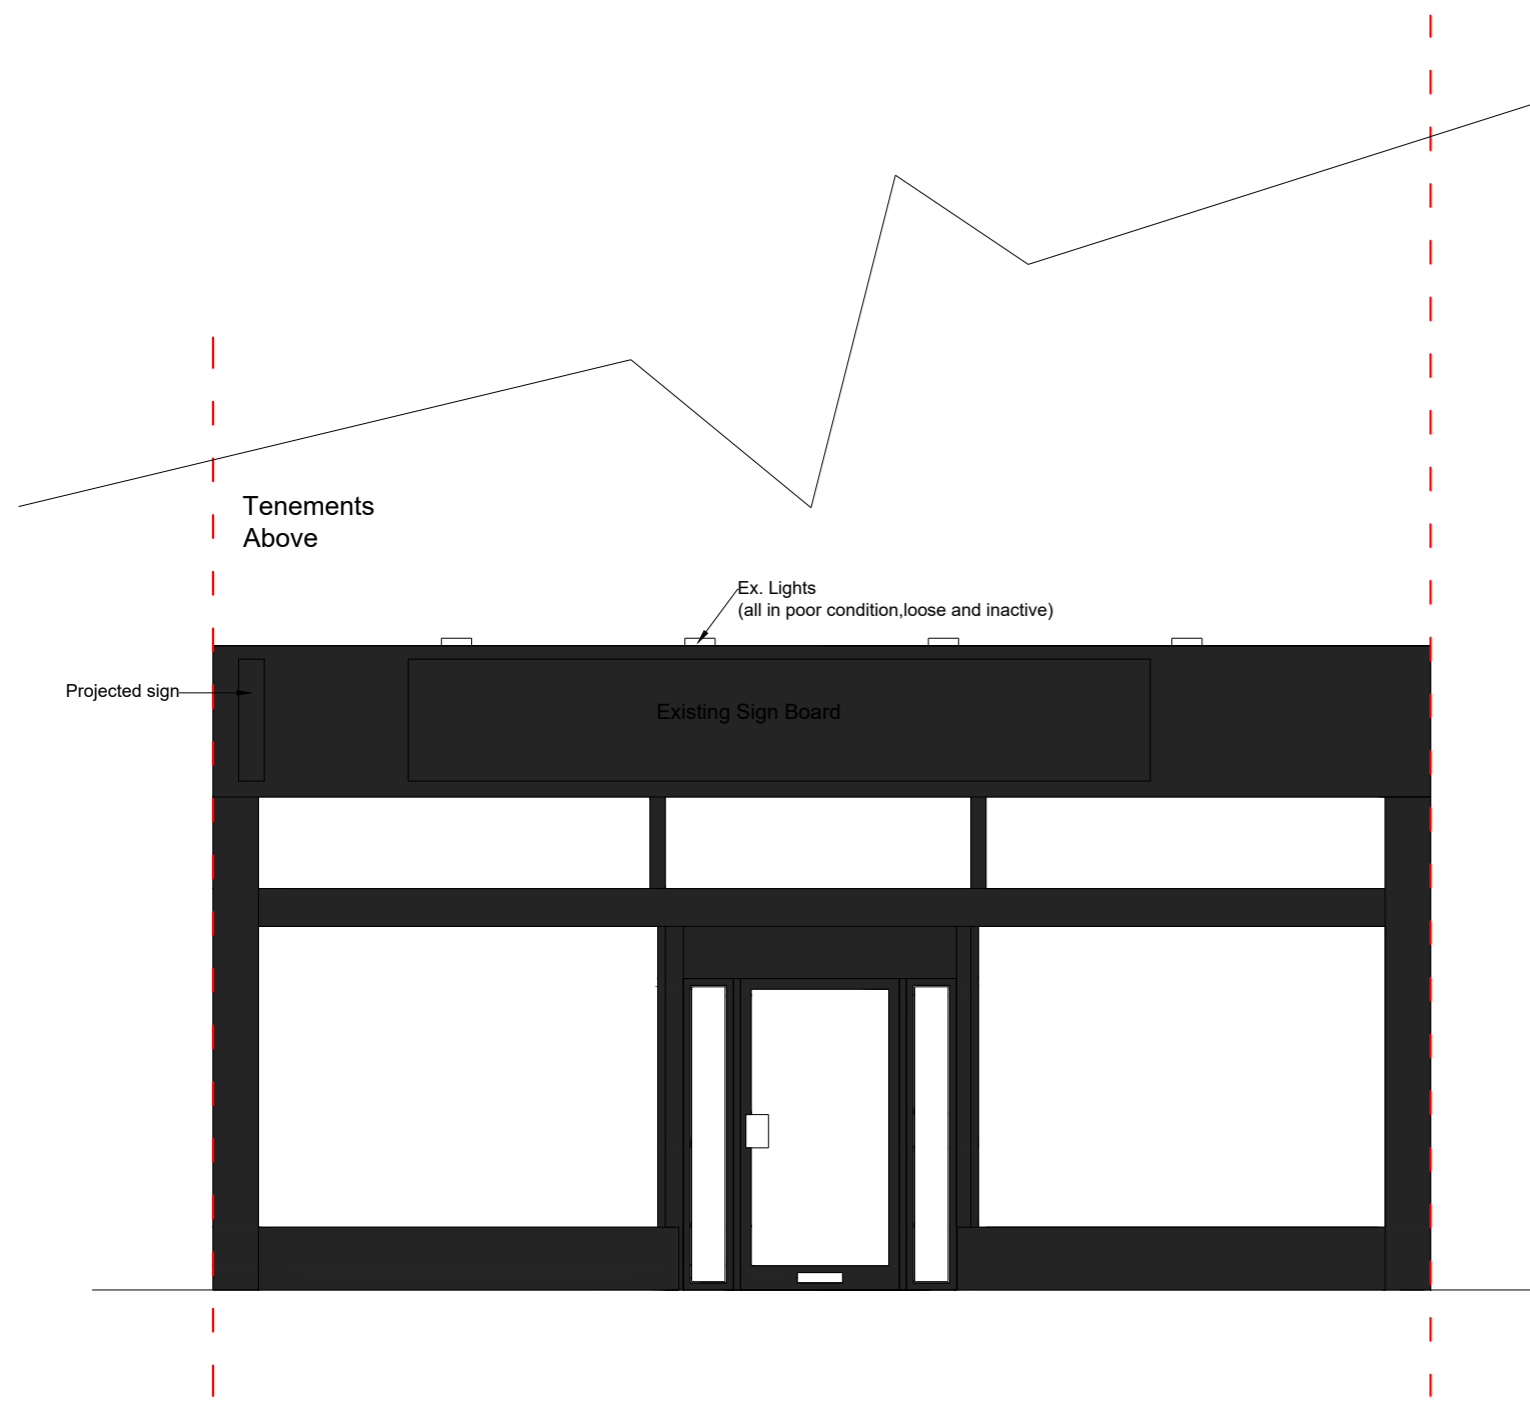

Existing Elevation

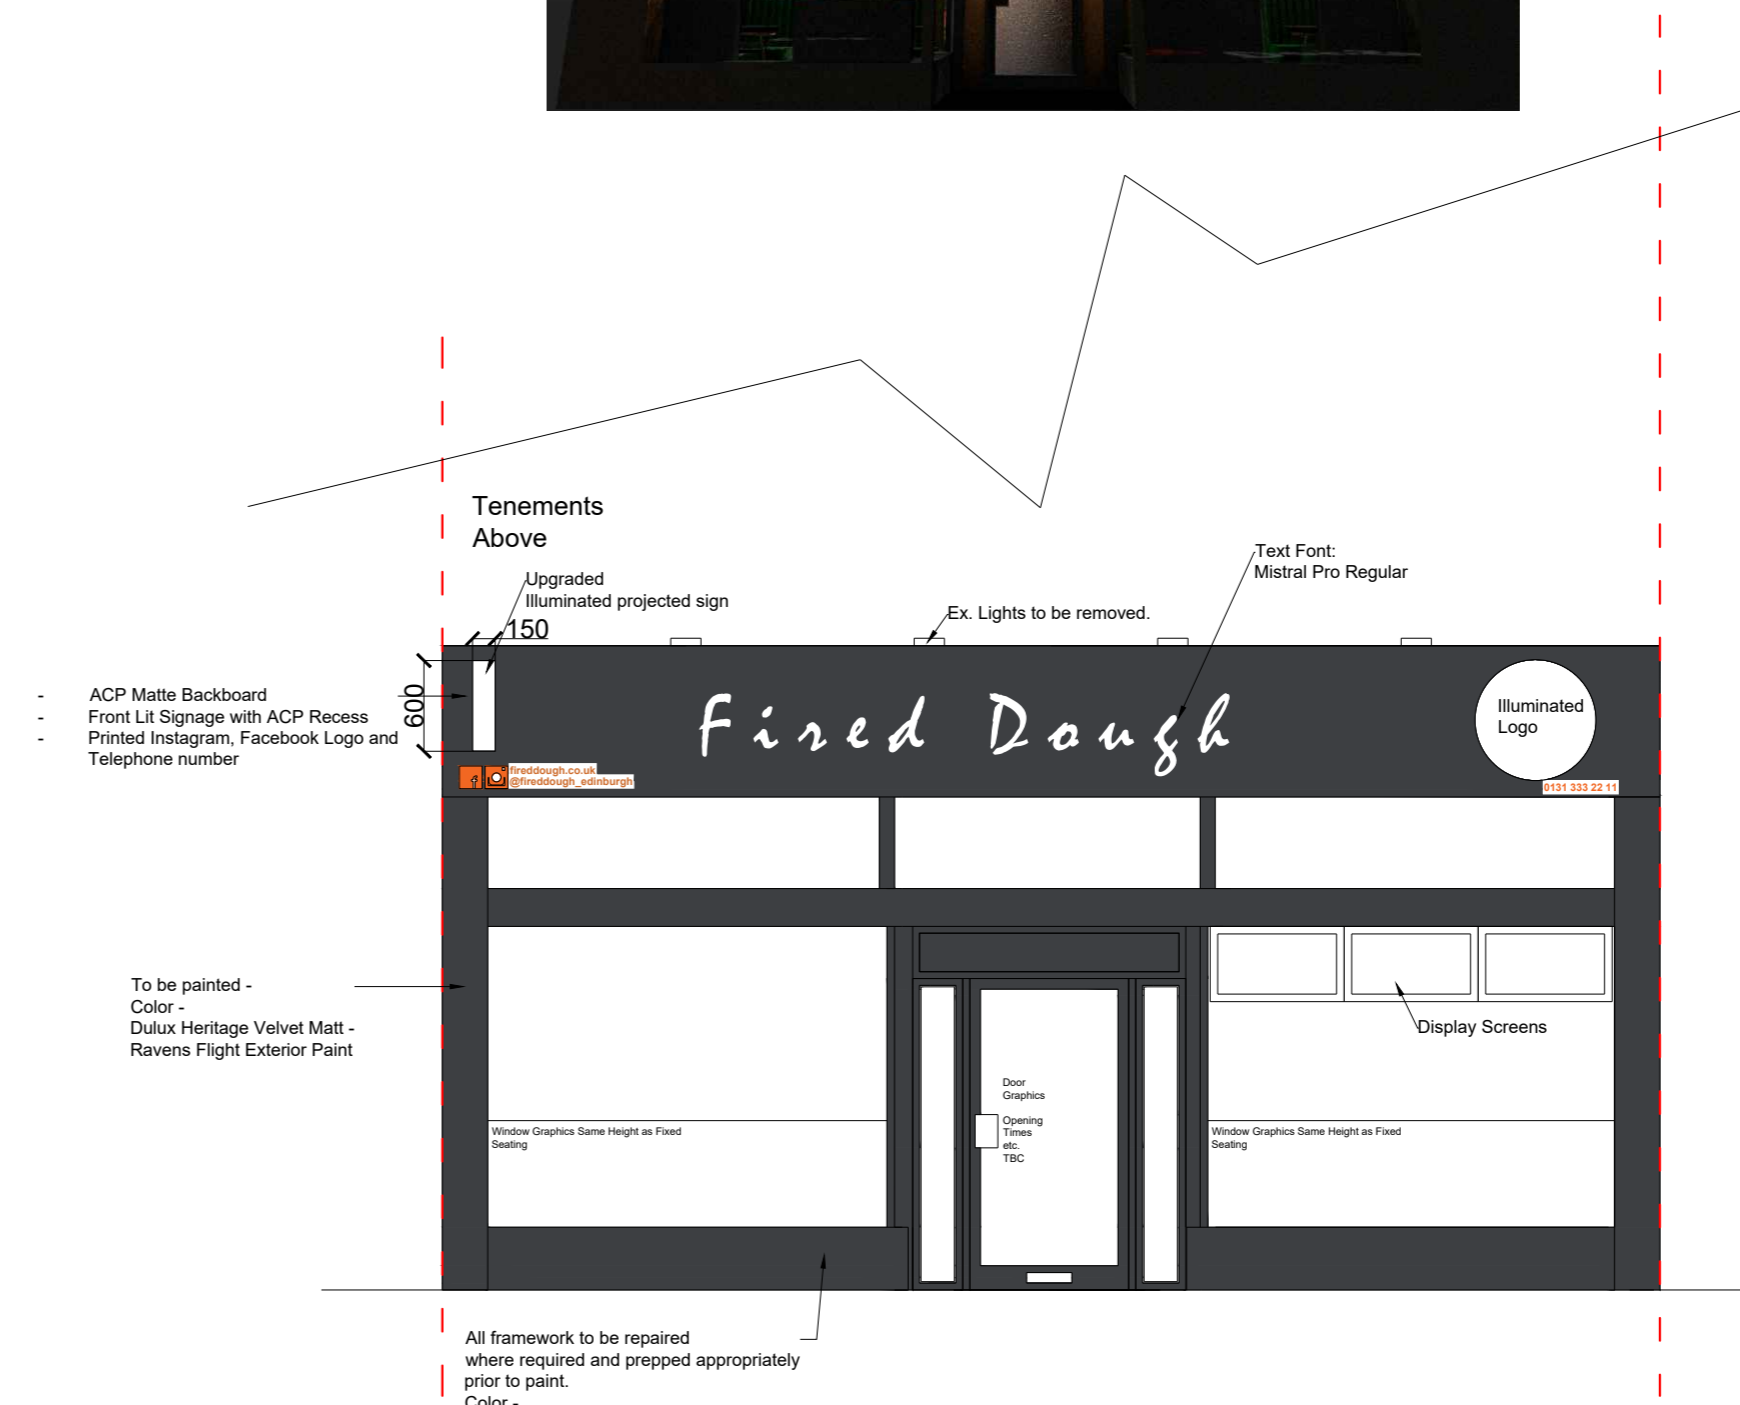

Proposed Elevation

Fired Dough Exterior Elevations  
 Scale: 1:50 / A2  
 DWG Ref: LBC\_04  
 151-153 Lothian Road  
 Edinburgh  
 18/04/24

MSR Architecture & Design  
 Architectural Technologist Bsc (Hons)  
 CIAT Affiliate | BIOD Associate Member  
 msrtd7@gmail.com / @msr\_architecture