



INDICATIVE

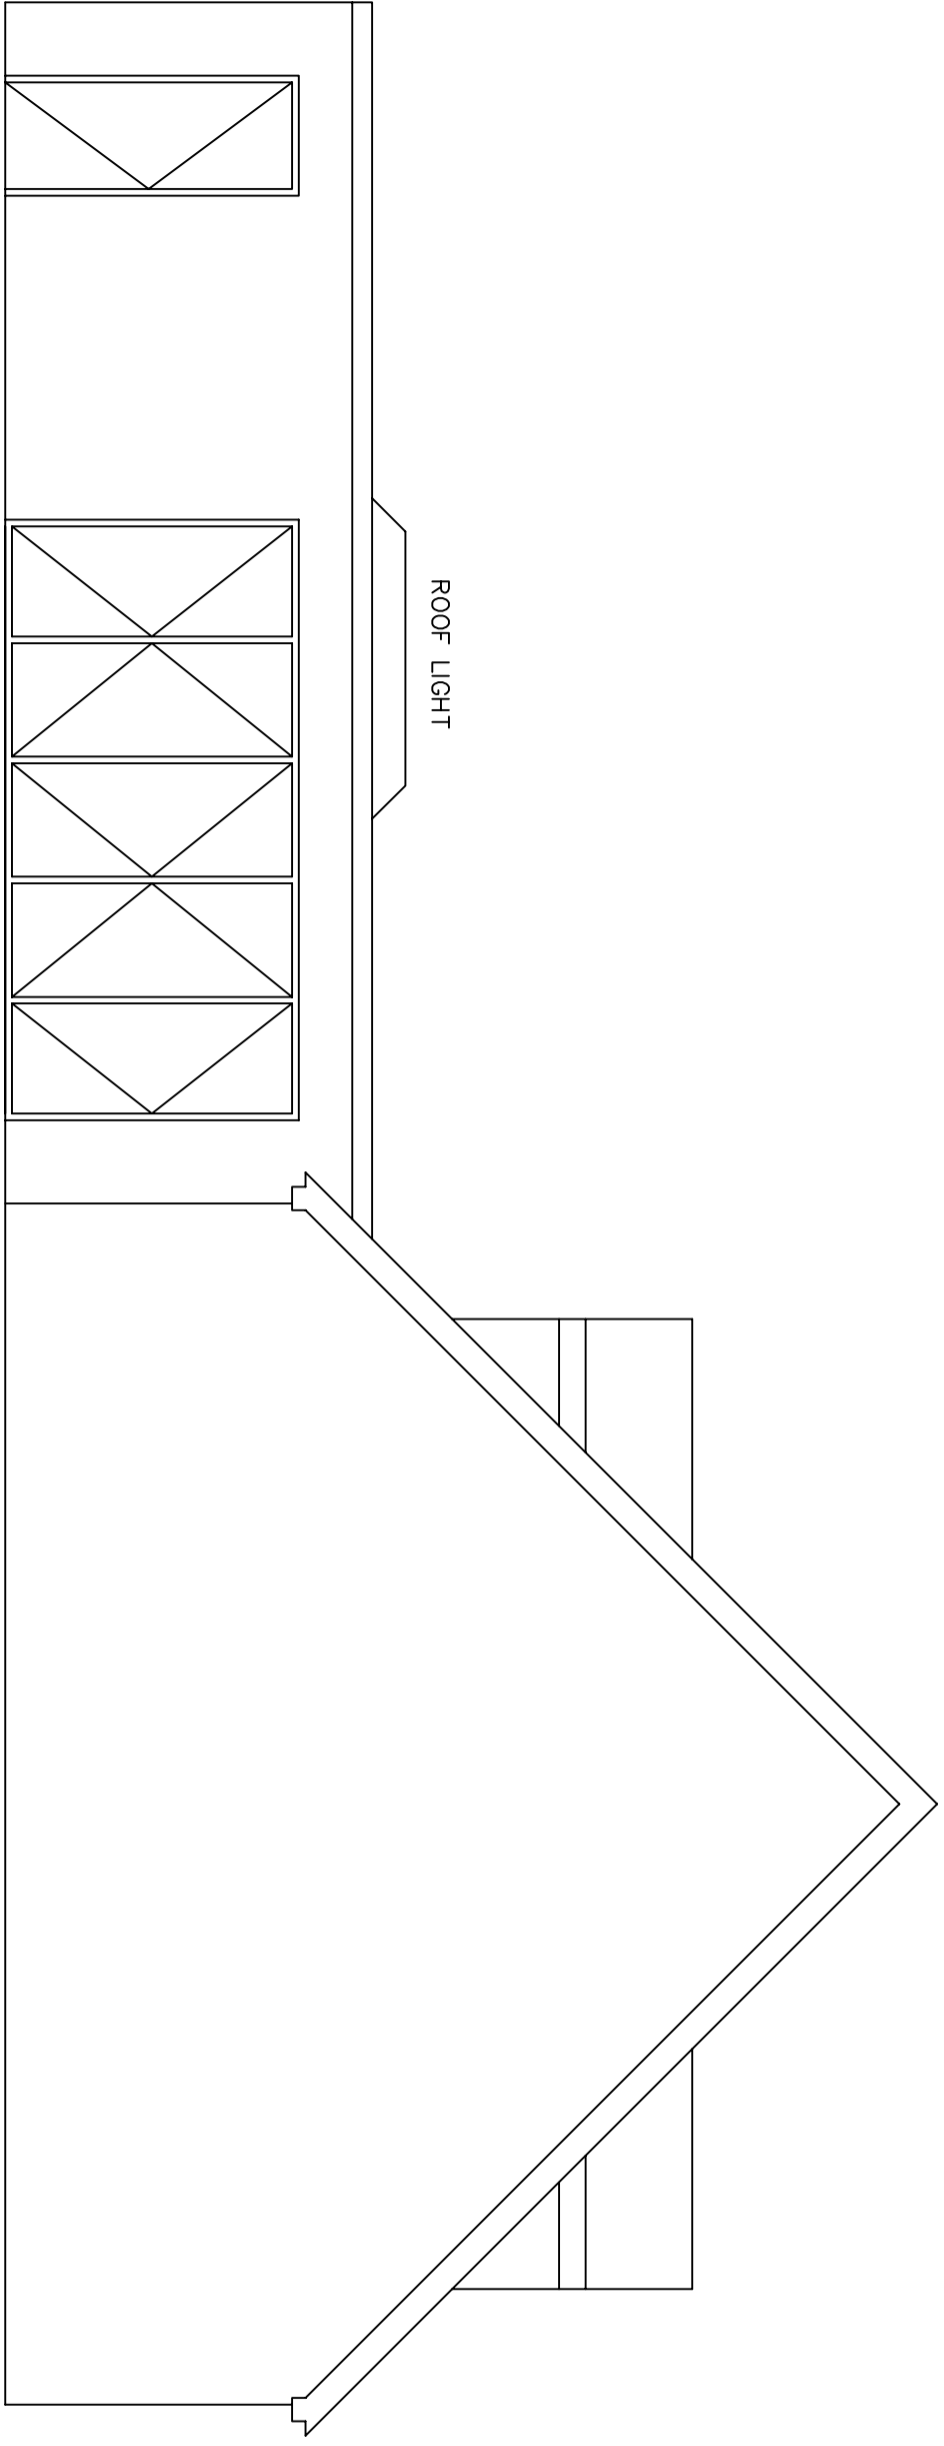

LEGEND



Rev	By	Chk	App	Date	Description
P01	FB	SW		02.09.23	FIRST ISSUE

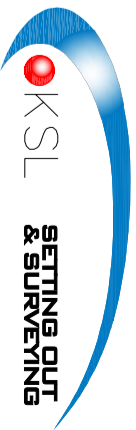

Kent Surveying Ltd
 145 Forelands Square
 Deal, Kent
 CT14 9DS
 (01304) 372518
 07894 649615
 kentsurveyingltd@aol.com

CLIENT: Mr G Naude

SITE: 19 Oslo Gardens

TITLE: 009 Prop East Elevation

SCALE	AT	AS	DATE	DRAWN	CHECKED
1:20			08/04/24	PH	JB
DRAWING NO: OSLOGARDEN - 009					REVISION: A