


INDICATIVE

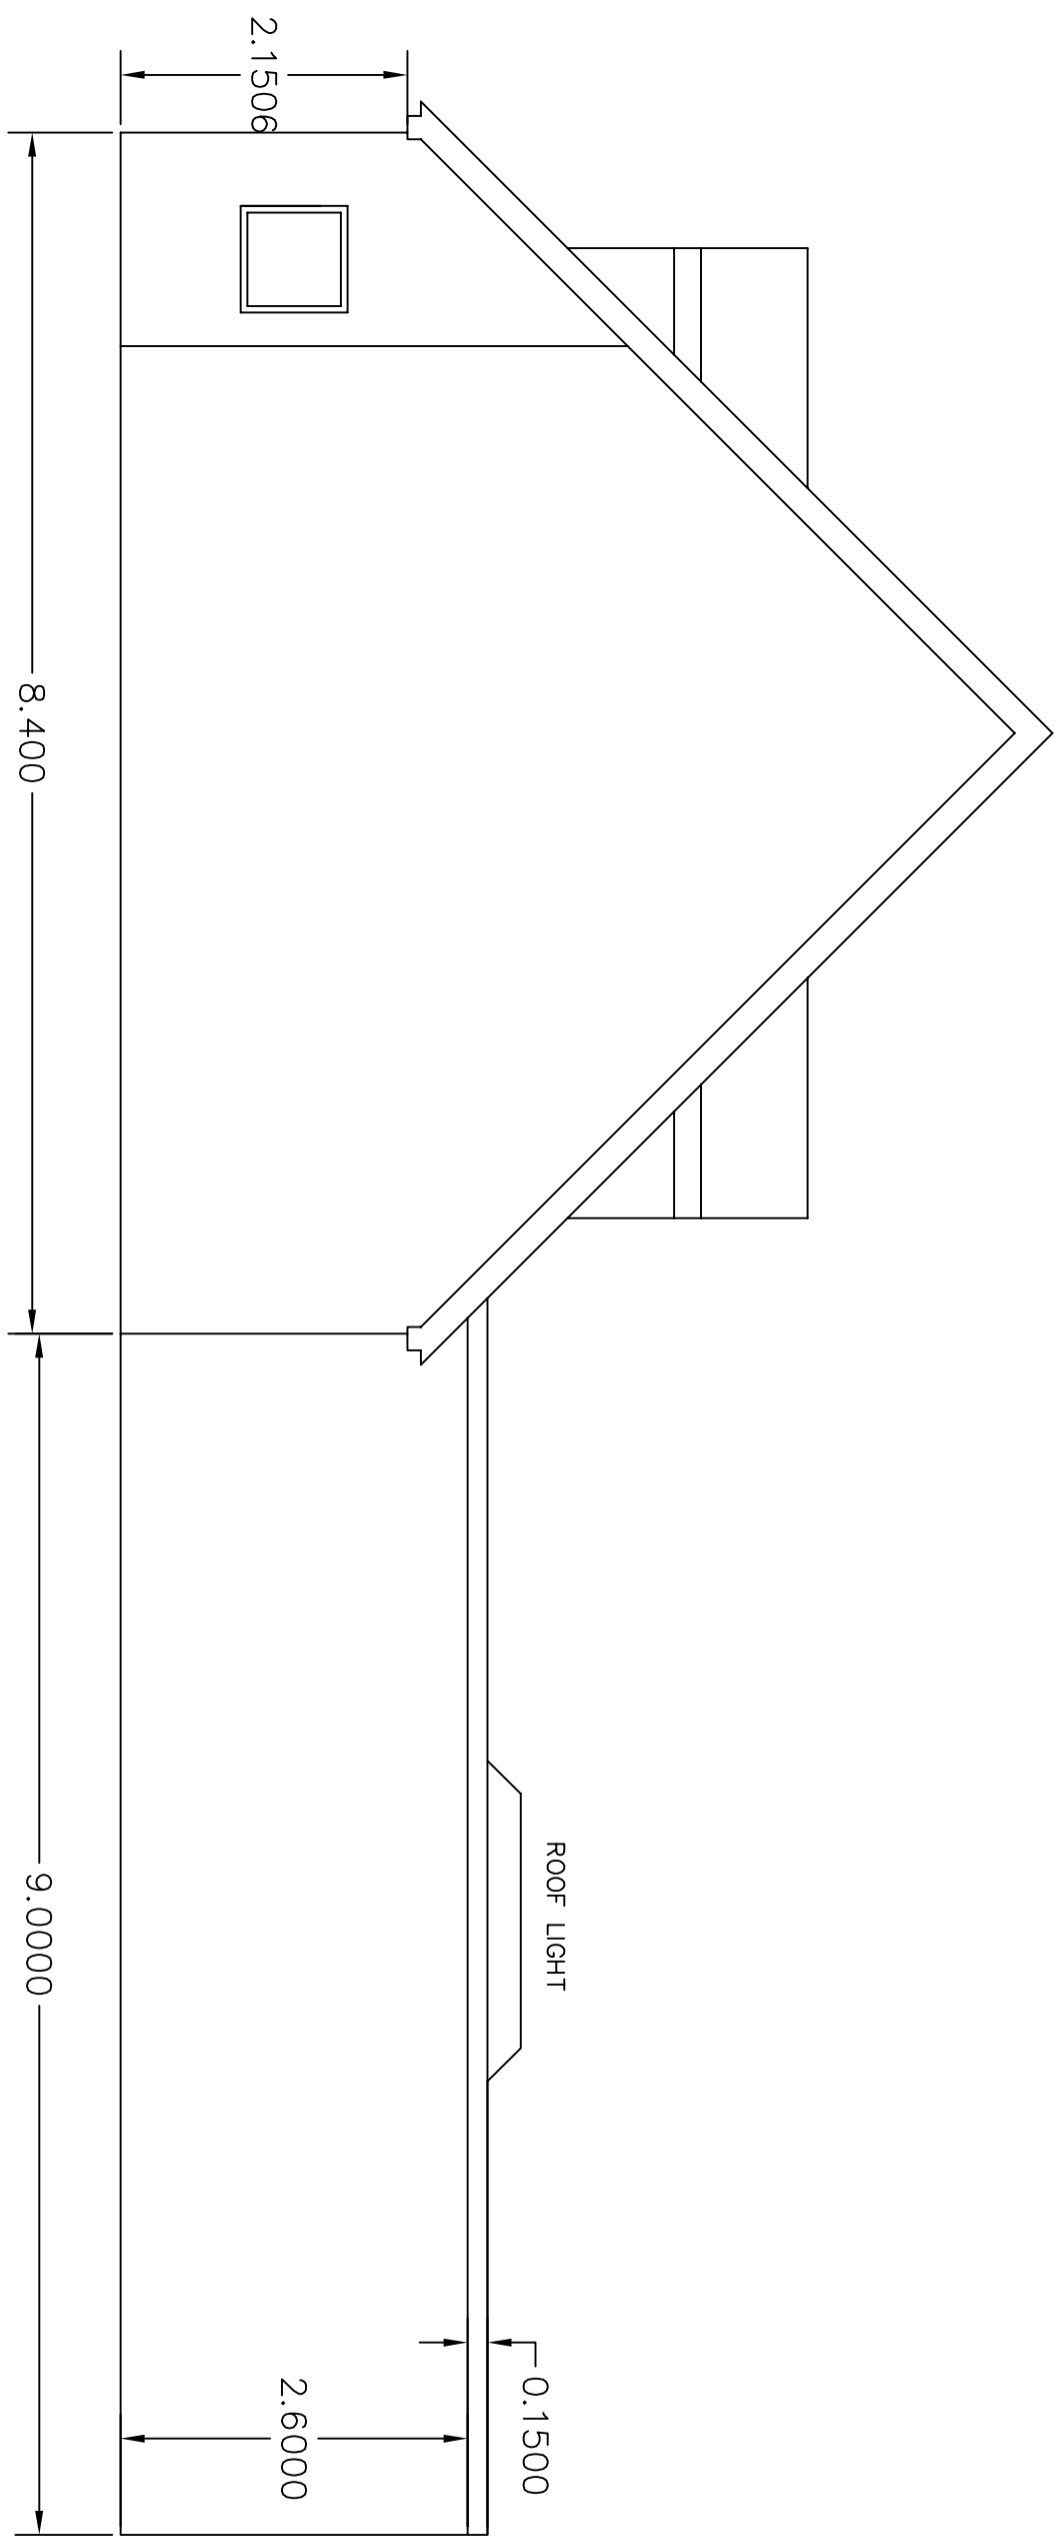


LEGEND



1:20

Rev	By	Chk	App	Date	Description
P01	FB	SW		02/09/23	FIRST ISSUE

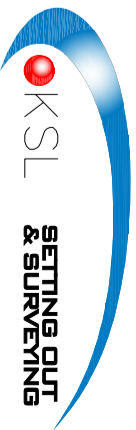

Kent Surveying Ltd
 145 Forelands Square
 Deal, Kent
 CT14 9DS
 (01304) 372518
 07894 649615
 kentsurveyingltd@aol.com

CLIENT: Mr G Naude

SITE: 19 OSLO GARDENS

TITLE: 003 Prop West Elevation

SCALE AT AS	DATE	DRAWN:	CHECKED:
1:20	08/04/24	PH	JB
DRAWING NO:	REVISION:		
OSLOGARDENS-003	A		