



LEGEND

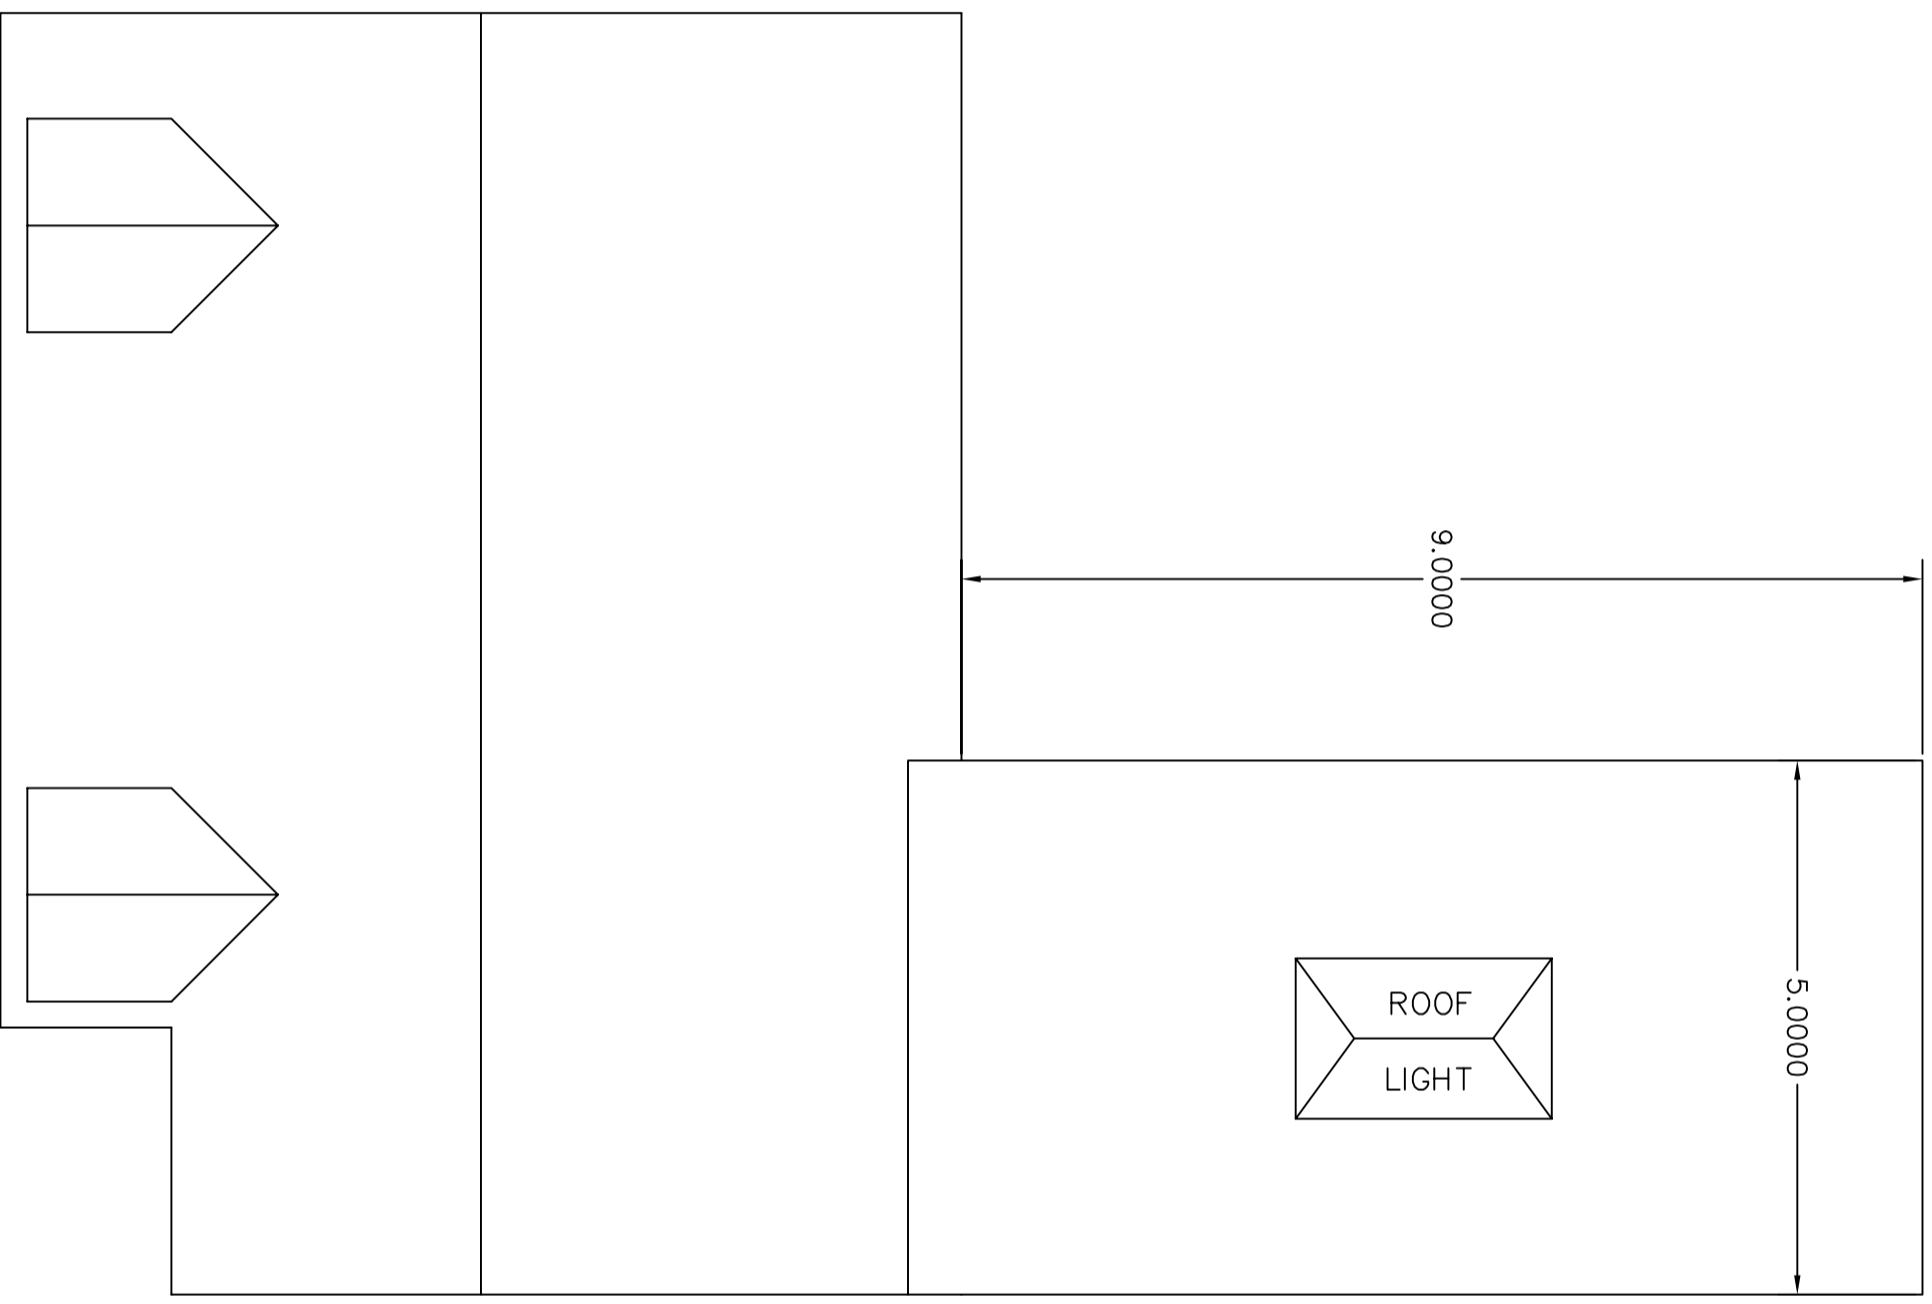

1:25

Rev	By	CHK	App	Date	Description
P01	FB	SW		02.09.23	FIRST ISSUE

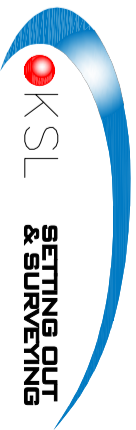

Kent Surveying Ltd
 145 Forelands Square
 Deal, Kent
 CT14 9DS
 (01304) 372518
 07894 649615
 kentsurveyingltd@aol.com

CLIENT: Mr G Naude

SITE: 19 OSLO GARDENS

TITLE: 007 Proposed Roof Plan

SCALE AT A3	DATE	DRAWN:	CHECKED:
1:25	08/04/24	PH	JB
DRAWING NO:	REVISION:		
OSLOGARDEN-007	A		