


INDICATIVE

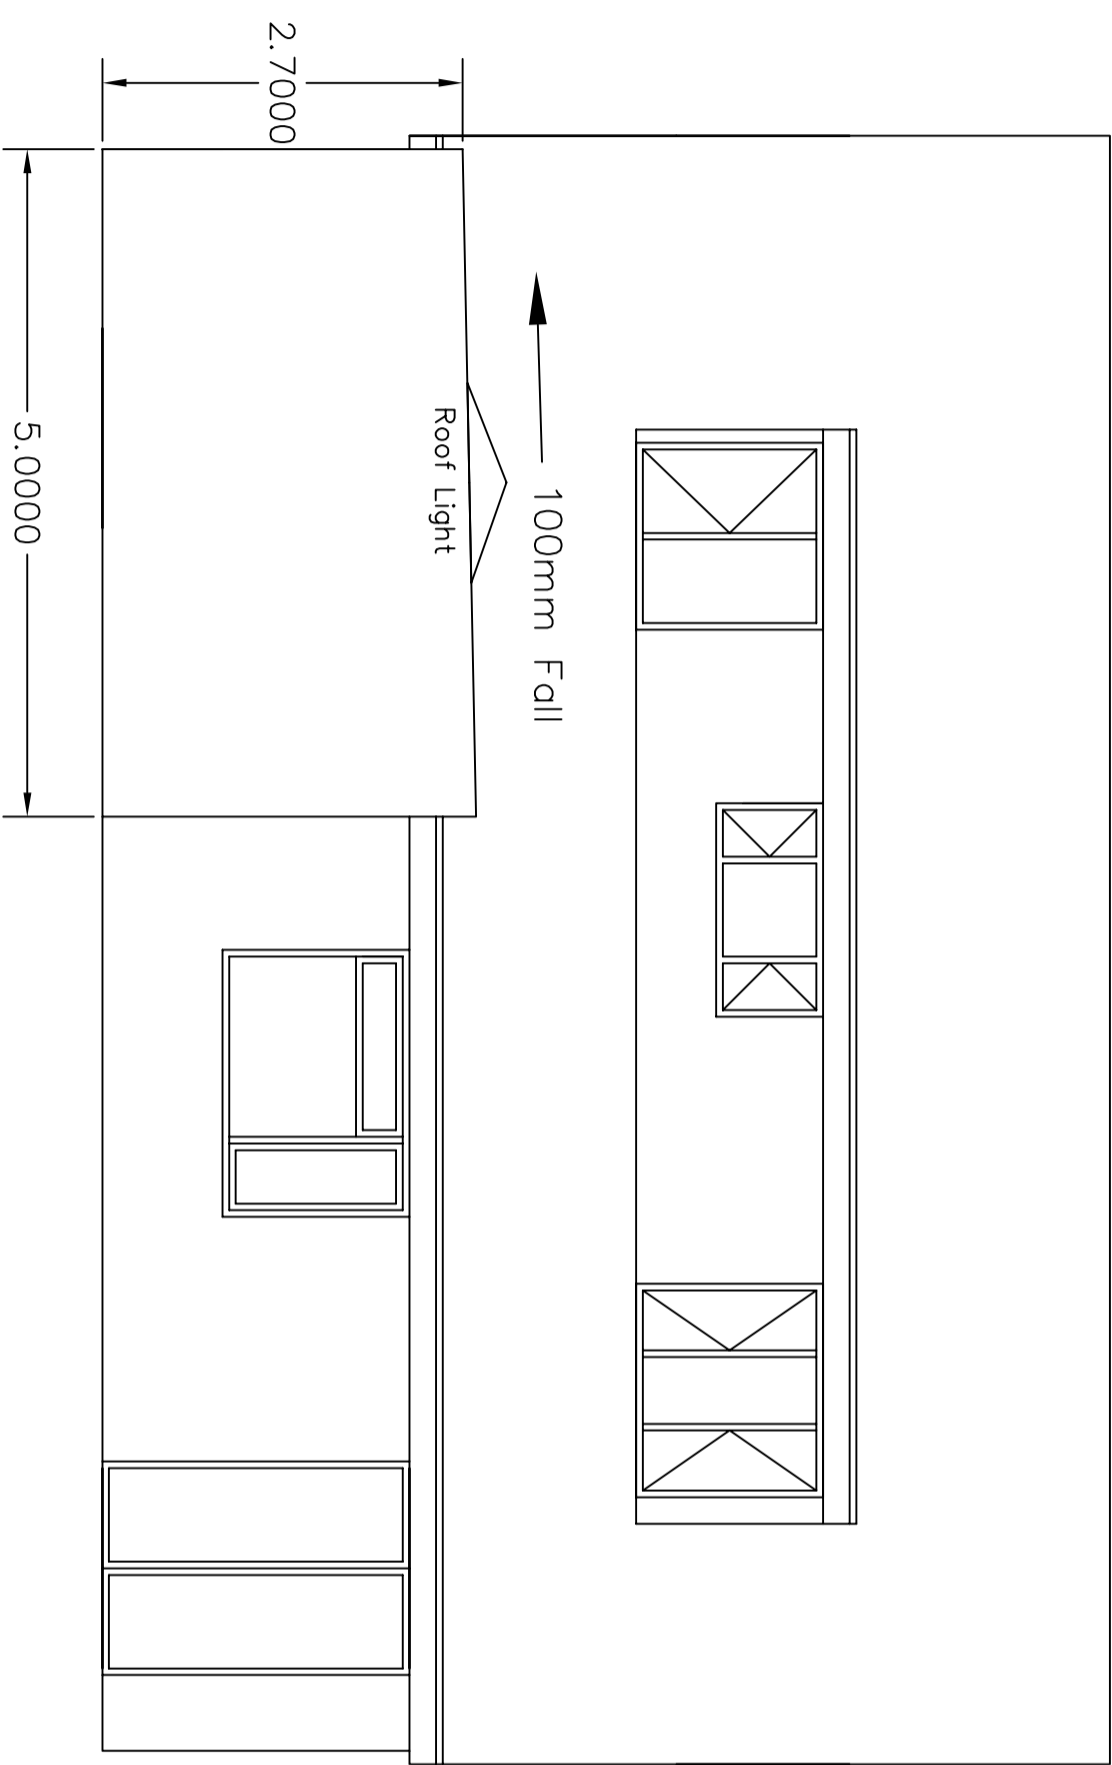


**LEGEND**



1:20

Rev	By	Chk	App	Date	Description
P01	FB	SW		02/09/23	FIRST ISSUE

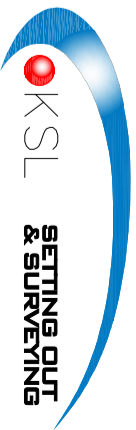

Kent Surveying Ltd  
 145 Forelands Square  
 Deal, Kent  
 CT14 9DS  
 ( 01304) 372518  
 07894 649615  
 kentsurveyingltd@aol.com

CLIENT: Mr G Naude

SITE: 19 OSLO GARDENS

TITLE: 005 Prop Rear Elevation

SCALE AT AS	DATE	DRAWN:	CHECKED:
1:20	08/04/24	PH	JB
DRAWING NO:	REVISION:		
OSLOGARDEN-005	A		