


INDICATIVE

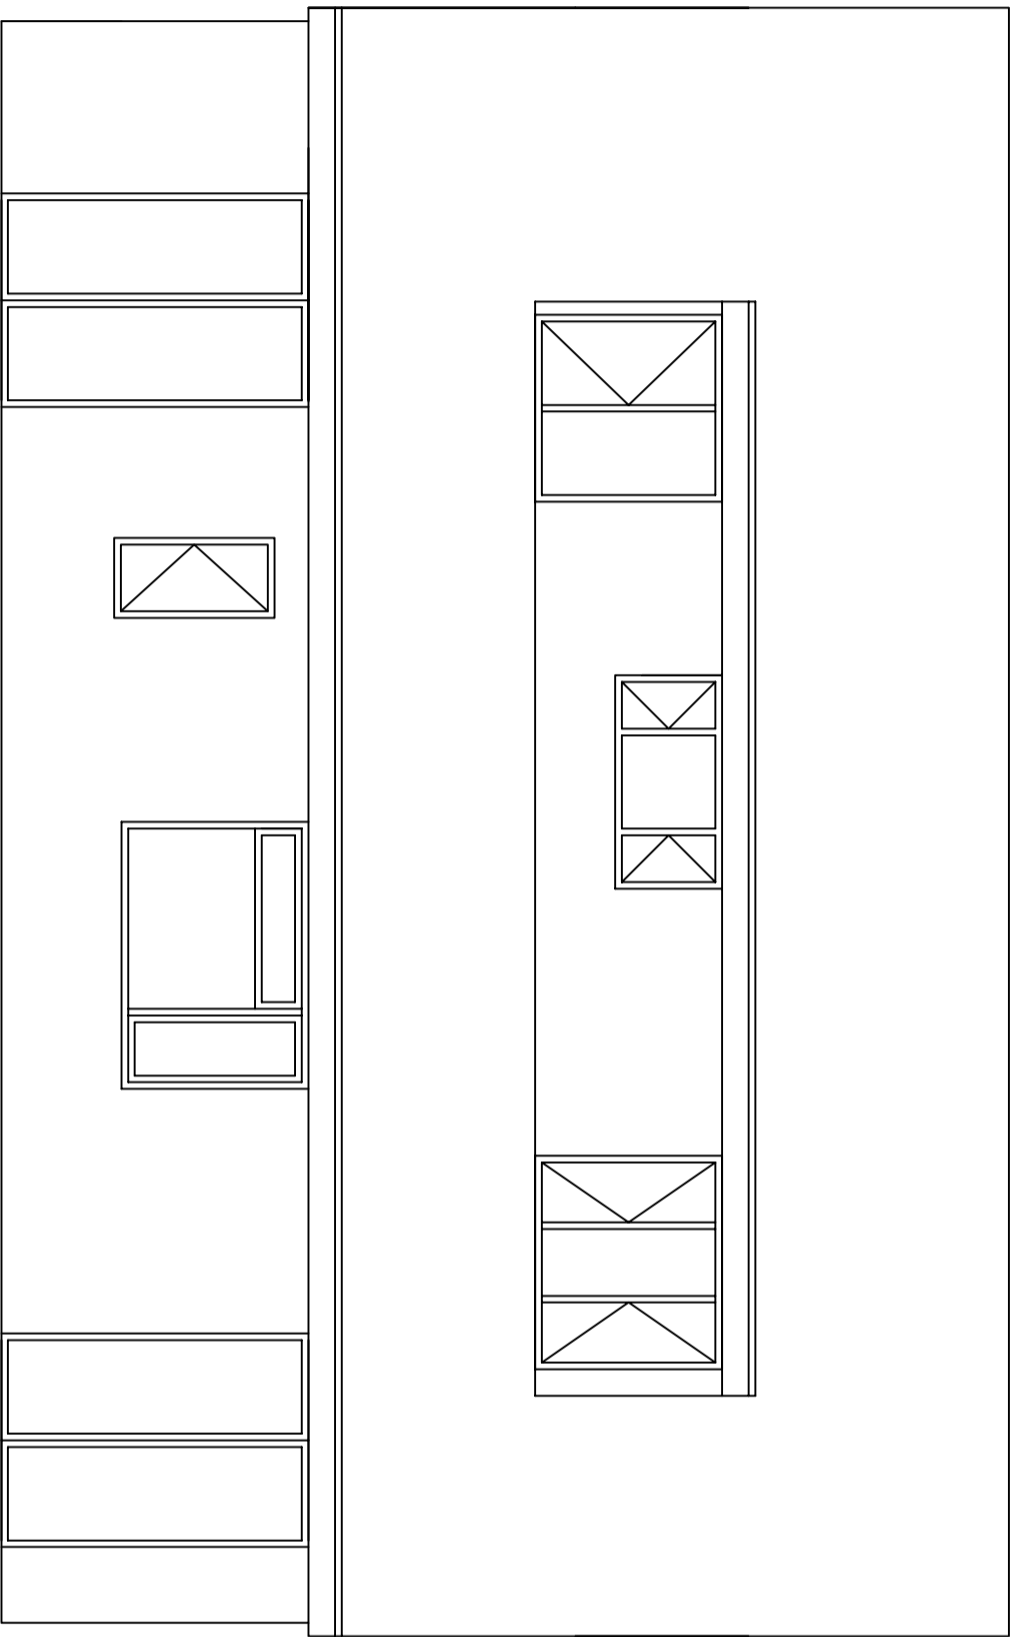


**LEGEND**



1:20

| Rev | By | Chk | App | Date     | Description |
|-----|----|-----|-----|----------|-------------|
| P01 | FB | SW  |     | 02.09.23 | FIRST ISSUE |

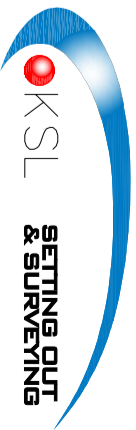

Kent Surveying Ltd  
 145 Forelands Square  
 Deal, Kent  
 CT14 9DS  
 ( 01304 ) 372518  
 07894 649615  
 kentsurveyingltd@aol.com

CLIENT: Mr G Naude

SITE: 19 OSLO GARDENS

TITLE: 004 Exist Rear Elevation

| SCALE AT AS    | DATE      | DRAWN: | CHECKED: |
|----------------|-----------|--------|----------|
| 1:20           | 08/04/24  | PH     | JB       |
| DRAWING NO:    | REVISION: |        |          |
| OSLOGARDEN-004 | A         |        |          |