


FRONT ELEVATION

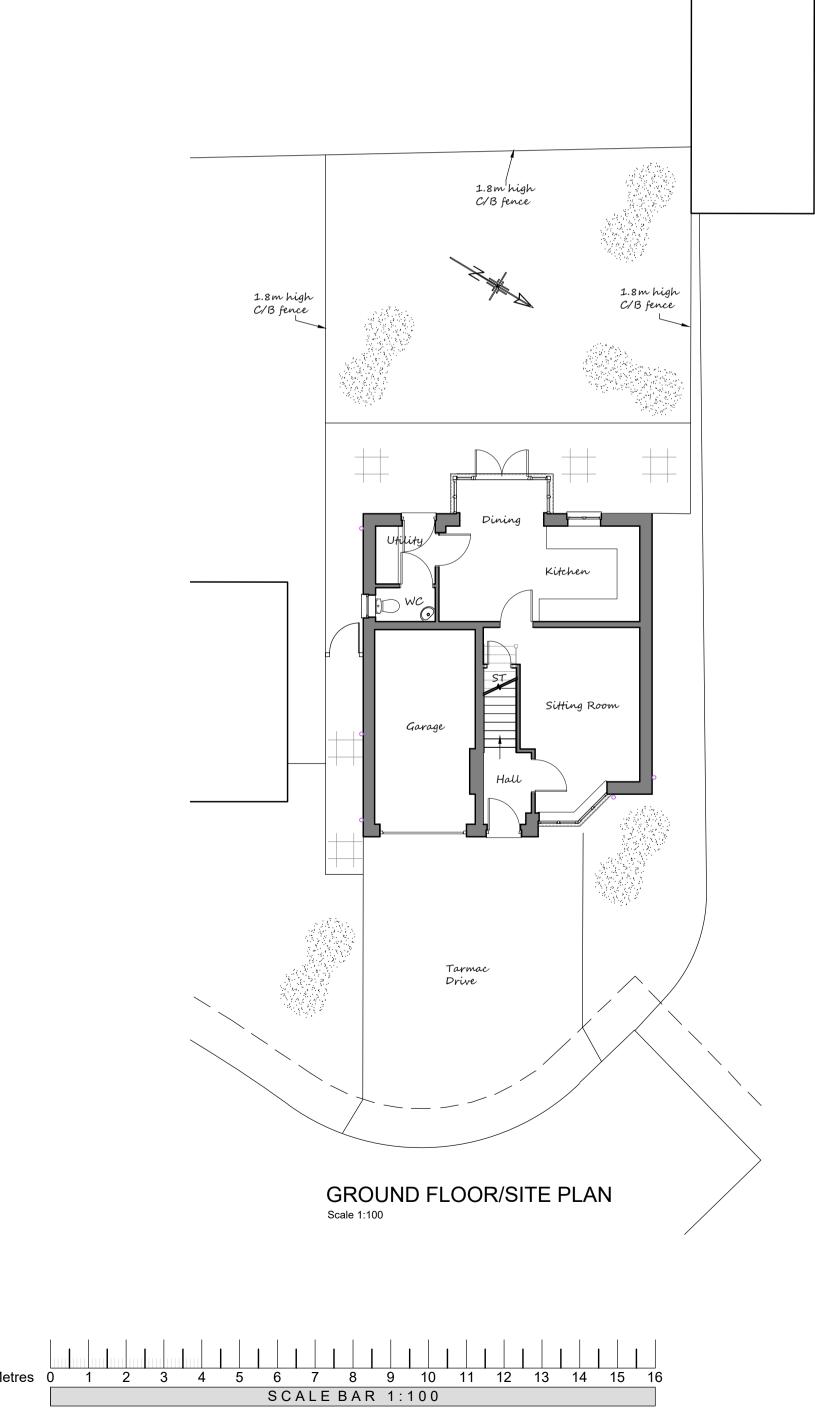


Metres

SIDE ELEVATION

REAR ELEVATION

SIDE ELEVATION

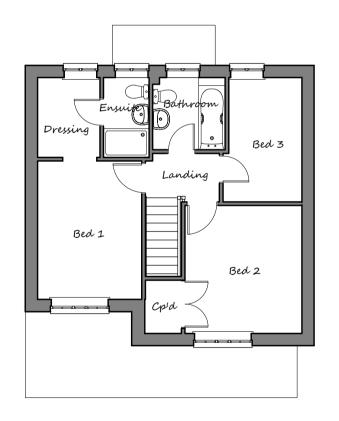

FIRST FLOOR PLAN Scale 1:100

## LOCATION PLAN scale 1:1250

