



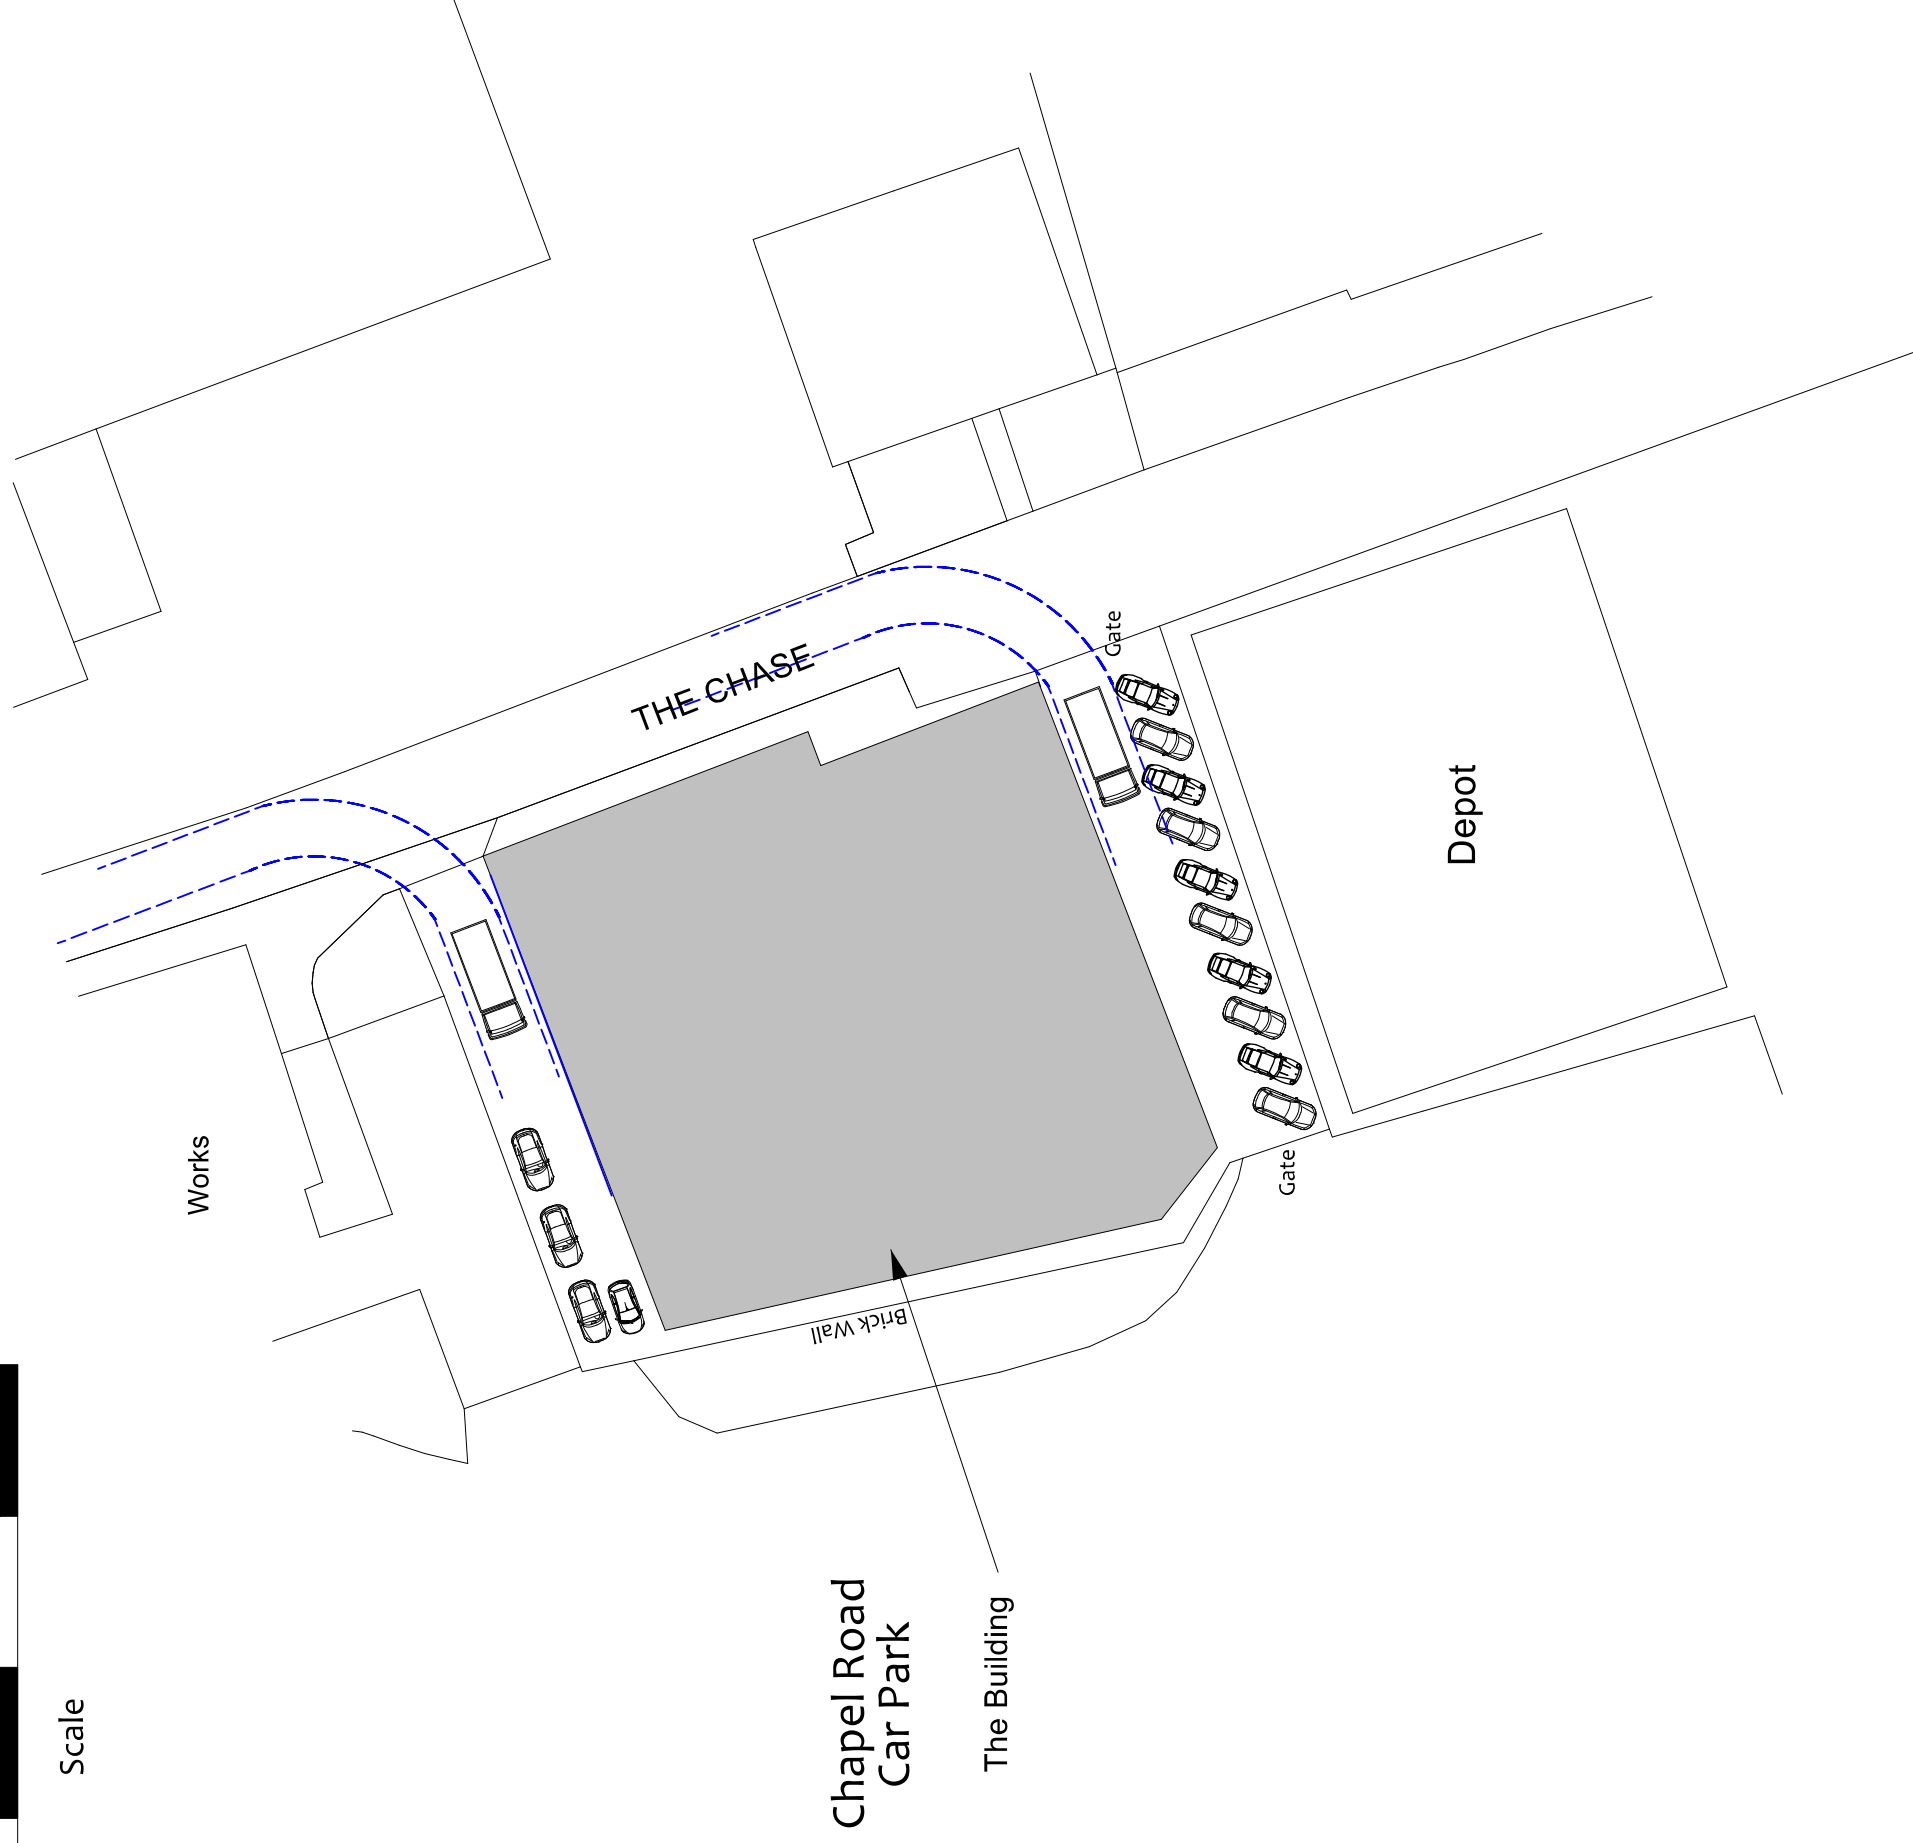

Scale

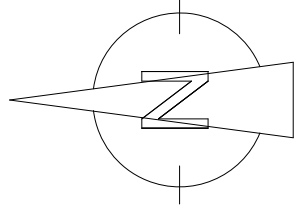

Drawing Title: Site Plan

Scale: 1:500 At: A3