




EXISTING FIRST FLOOR PLAN
1:100

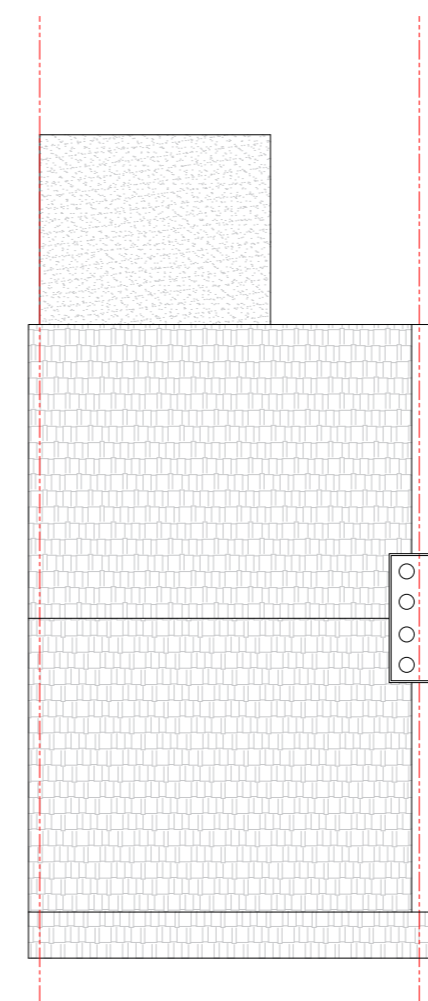


EXISTING ROOF PLAN
1:100

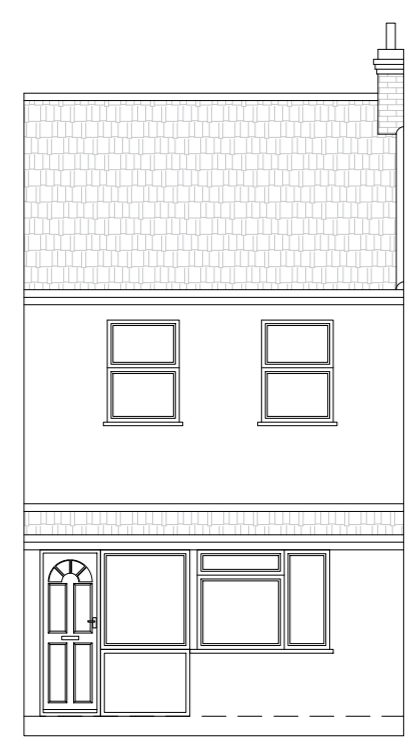

EXISTING FRONT ELEVATION
1:100

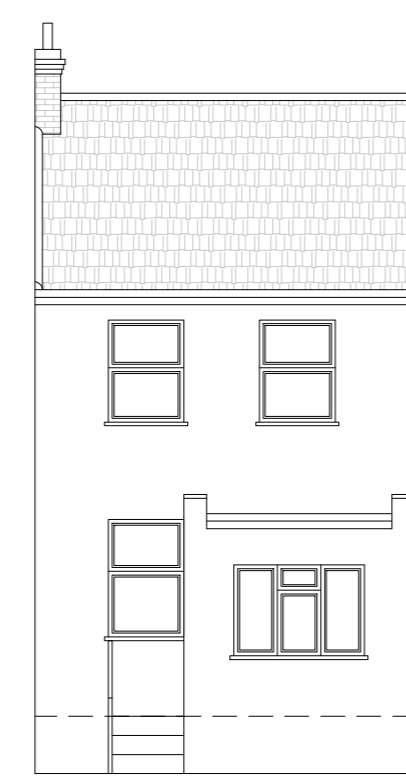

EXISTING REAR ELEVATION
1:100

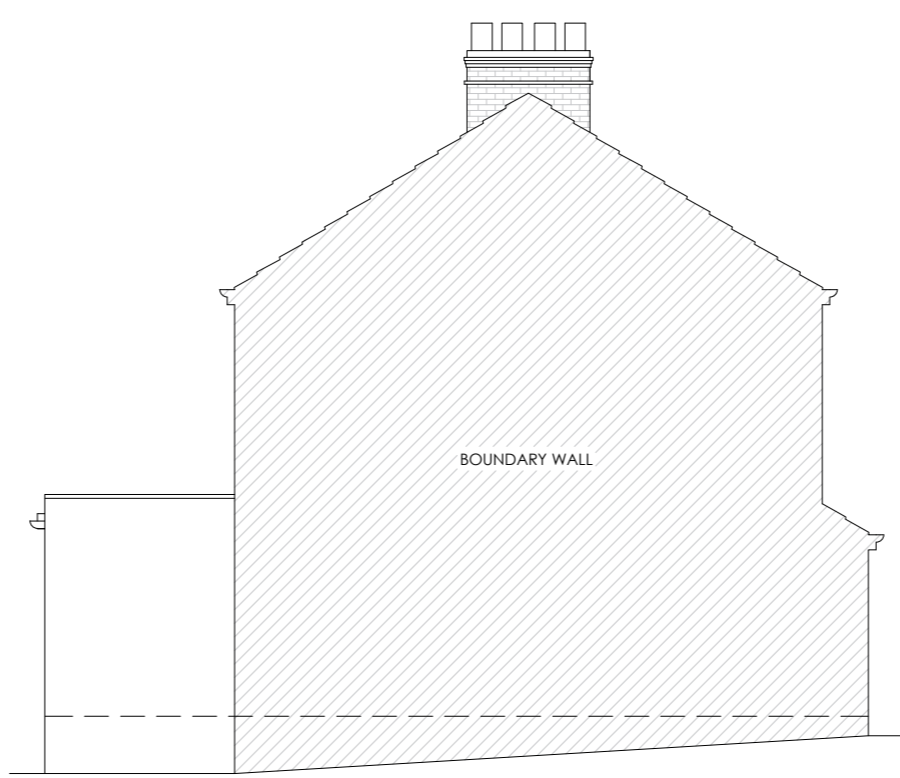

EXISTING SIDE ELEVATION
1:100



EXISTING SIDE ELEVATION
1:100



LIABILITY
NO LIABILITY IS ACCEPTED TO ANY THIRD PARTY RELYING ON INFORMATION CONTAINED IN THIS DRAWING.
CONTRACTORS MUST VERIFY ALL DIMENSIONS ON SITE BEFORE COMMENCING ANY WORK ON SITE OR PREPARING CONSTRUCTION DRAWINGS.

PARTY WALL
WORKS TO A PARTY WALL STRUCTURE OR WITHIN 3 METRES OF THE LINE OF JUNCTION WILL REQUIRE NOTICES SERVED UPON YOUR NEIGHBOUR(S).
WHERE DISPUTES ARISE, A PARTY WALL AWARD MAY NEED TO BE PREPARED PRIOR TO ANY WORKS COMMENCING ON SITE.

KEY
MH MAXIMUM HEIGHT
RH ROOF HEIGHT
EH EAVES HEIGHT
FFL FINISH FLOOR LEVEL
PTL PATIO LEVEL
GL GROUND LEVEL

COPYRIGHT
ALL RIGHTS RESERVED

EXISTING PLANS AND ELEVATIONS

SITE LOCATION: 180 STOKES ROAD
DRAWING NO: 19/456/005 REVISION: -
SCALE: 1:100@A2 DATE: 03 APRIL 2024
DRAWN BY: MC CHECKED BY: MA

