


Proposed Ground Floor Plan


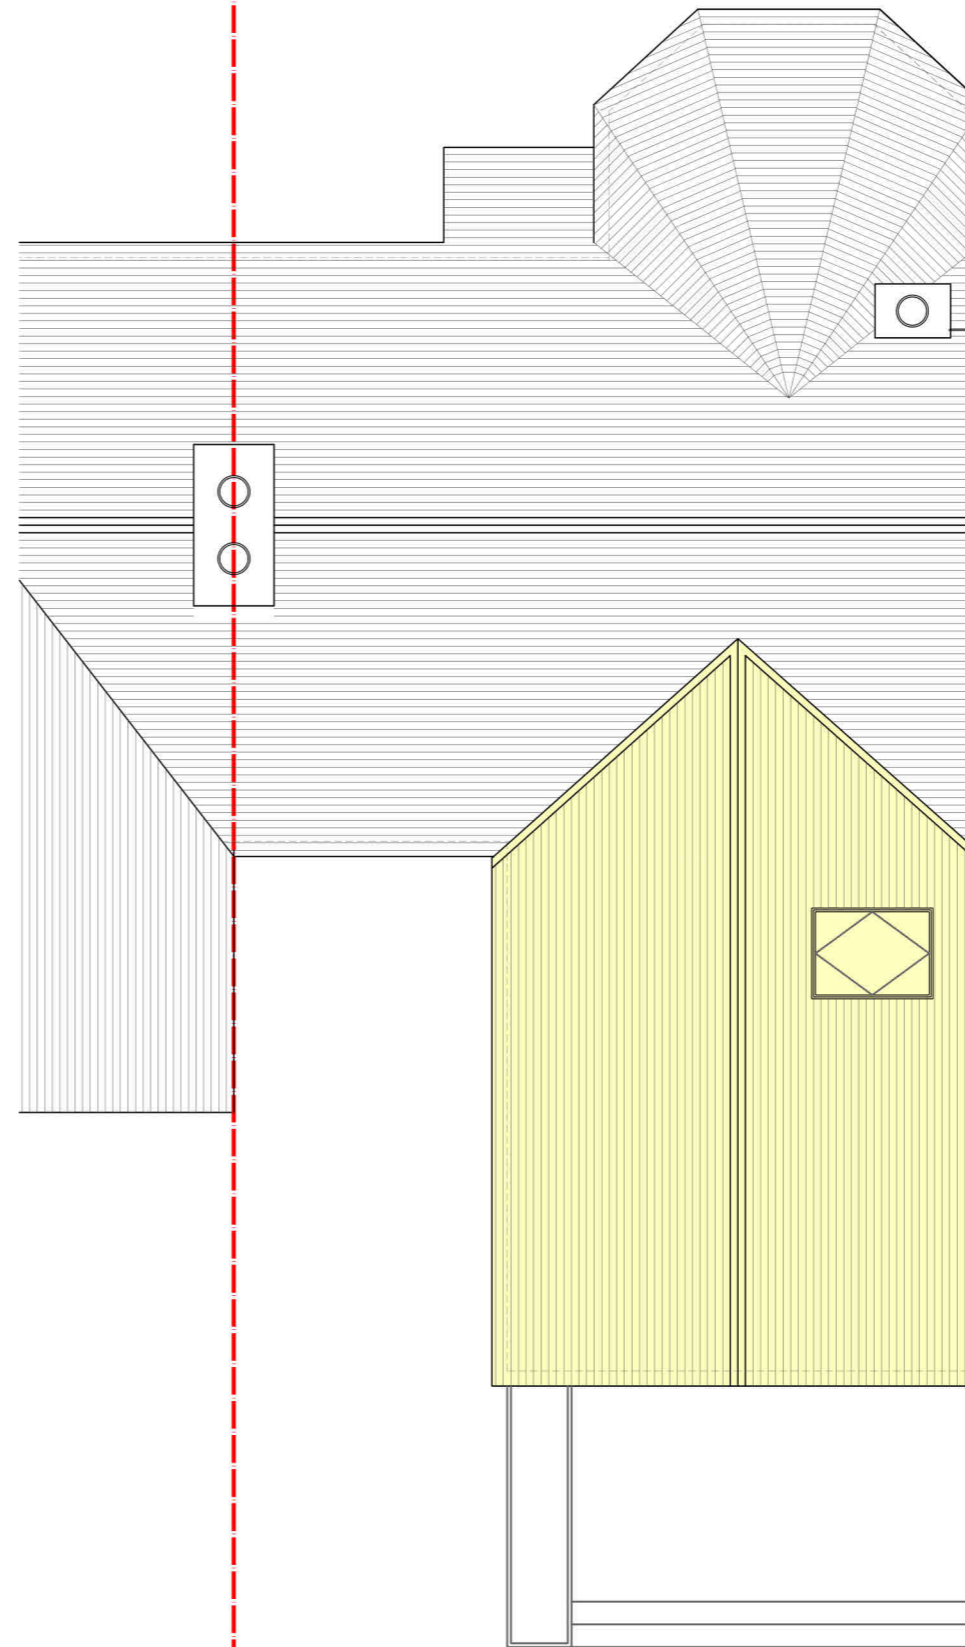


Proposed Roof Plan

Notes  
 THIS DRAWING IS COPYRIGHT ©.  
 DO NOT SCALE FROM THIS DRAWING. USE FIGURED DIMENSIONS ONLY. ALL DIMENSIONS TO BE CHECKED ON SITE BEFORE WORK COMMENCES. DISCREPANCIES TO BE REPORTED TO STUDIO MARSHALL.

This copy has been made by or with the authority of Midlothian Council pursuant to Section 47 of the Designs and Patents Act 1988. Unless that Act provides a relevant exception to copyright, the copy must not be copied without the prior permission of the copyright owner.

- EXISTING WALLS
- PROPOSED WORKS

 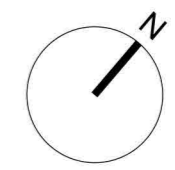

Scale 1:100



Site Boundary

No.	Revision/Issue	Date



Project Name and Address  
 Isobel Woods  
 Proposed Internal Alterations  
 & Extension  
 35 Ninth Street  
 Newtongrange

Drawing Title	Drawing number
Proposed Plans	24001-PR-100
Date	12.04.24
Scale	1:100 @ A3