



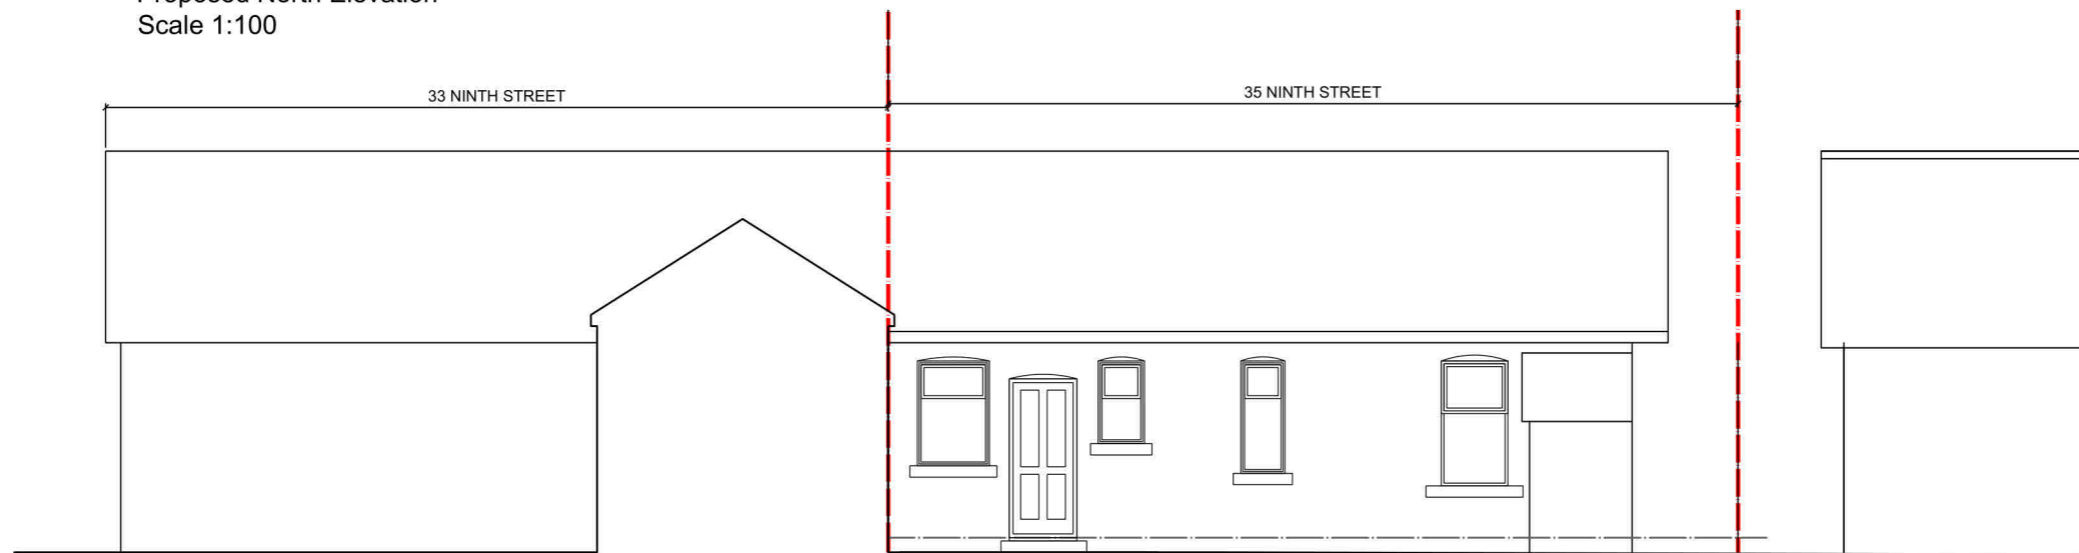


Proposed North Elevation
Scale 1:100



Proposed South Elevation
Scale 1:100

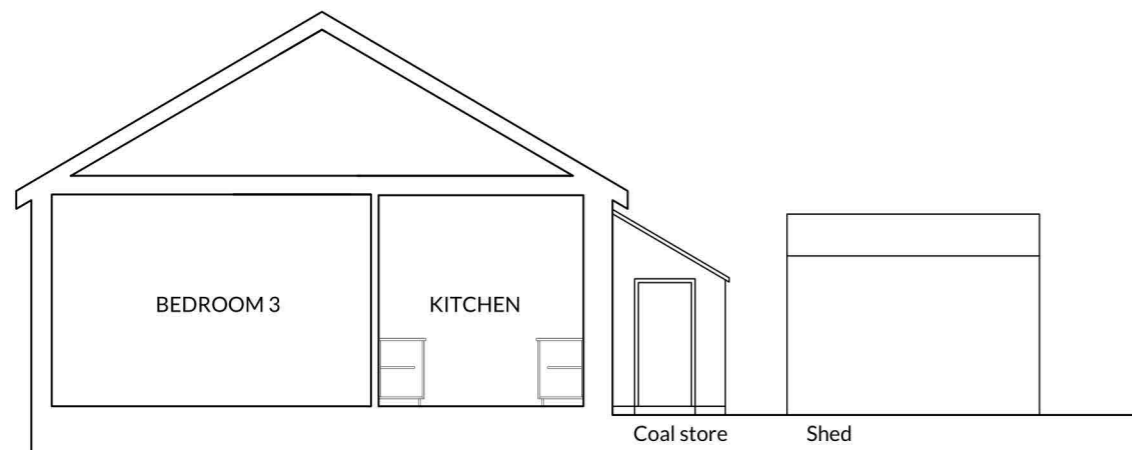



Proposed West Elevation
Scale 1:100

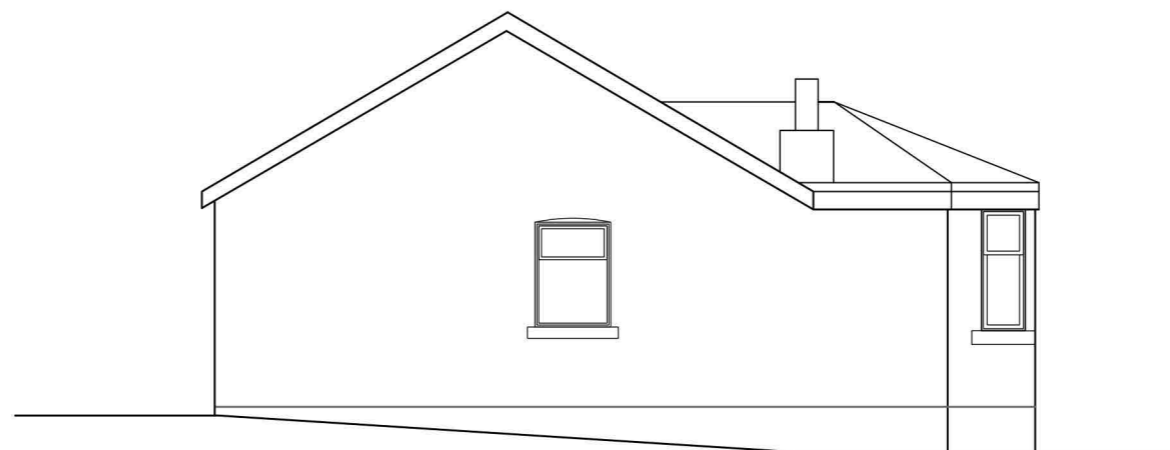

Proposed East Elevation
Scale 1:100

Notes
THIS DRAWING IS COPYRIGHT ©.
DO NOT SCALE FROM THIS DRAWING. USE FIGURED DIMENSIONS ONLY. ALL DIMENSIONS TO BE CHECKED ON SITE BEFORE WORK COMMENCES. DISCREPANCIES TO BE REPORTED TO STUDIO MARSHALL.

This copy has been made by or with the authority of Midtshian Council pursuant to Section 47 of the Designs and Patents Act 1988. Unless that Act provides a relevant exception to copyright, the copy must not be copied without the prior permission of the copyright owner.

  

No.	Revision/Issue	Date



Project Name and Address
Isobel Woods
Proposed Internal Alterations & Extension
35 Ninth Street
Newtongrange

Drawing Title	Drawing number
Existing Elevations	24001-EX-200
Date	12.04.24
Scale	Varies @ A3