


Existing Ground Floor Plan


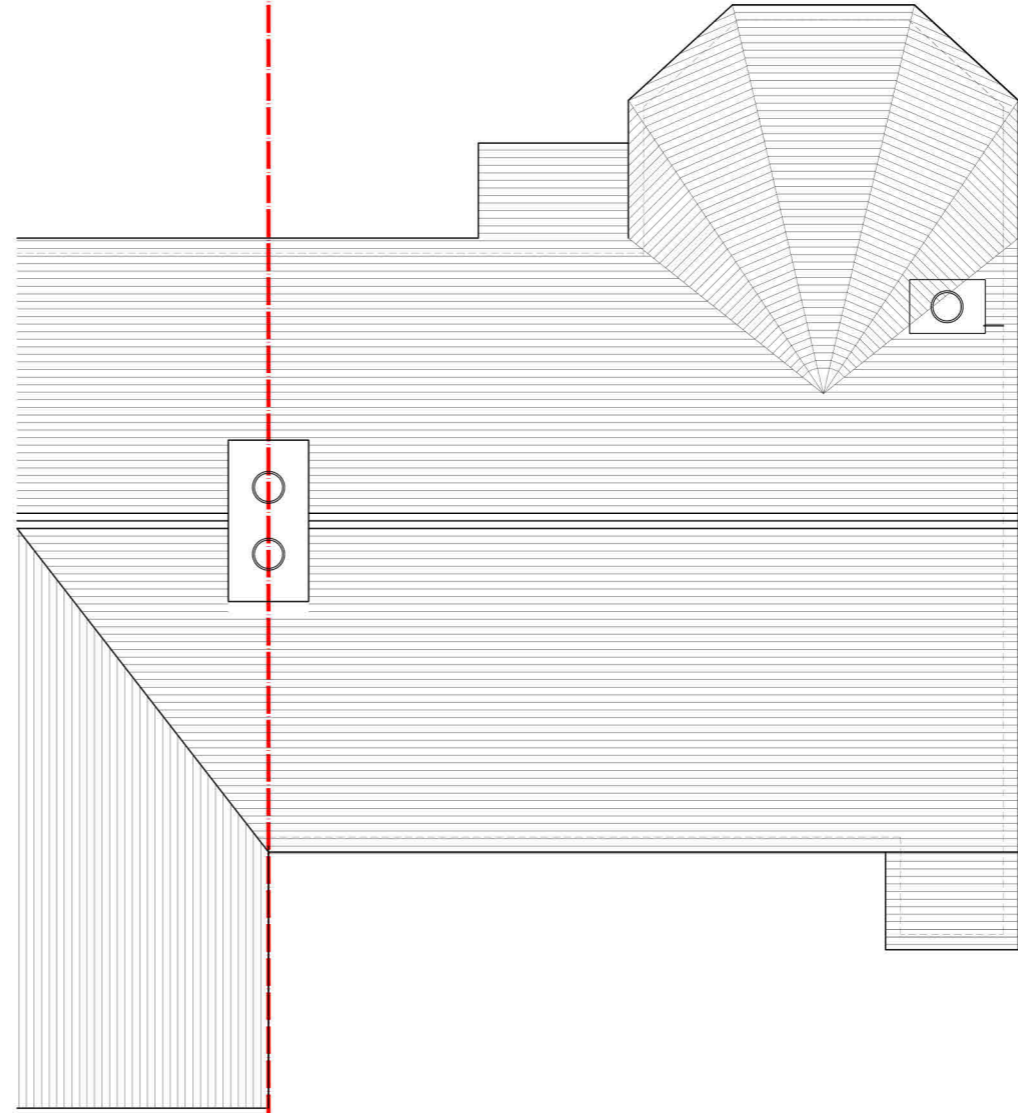


Existing Roof Plan

Notes

THIS DRAWING IS COPYRIGHT ©.

DO NOT SCALE FROM THIS DRAWING. USE FIGURED DIMENSIONS ONLY. ALL DIMENSIONS TO BE CHECKED ON SITE BEFORE WORK COMMENCES. DISCREPANCIES TO BE REPORTED TO STUDIO MARSHALL.

 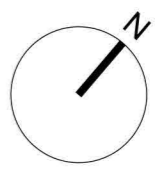

Scale 1:100

Site Boundary

No.	Revision/Issue	Date



Project Name and Address

Isobel Woods
 Proposed Internal Alterations
 & Extension
 35 Ninth Street
 Newtongrange

Drawing Title	Drawing number
Existing Plans	24001-EX-100
Date	
Scale	

This copy has been made by or with the authority of Midtshire Council pursuant to Section 47 of the Design and Patents Act 1988. Unless the Act provides a relevant exception to copyright, the copy must not be copied without the prior permission of the copyright owner.