




FLOOR PLAN

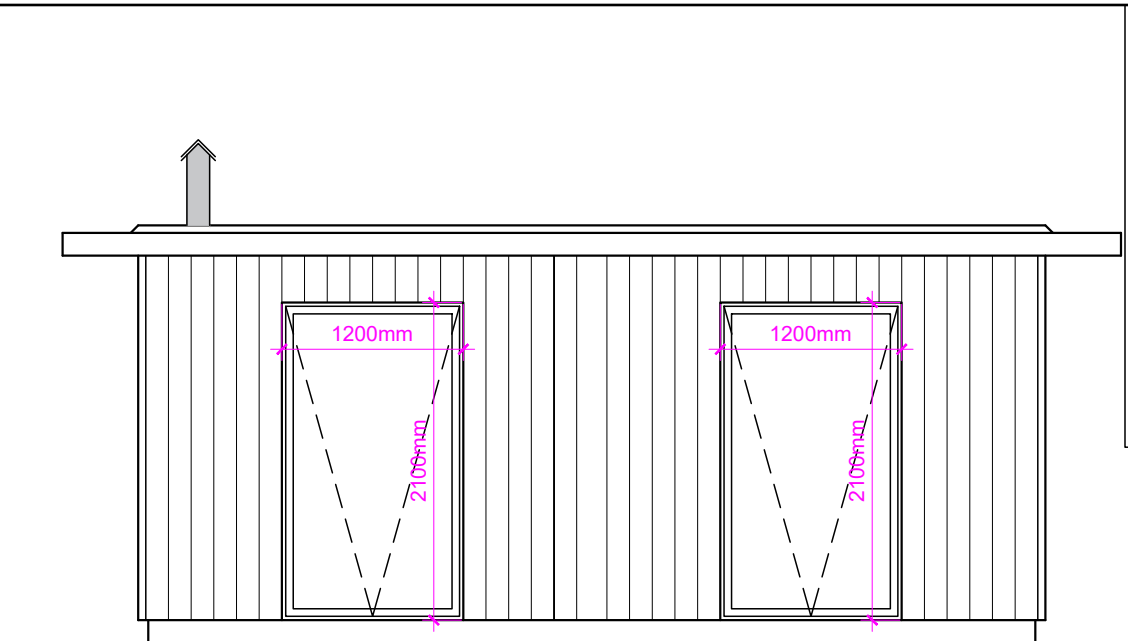


WEST FACING ELEVATION

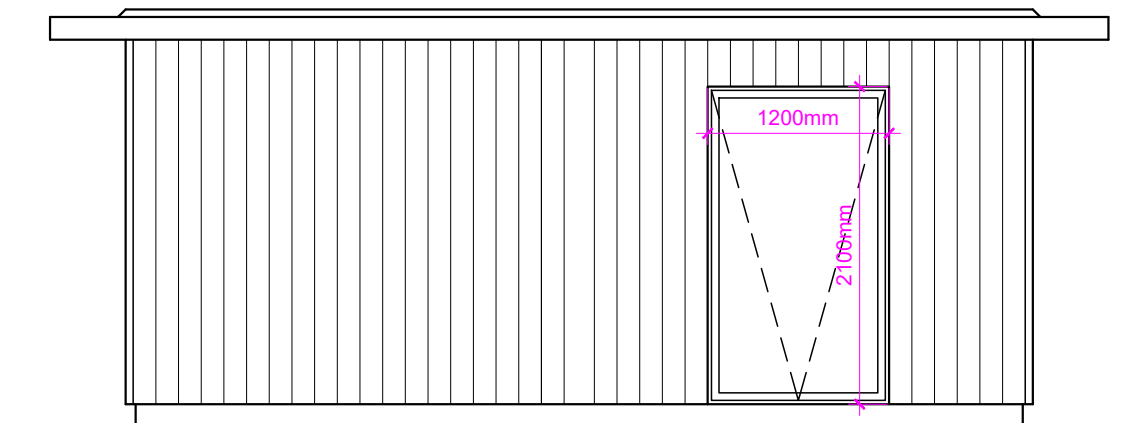

SOUTH FACING ELEVATION

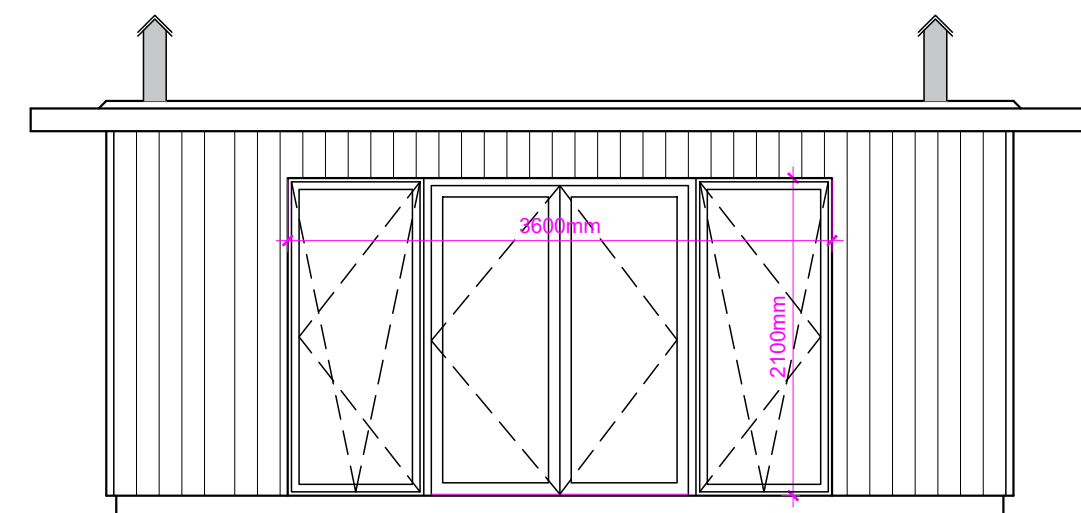

NORTH FACING ELEVATION

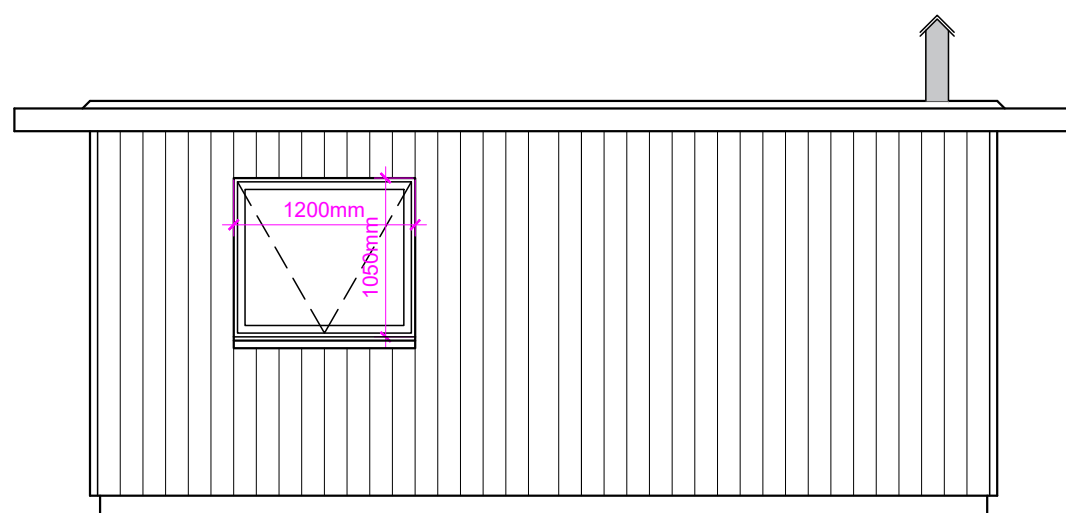

EAST FACING ELEVATION

MATERIAL SPECIFICATION:

- ROOF – SARNAFIL OR EQUAL SINGL EPLY MEMBRANE ROOF, COLOUR: GREY
- ANCILLARIES – ALL FASCIA,, SOFFITS ETC. TO BE uPVC, COLOUR: DARK GREY, RAL 7016 OR SIMILAR.
- RAINWATER GOODS – 100mm DIA, uPVC HALF ROUND GUTTERING AND 68mm DIA. uPVC RWDP, COLOUR: BLACK.
- WALL CLADDING – THERMOWOOD OR EQUAL TREATED T&G CLADDING
- WINDOWS & DOORS – uPVC OUTWARD OPENING CASEMENT WINDOWS, COLOUR: ANTHRACITE RAL 7016.

PLANING

HOUSE REFURBISHMENT, WOODSIDE COTTAGE, CHAPELTOWN AB37 9JS

Scale: 1:50 @ A3 | Date: MAR '24

Dwg. No. 116/004 | PROPOSED OUTDOOR KITCHEN | Rev: -



SLATER ARCHITECTURE

SLATER ARCHITECTURE LTD
Lyncroft,
Auchleven, Inscrh,
AB52 6QD

Tel: 07966 258665
Email: info@slaterarchitecture.co.uk
Web: www.slaterarchitecture.co.uk
Company Registration: SC524994

