



FIRST FLOOR PLAN

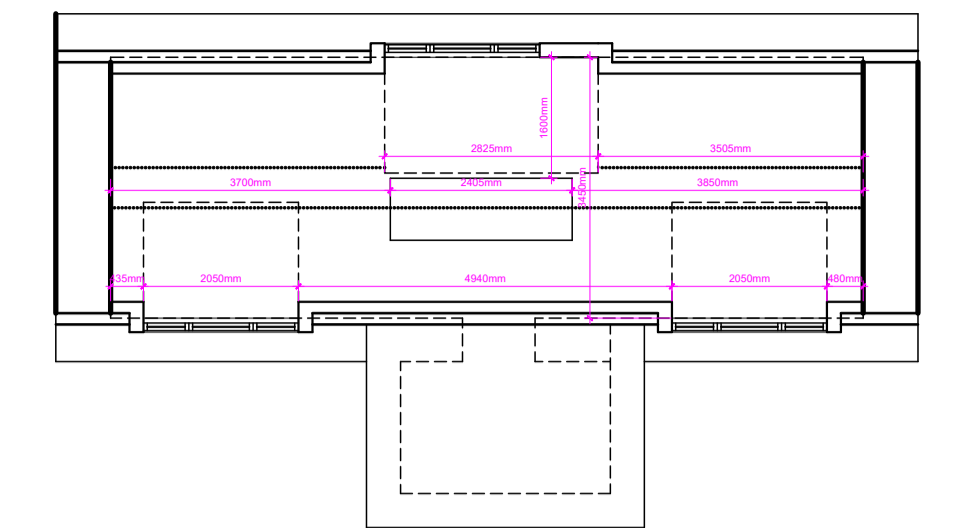


EX. FIRST FLOOR (1:75)

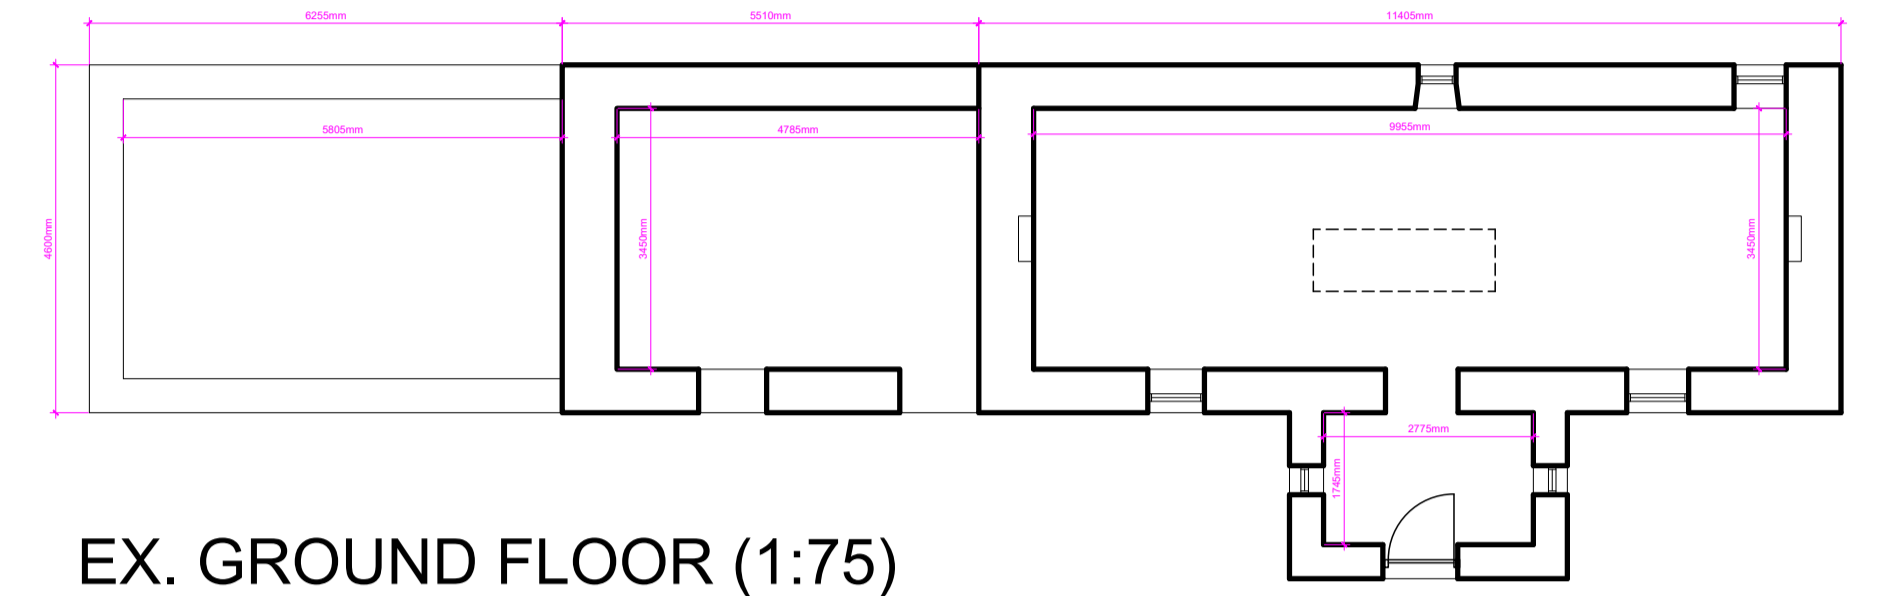


EX. GROUND FLOOR (1:75)




EX. EAST FACING ELEVATION (1:75)

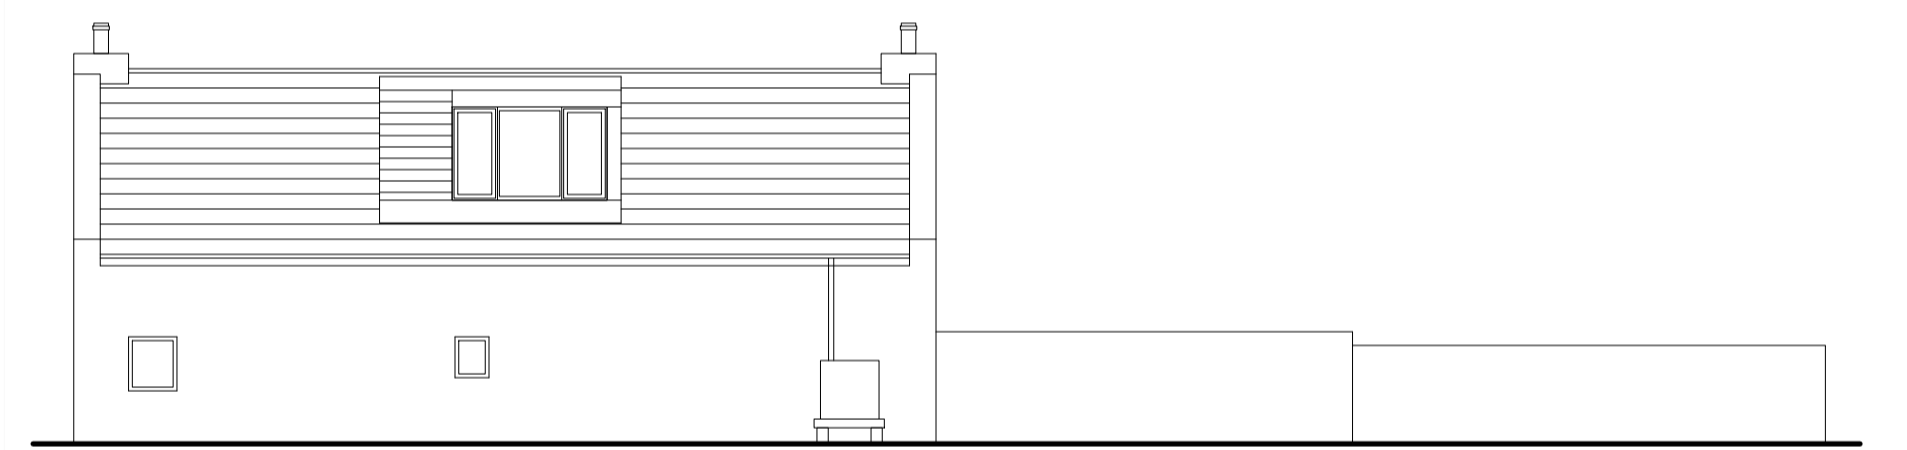


EX. WEST FACING ELEVATION (1:75)

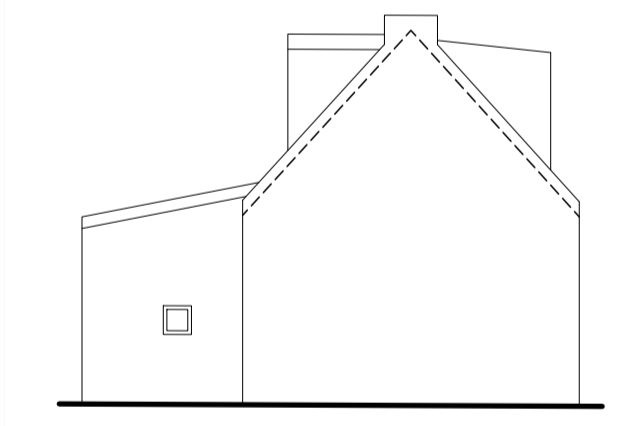

EX. NORTH FACING ELEVATION (1:75)

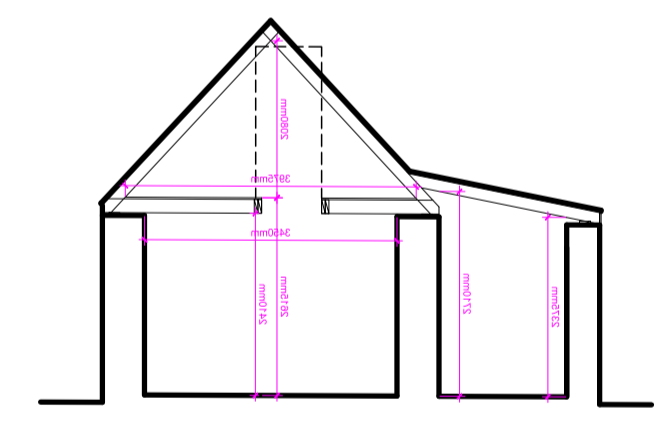

EX. SECTION (1:75)

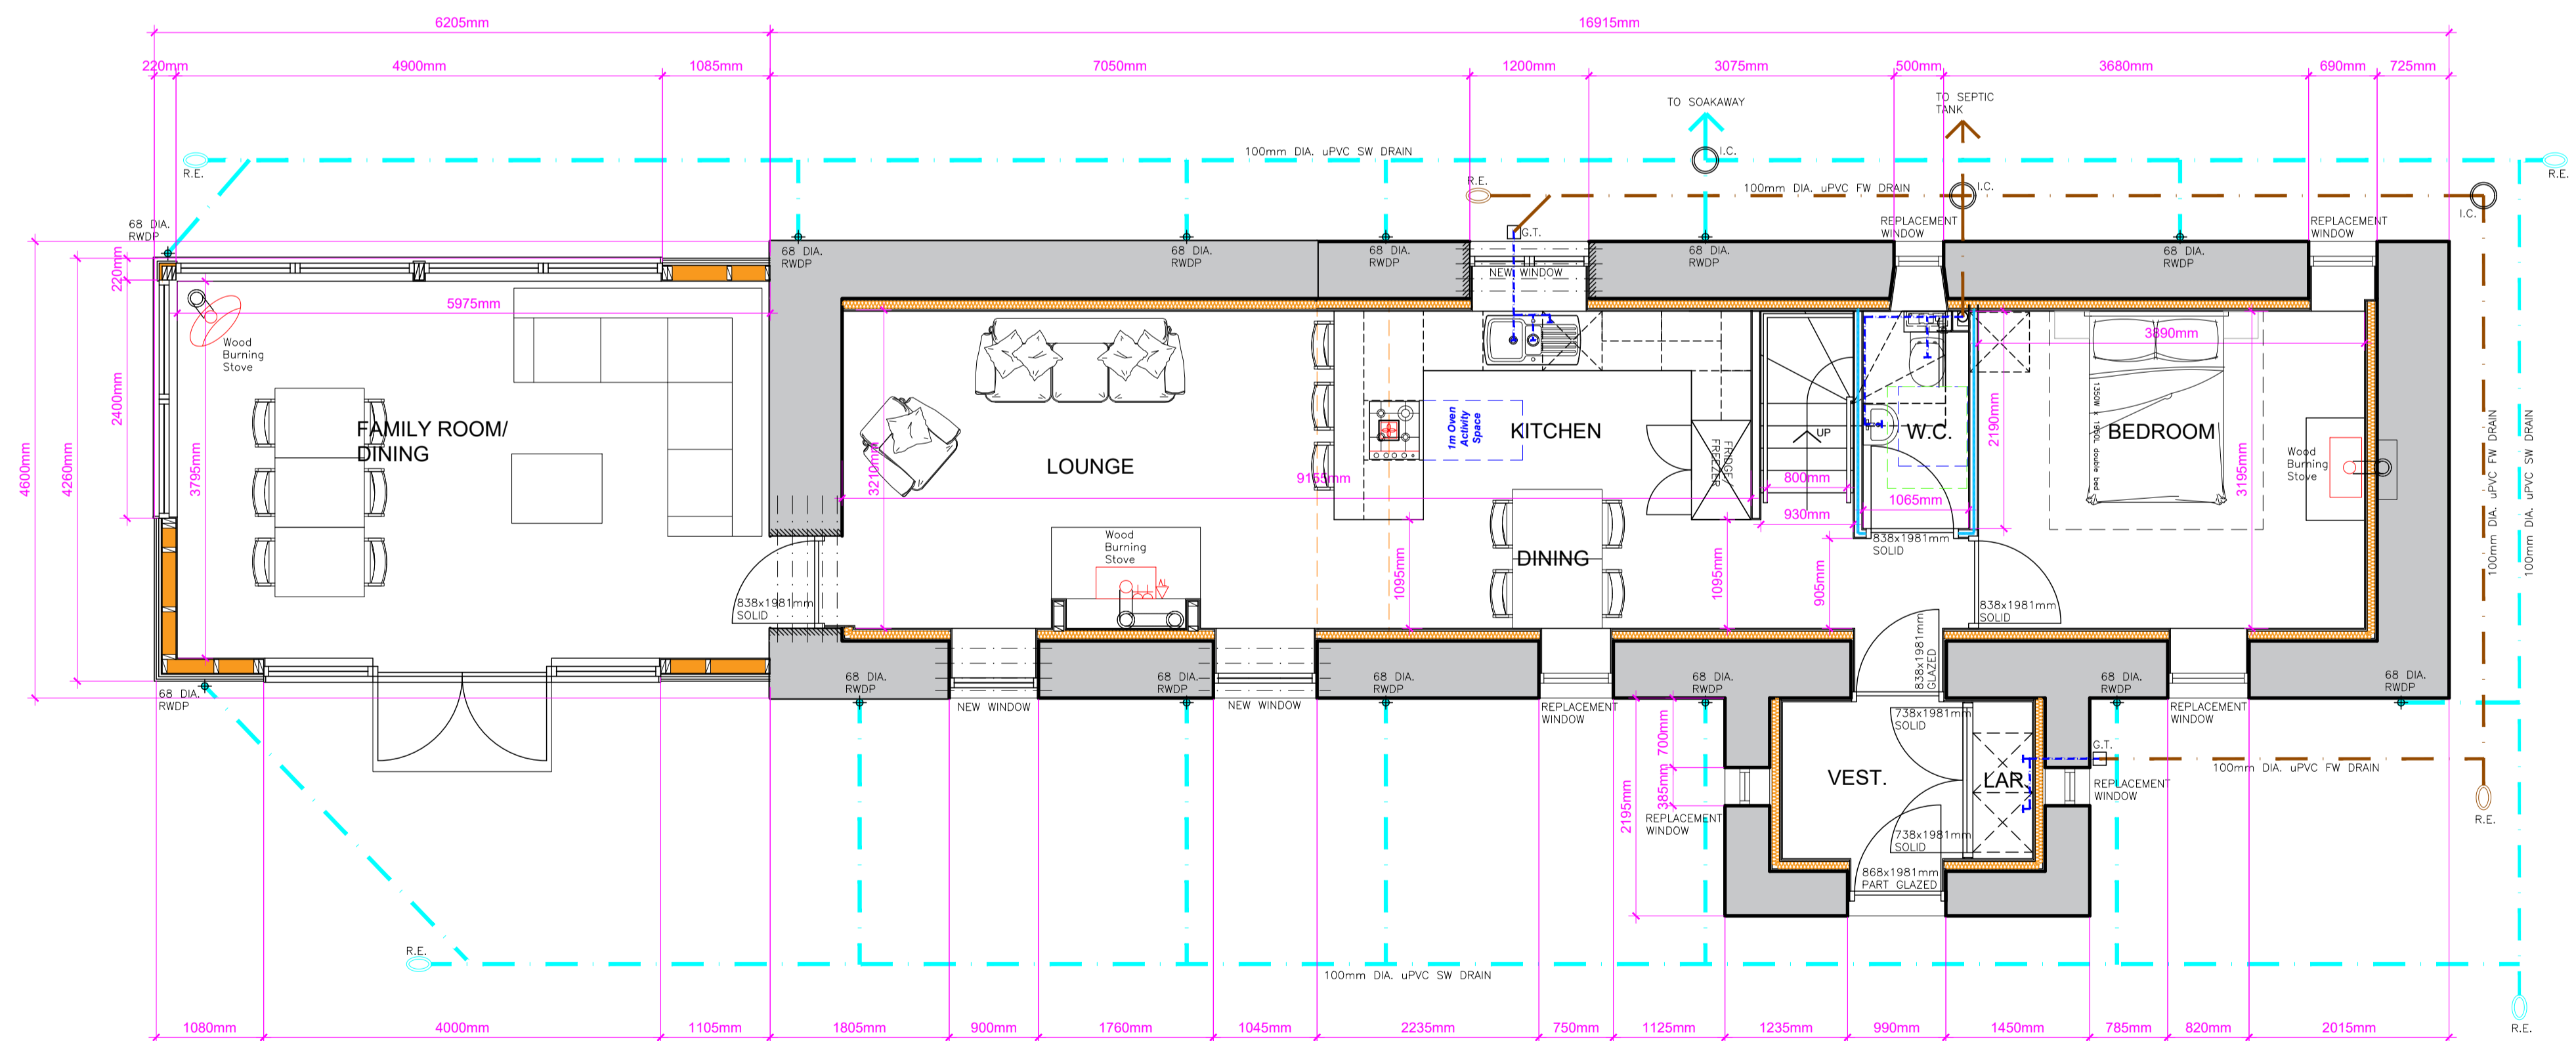

GROUND FLOOR PLAN

EXISTING DRAWINGS

**PLANNING**  
 HOUSE REFURBISHMENT, WOODSIDE COTTAGE, CHAPELTOWN AB37 9JS  
 Scale: 1:50 @ A1 | Date: MAR '24

Dwg. No. 116/002 | PROPOSED FLOOR PLANS | Rev: -



SLATER ARCHITECTURE

SLATER ARCHITECTURE LTD  
 Lyncroft,  
 Auchleven, Insch,  
 AB52 6QD

Tel: 07966 258665  
 Email: info@slaterarchitecture.co.uk  
 Web: www.slaterarchitecture.co.uk  
 Company Registration: SC524994



CIAT  
 CHARTERED PRACTICE