


NOTE: Drawings to be read in conjunction with all relevant documentation. Do not scale from this drawing. All written dimensions to be checked on site before work commences. Discrepancies, where identified, must be reported to Divi-Design. This drawing may be copied by an authorised officer of the Local Authority with the sole purpose to assist in the determination of Planning or Building Regulations application and may not be used for any other purpose unless otherwise agreed in writing.

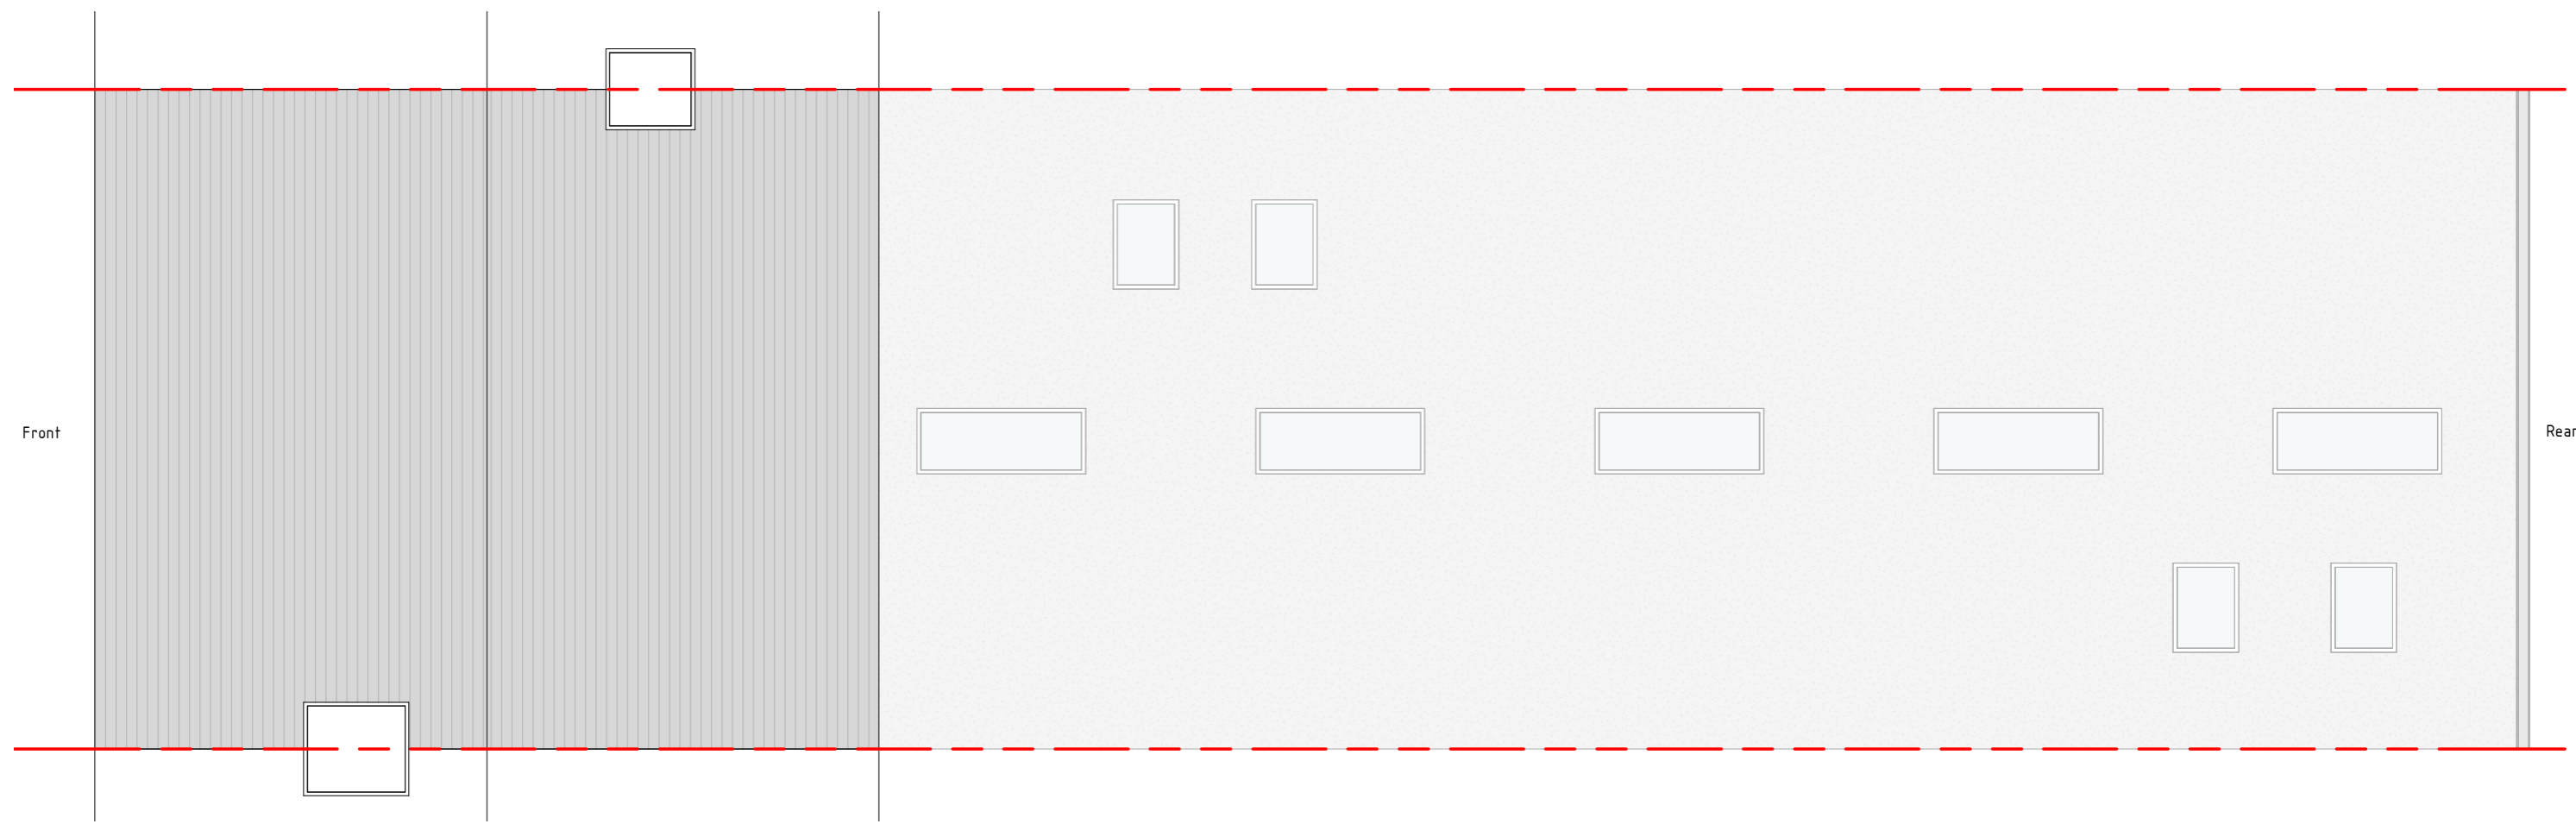

Proposed Roof Plan
1 : 50

Purpose of Issue	
Planning	
Project Name	
Proposed single storey rear extension at 144 Long Lane, DA7 5AH	
Drawing Title	
Proposed Plan	
Scale	Date
1 : 50 @A2	Dec 2023
Project No	Drawn By
23499	
Sheet No	Revision
PL05	A