




- DRAINAGE STORM NEW
- DRAINAGE STORM EXISTING
- DRAINAGE STORM EXISTING REMOVED
- DRAINAGE FOUL NEW
- DRAINAGE FOUL EXISTING
- DRAINAGE FOUL EXISTING REMOVED
- DRAINAGE COMBINED NEW
- DRAINAGE COMBINED EXISTING
- DRAINAGE COMBINED EXISTING REMOVED

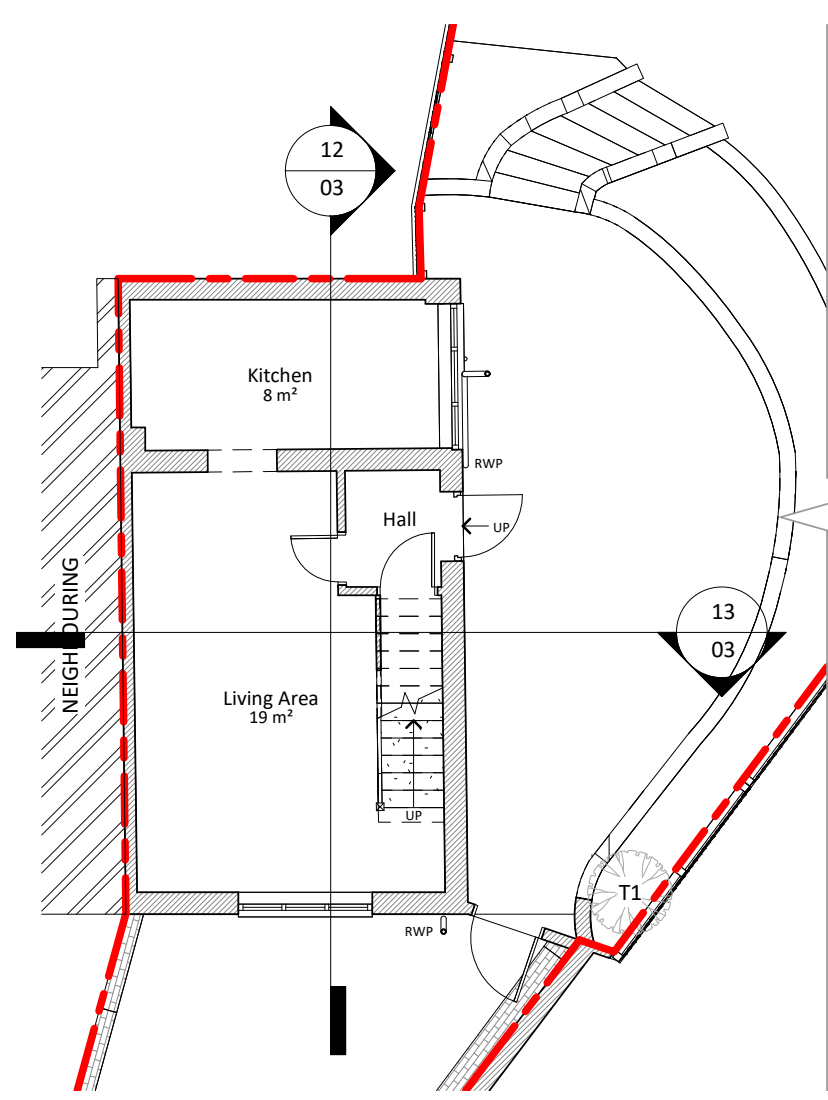


**1 Existing Ground Floor**  
1 : 100

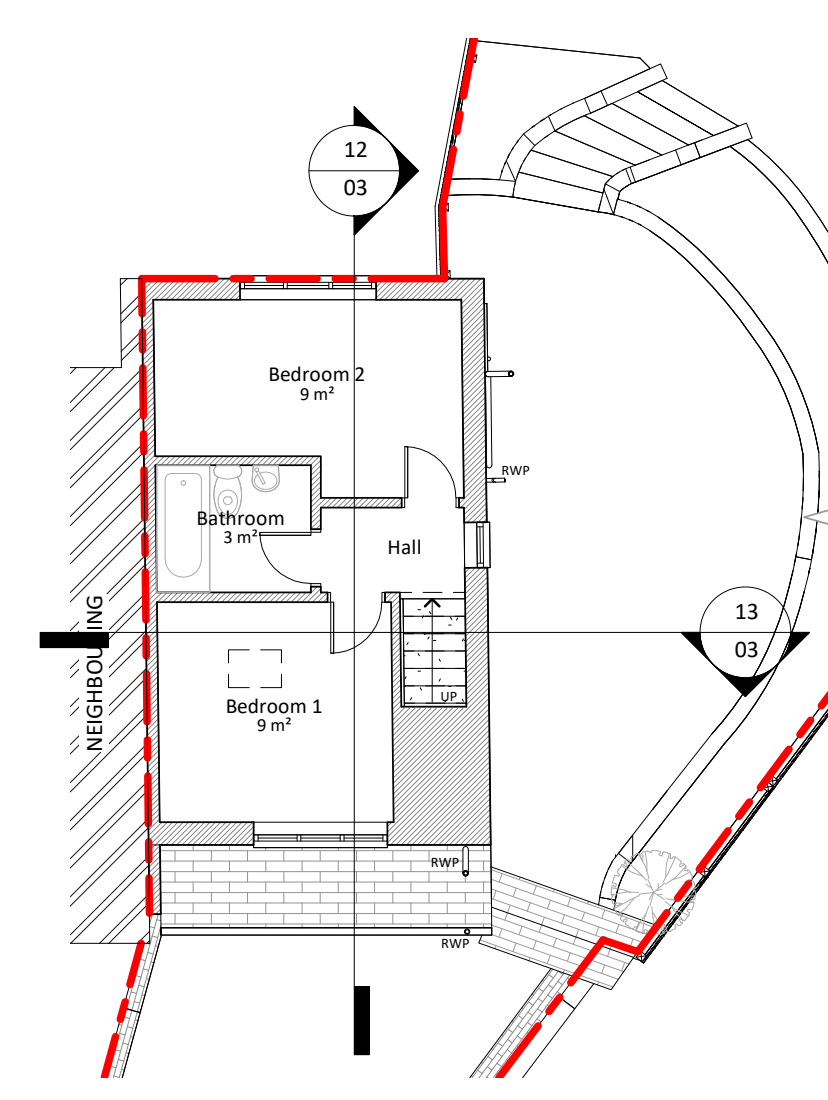


**2 Existing First Floor**  
1 : 100

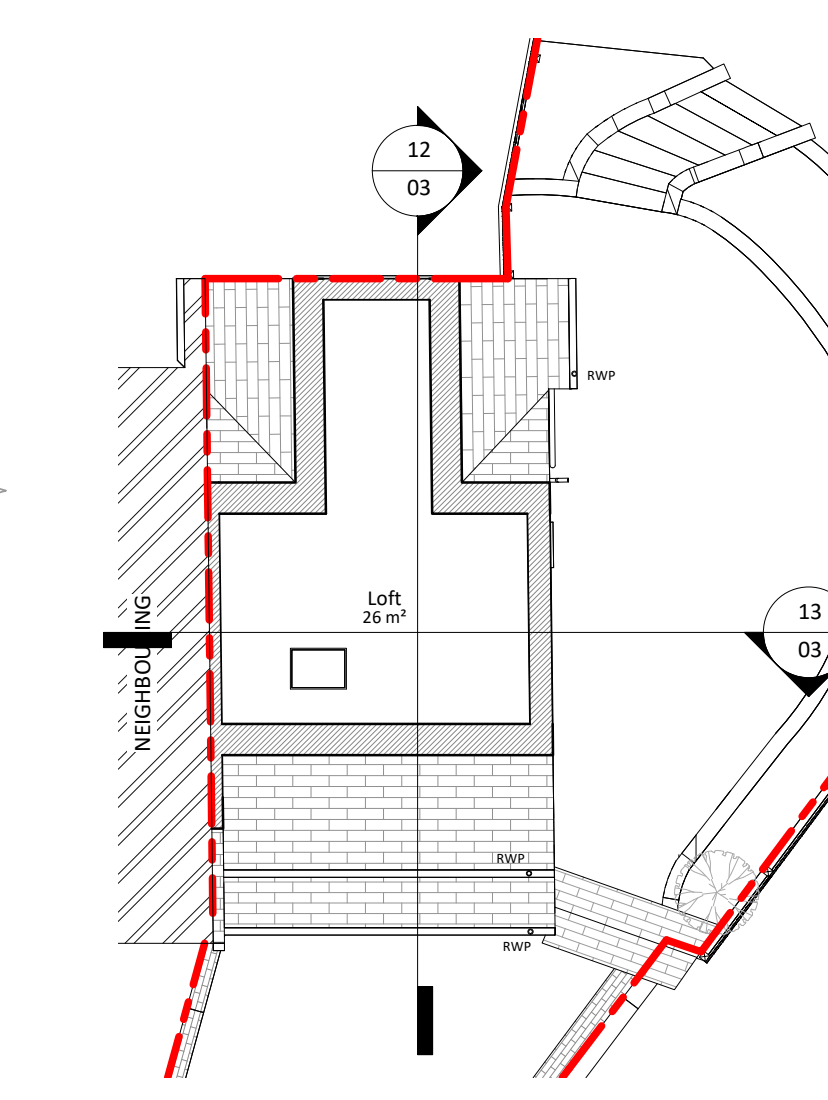


**3 Loft (Existing)**  
1 : 100

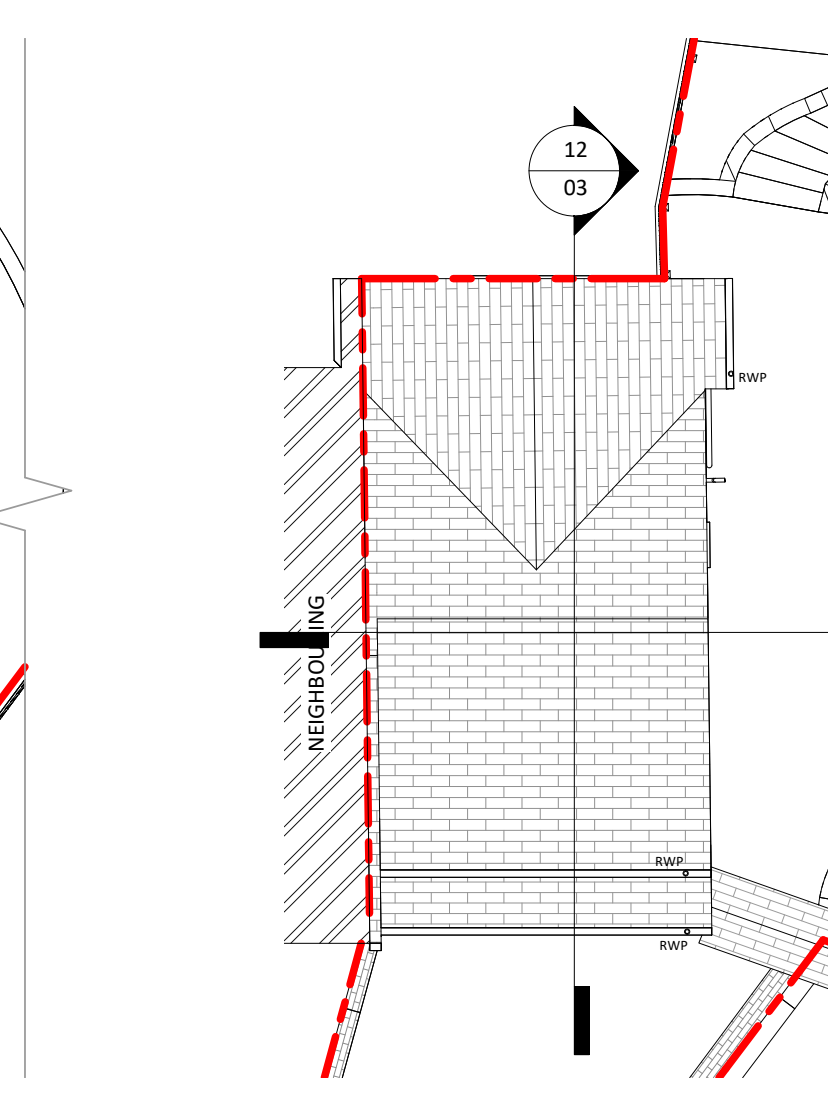


**4 Roof (Existing)**  
1 : 100

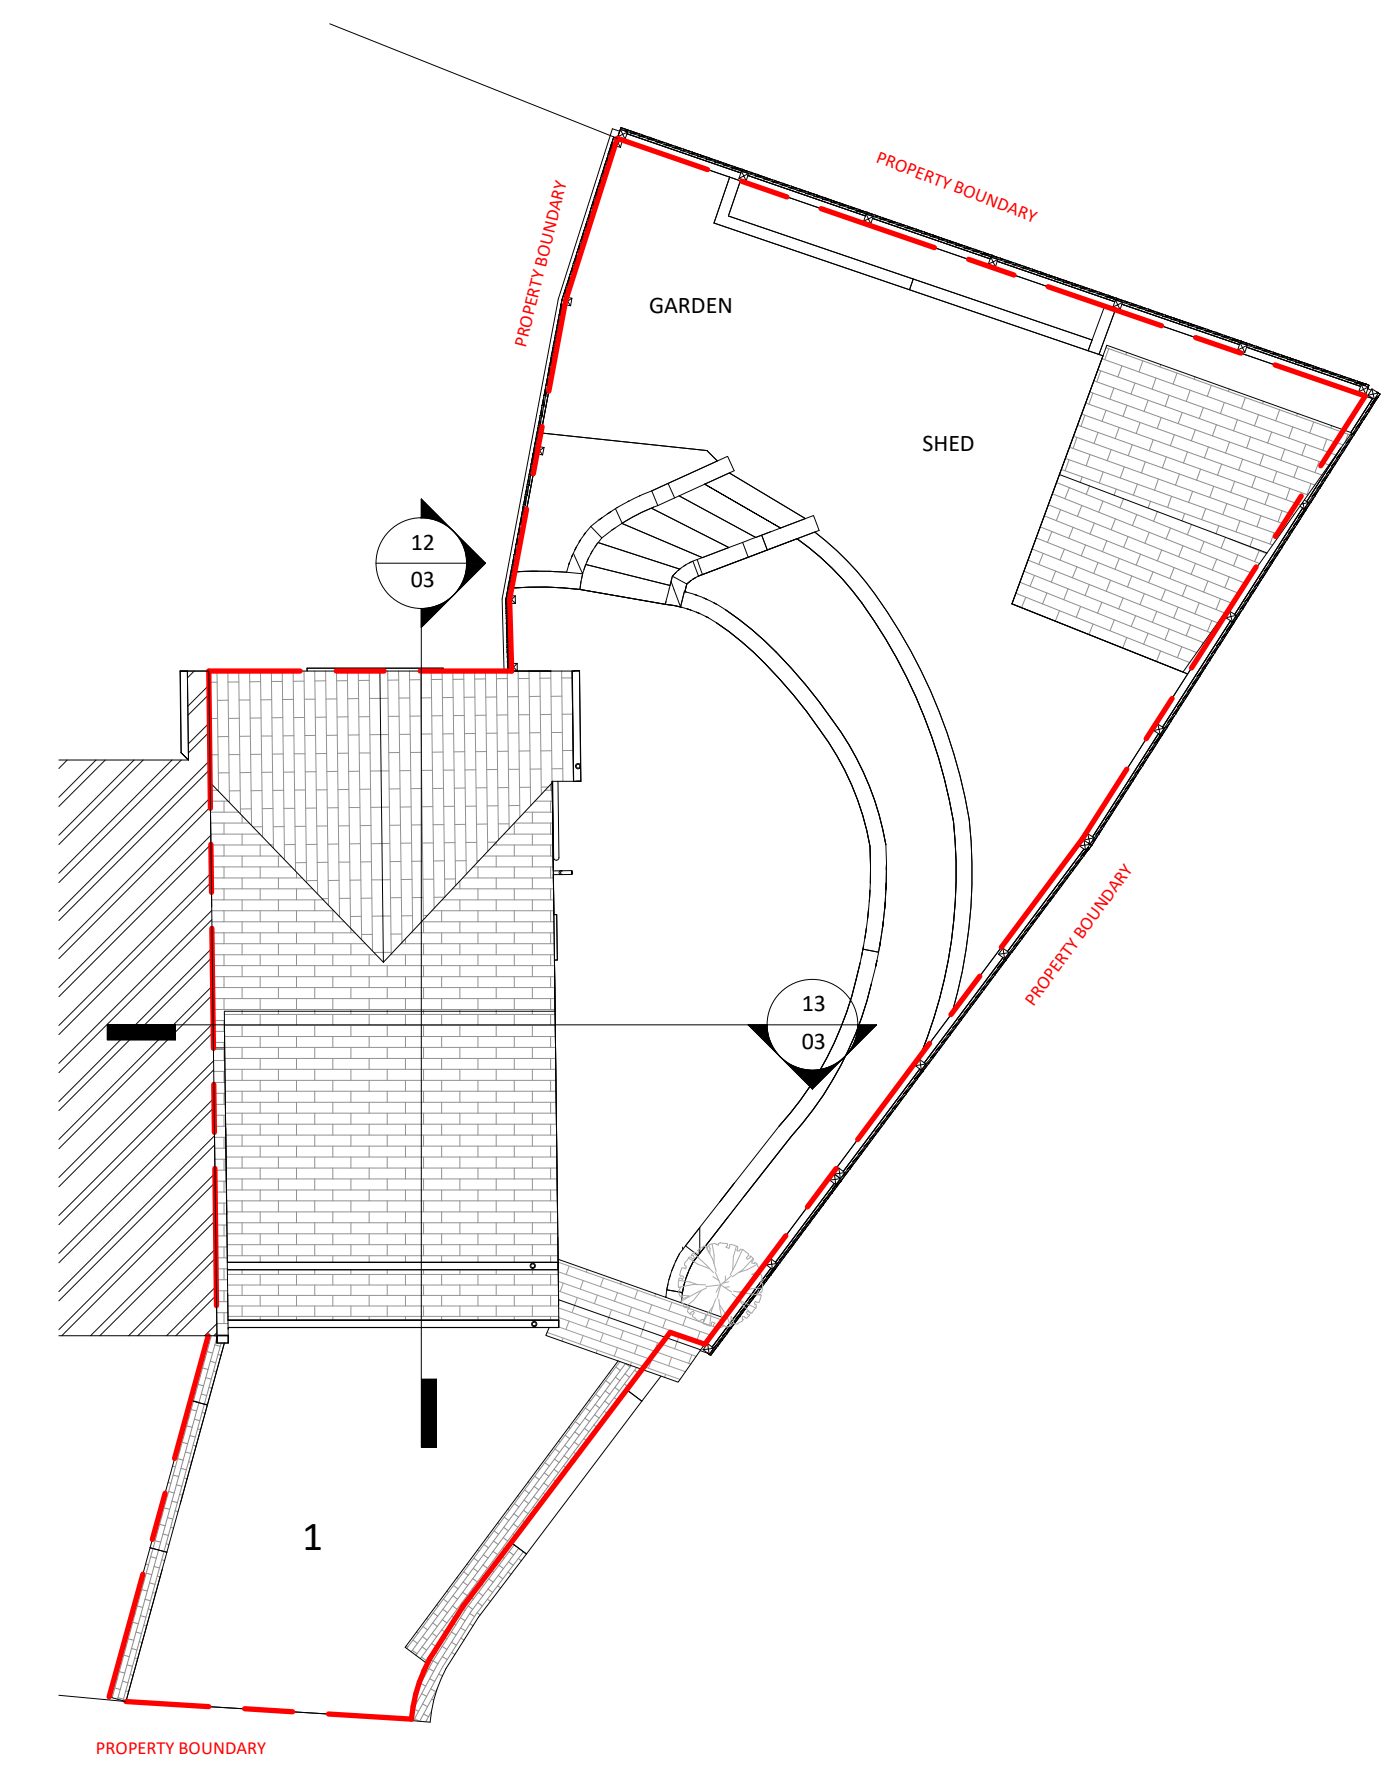


**5 Site**  
1 : 100

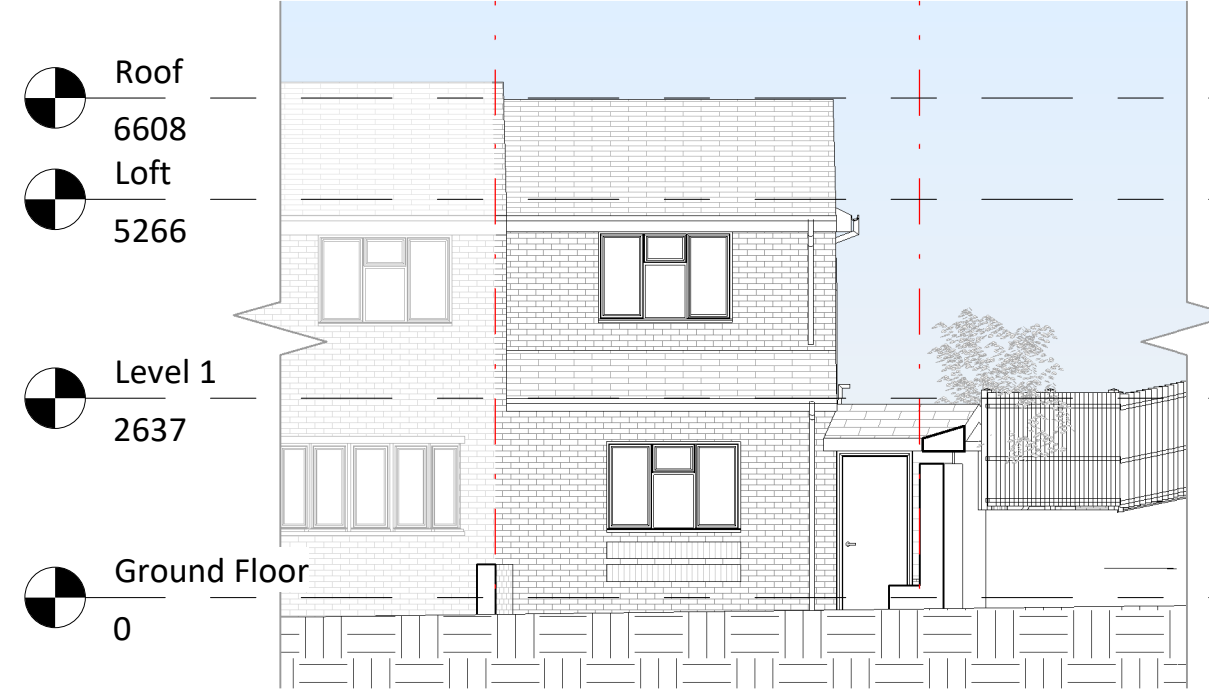


**6 Existing Front Elevation**  
1 : 100

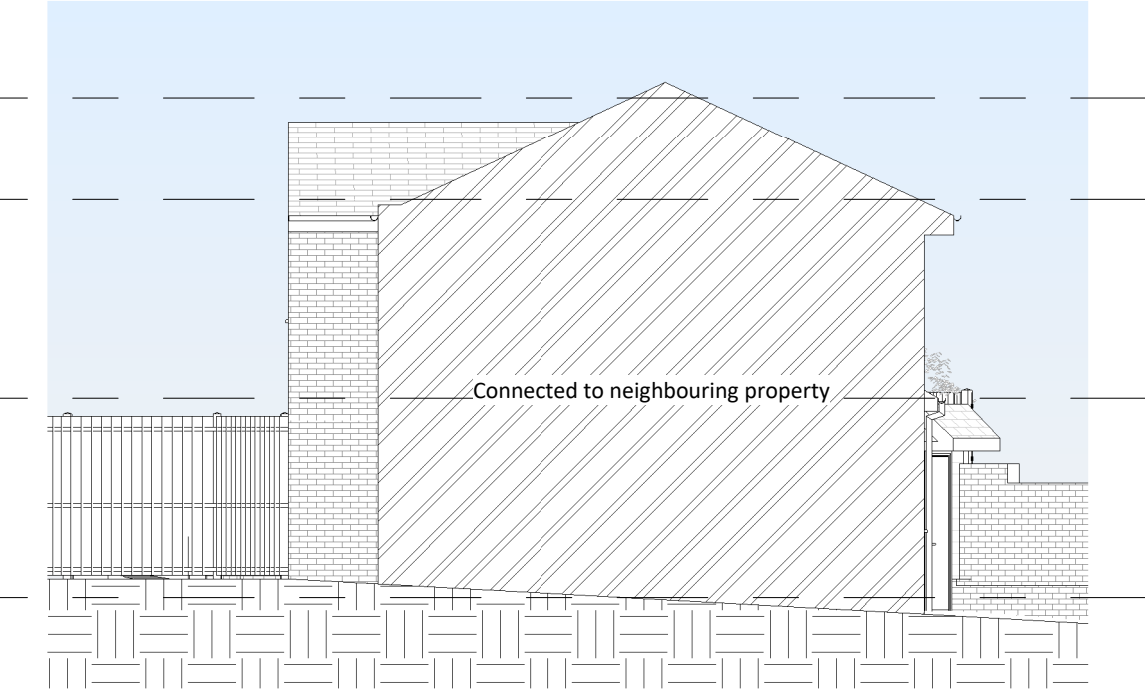

**7 Existing Left Elevation**  
1 : 100

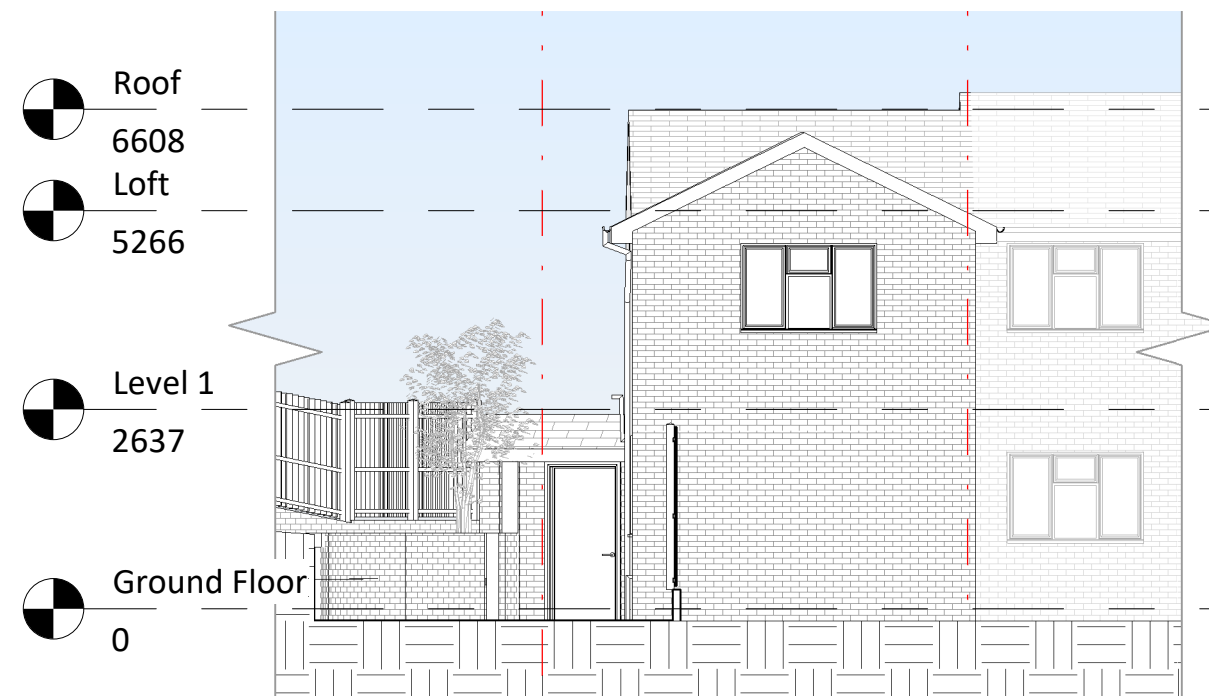

**8 Existing Rear Elevation**  
1 : 100

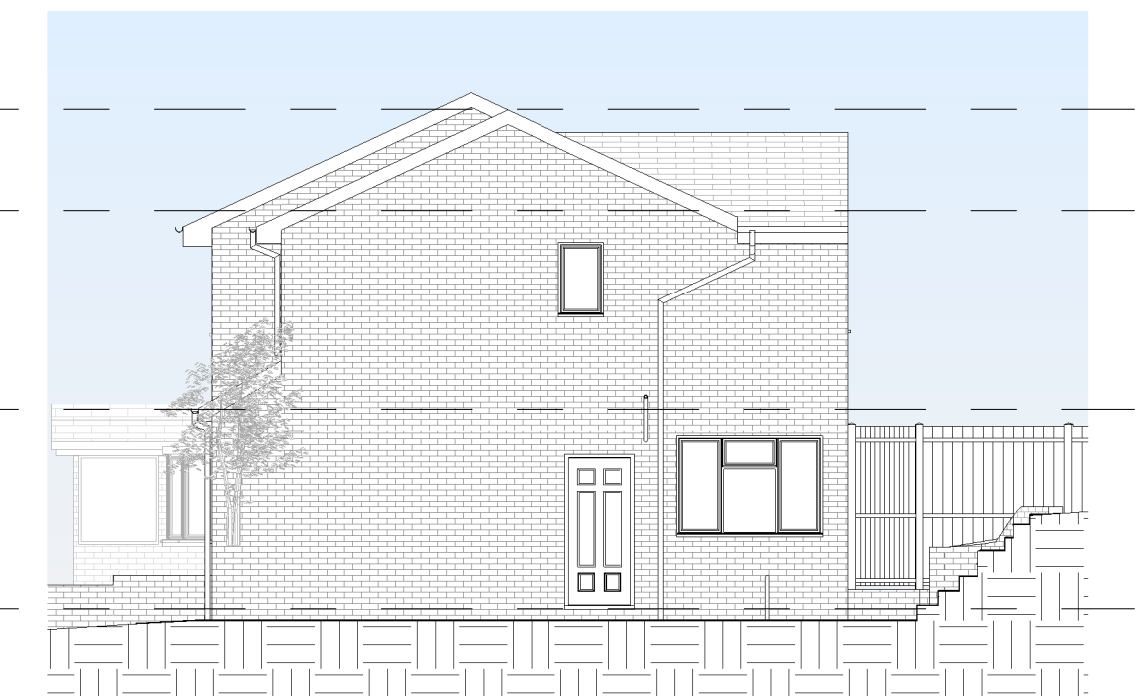

**9 Existing Right Elevation**  
1 : 100



**10 3D Existing View Front View**





**11 3D Existing View Back view**



**12 Existing Section AA**  
1 : 100



**13 Existing Section BB**  
1 : 100

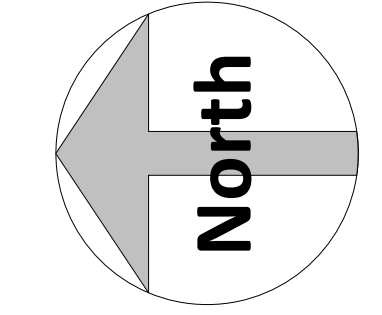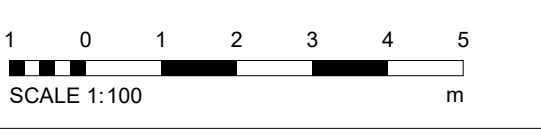

Amendments:

Rev.	Date	Description

Project:

P Carter  
16A Elmwood Drive, Bexley, DA5 3PT

Title:  
Planning Drawings  
Existing Plans and Elevations

Bluelime Retail Ltd /  
Bluelime Home Design LLP.  
Design, Project  
Management, Build



Thames Innovation Center,  
Veridion Way, Veridion  
Park, Erith, Kent DA18 4AL  
Tel: 01322 521026

16A Elmwood Drive, Bexley, DA5 3PT

Drawn by:	Scale:	@ A1	Date:
AE	1 : 100		24/02/2024

Drawing number: BL/DRG/3569/ 03

Do not scale from this drawing. Dimensions to be checked on site.