




PROPOSED GROUND FLOOR

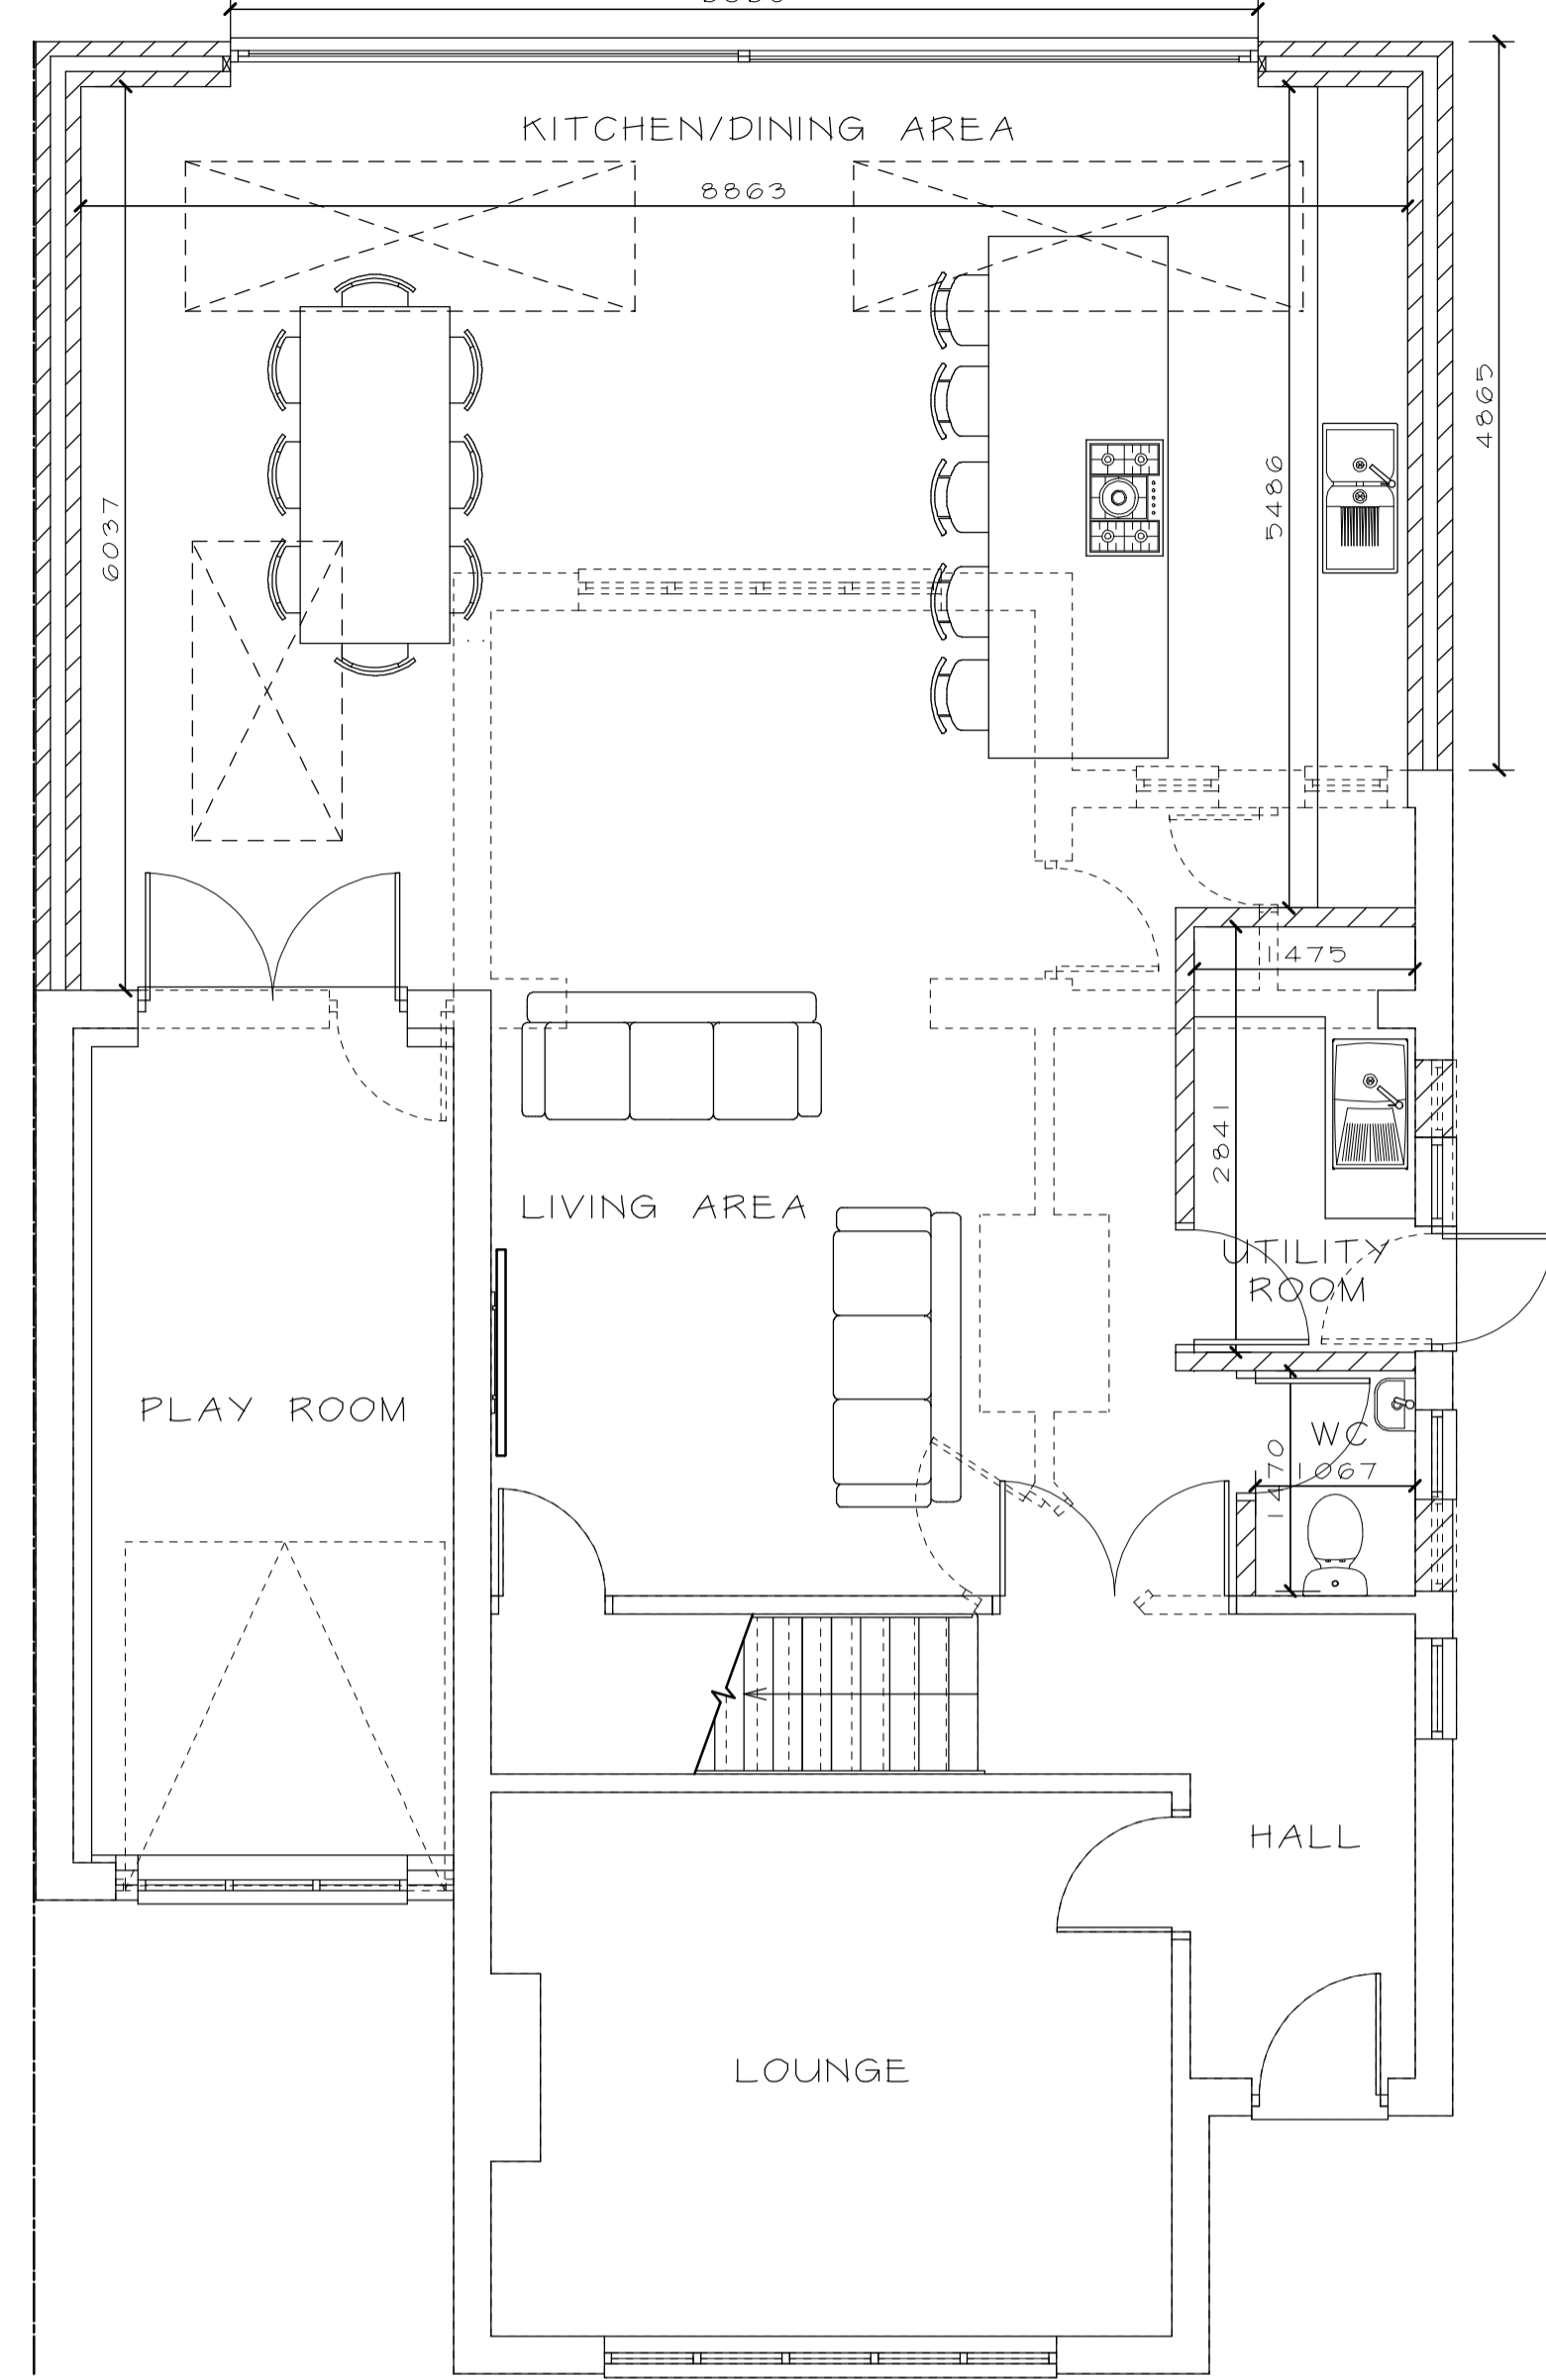

PROPOSED FIRST FLOOR

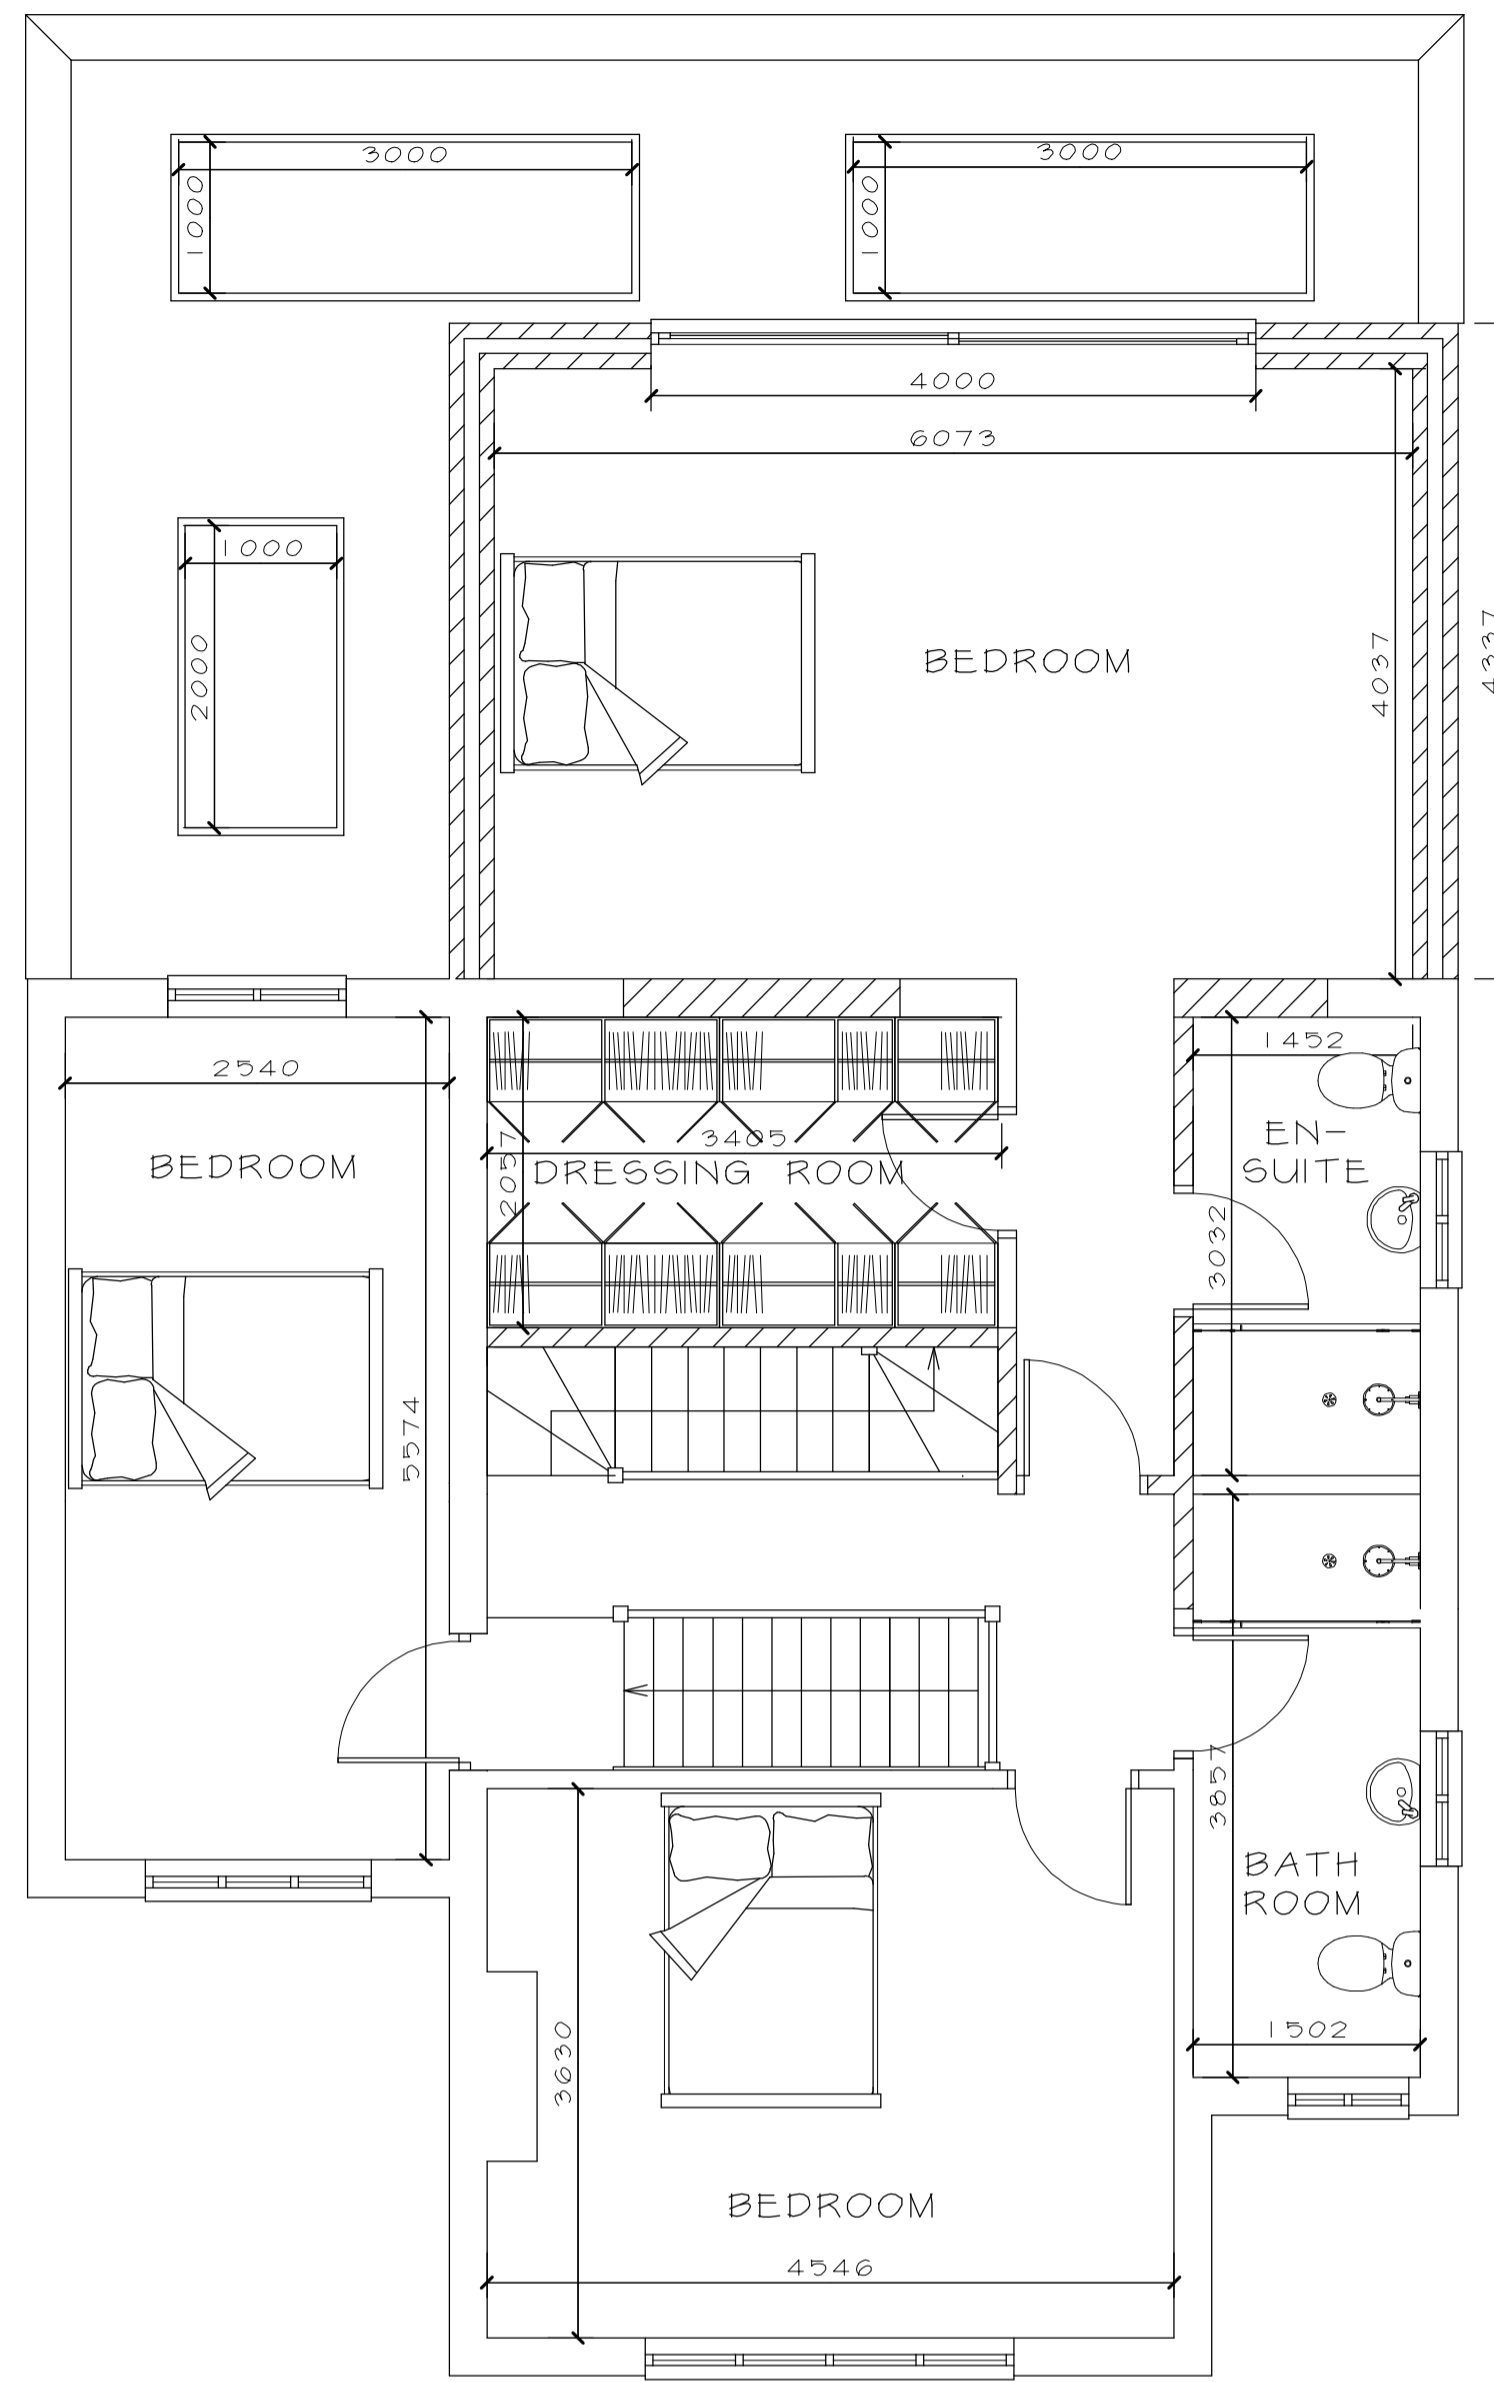

PROPOSED SECOND FLOOR

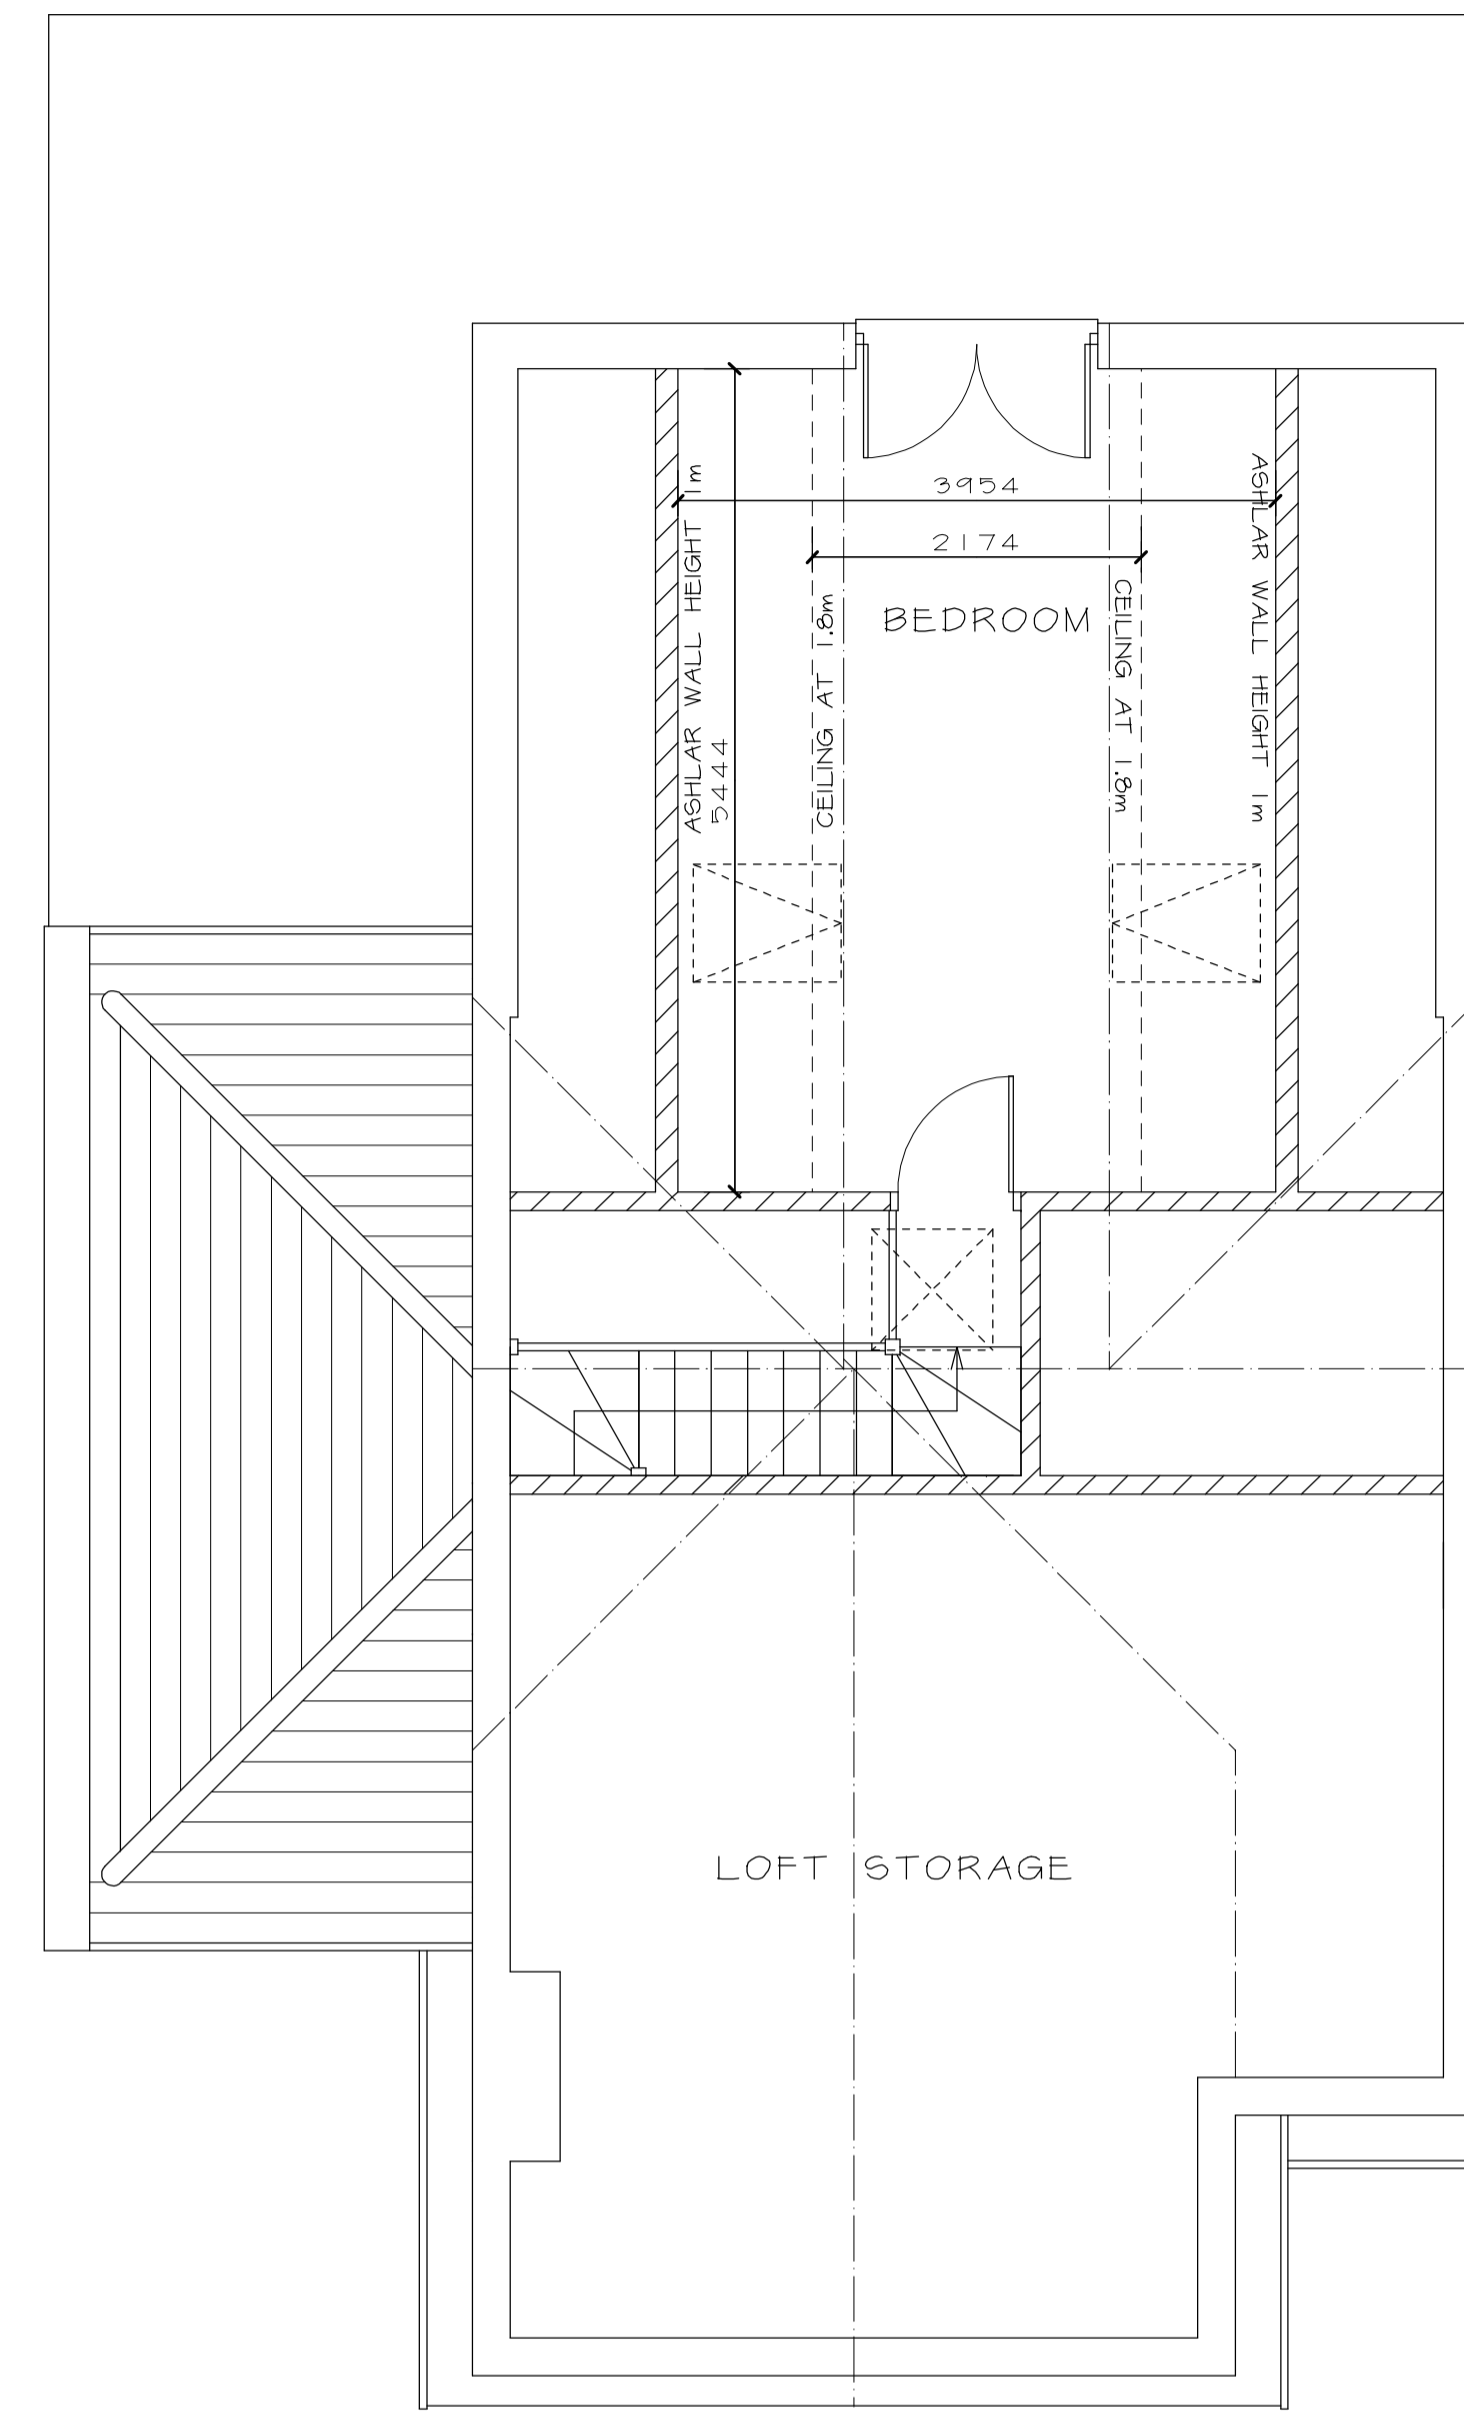


NOTES:  
All dimensions must be checked on site and not scaled from this drawing.



INDICATES BOUNDARY

INDICATES STRUCTURE TO BE REMOVED

PROPOSED ROOF PLAN

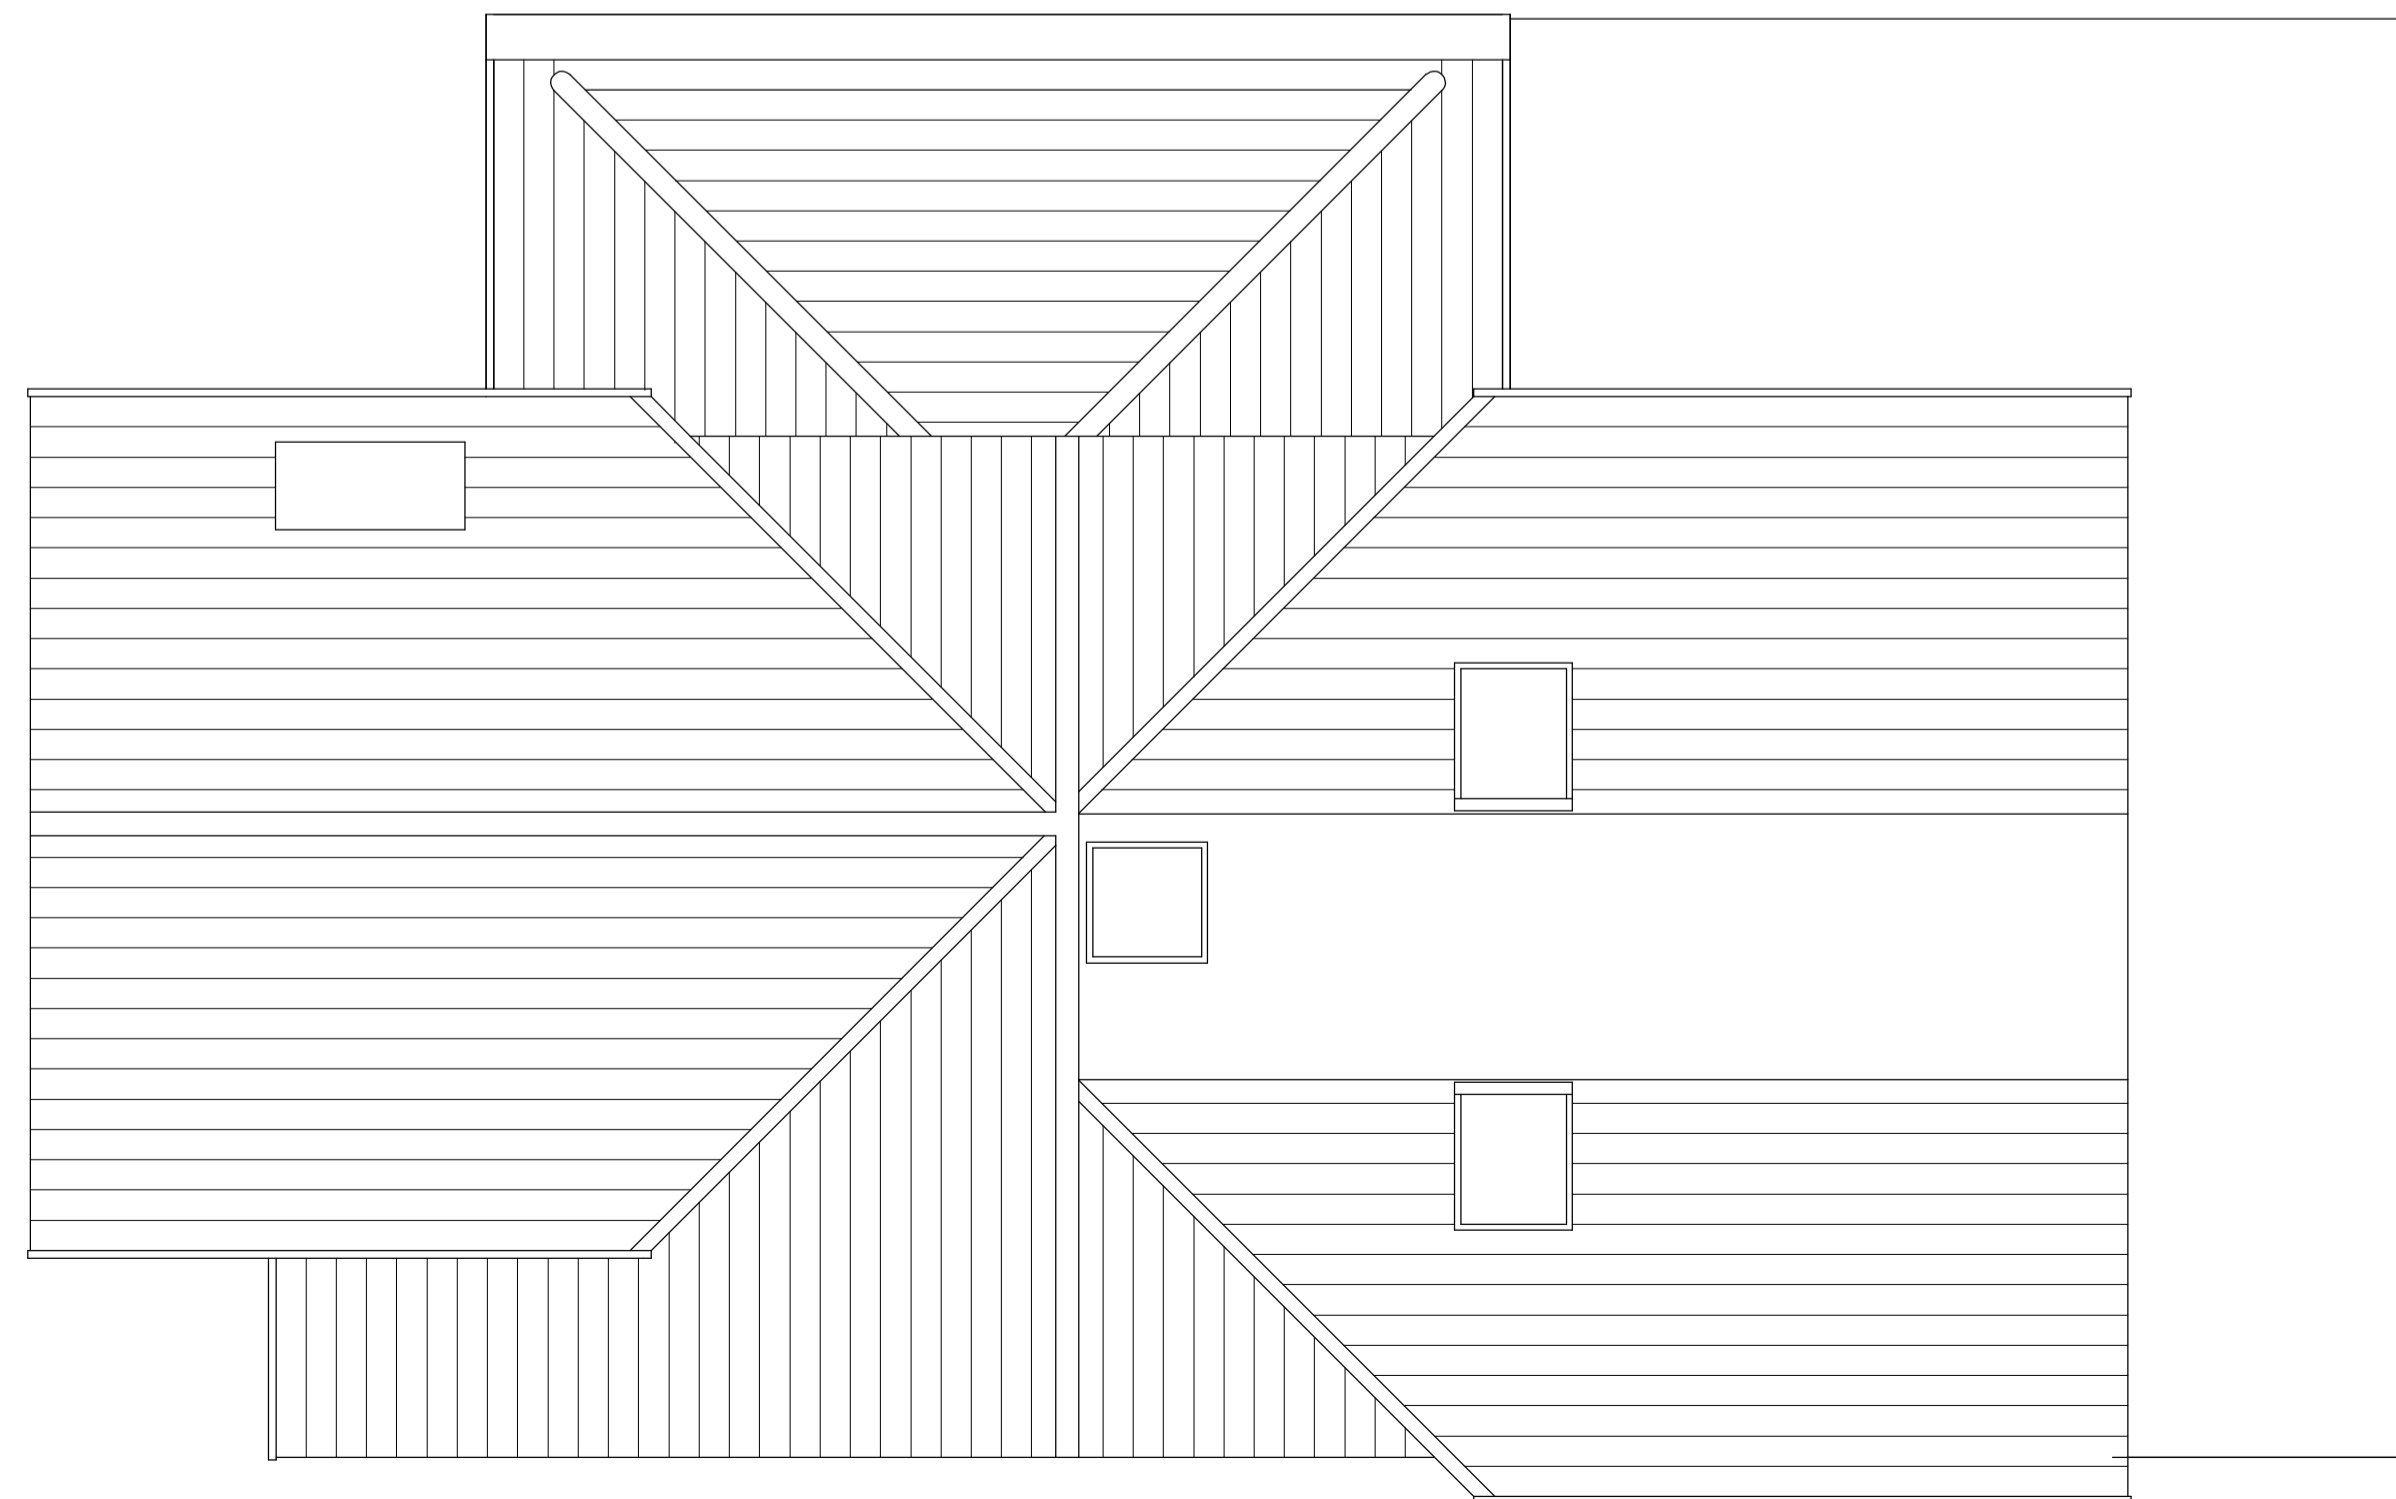

A	Date	Revisions



Client: S ARMSTRONG

Job Title: 104 HALFWAY STREET  
SIDCUP  
DA15 8DB

Drawing Title: PROPOSED FLOOR AND ROOF PLANS  
REV A

Scale: 1:50 Sheet: A1

Date: MARCH 2024 Drawn by: NM

Dwg No: AA/HS-104-07 Rev: A