



NOTES:
All dimensions must be checked on site and not scaled from this drawing

PROPOSED FRONT ELEVATION

 

PROPOSED SIDE ELEVATION

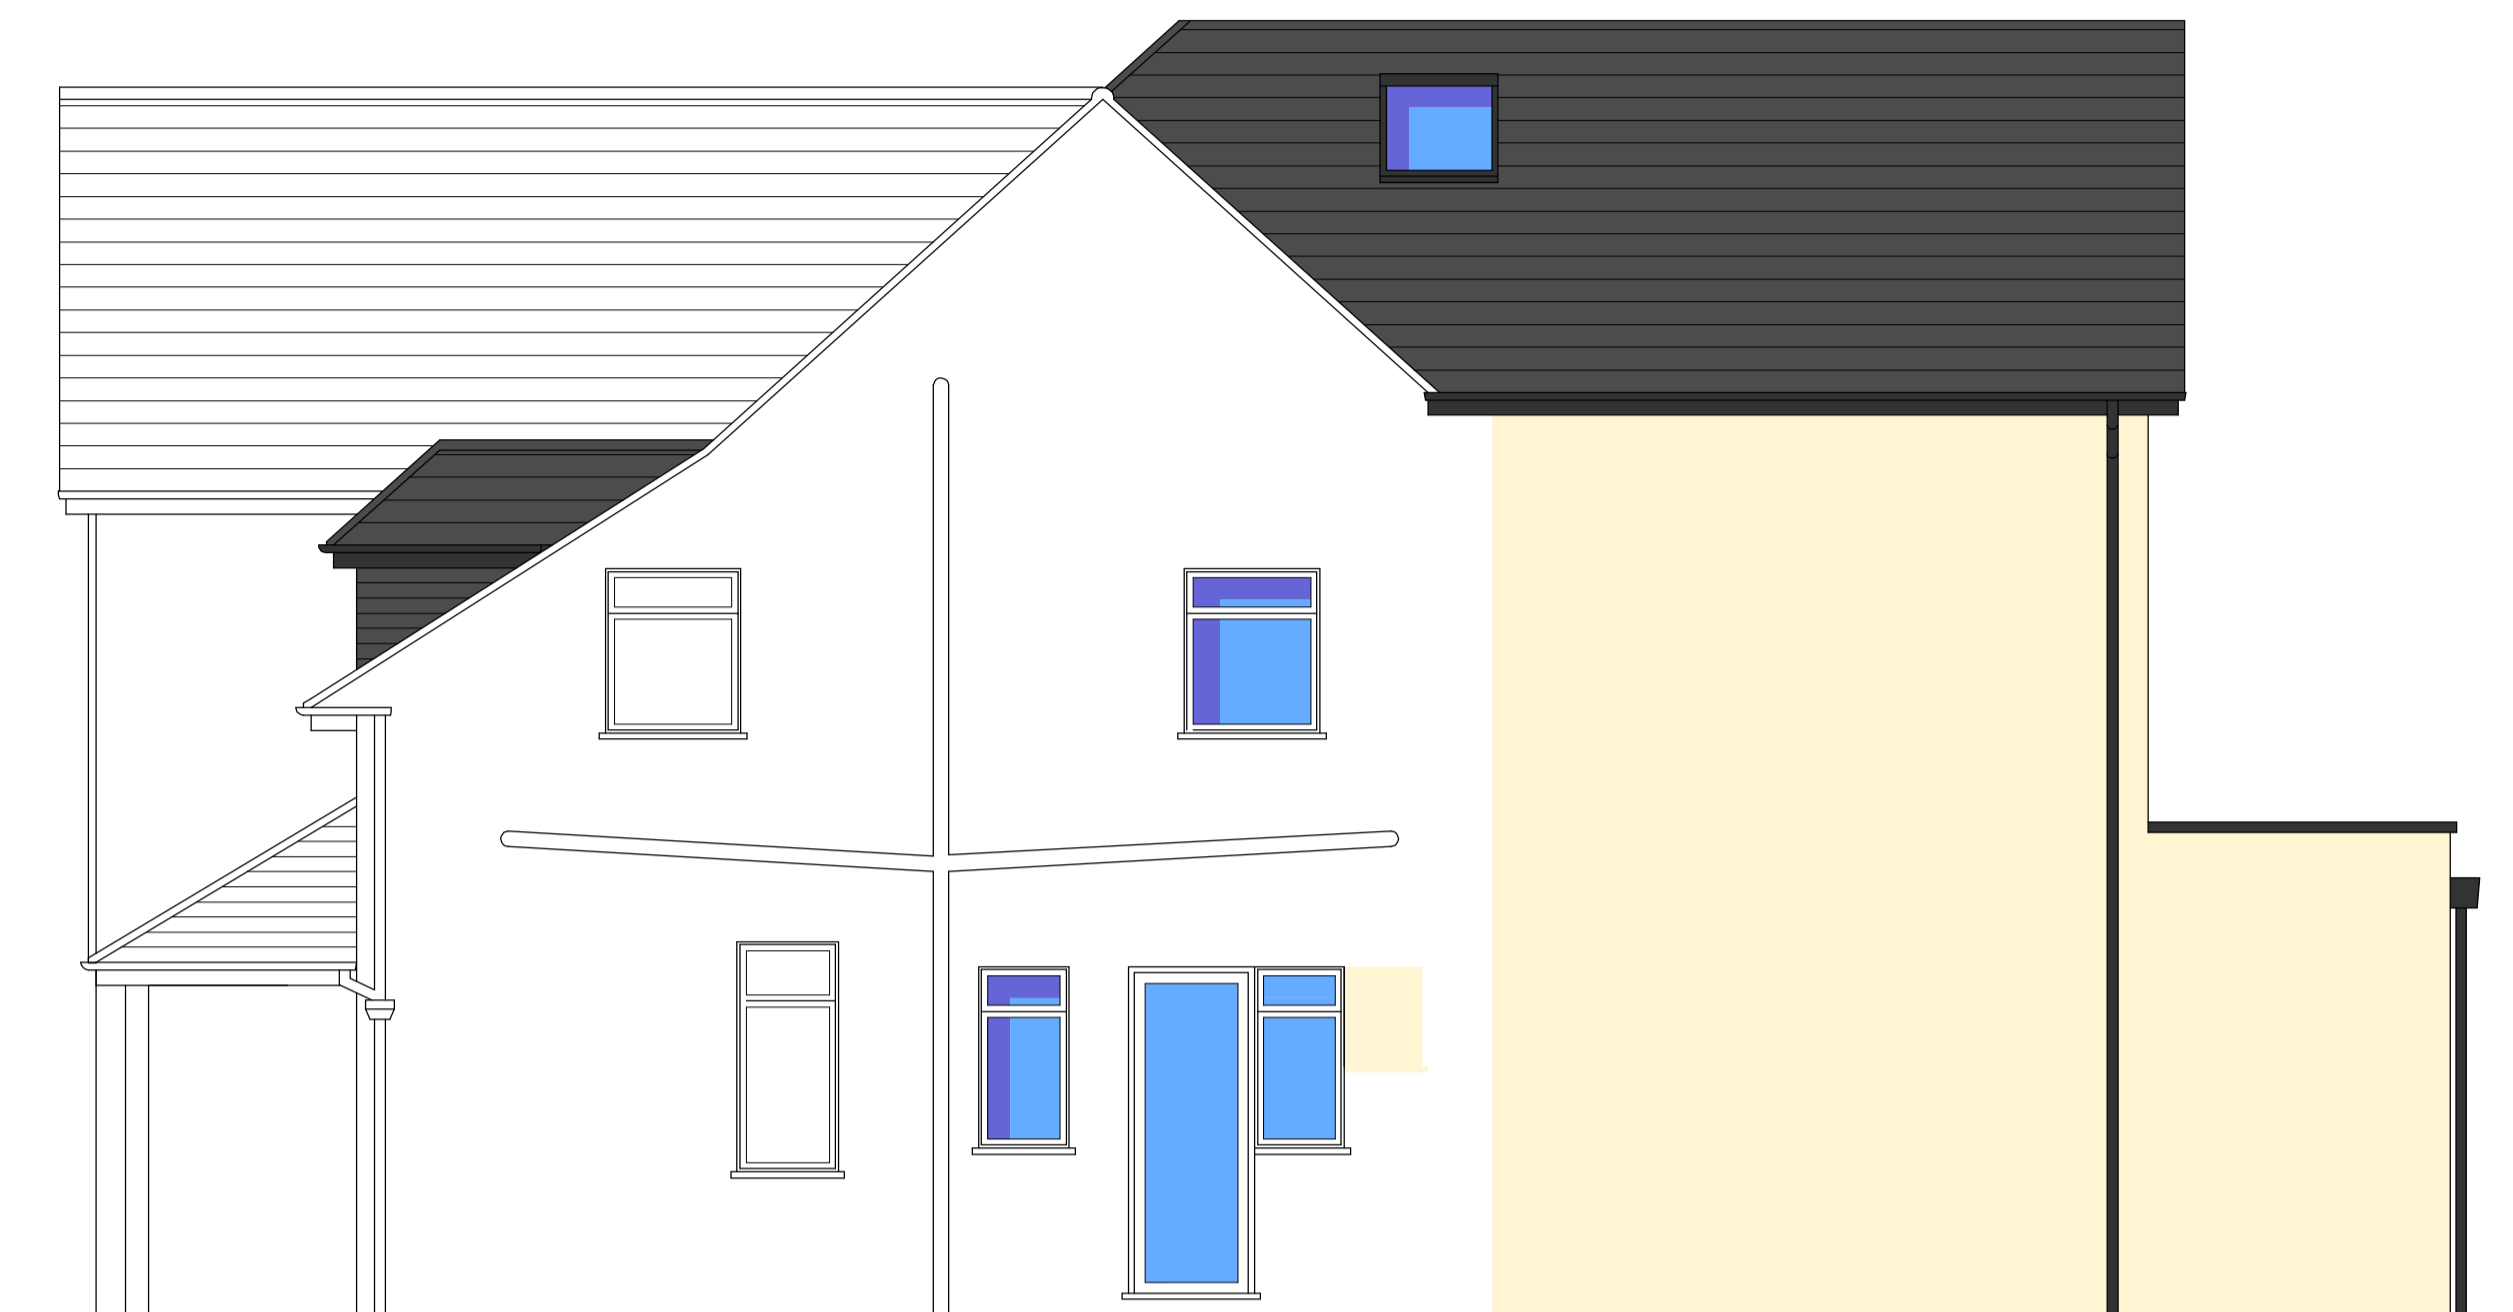


INDICATES BOUNDARY

INDICATES STRUCTURE TO BE REMOVED


PROPOSED REAR ELEVATION



PROPOSED SIDE ELEVATION

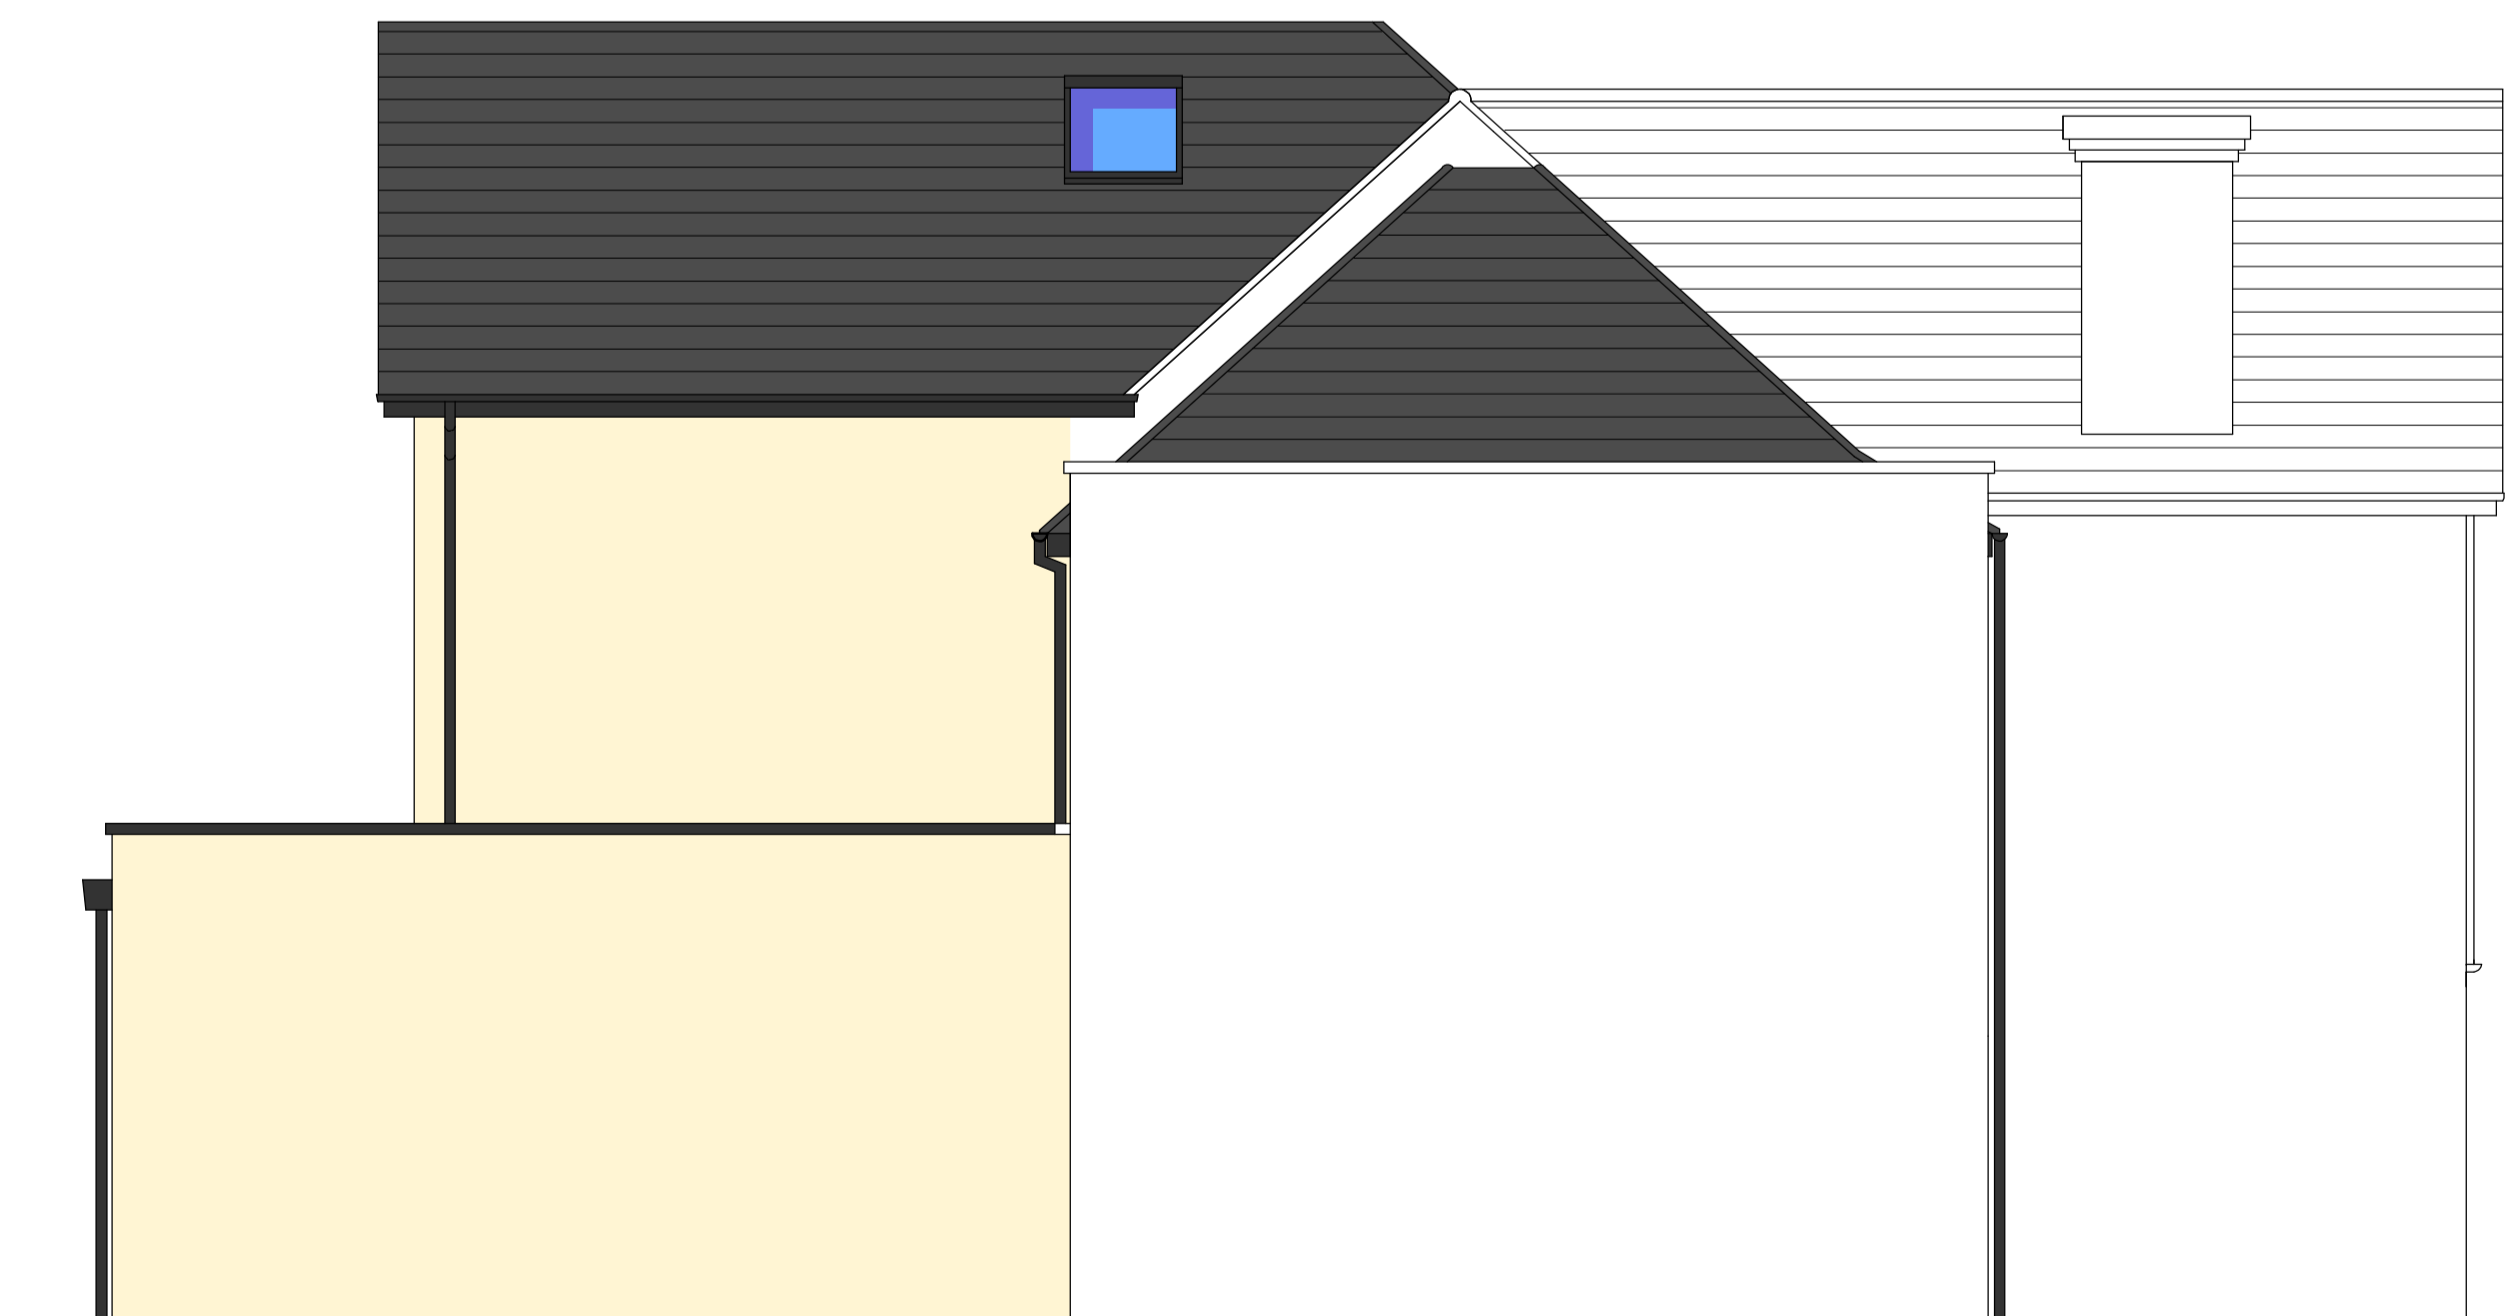

A	Date	Revisions

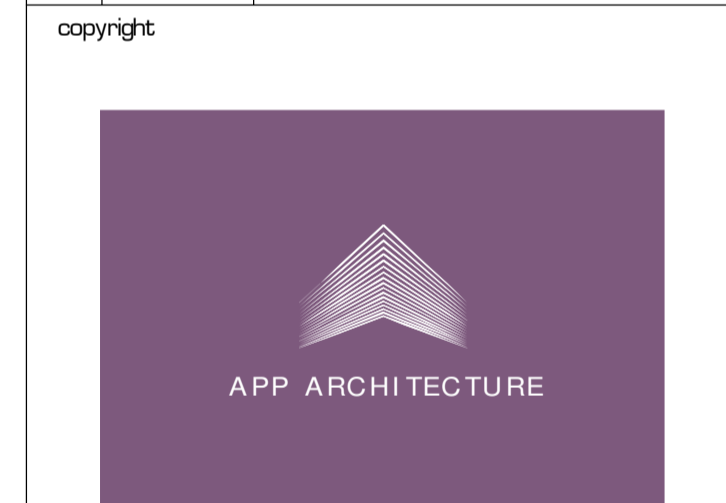

Client
S ARMSTRONG

Job Title
104 HALFWAY STREET
SIDCUP
DA15 8DB

Drawing Title
PROPOSED ELEVATIONS

Scale 1:50 Sheet A1

Date MARCH 2024 Drawn by NM

Dwg No. AA/HS-104-05 Rev. -