


NOTES:
All dimensions must be checked on site and not scaled from this drawing.

EXISTING FRONT ELEVATION



EXISTING SIDE ELEVATION

 


INDICATES BOUNDARY


INDICATES STRUCTURE TO BE REMOVED

EXISTING REAR ELEVATION



EXISTING SIDE ELEVATION

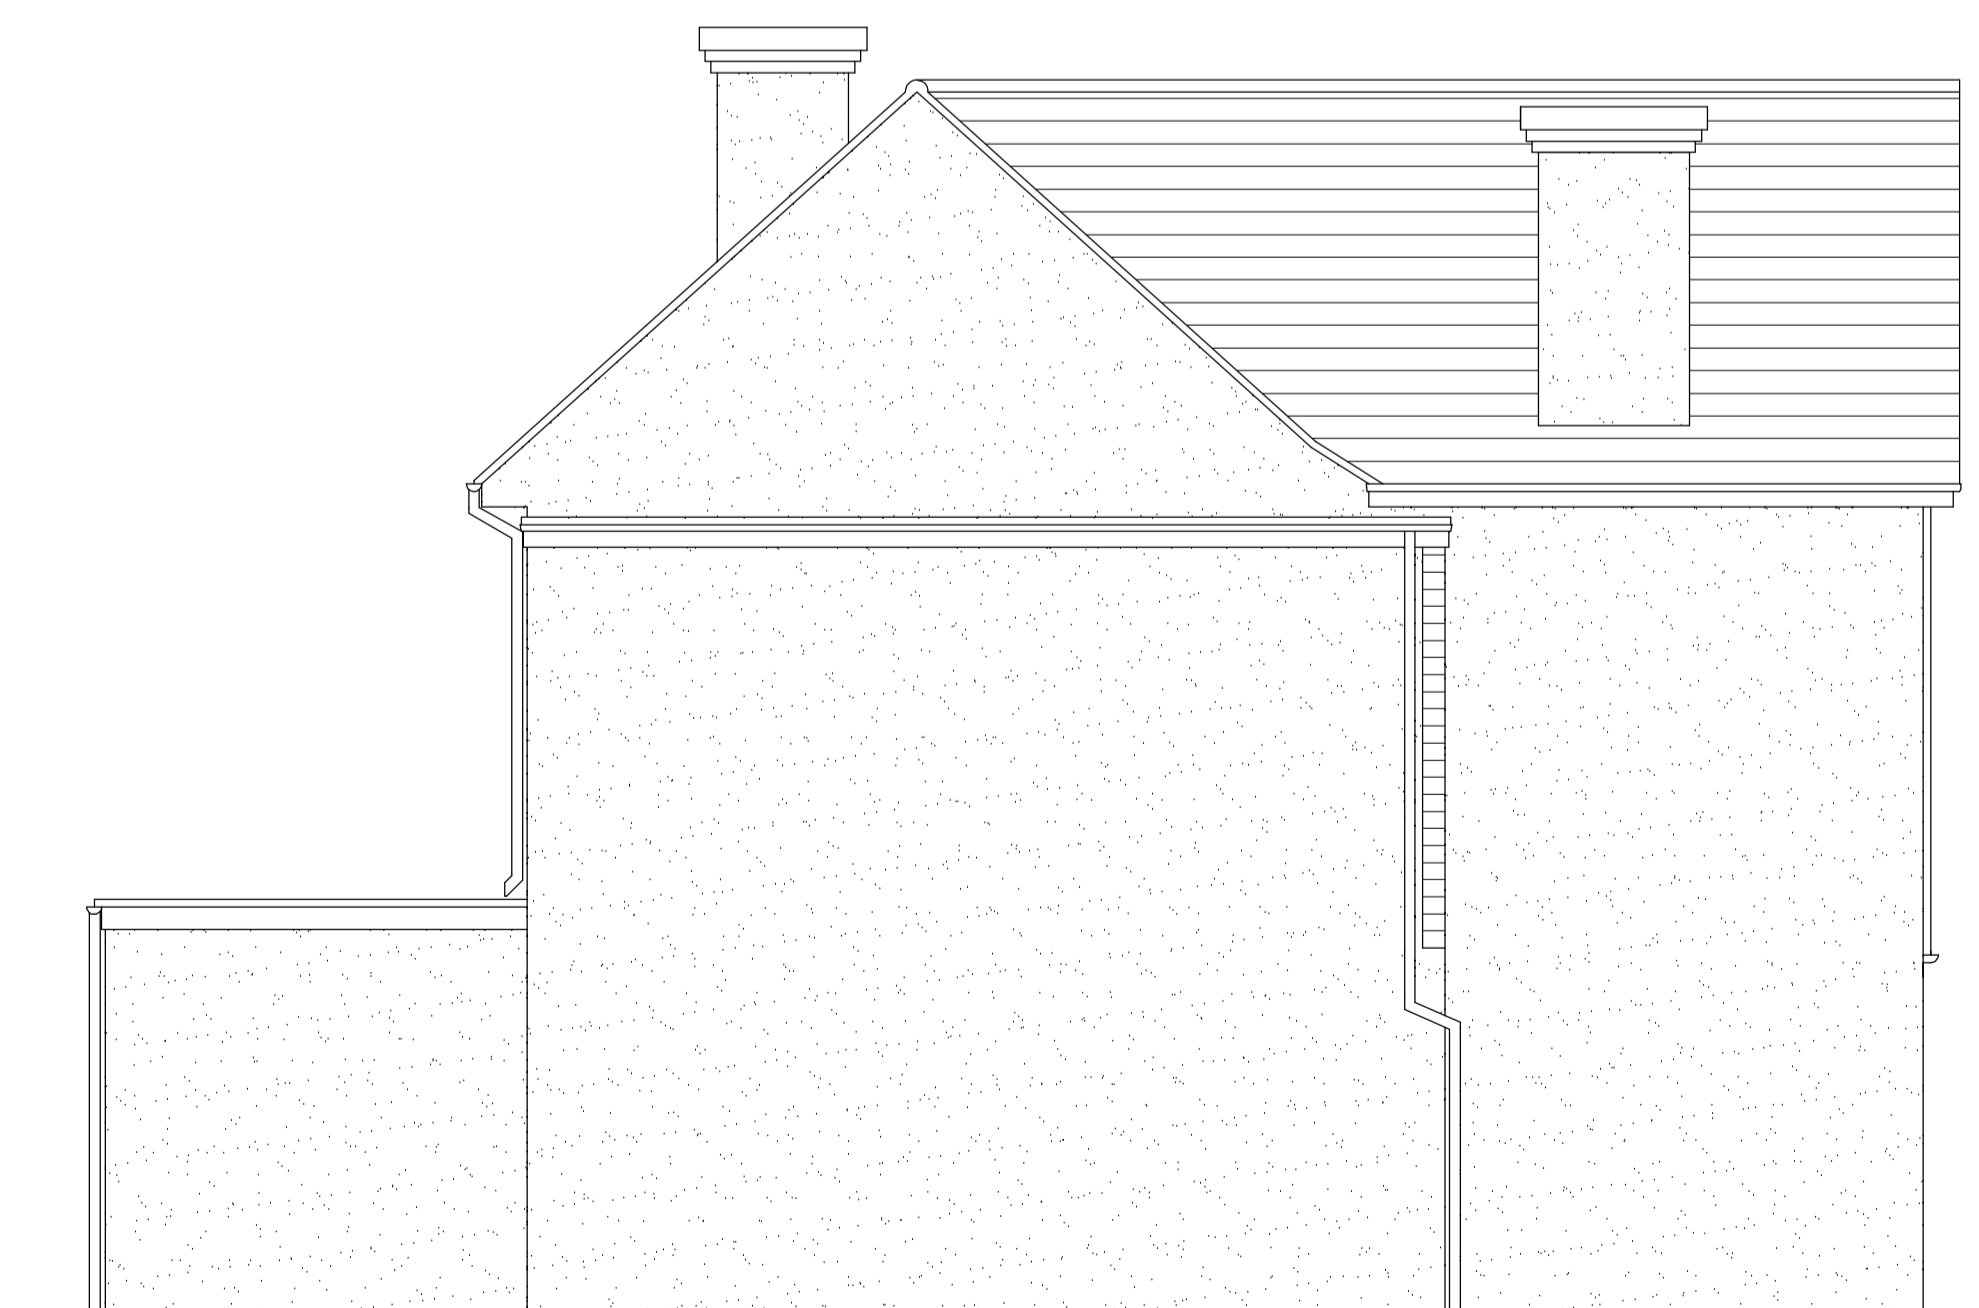

Date	Revisions
-	-
copyright	
	
Client	S ARMSTRONG
Job Title	104 HALFWAY STREET SIDCUP DA15 8DB
Drawing Title	EXISTING ELEVATIONS
Scale	1:50 Sheet A1
Date	MARCH 2024 Drawn by NM
Dwg No.	AA/HS-104-07 Rev. -