
 
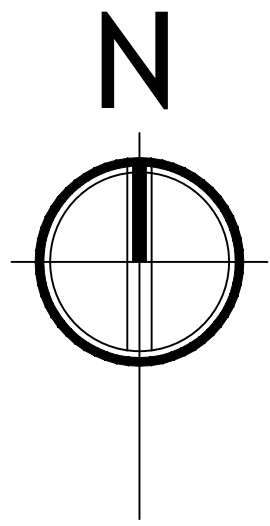


GENERAL NOTE  
 This drawing is to be read in conjunction with all other relevant drawings, schedules and specifications issued.  
 All interior dimensions including ceiling heights are taken to and from finished surfaces unless otherwise stated. All levels and dimensions must be checked on site.  
 Any discrepancies with the information depicted in this drawing must be reported in writing. Responsibility cannot be accepted for alterations made to this drawing without prior permission.  
 This drawing must not be photocopied, scaled or reproduced otherwise scale accuracy cannot be guaranteed.  
 This drawing should not be used in any circumstances for any structural calculation or building construction / demolition work.

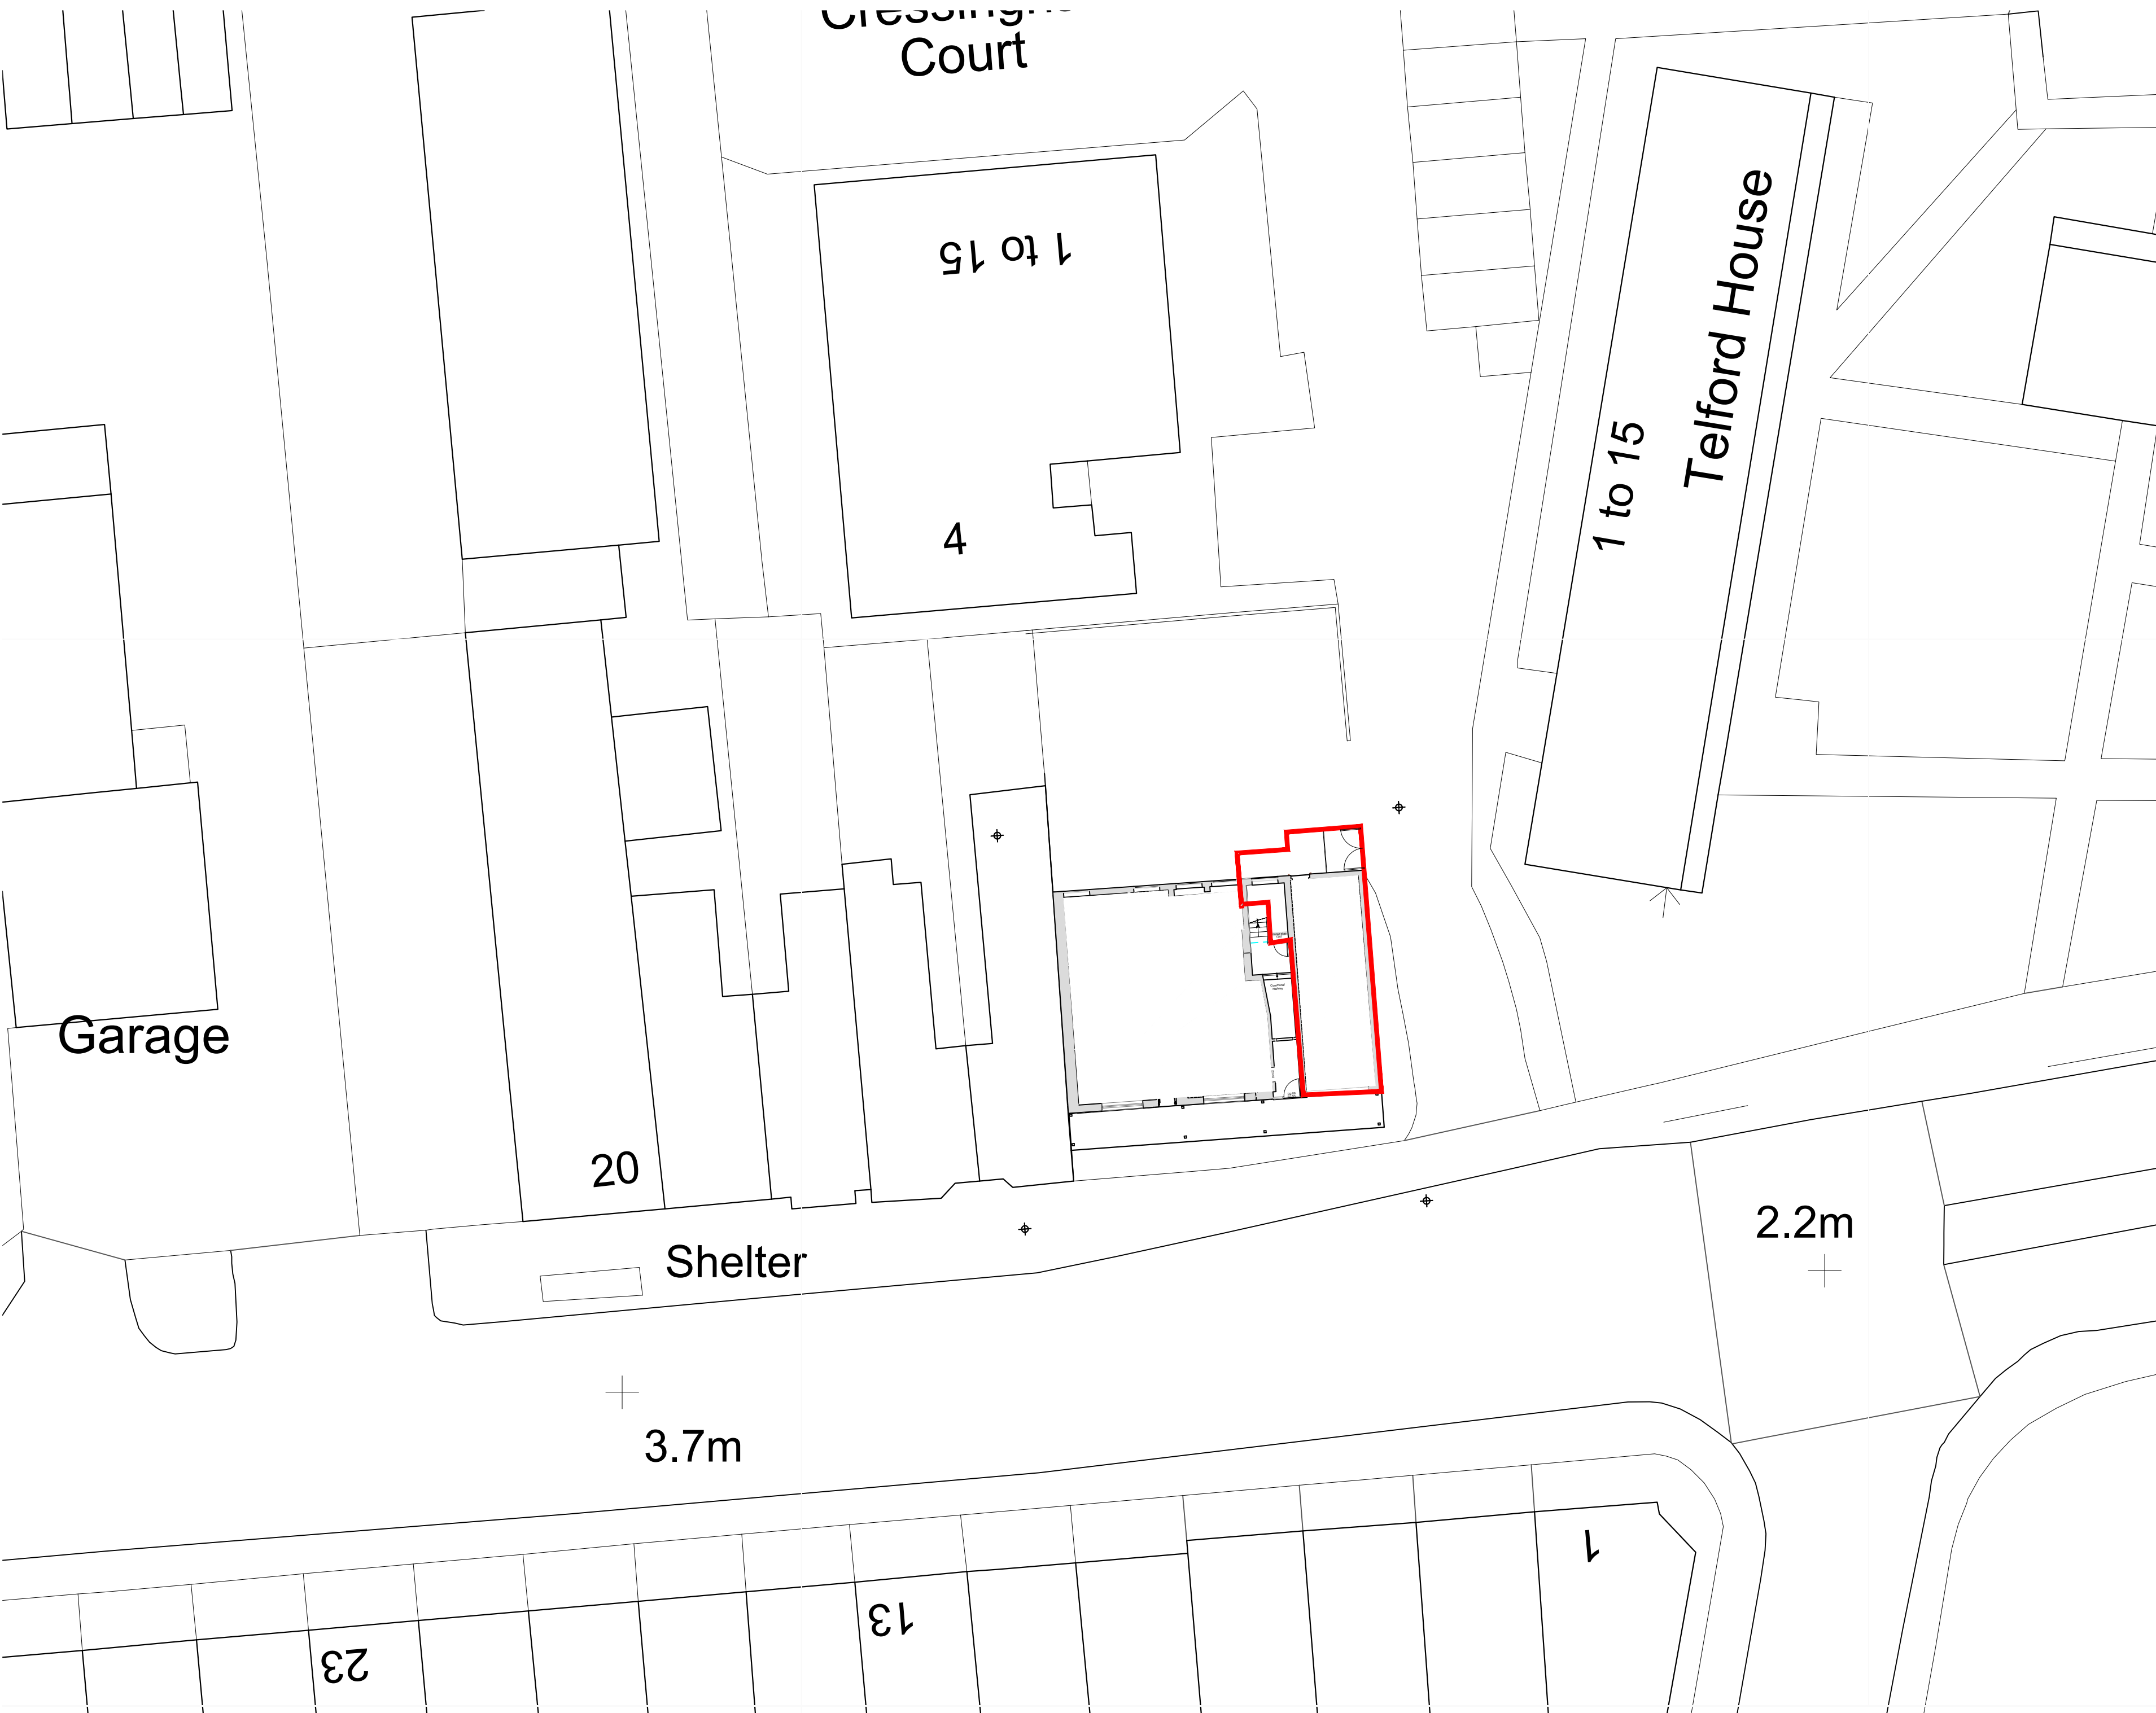

PROJECT TITLE		
8-10 GILBERT ROAD		
BELVEDERE		
KENT		
DRAWING TITLE		
EXISTING SITE PLAN		
AREA		
SCALE	SIZE	DRAWING
1:200	A2	02
DRAWN	CHECKED	DATE
AYH		04/2024