



GENERAL NOTE
 This drawing is to be read in conjunction with all other relevant drawings, schedules and specifications issued.
 All interior dimensions including ceiling heights are taken to and from finished surfaces unless otherwise stated. All levels and dimensions must be checked on site.
 Any discrepancies with the information depicted in this drawing must be reported in writing. Responsibility cannot be accepted for alterations made to this drawing without prior permission.
 This drawing must not be photocopied, scaled or reproduced otherwise scale accuracy cannot be guaranteed.
 This drawing should not be used in any circumstances for any structural calculation or building construction / demolition work.

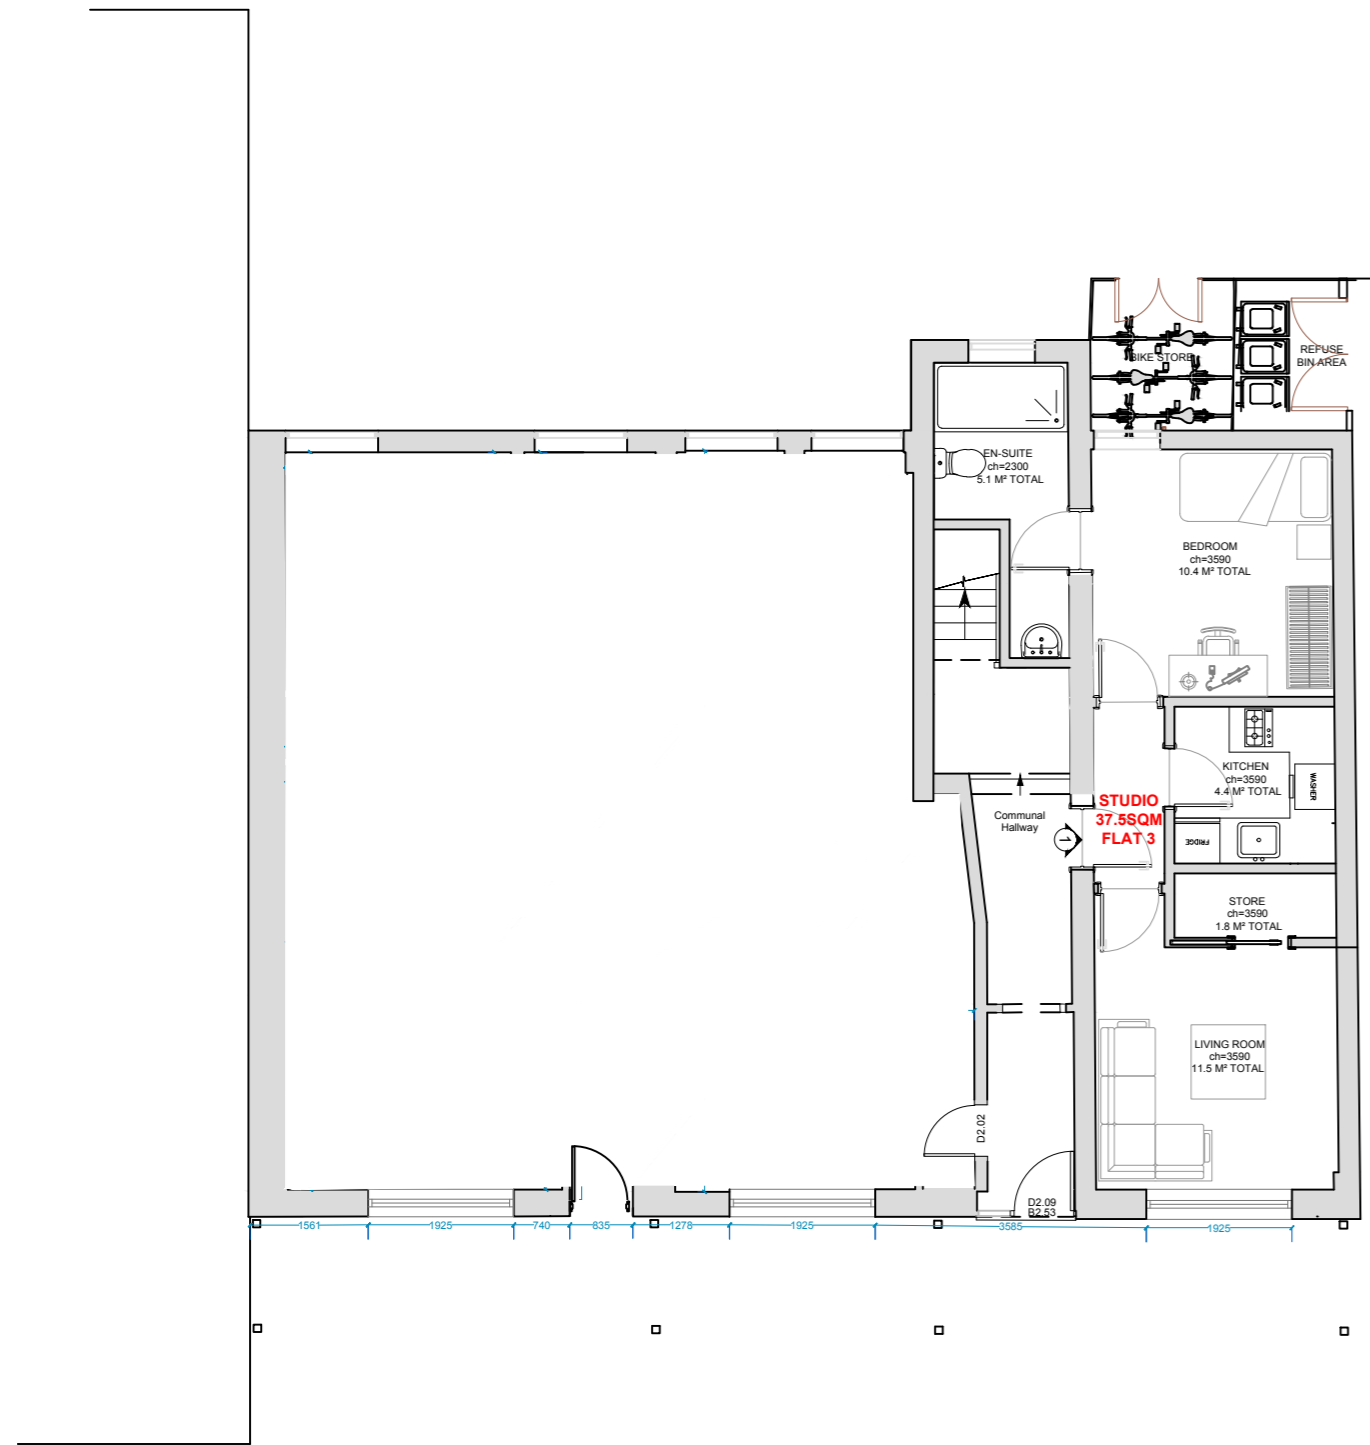


PROPOSED GROUND FLOOR PLAN

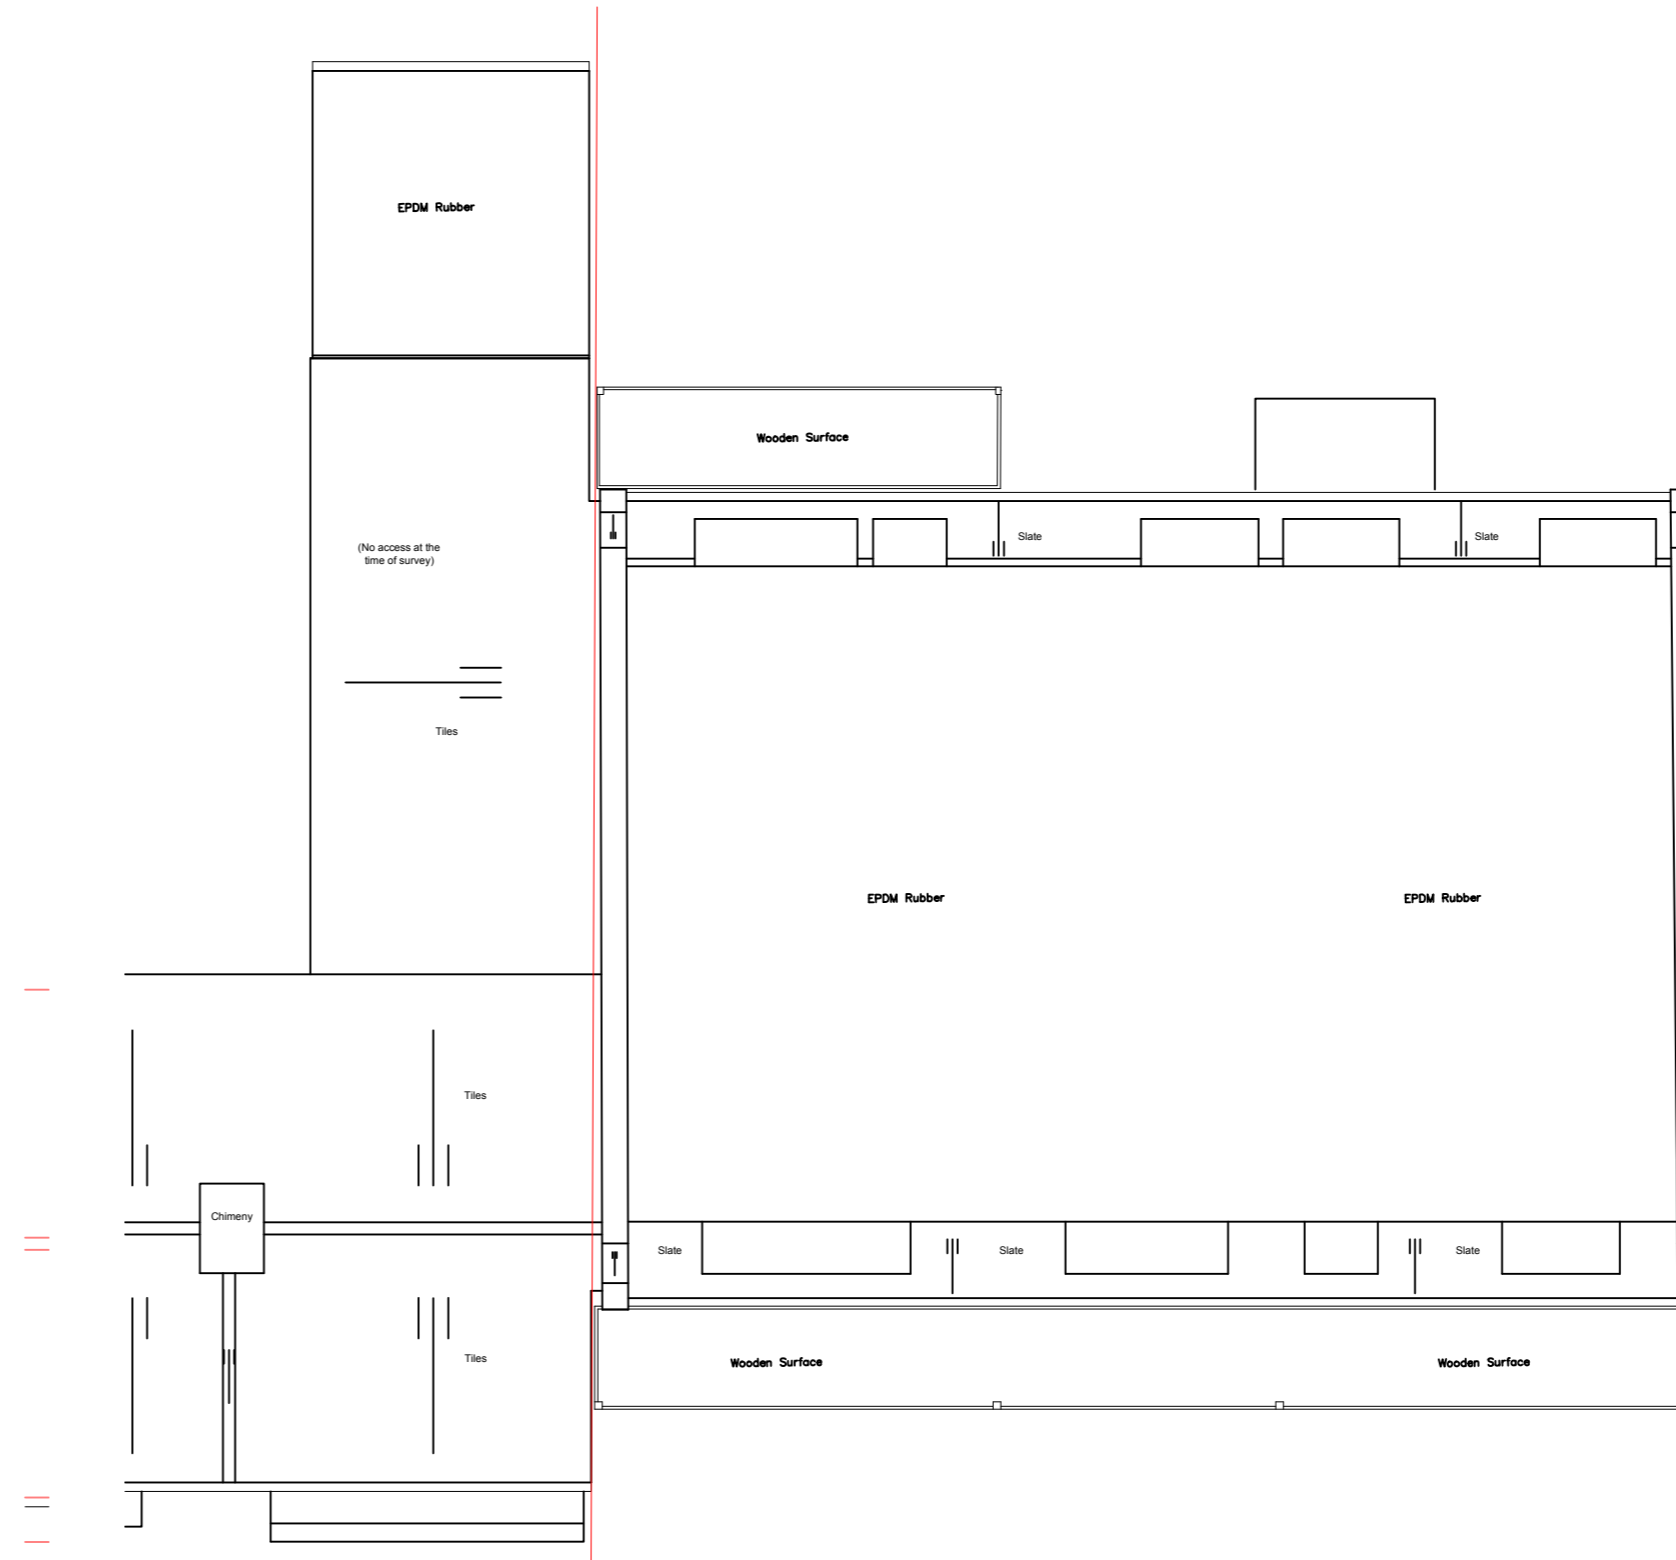

PROPOSED ROOF PLAN



PROPOSED SOUTH ELEVATION

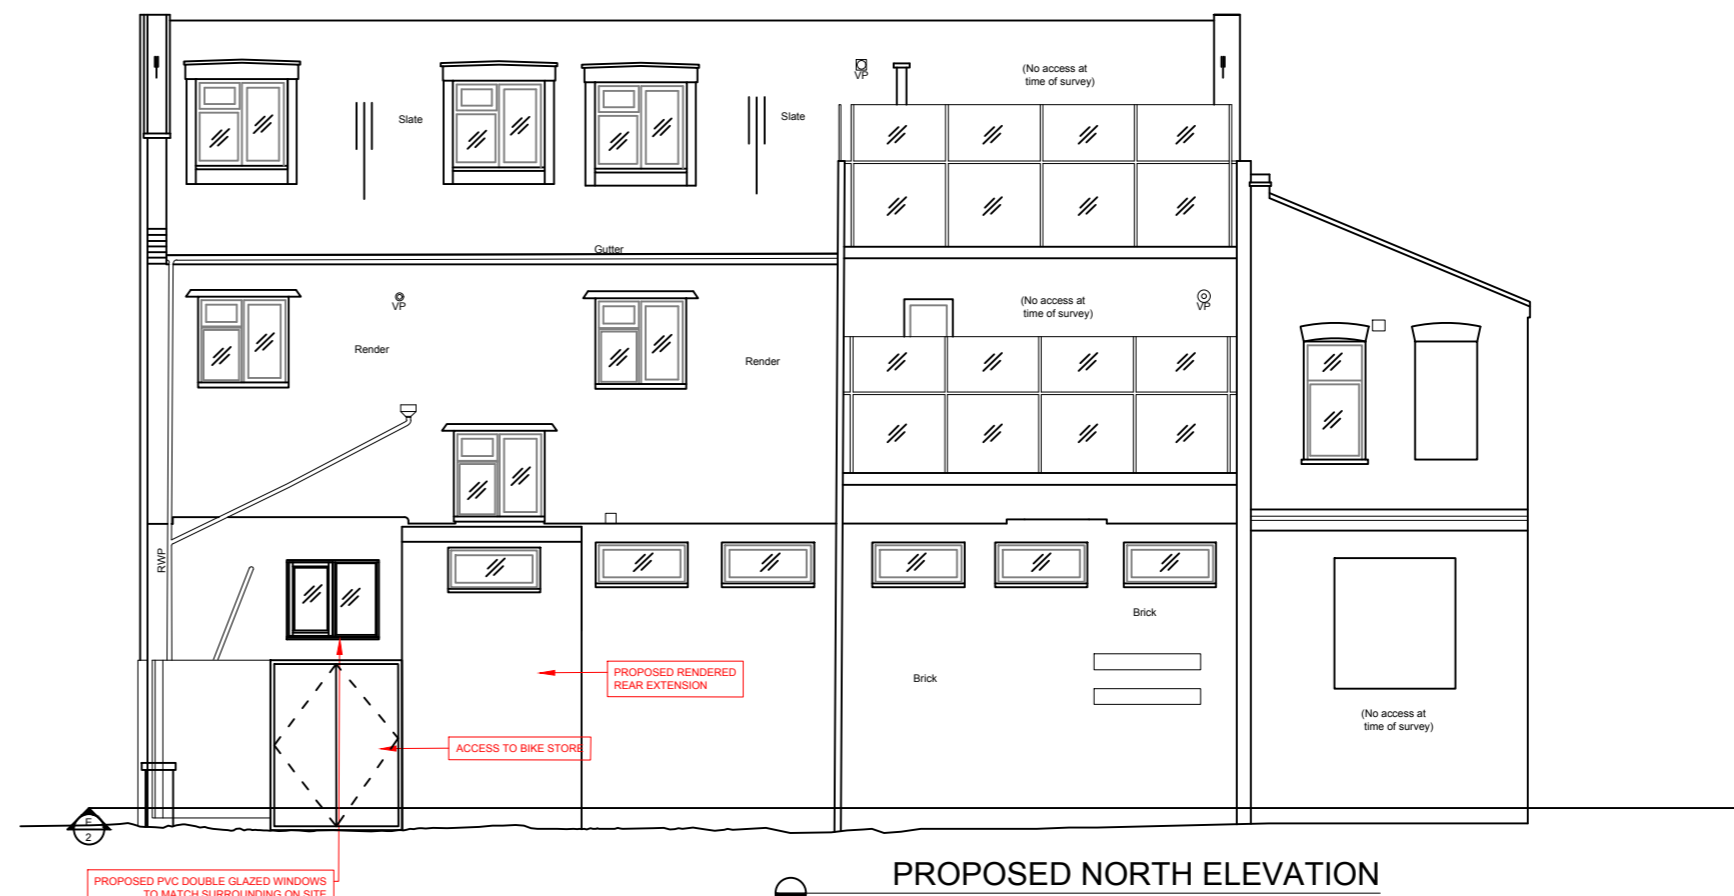

PROPOSED NORTH ELEVATION

0m 1m 2m 3m 4m 5m
 SCALE 1:100

PROJECT TITLE
 8-10 GILBERT ROAD
 BELVEDERE
 KENT
 DA17 5PW
 DRAWING TITLE
 PROPOSED GROUND, FIRST + ELEVATIONS PLAN
 (FINAL LAYOUT)
 AREA

SCALE	SIZE	DRAWING
1:100	A2	05
DRAWN	CHECKED	DATE
AYH		04/2024