


Notes:

This drawing and the copyrights and patents therein are the property of JSM(Silver Teal Ltd) and may not be used or reproduced without consent or attribution.

It is the responsibility of the client and contractor to review these drawings to ensure compliance with the latest building regulations and guidance documents as well as ensure the detailed measurements are correct before undertaking works.


No structural, intrusive or specialist surveys have been undertaken as part of this design.

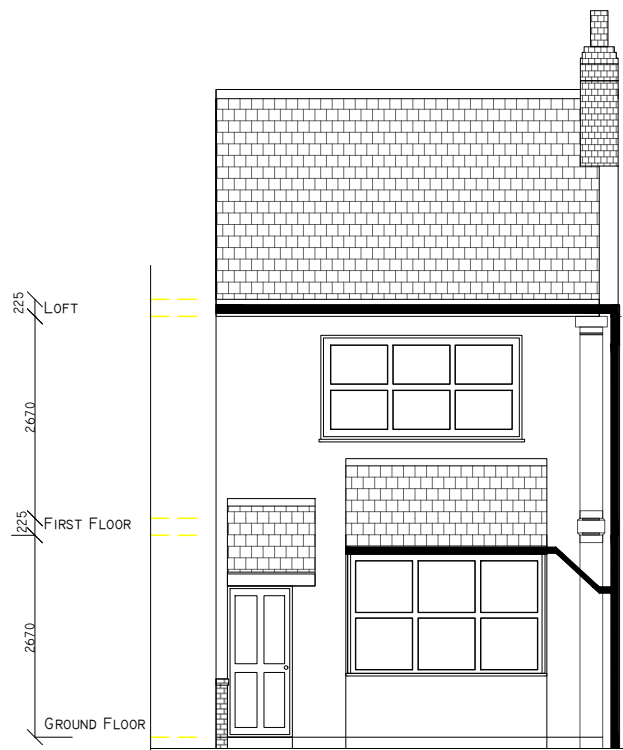


EXISTING FRONT ELEVATION




EXISTING RIGHT FLANK ELEVATION

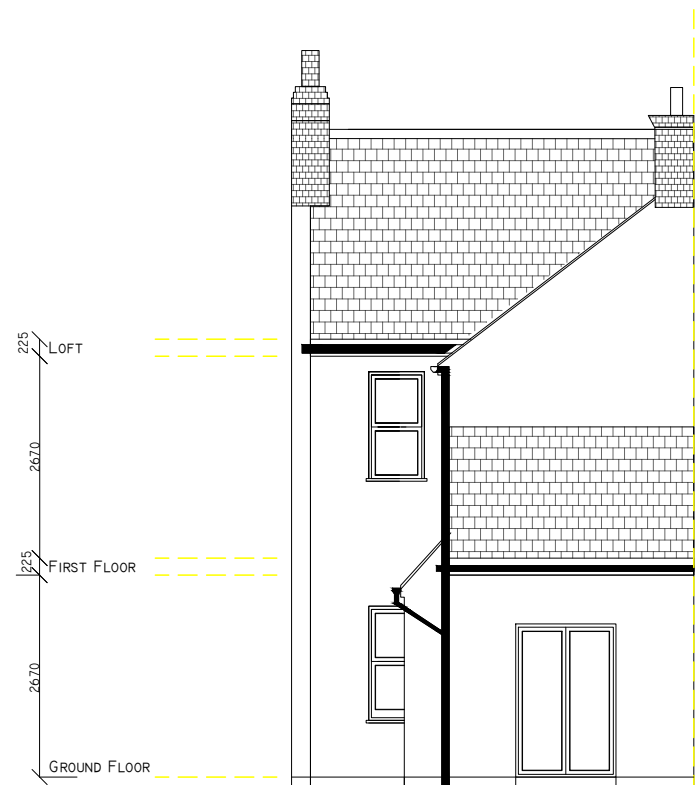

EXISTING REAR FLANK ELEVATION

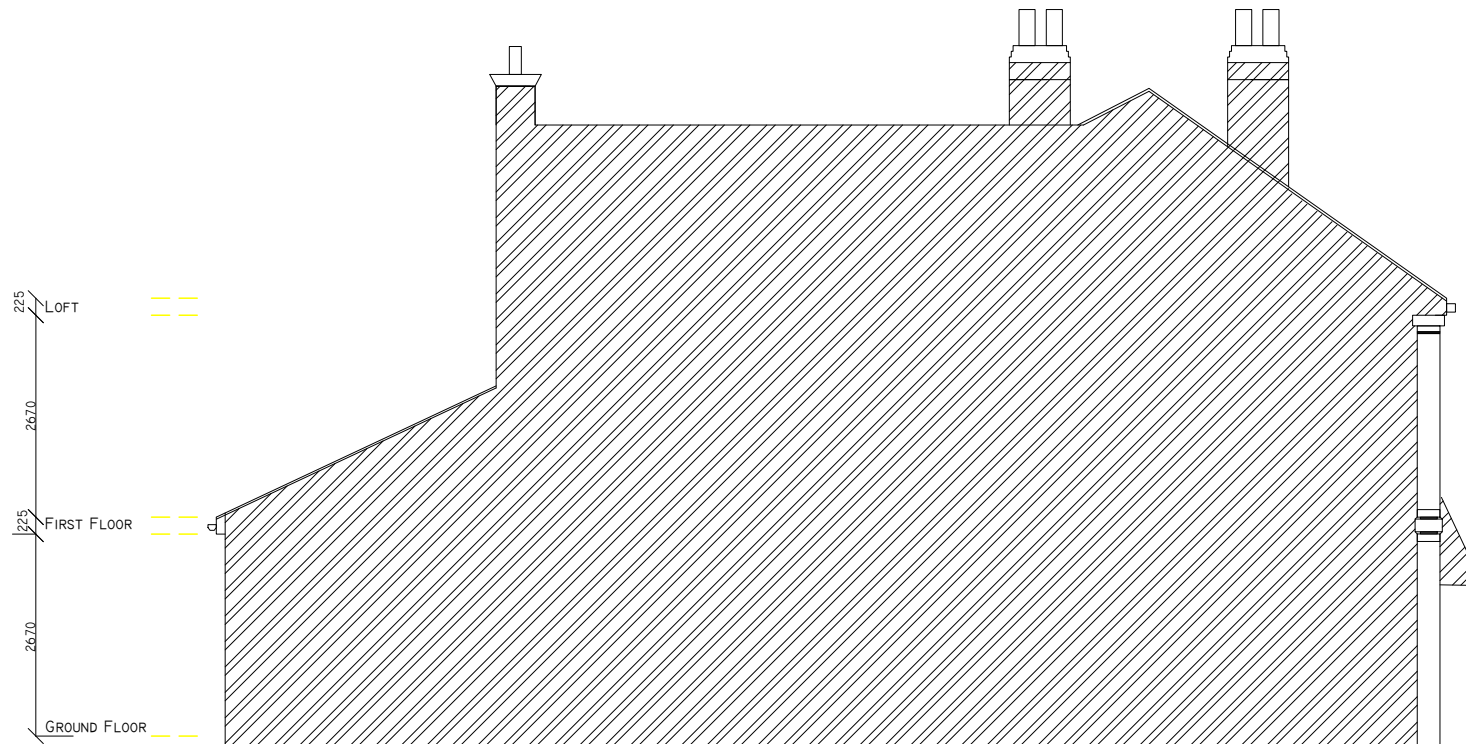

EXISTING LEFT FLANK ELEVATION

 

REV:	DESCRIPTION:	BY:	DATE:
------	--------------	-----	-------

STATUS: **PLANNING ISSUE**



52 Beechway,
Bexley,
Kent,
DA5 3DG
Tel: 07464856228
Email: Reception@silverteal.co.uk

CLIENT:
4 Salisbury Rd,
Bexley
DA5 3QE

ARCHITECT:
Silver Teal Ltd
(Formerly JSM)

SITE:
4 Salisbury Rd,
DA5 3QE

TITLE:
Existing Elevations

SCALE AT A3: 1:100	DATE: 28.08.2023	DRAWN: LB	CHECKED: JM
PROJECT NO: -	DRAWING NO: P02	REVISION: -	