

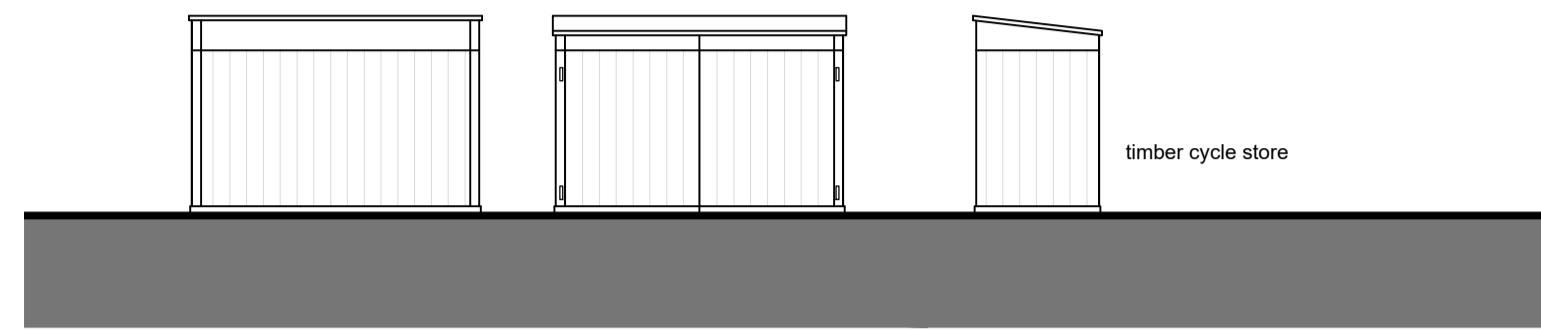
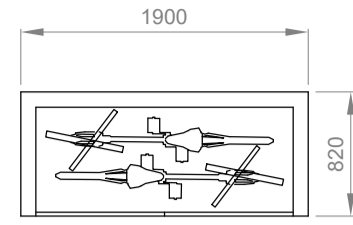



1:250 0 1 2 4 6 8 10m

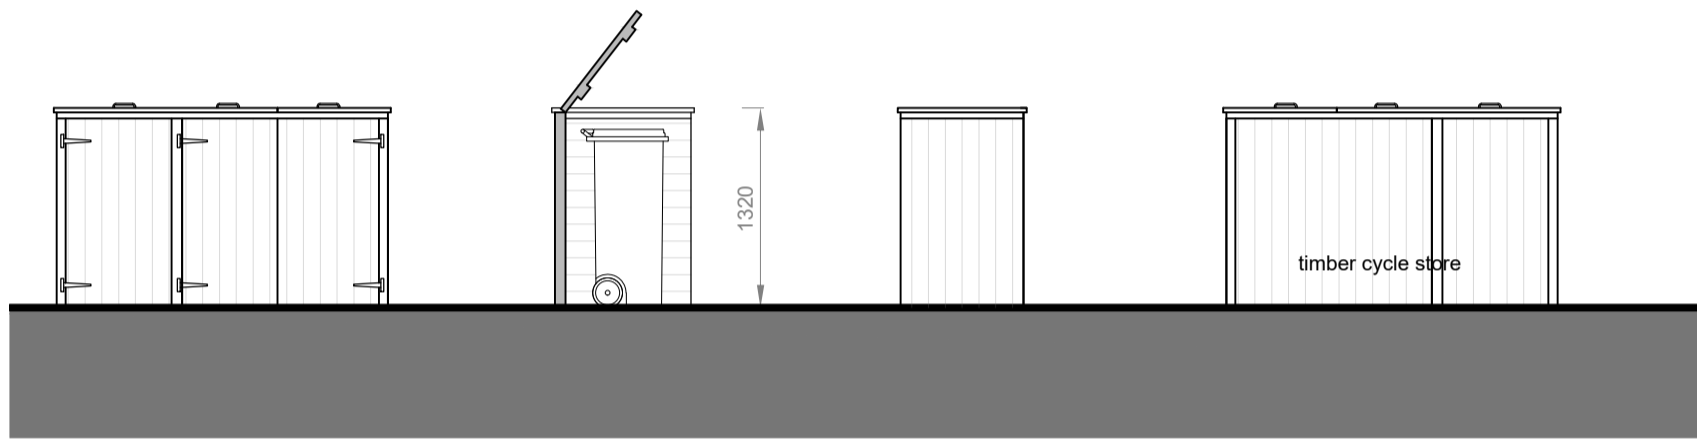


Proposed Cycle Store Plan & Elevations 1:50

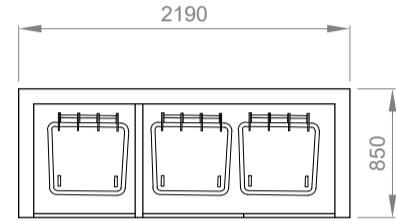


Proposed Cycle Store Plan & Elevations 1:50

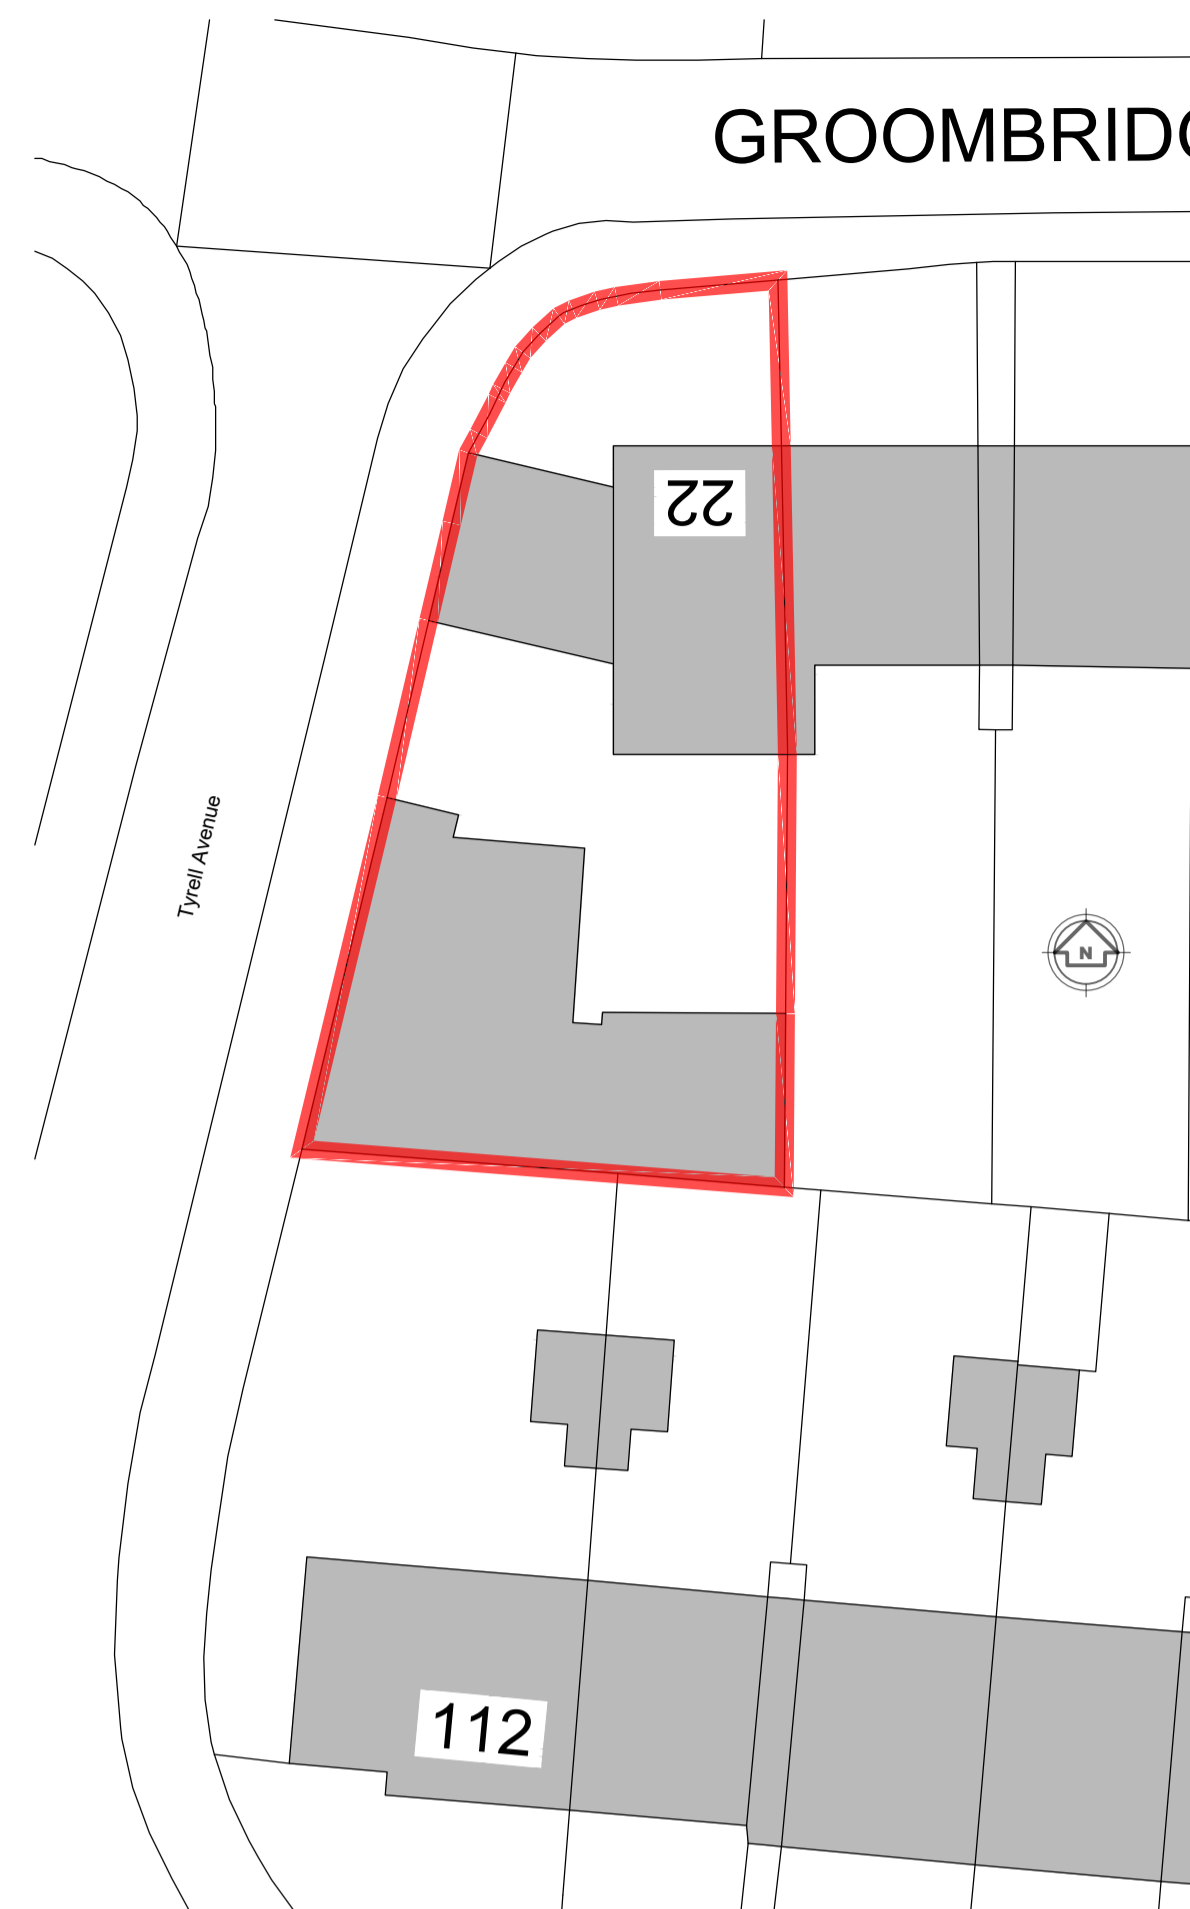


Existing Block Plan 1:250

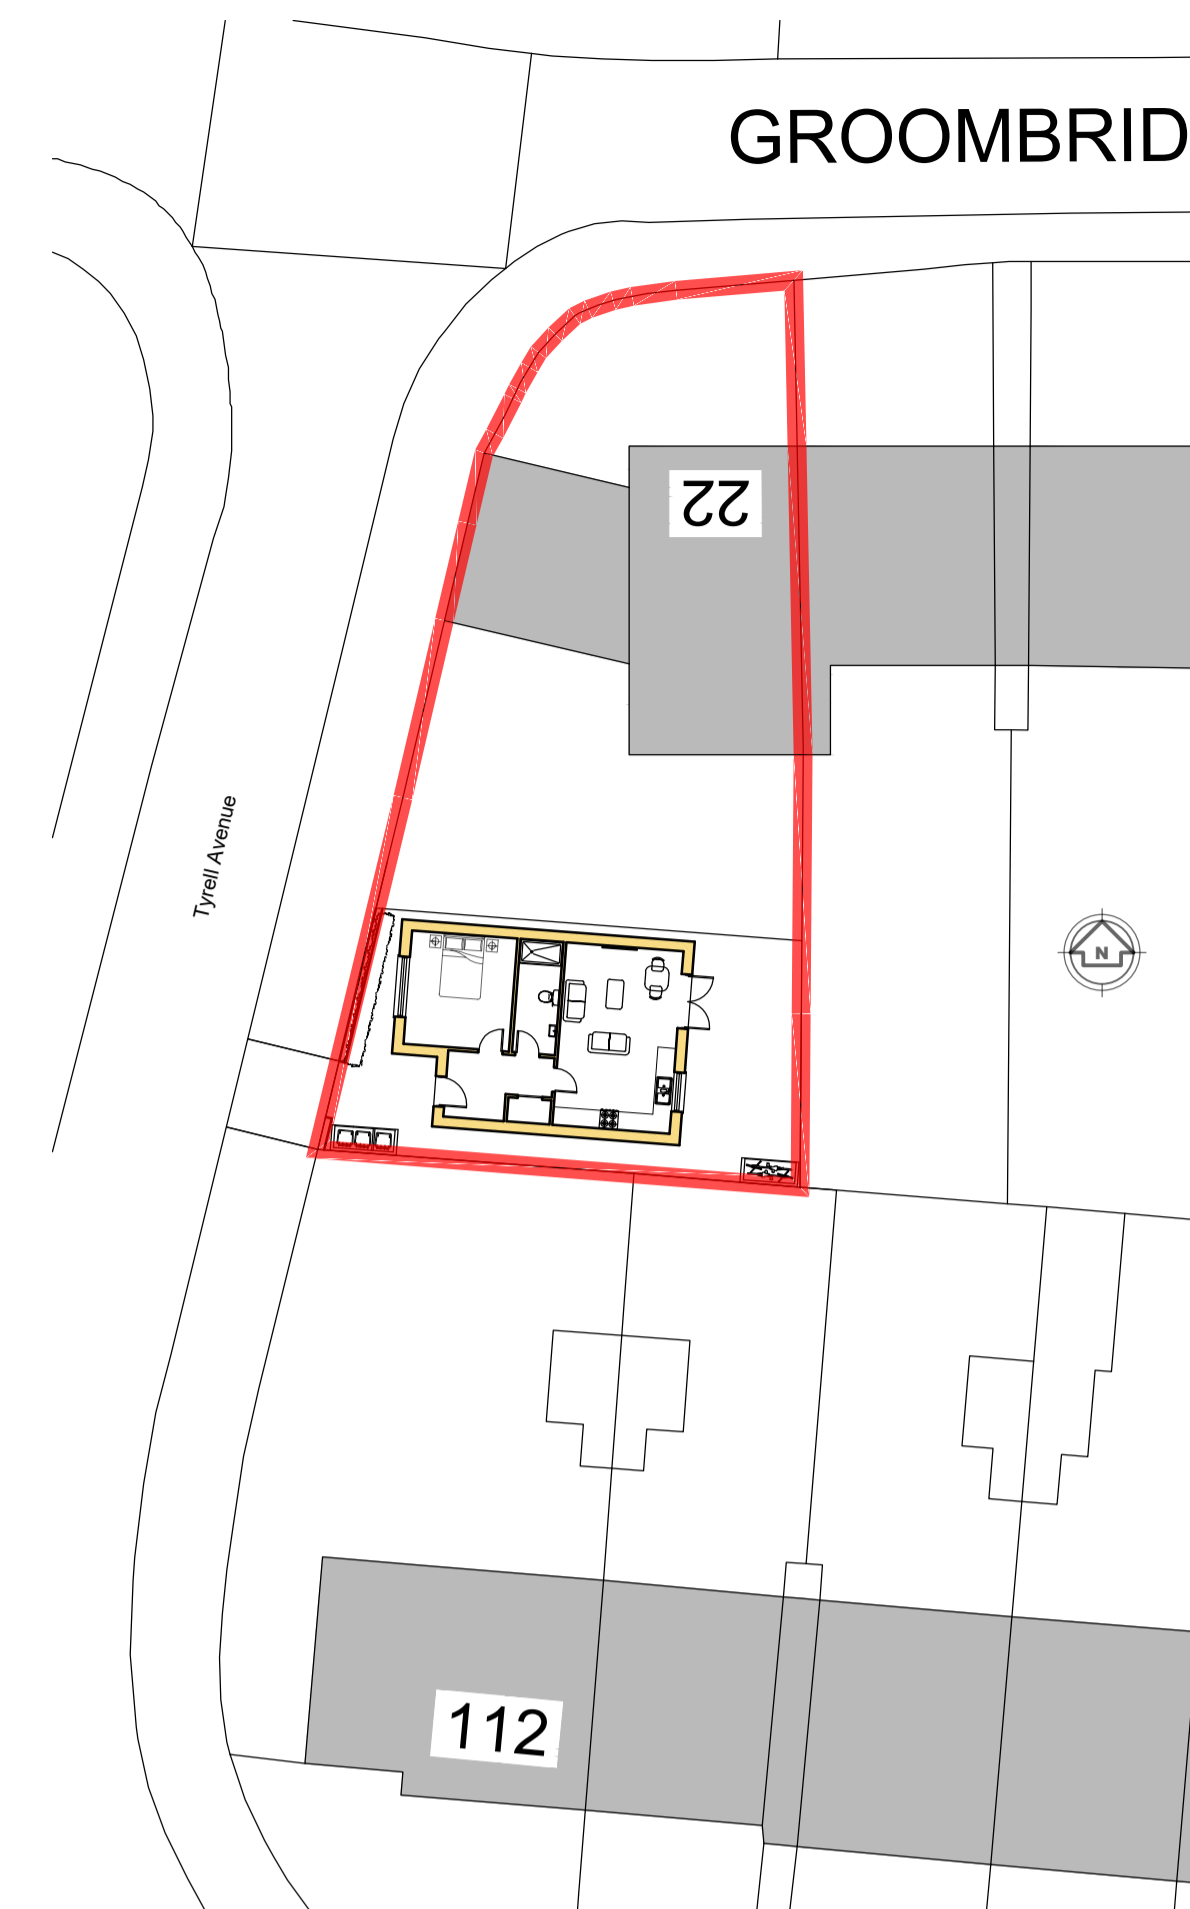


Proposed Block Plan 1:250

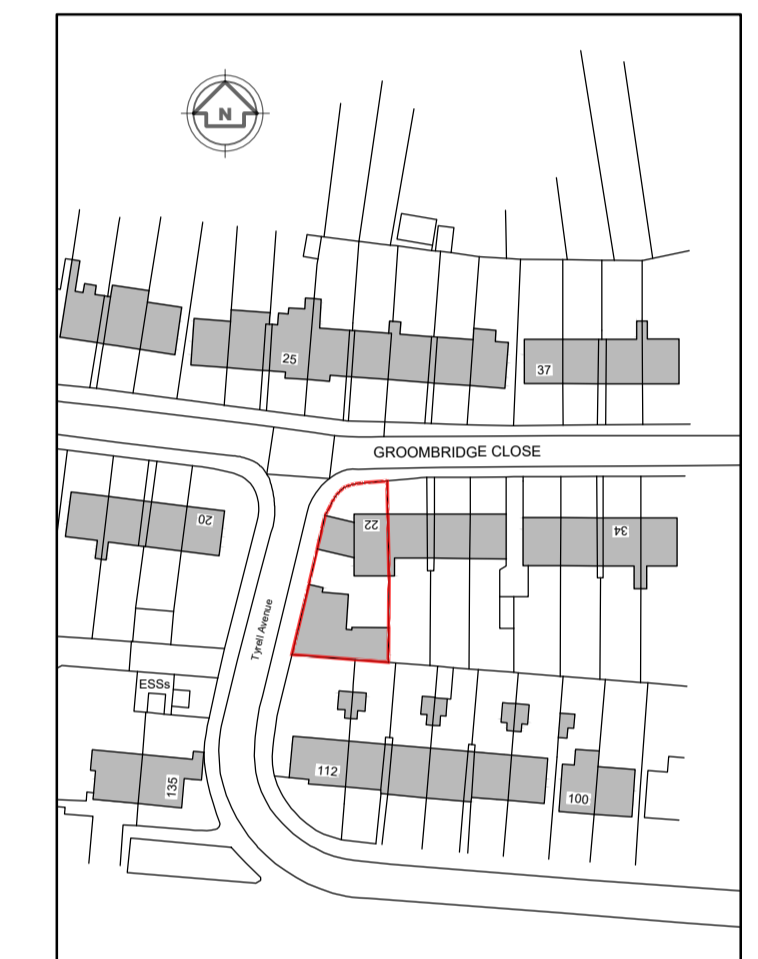

Site Plan at 1:1250

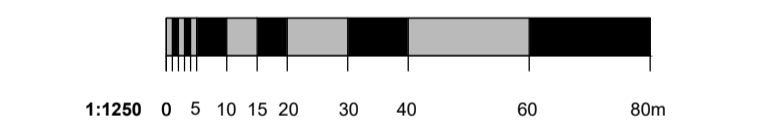

rev.	description	date	chkd.
------	-------------	------	-------

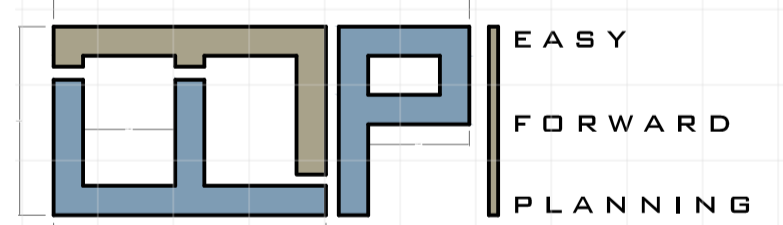

t: 07787744404 e: efplanning@outlook.com

client: Mr O Mehmet

address:

22 Groombridge Close, Welling, Kent, DA16 2BS

drawing title:

Proposed Roof Plan & Elevations.

project:


Erection of a 1 bedroom detached bungalow.

drawn: Eralp Semi chkd: sch:


status: Planning date: April 2024

drawing no: EFP/24019 - 2 Bungalow


scale: 1:50, 1:100 at A1 rev date:

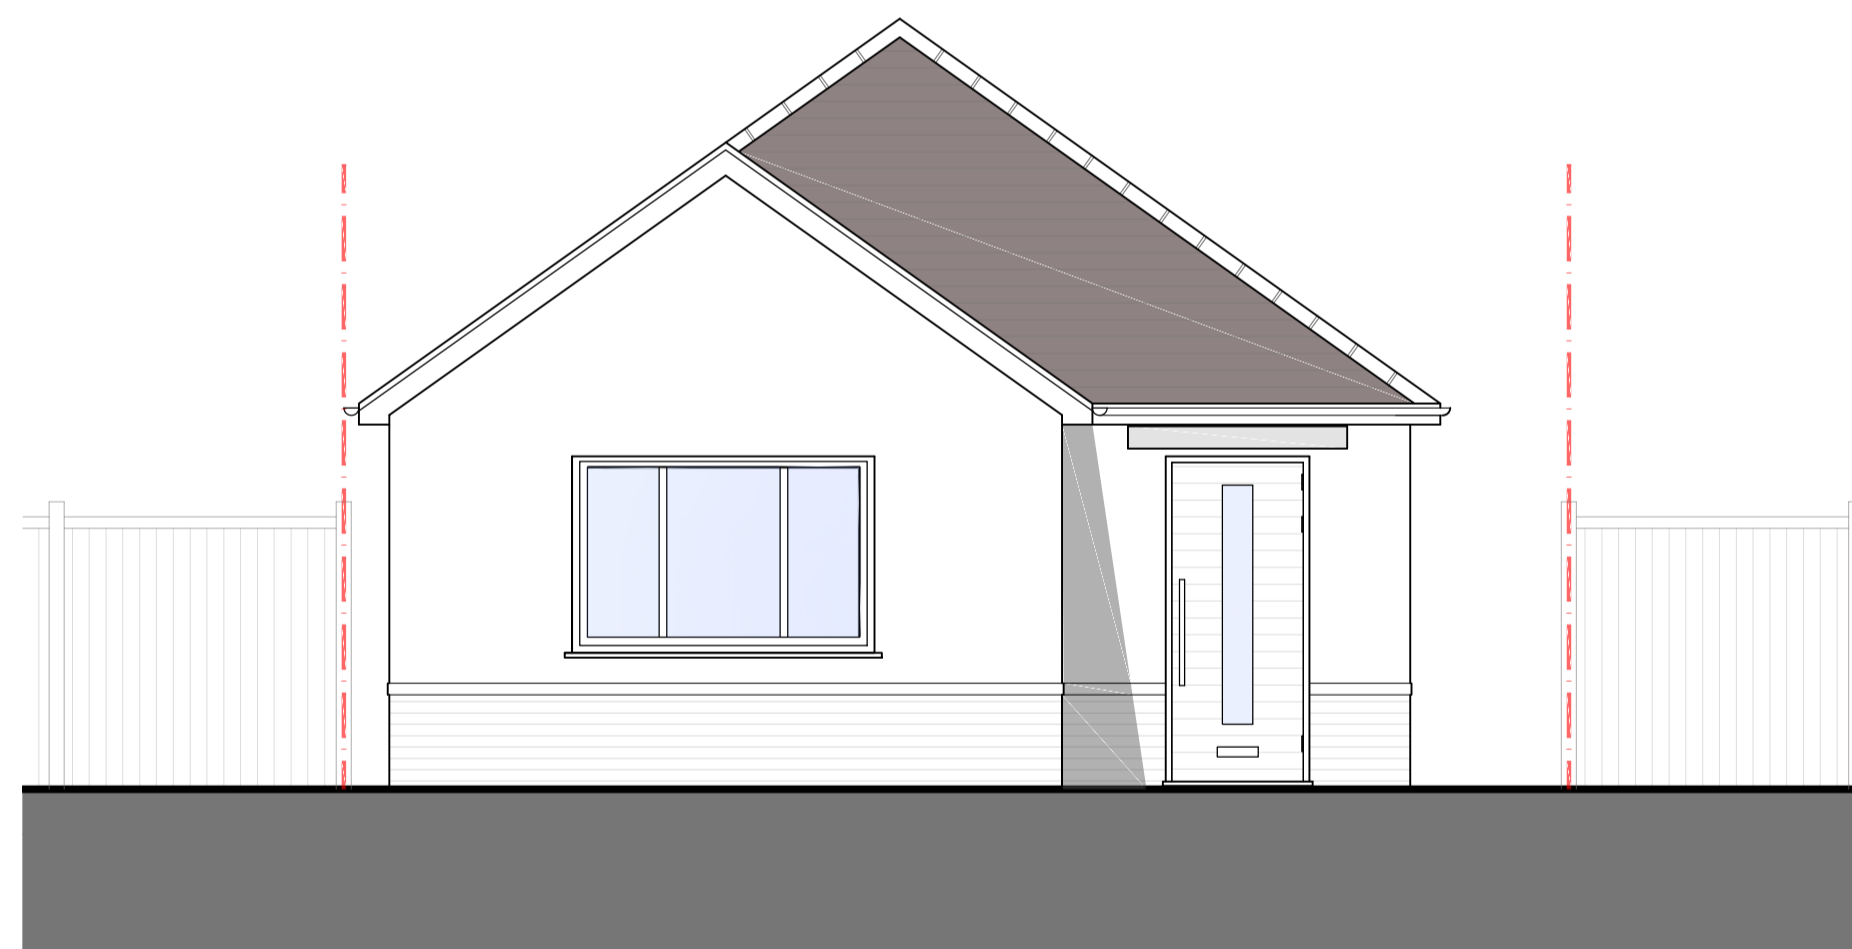


Proposed Front Elevation 1:50

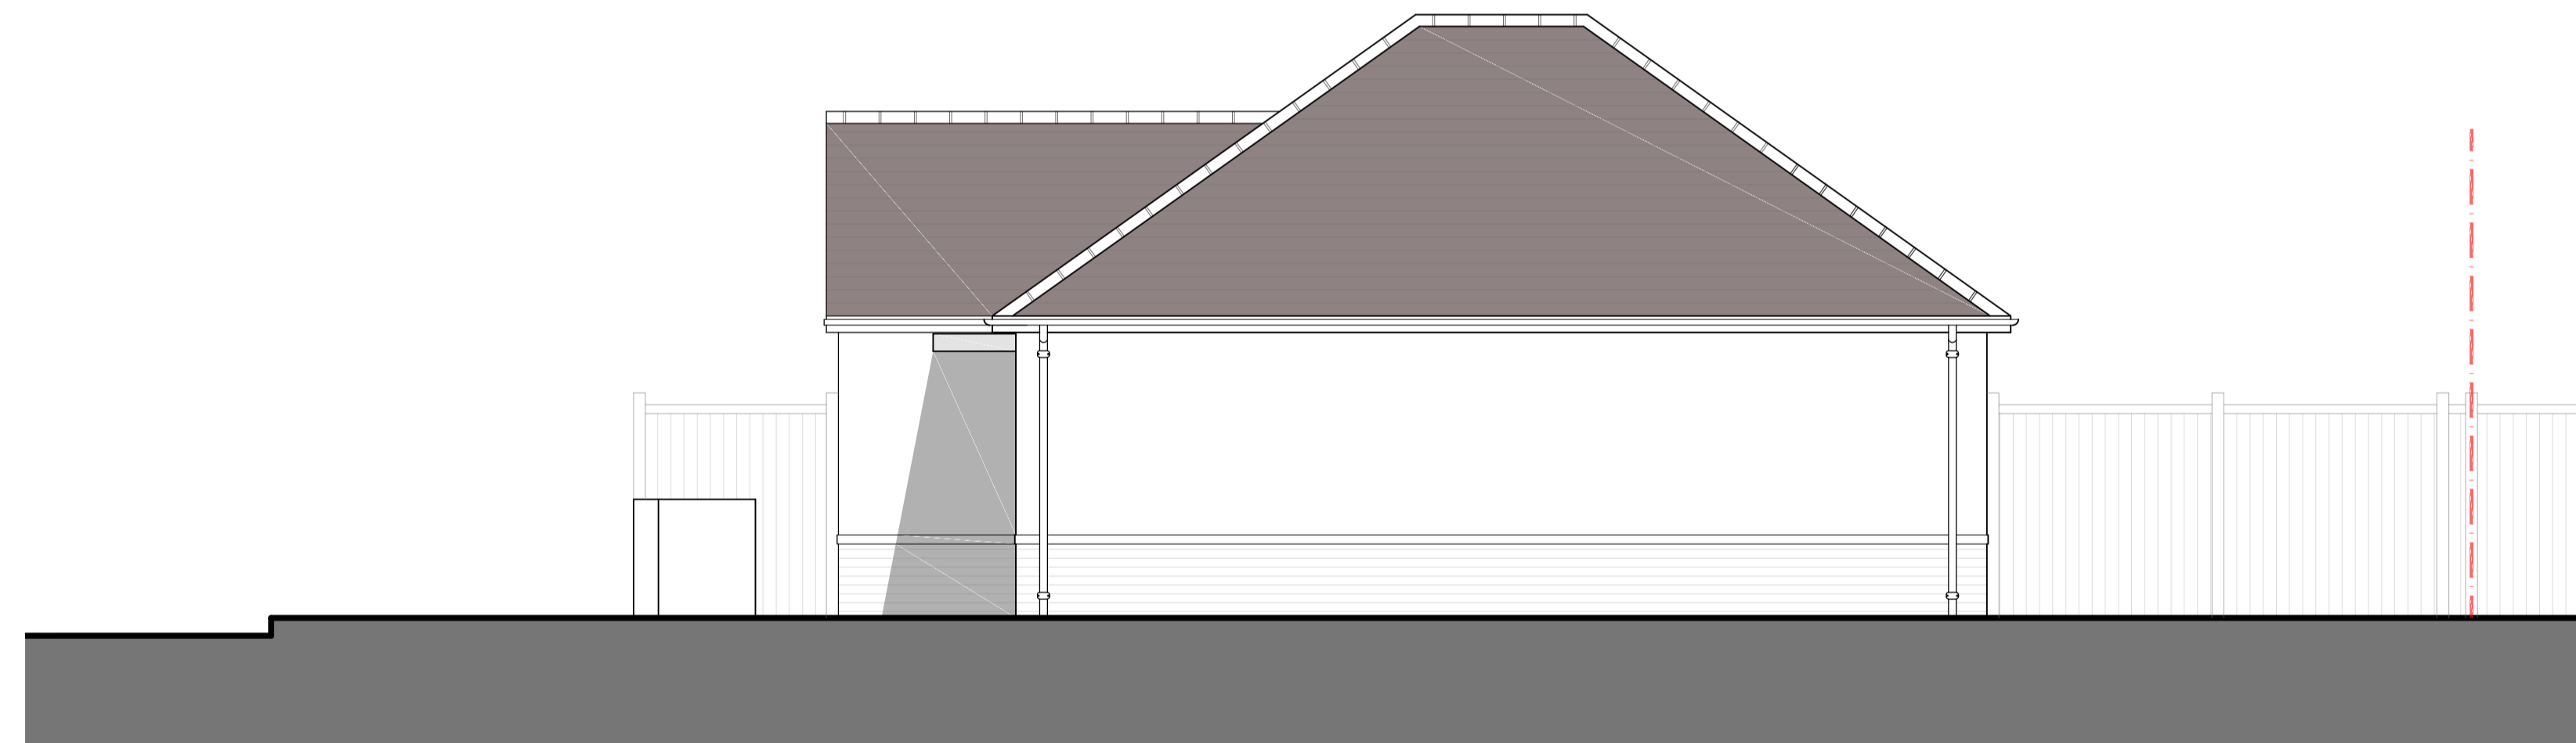

Proposed Side (Southern) Elevation 1:50

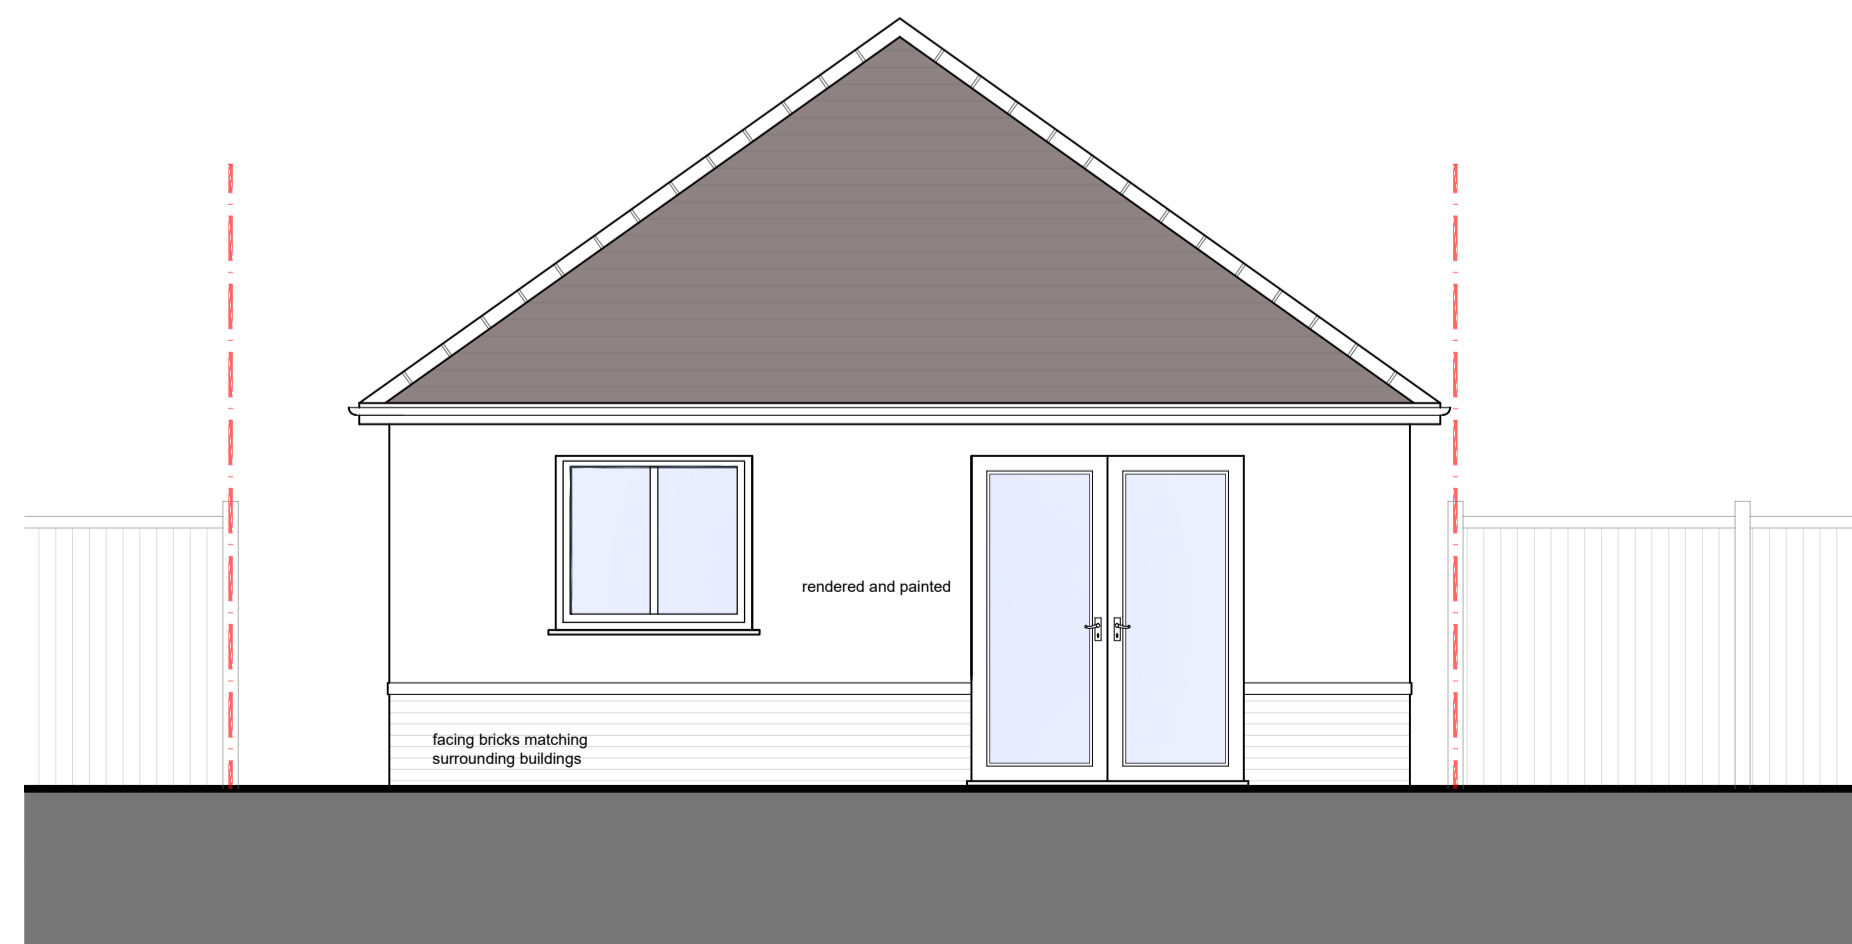

Proposed Rear Elevation 1:50

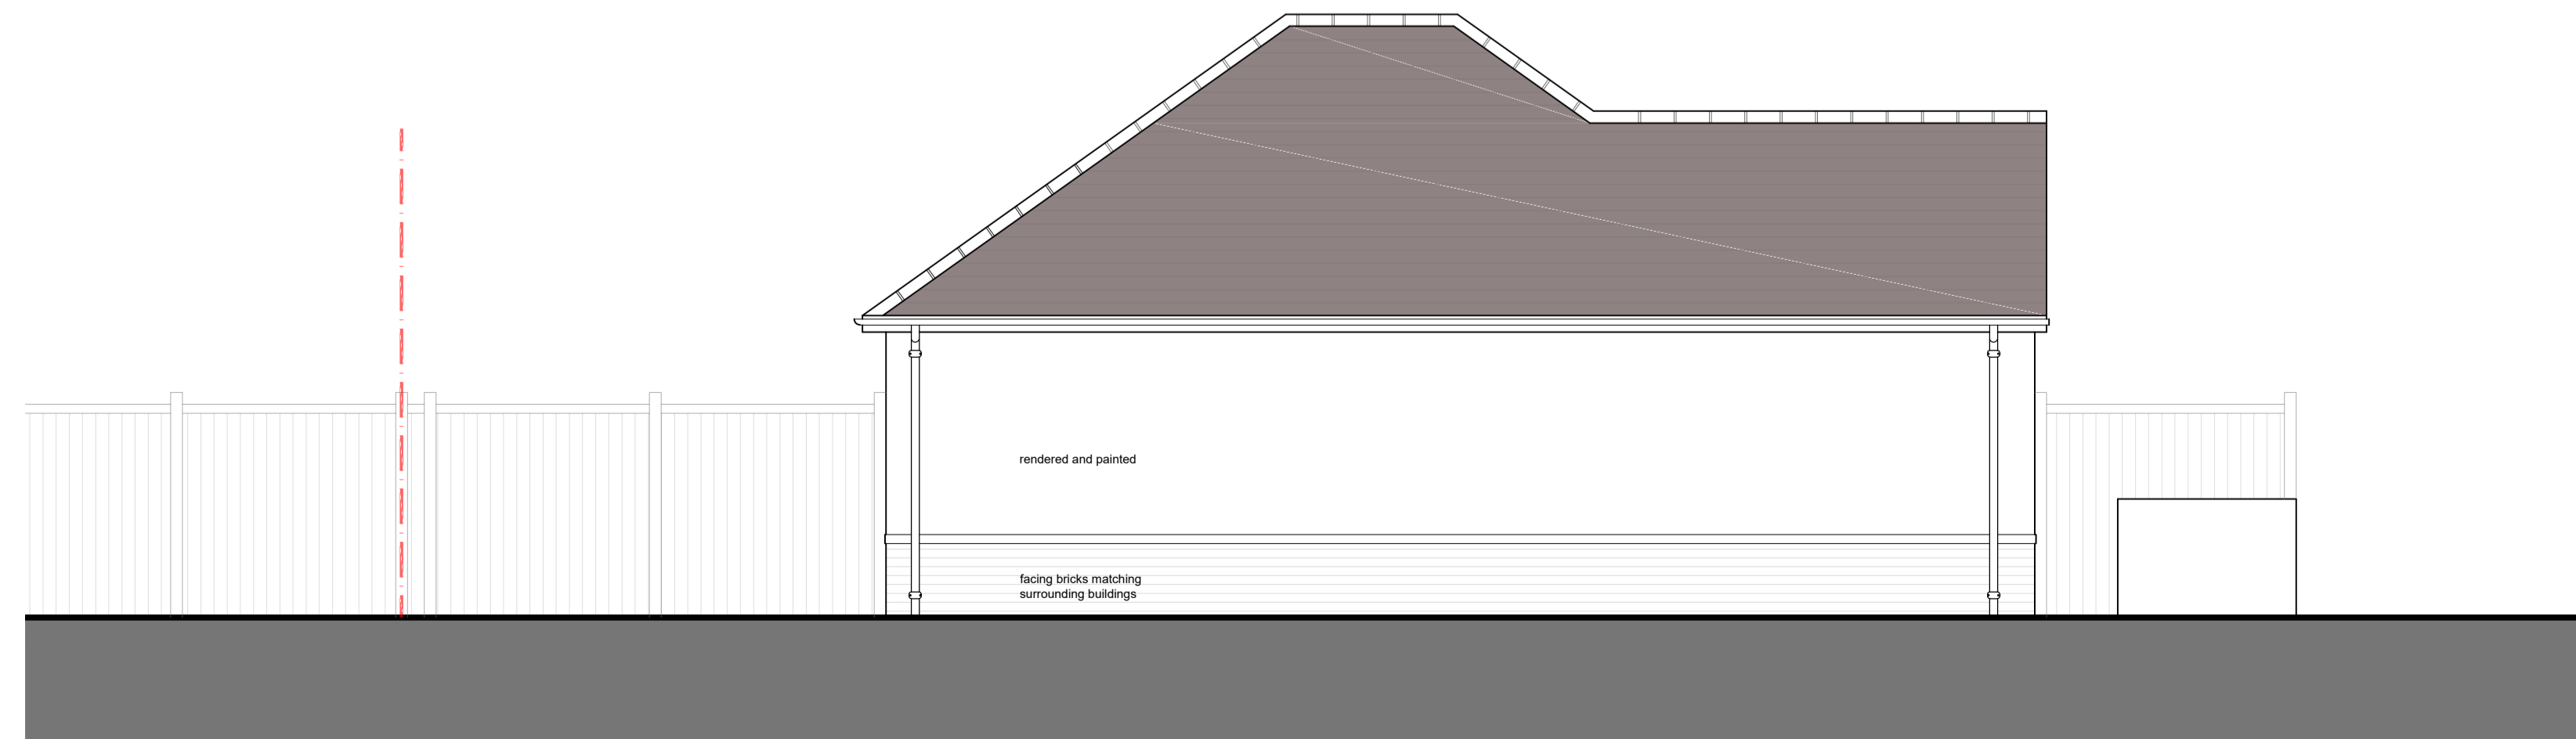

Proposed Side (Northern) Elevation 1:50