



**Proposed Ground Floor Extension To The Front Elevation At 15 Nightingale Close Danesmoor Chesterfield S45 9SE**


DWG1 Scale 1:50 1:1250 1:500 & 1:100 @ A1

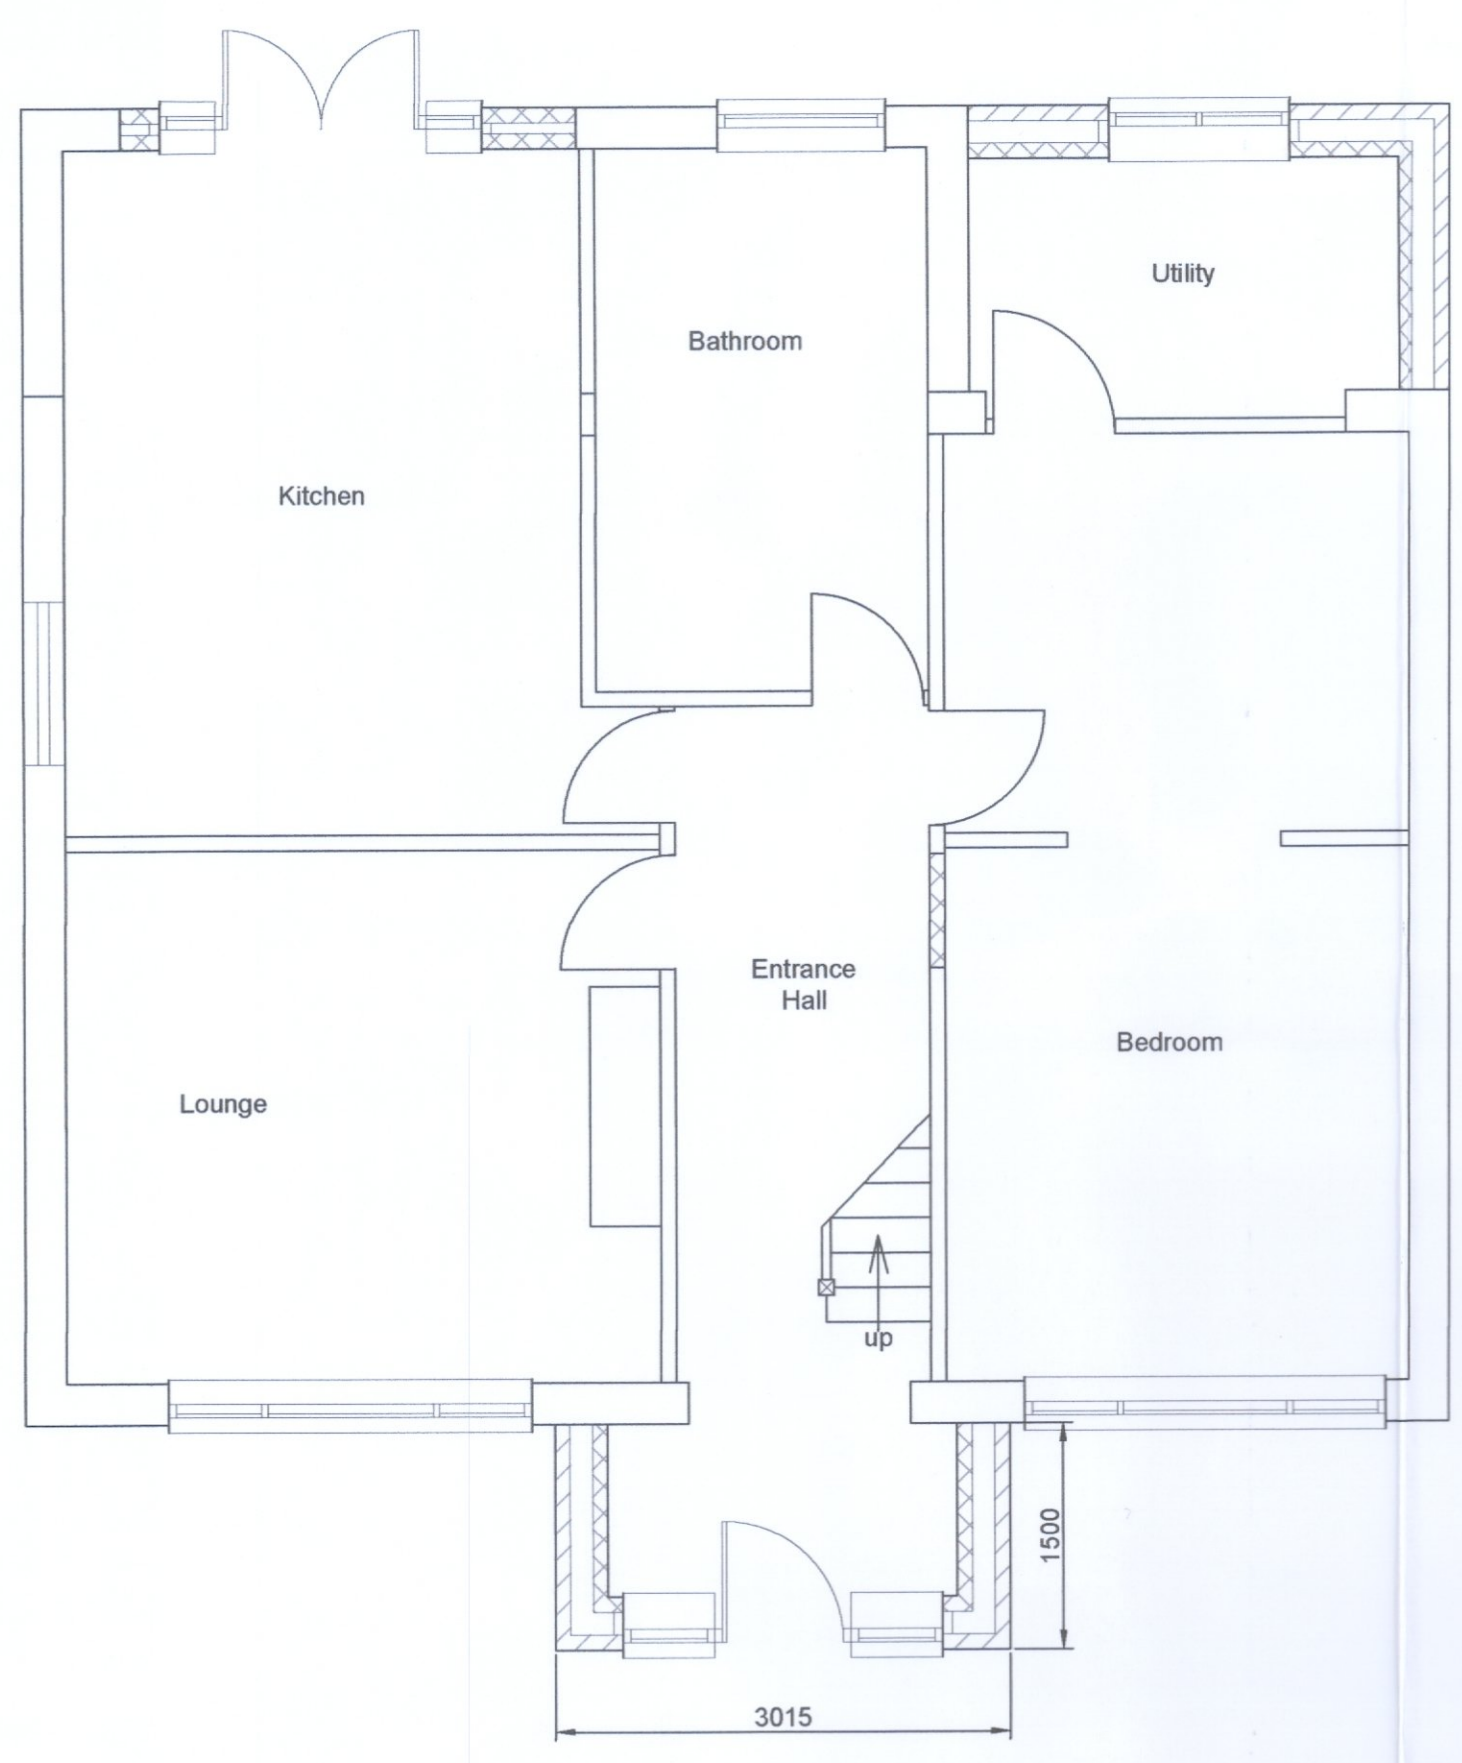

**Proposed G.F. Plan View**

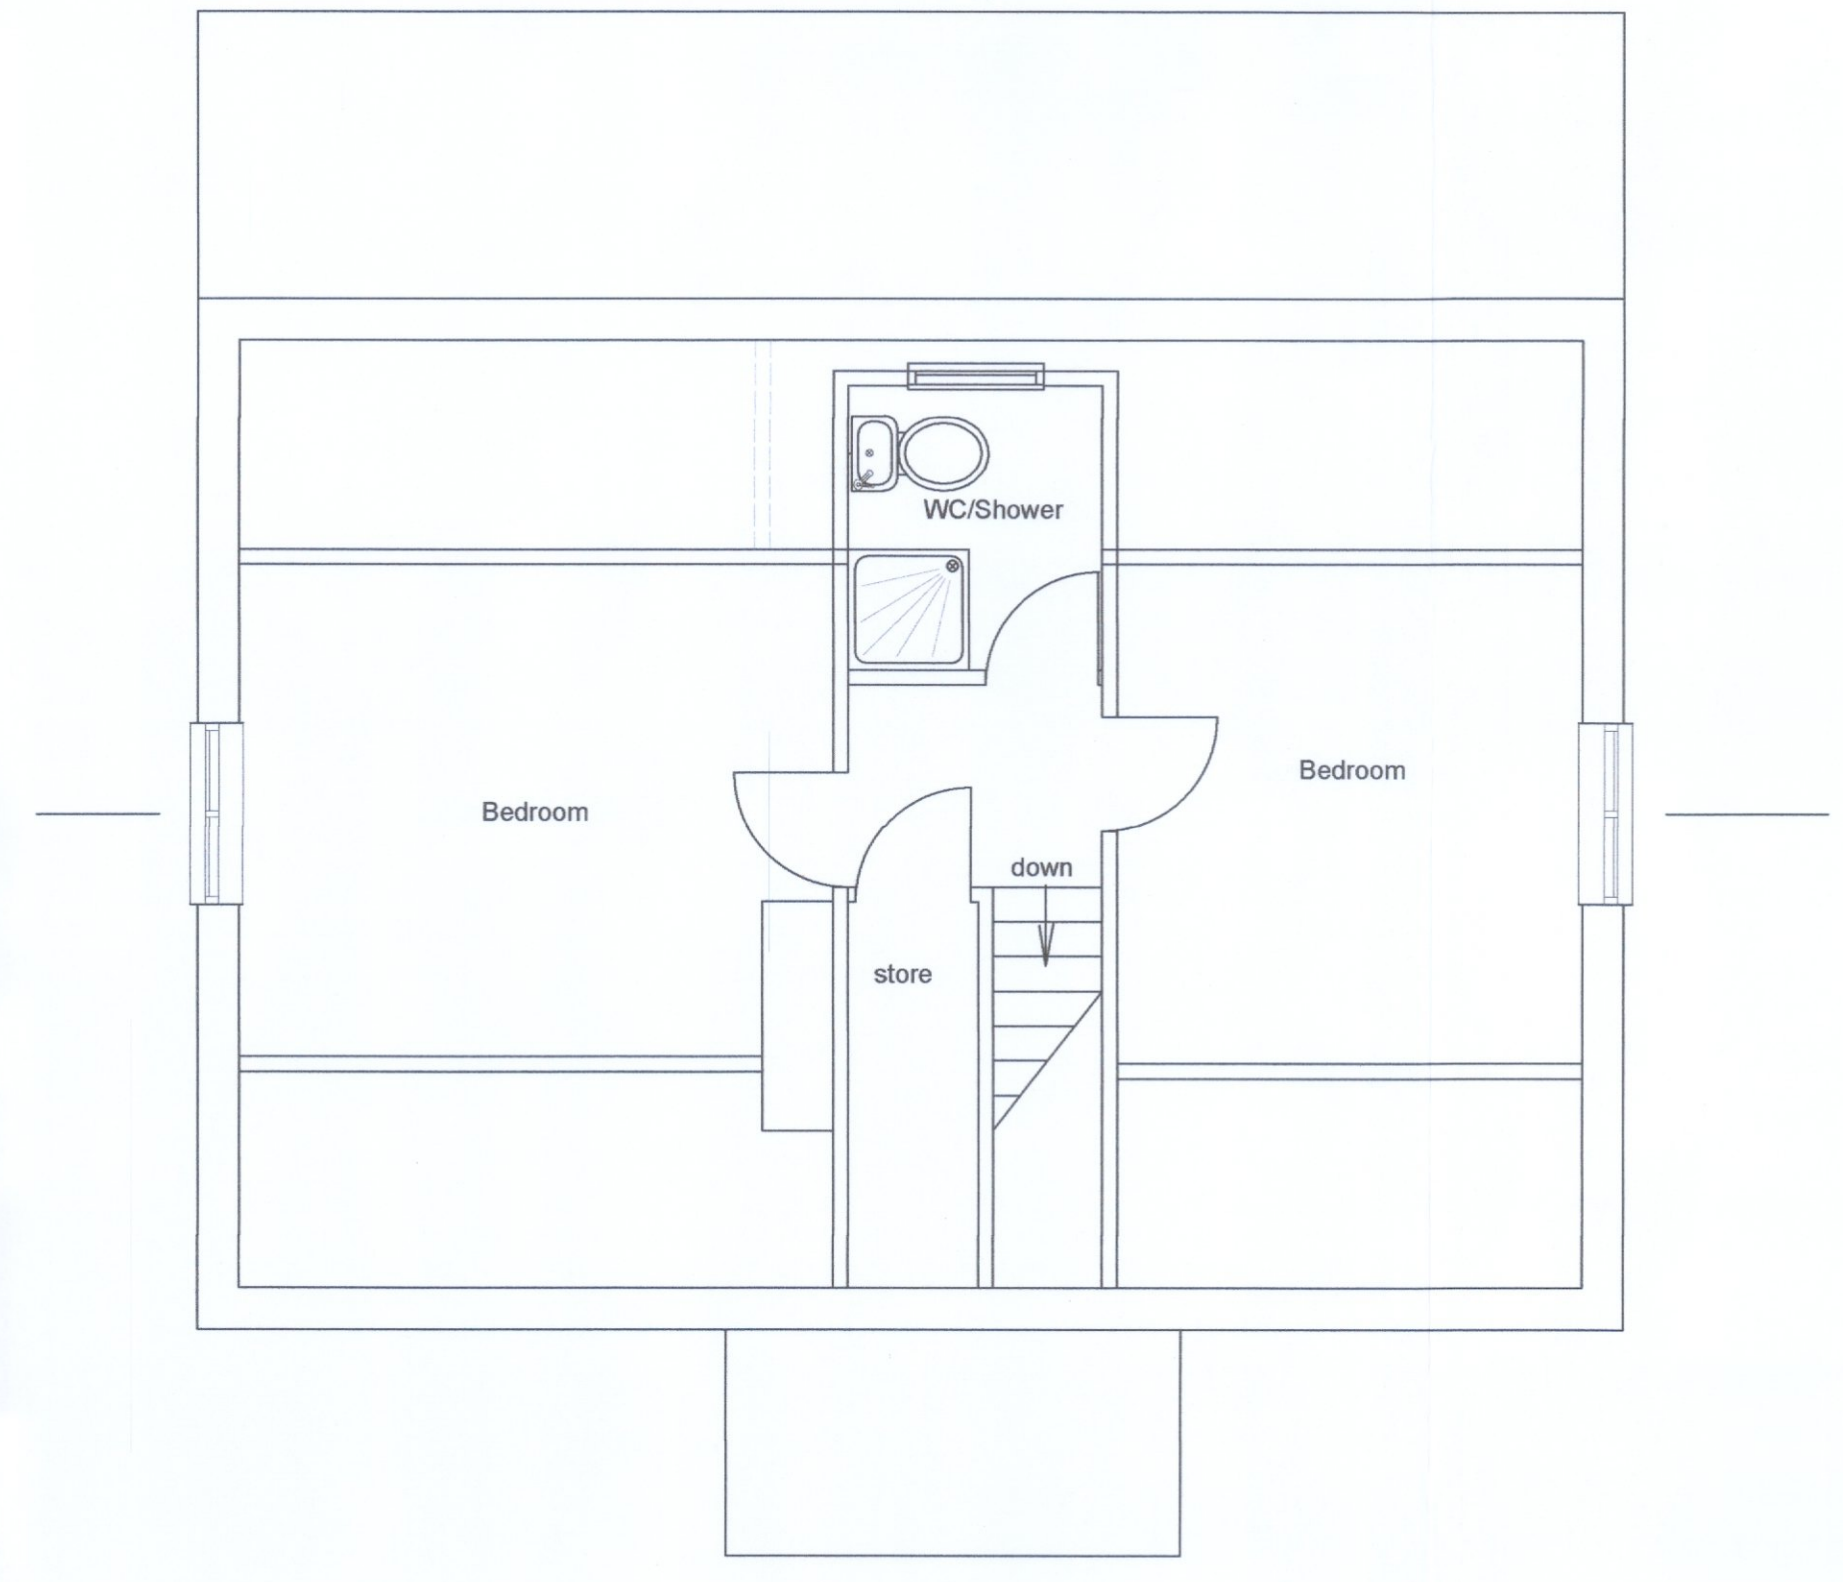


**Proposed F.F. Plan View**

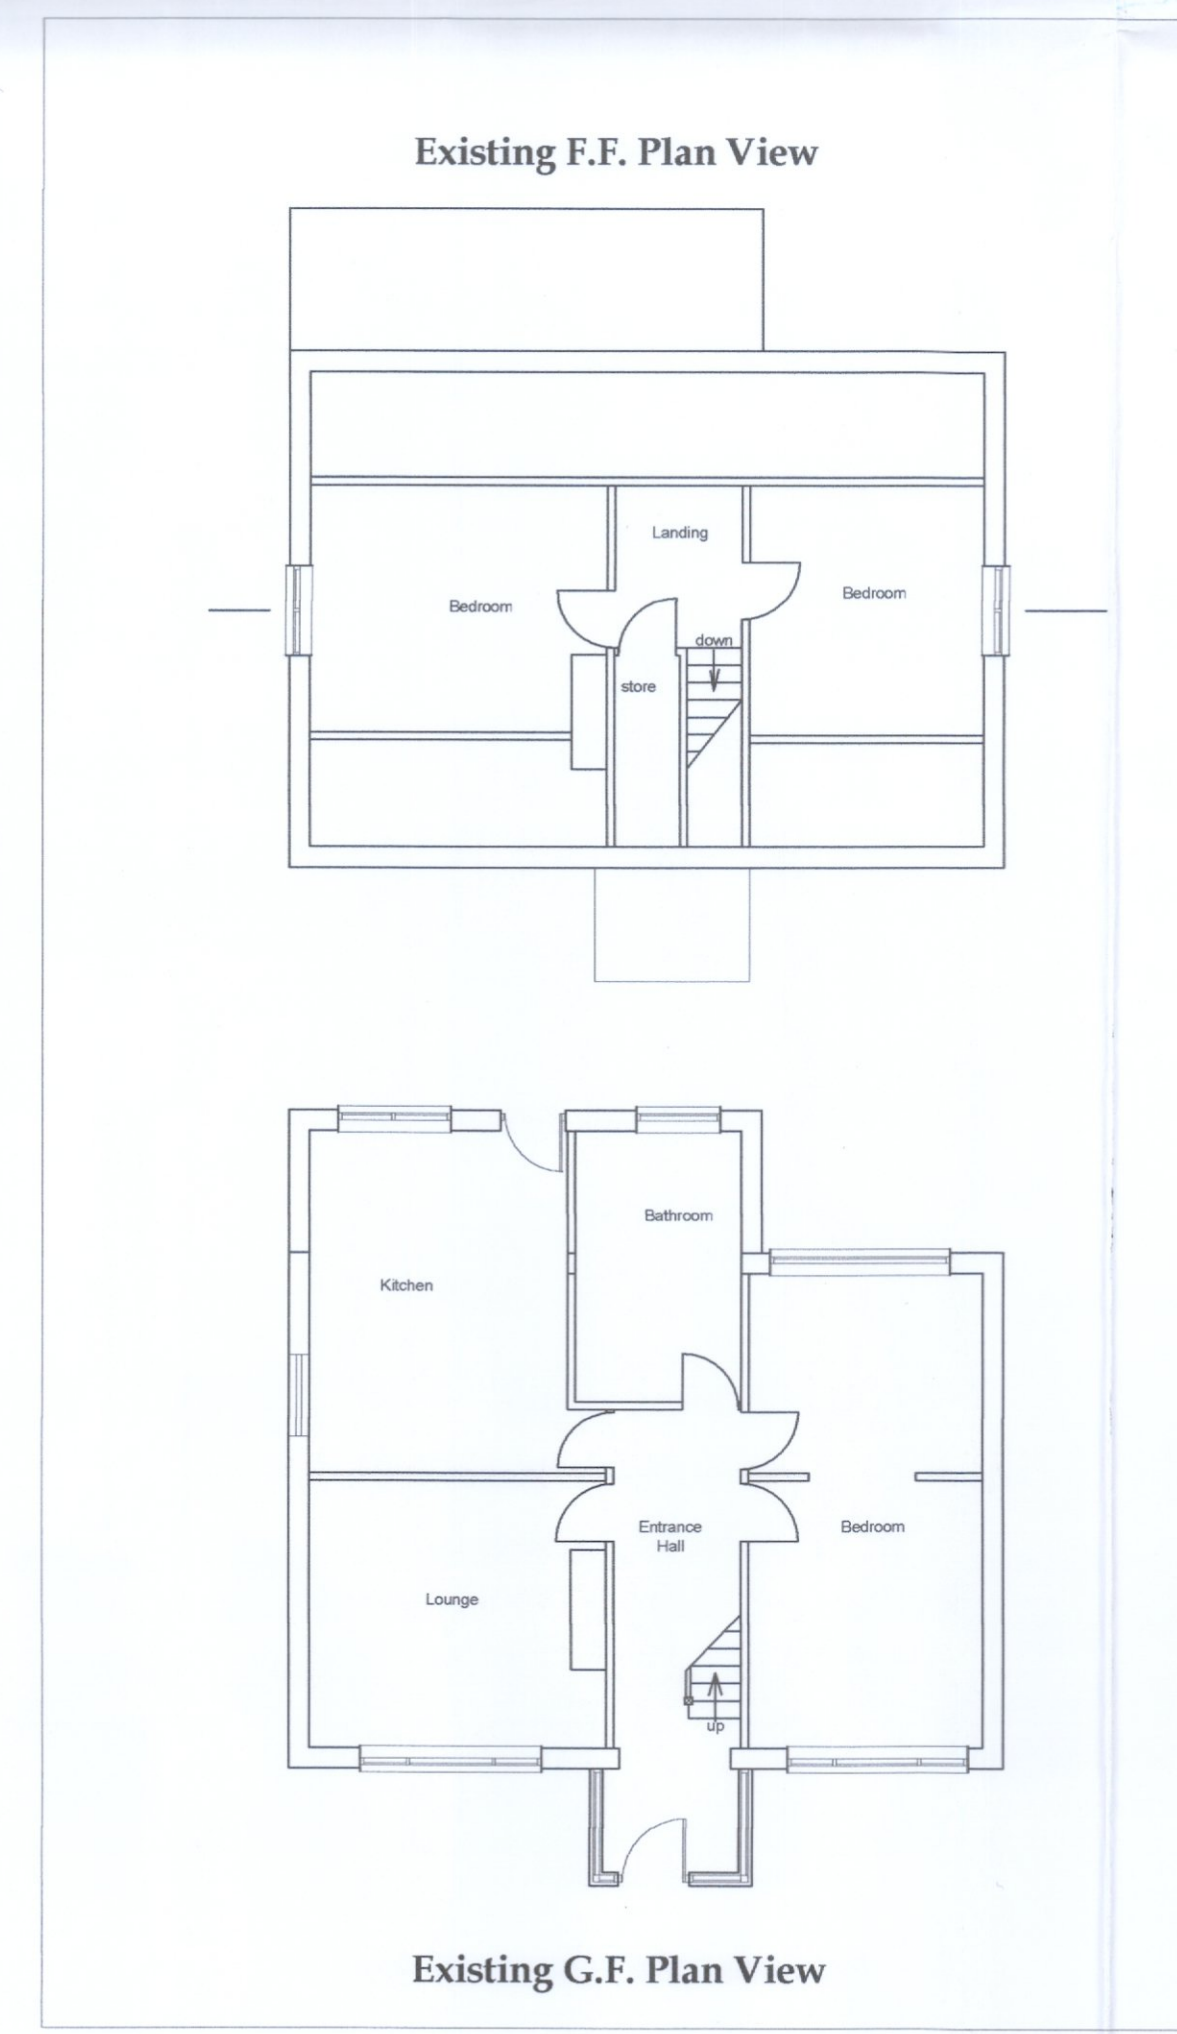

**Existing F.F. Plan View**

**Existing G.F. Plan View**

**Site Location Plan**

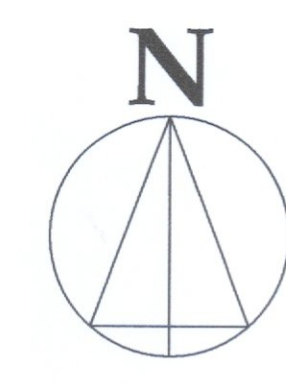

**Site Layout Plan**