



Existing Ground Floor Plan

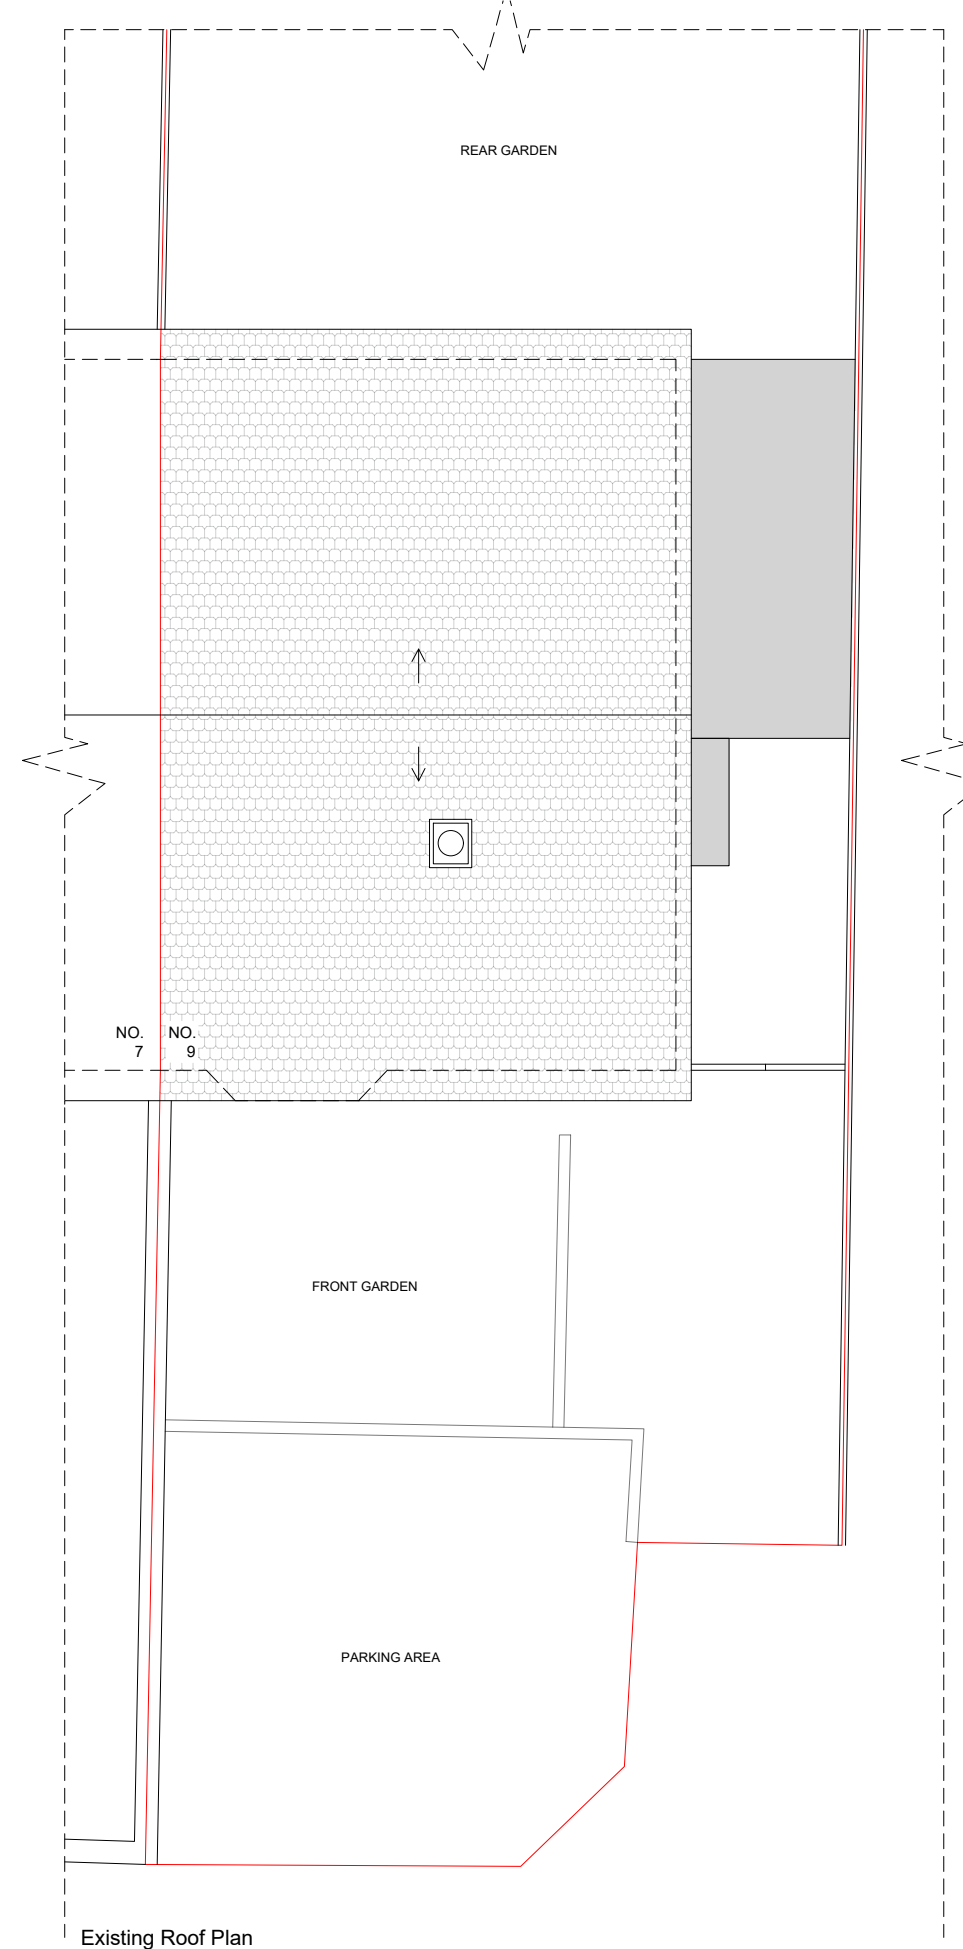

Existing Roof Plan

Any dimensions shown should be checked on site and discrepancies reported to the Architect prior to construction. Designs are not coordinated with engineer projects. Do not scale for construction purposes.

 

Existing **Proposed**

Drawing Name

Existing Plans

Project Address

9 Lupin Way S44 5AR

Drawing No.

9LupinWay_ExistingPlans_V3

Scale

1/100 at A3

Designer

BB

Date

29.03.2024

Drawing No.

04

Revision

V3



Planning By Design Ltd
 www.planning-by-design.co.uk
 hello@planning-by-design.co.uk