



Proposed Ground Floor Plan

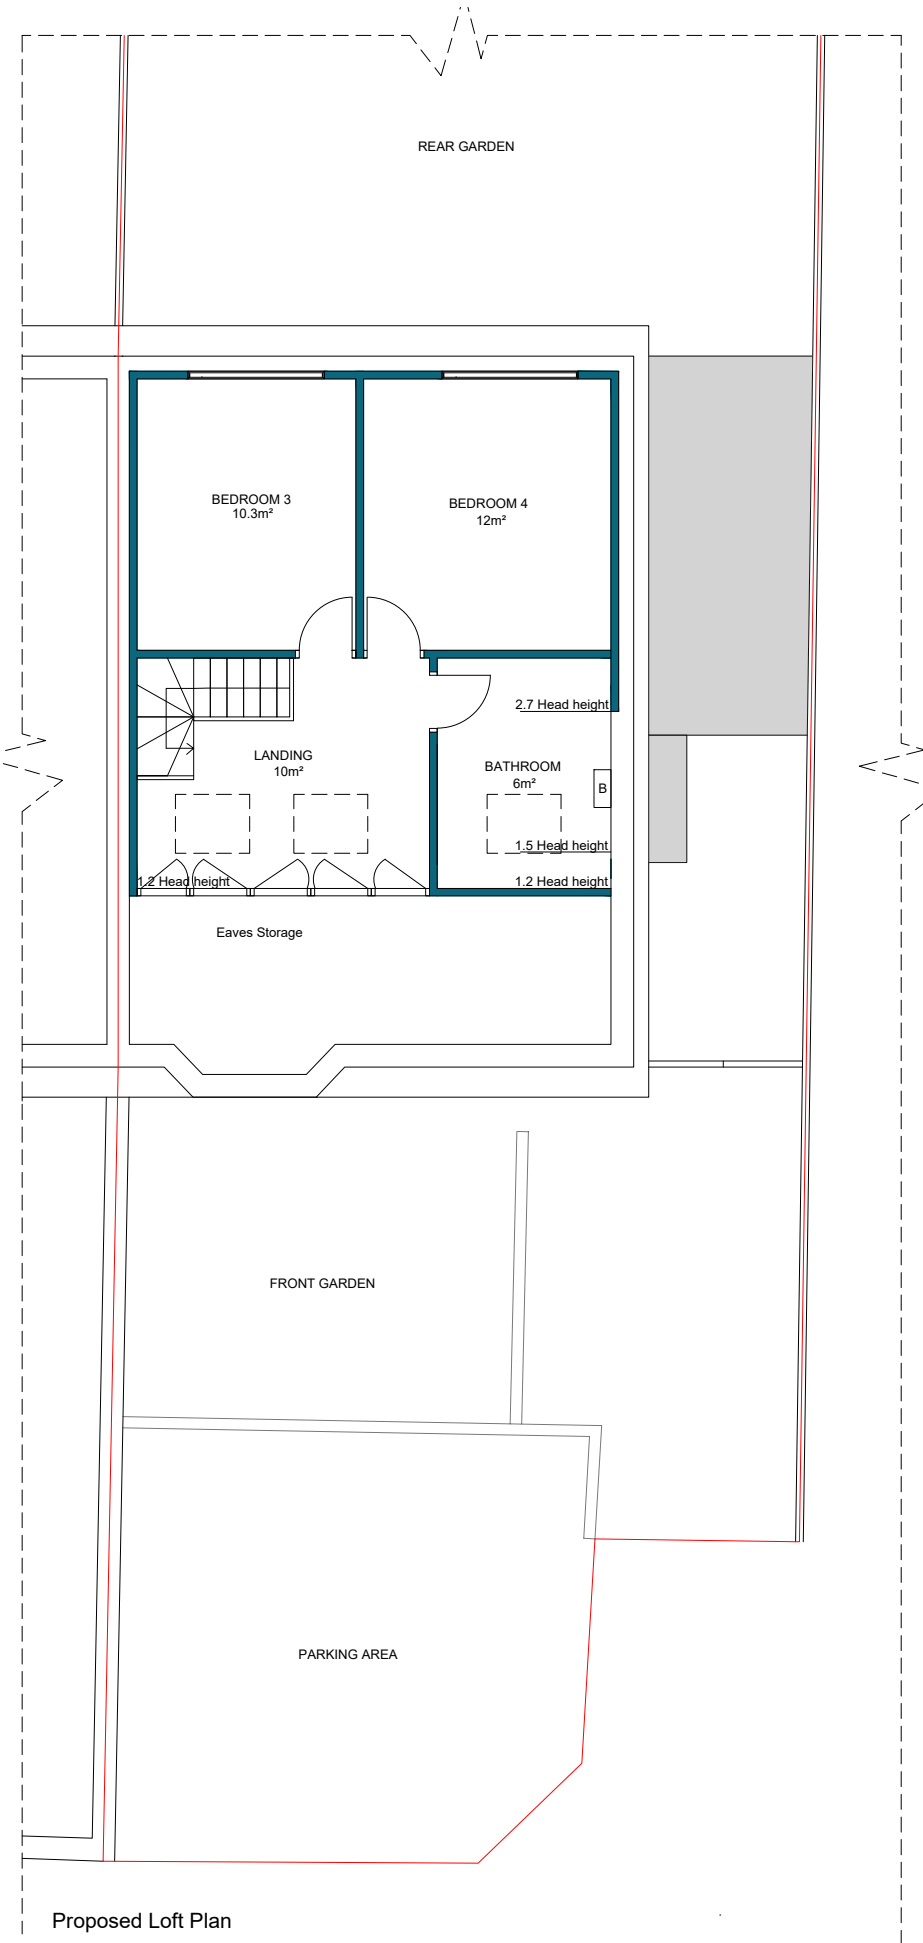


Proposed Loft Plan

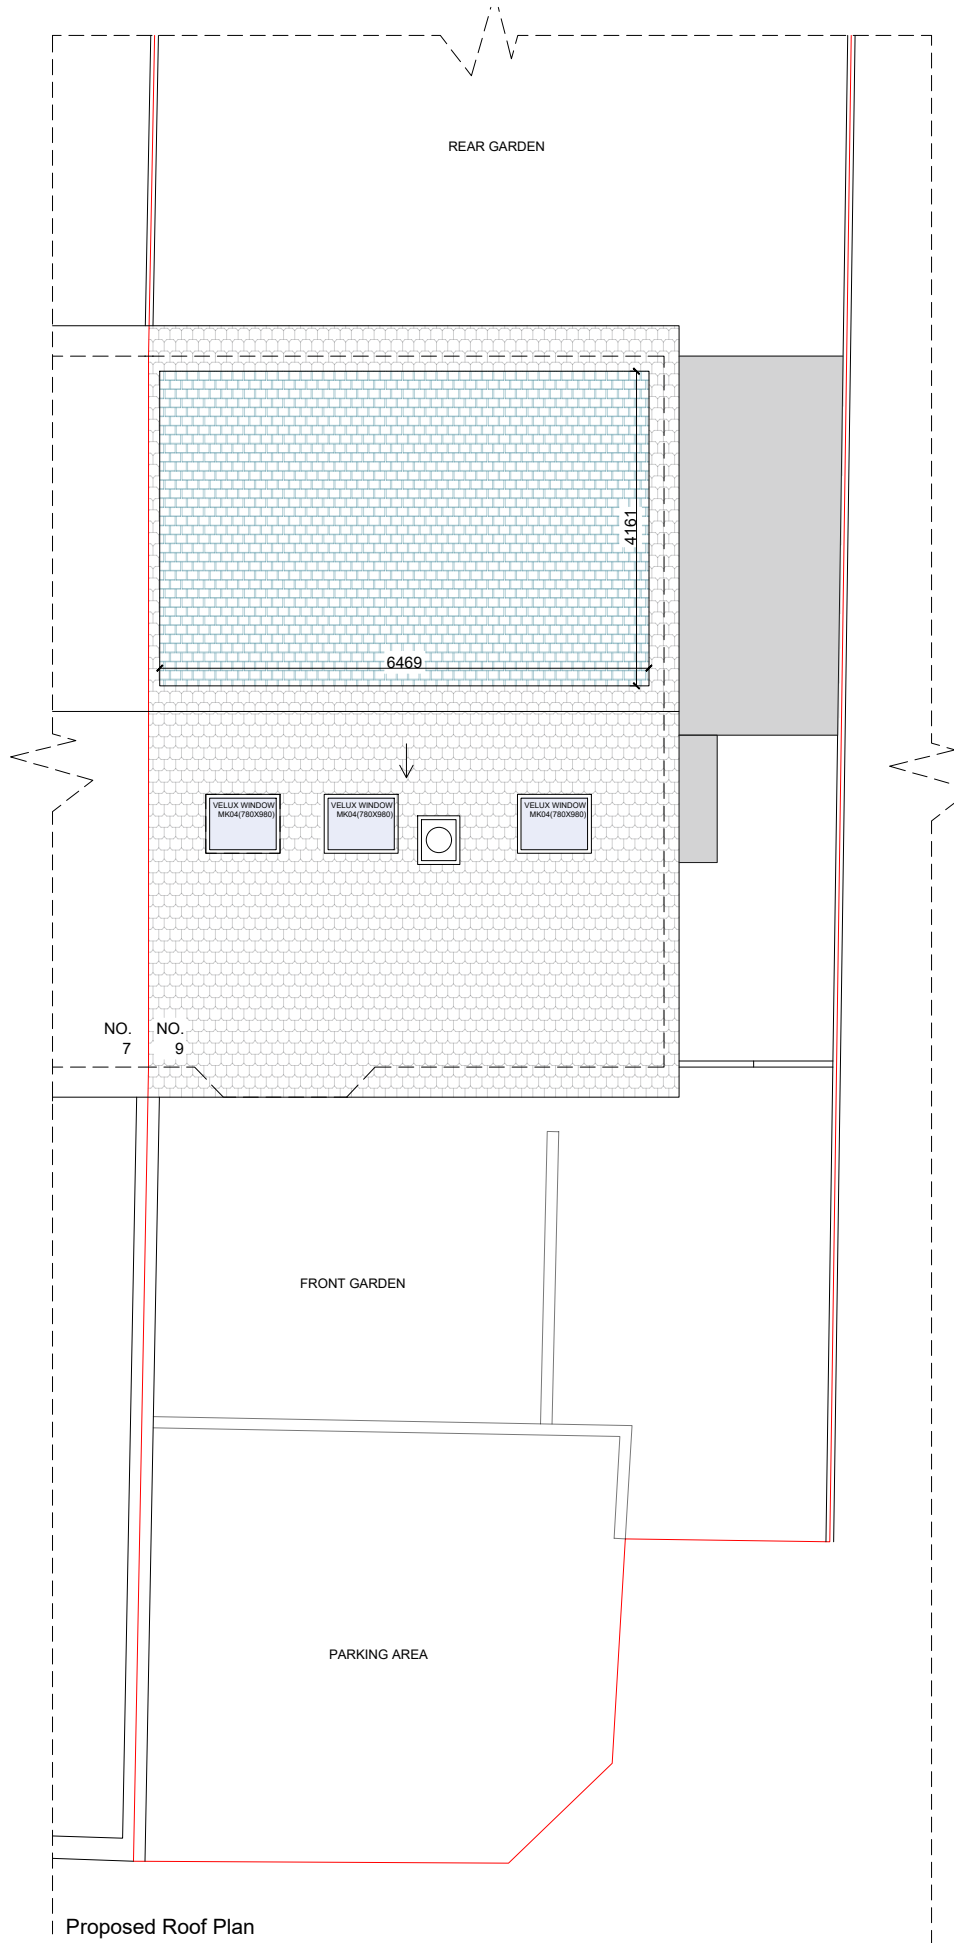

Proposed Roof Plan

Any dimensions shown should be checked on site and discrepancies reported to the Architect prior to construction. Designs are not coordinated with engineer projects. Do not scale for construction purposes.

 

Existing Proposed

Drawing Name  
**Proposed Plans**

Project Address  
**9 Lupin Way S44 5AR**

Drawing No.  
**9LupinWay\_ProposedPlans\_V3**

Scale <b>1/100 at A3</b>	Drawing No. <b>05</b>
Designer <b>BB</b>	Revision <b>V3</b>
Date <b>29.03.2024</b>	



Planning By Design Ltd  
www.planning-by-design.co.uk  
hello@planning-by-design.co.uk