




Proposed : South Elevation scale 1:100

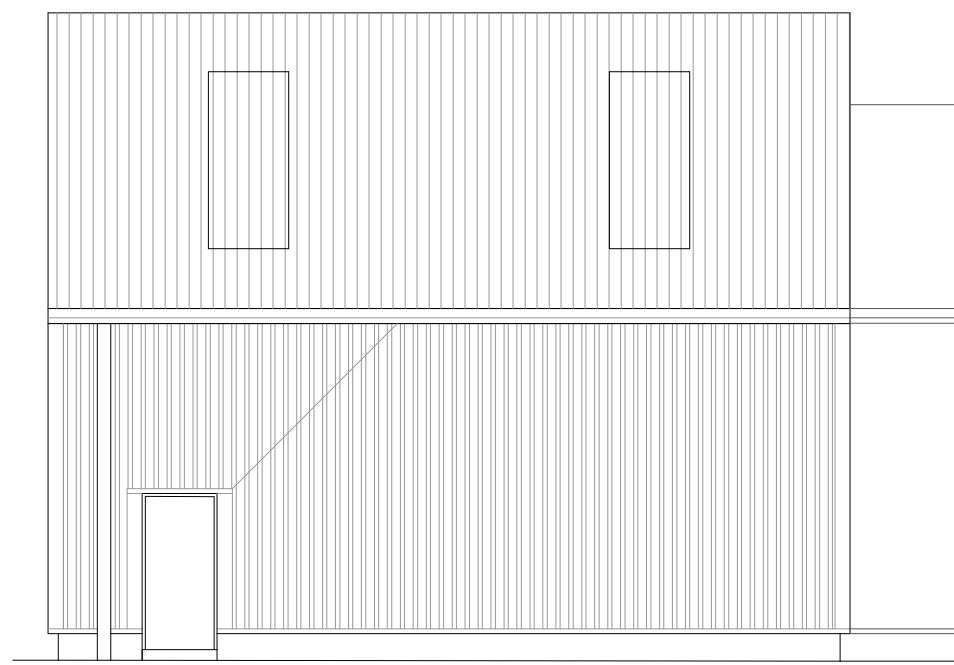


Proposed : North Elevation scale 1:100

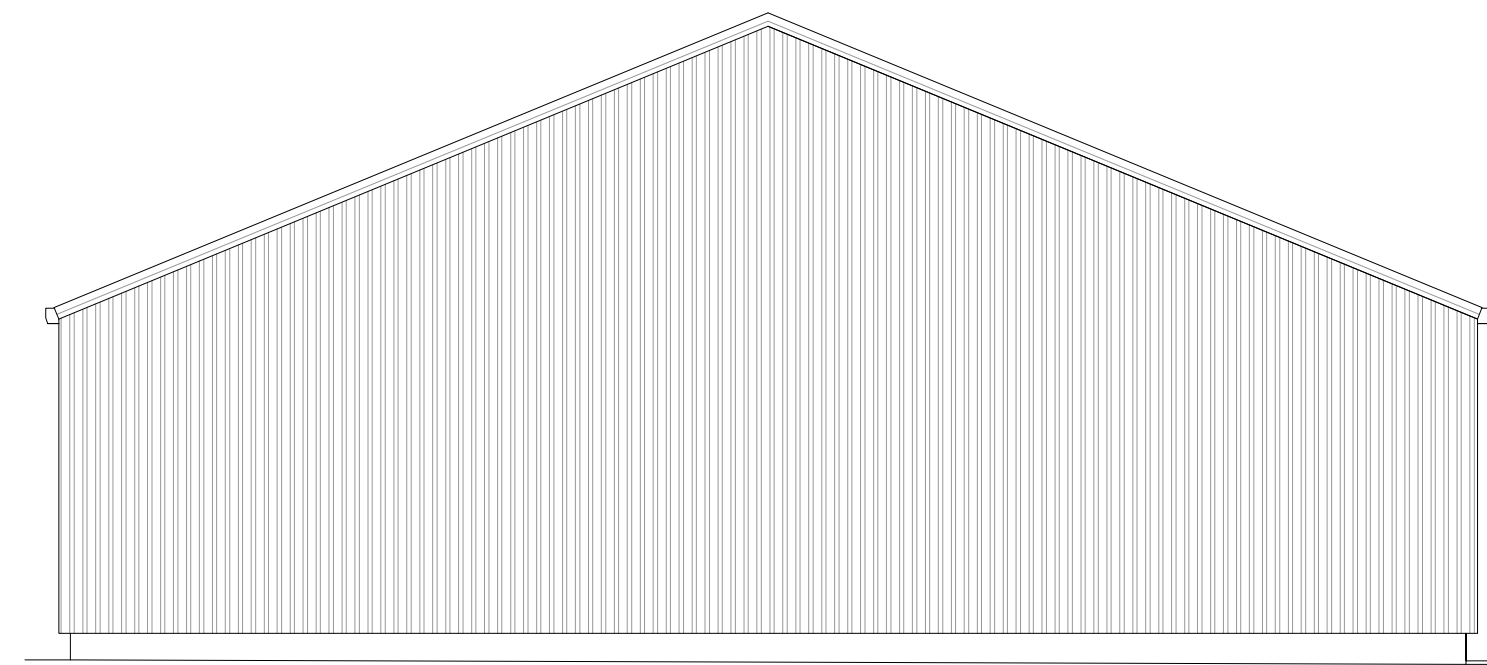


Proposed: East Elevation scale 1:100

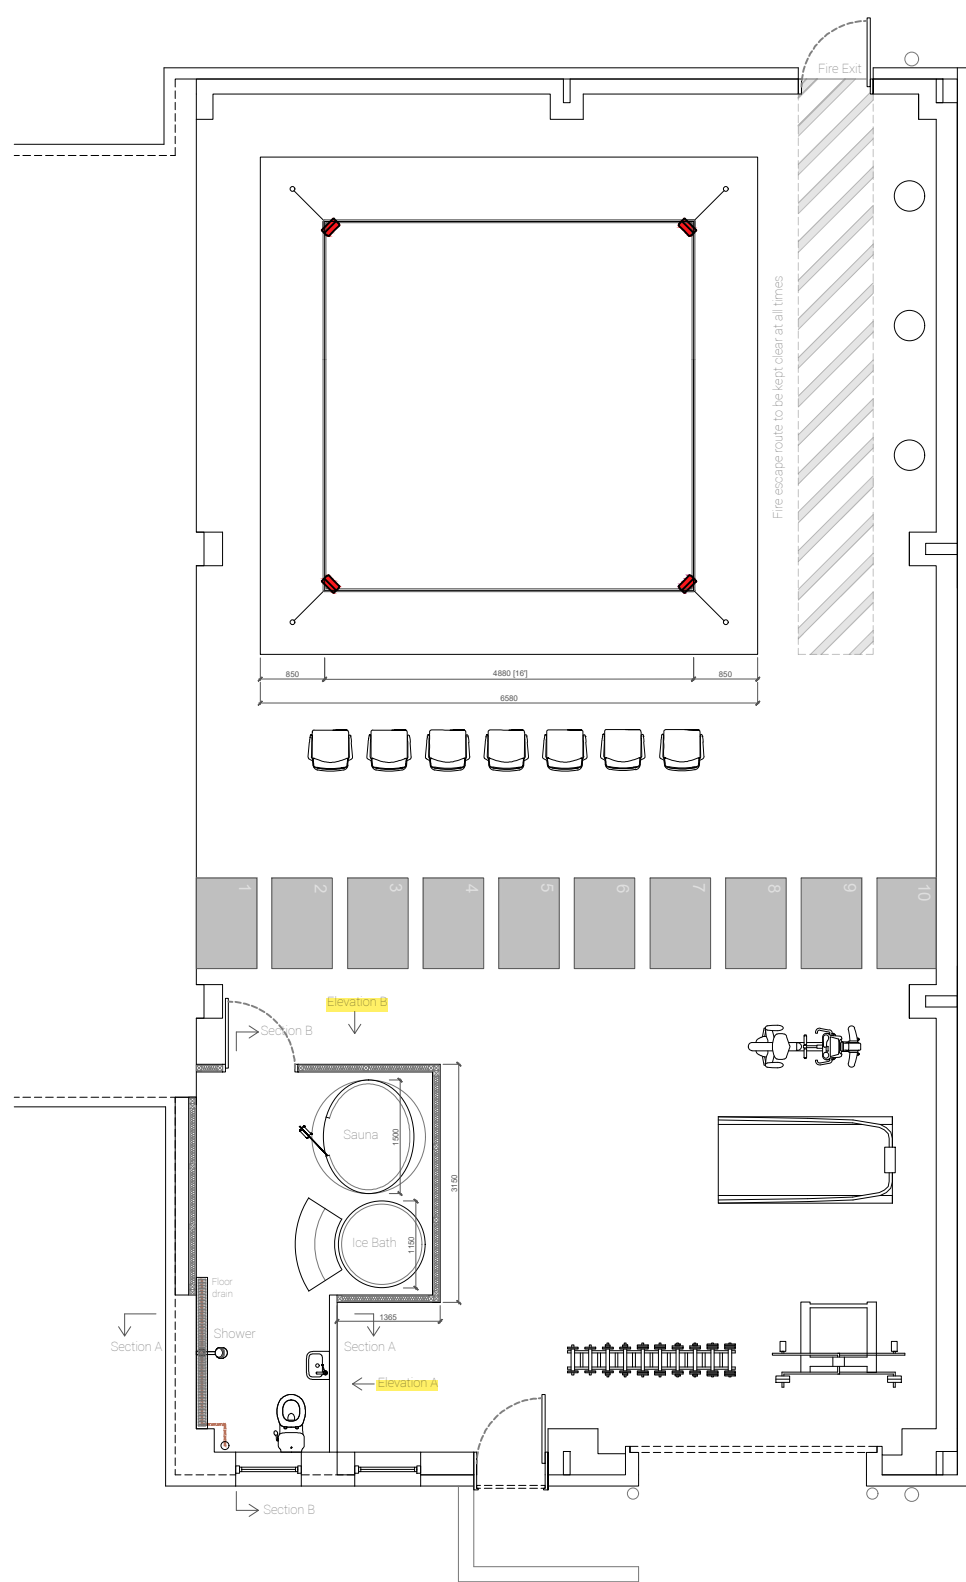


Proposed : Floor Plan scale 1:100

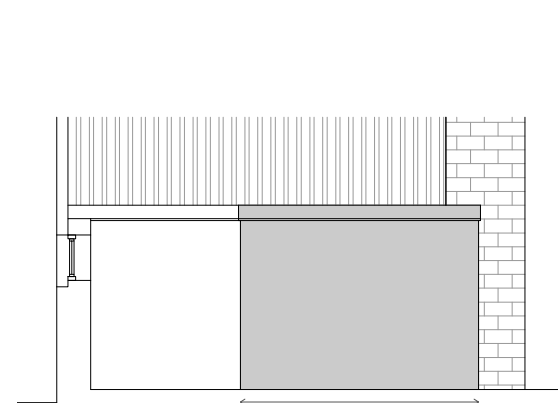


Proposed : Elevation A scale 1:100

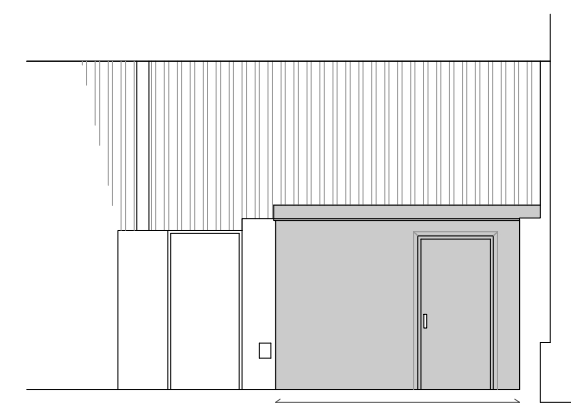


Proposed : Elevation B scale 1:100

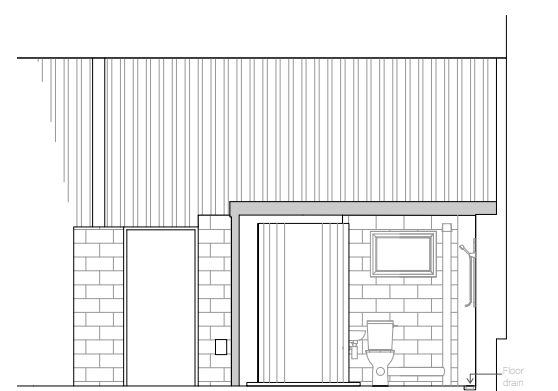

Proposed : Section A scale 1:100

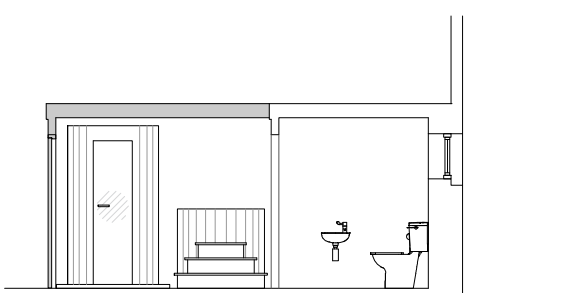

Proposed : Section B scale 1:100

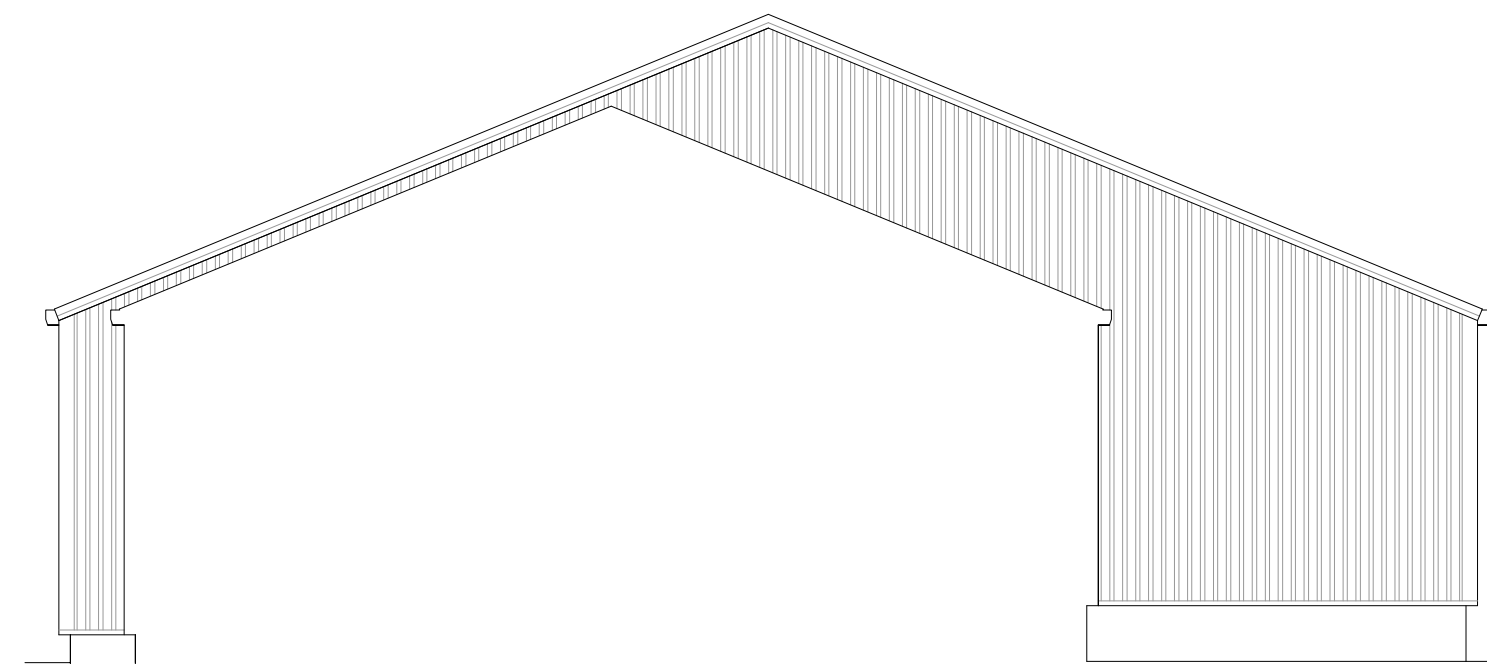

Proposed : West Elevation scale 1:100

Rev.	Date	Details
Client:	B Money Promotions Ltd	
Project:	Unit 14 Lower Church Lane DY4 7PG	
Drawing Title:	Proposed Plans and Elevations	
 FISHER GERMAN Fisher German LLP, The Estates Office Norman Court, Ashby de la Zouch Leicestershire LE65 2UZ Tel 01530 41282 E-mail ashby@fishergerman.co.uk		
Scale Bar	1:100	North
First Issued:	12.03.24	Revision Checked 21.03.24
Drawn:	SN	Checked SH
Project Ref:	142041	Paper Size: A2
Drawing Ref:	PP01	Rev: - Issue 01
<small>THIS DRAWING IS PROTECTED BY COPYRIGHT. IT MAY NOT BE REPRODUCED IN ANY FORM OR BY ANY MEANS FOR ANY PURPOSE WITHOUT WRITTEN PERMISSION OF FISHER GERMAN LLP CHARTERED SURVEYORS. FISHER GERMAN LLP IS A LIMITED LIABILITY PARTNERSHIP REGISTERED IN ENGLAND AND WALES. REGISTERED NUMBER 06317564 REPRODUCED USING ORDNANCE SURVEY DATA. CROWN COPYRIGHT. ALL RIGHTS RESERVED. LICENCE NUMBER 10005227</small>		