




Existing : South Elevation scale 1:100

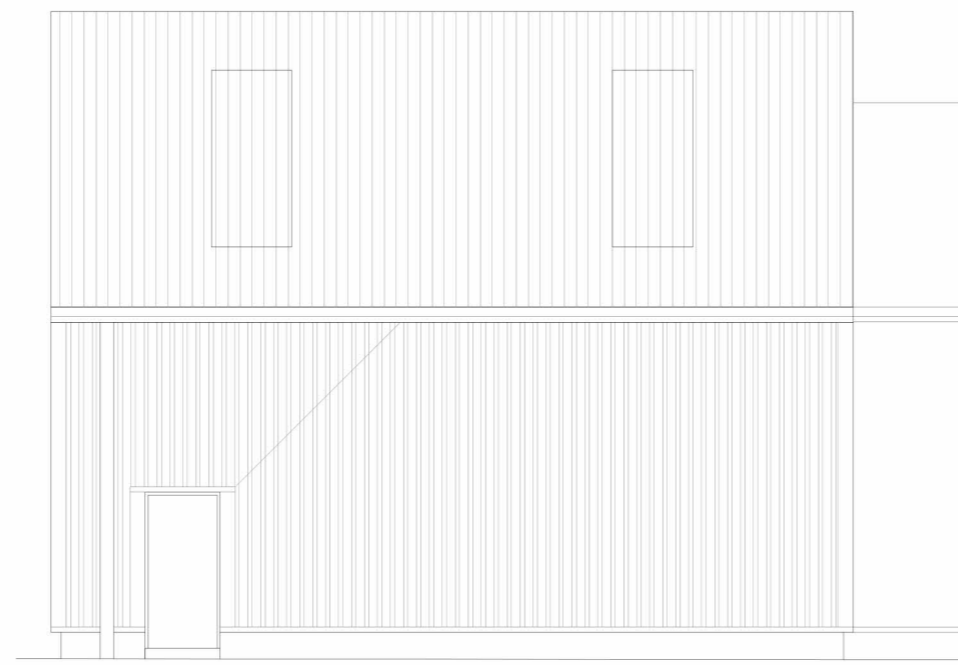


Existing : North Elevation scale 1:100

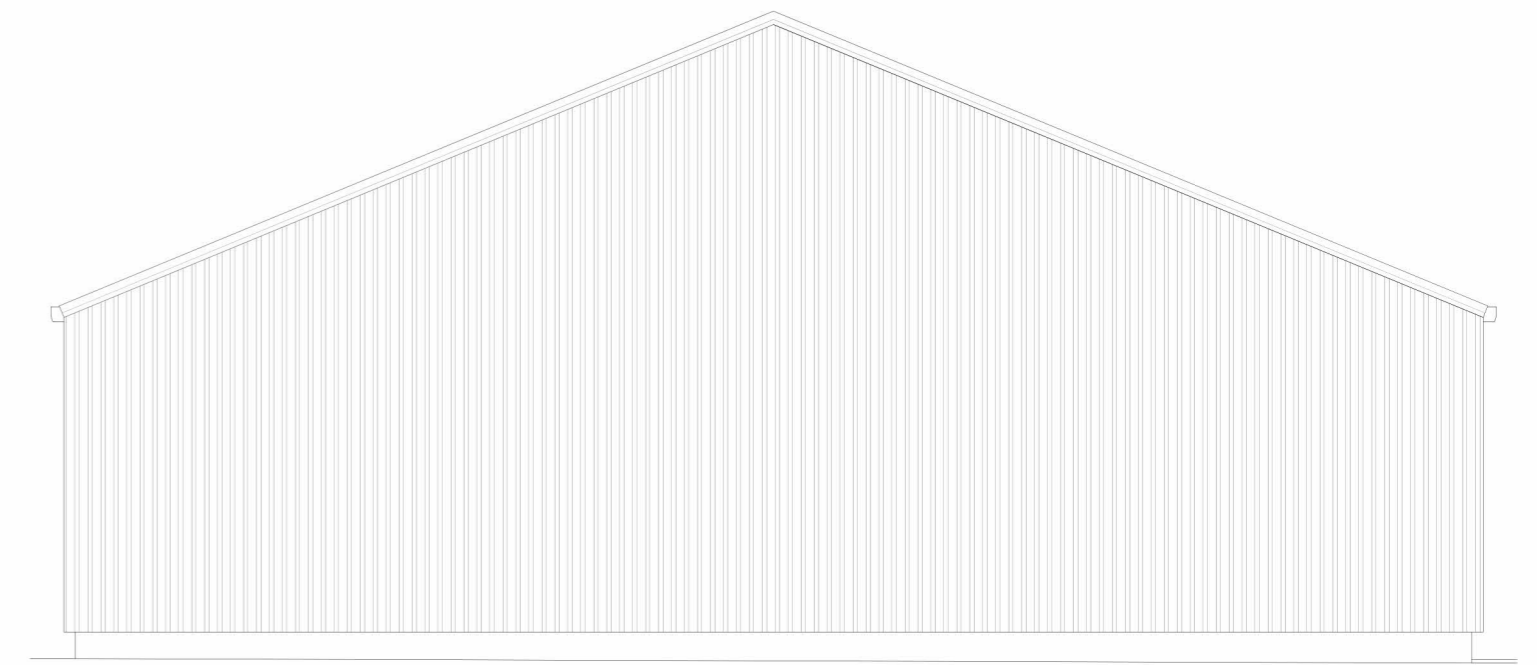


Existing : East Elevation scale 1:100

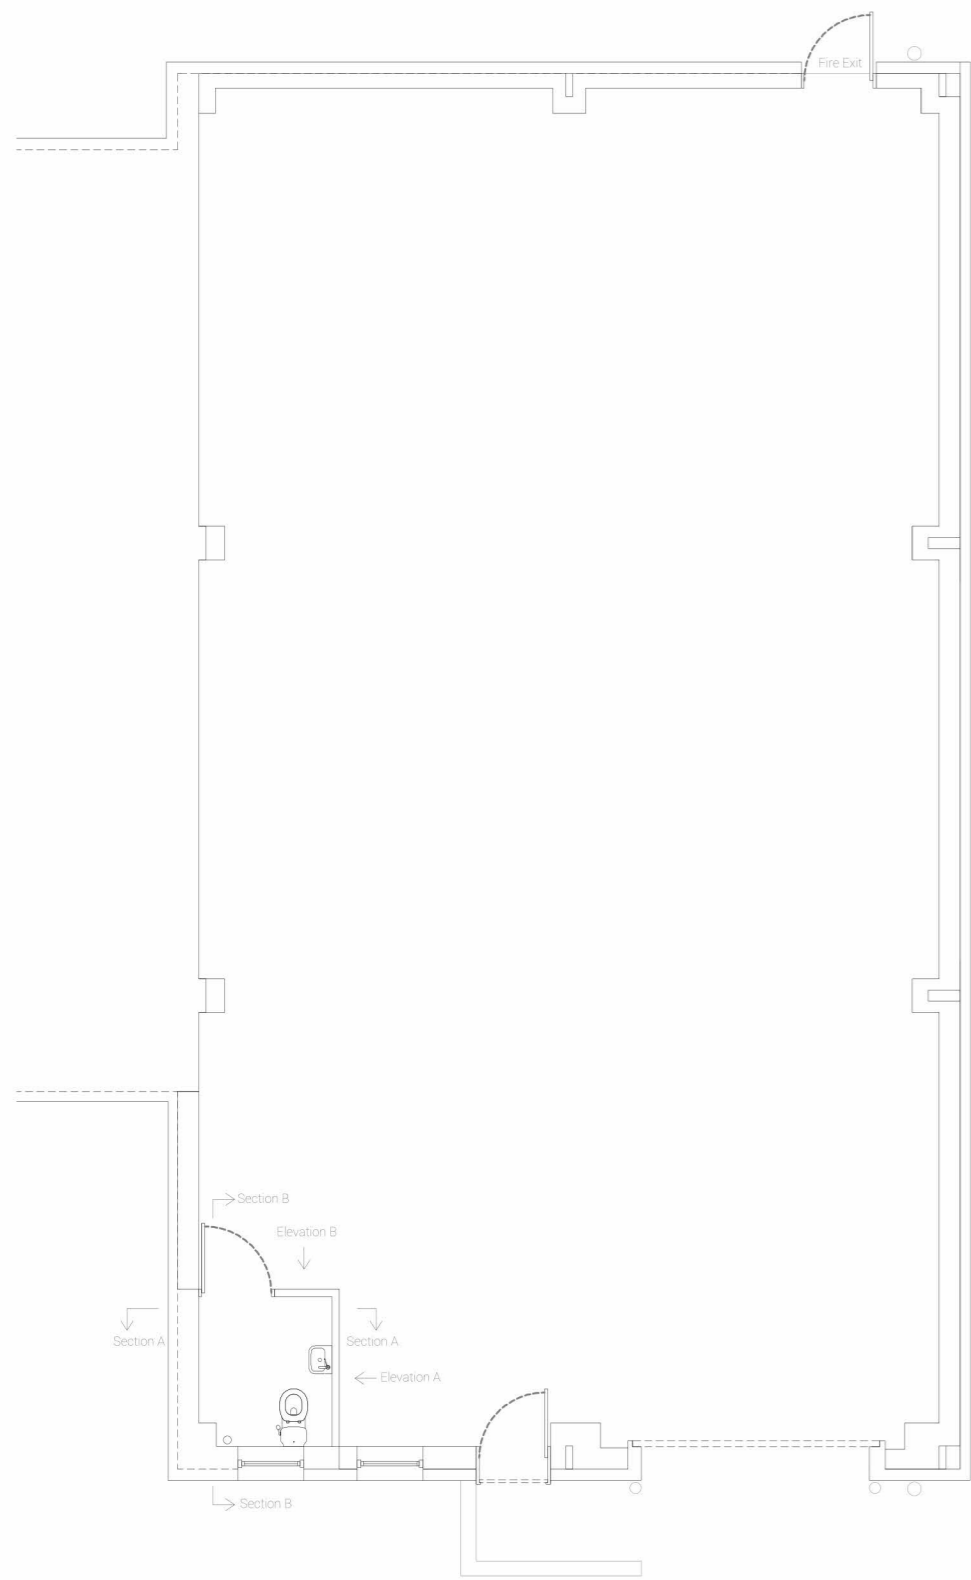

Existing : Floor Plan scale 1:100

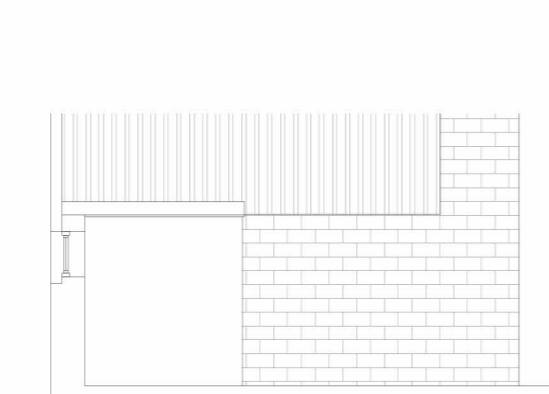


Existing : Elevation A scale 1:100

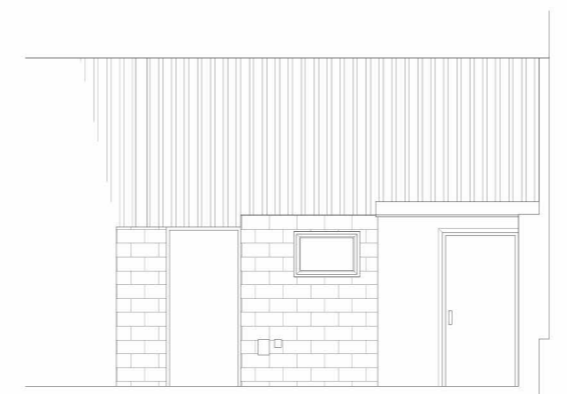


Existing : Elevation B scale 1:100




Existing : Section A scale 1:100

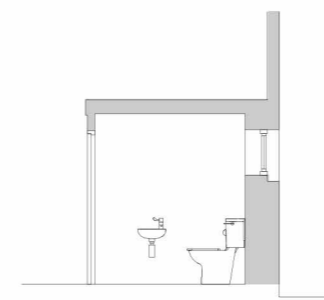

Existing : Section B scale 1:100

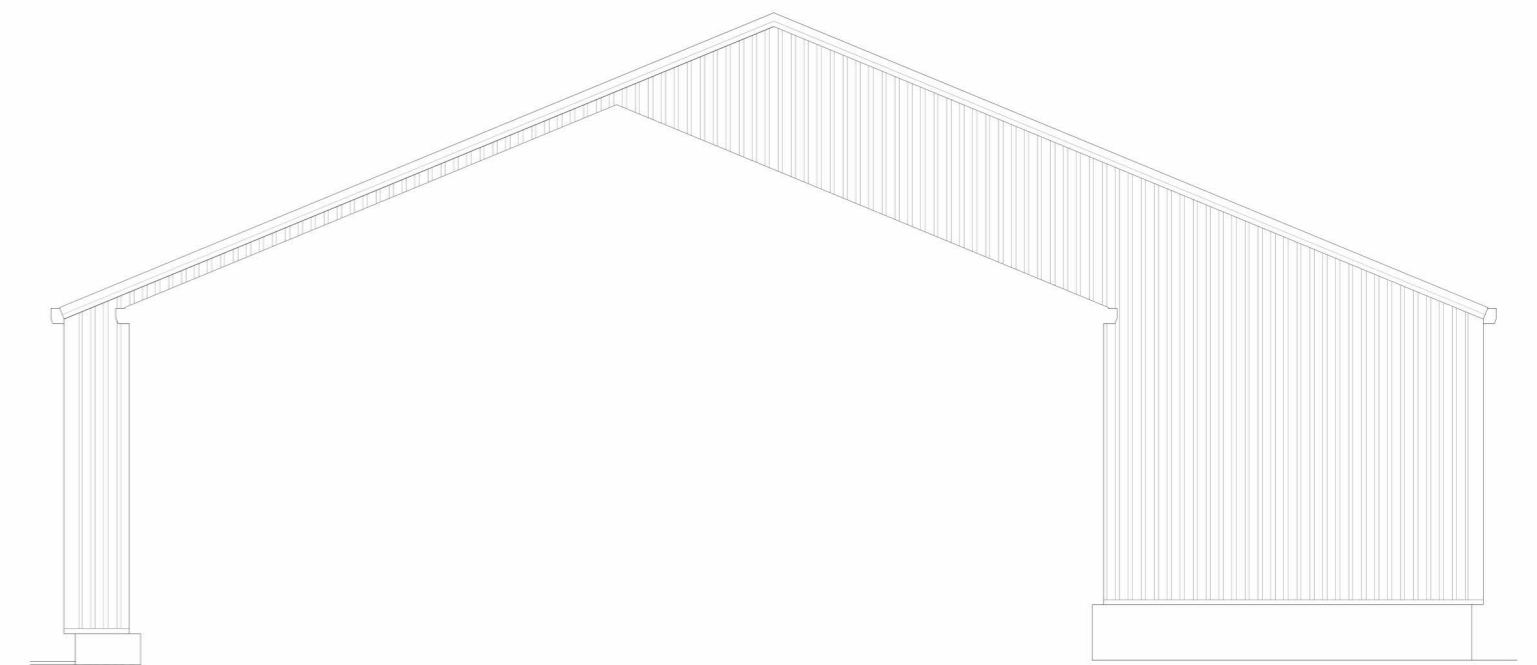

Existing : West Elevation scale 1:100

Rev.	Date.	Details
<b>Client:</b>	<b>B Money Promotions Ltd</b>	
<b>Project:</b>	Unit 14 Lower Church Lane DY4 7PQ	
<b>Drawing Title:</b>	Existing Plans and Elevations	
 Fisher German LLP - The Estates Office Norman Court, Ashby de la Zouch Leicestershire, LE65 2J7		
<b>Scale Bar</b>	1:100	North 
<b>First Issued:</b>	12.03.24	<b>Revision Checked</b> 21.03.24
<b>Drawn:</b>	SN	<b>Checked</b> SH
<b>Project Ref:</b>	142041	<b>Paper Size:</b> A2
<b>Drawing Ref:</b>	EP01	<b>Rev:</b> - <b>Issue</b> 01
<small>THIS DRAWING IS PROTECTED BY COPYRIGHT. IT MAY NOT BE REPRODUCED IN ANY FORM OR BY ANY MEANS FOR ANY PURPOSE WITHOUT WRITTEN PERMISSION OF FISHER GERMAN LLP. CHARTERED SURVEYORS.            FISHER GERMAN LLP IS A LIMITED LIABILITY PARTNERSHIP REGISTERED IN ENGLAND AND WALES. REGISTERED NUMBER: 03317854            REPRODUCED USING ORDNANCE SURVEY DATA. CROWN COPYRIGHT. ALL RIGHTS RESERVED. LICENSE NUMBER: 10002027</small>		