


- This drawing is copyright and should not be reproduced without written permission.
- All dimensions are in millimeters unless otherwise stated and are to be checked on site before work is commenced.
- Client to check that proposals do not contravene or affect covenants or encroach boundaries and that they have good title to land upon which the work is to be done on their behalf.
- All our proposals are subject to confirmation following liaison with the relevant local authorities.

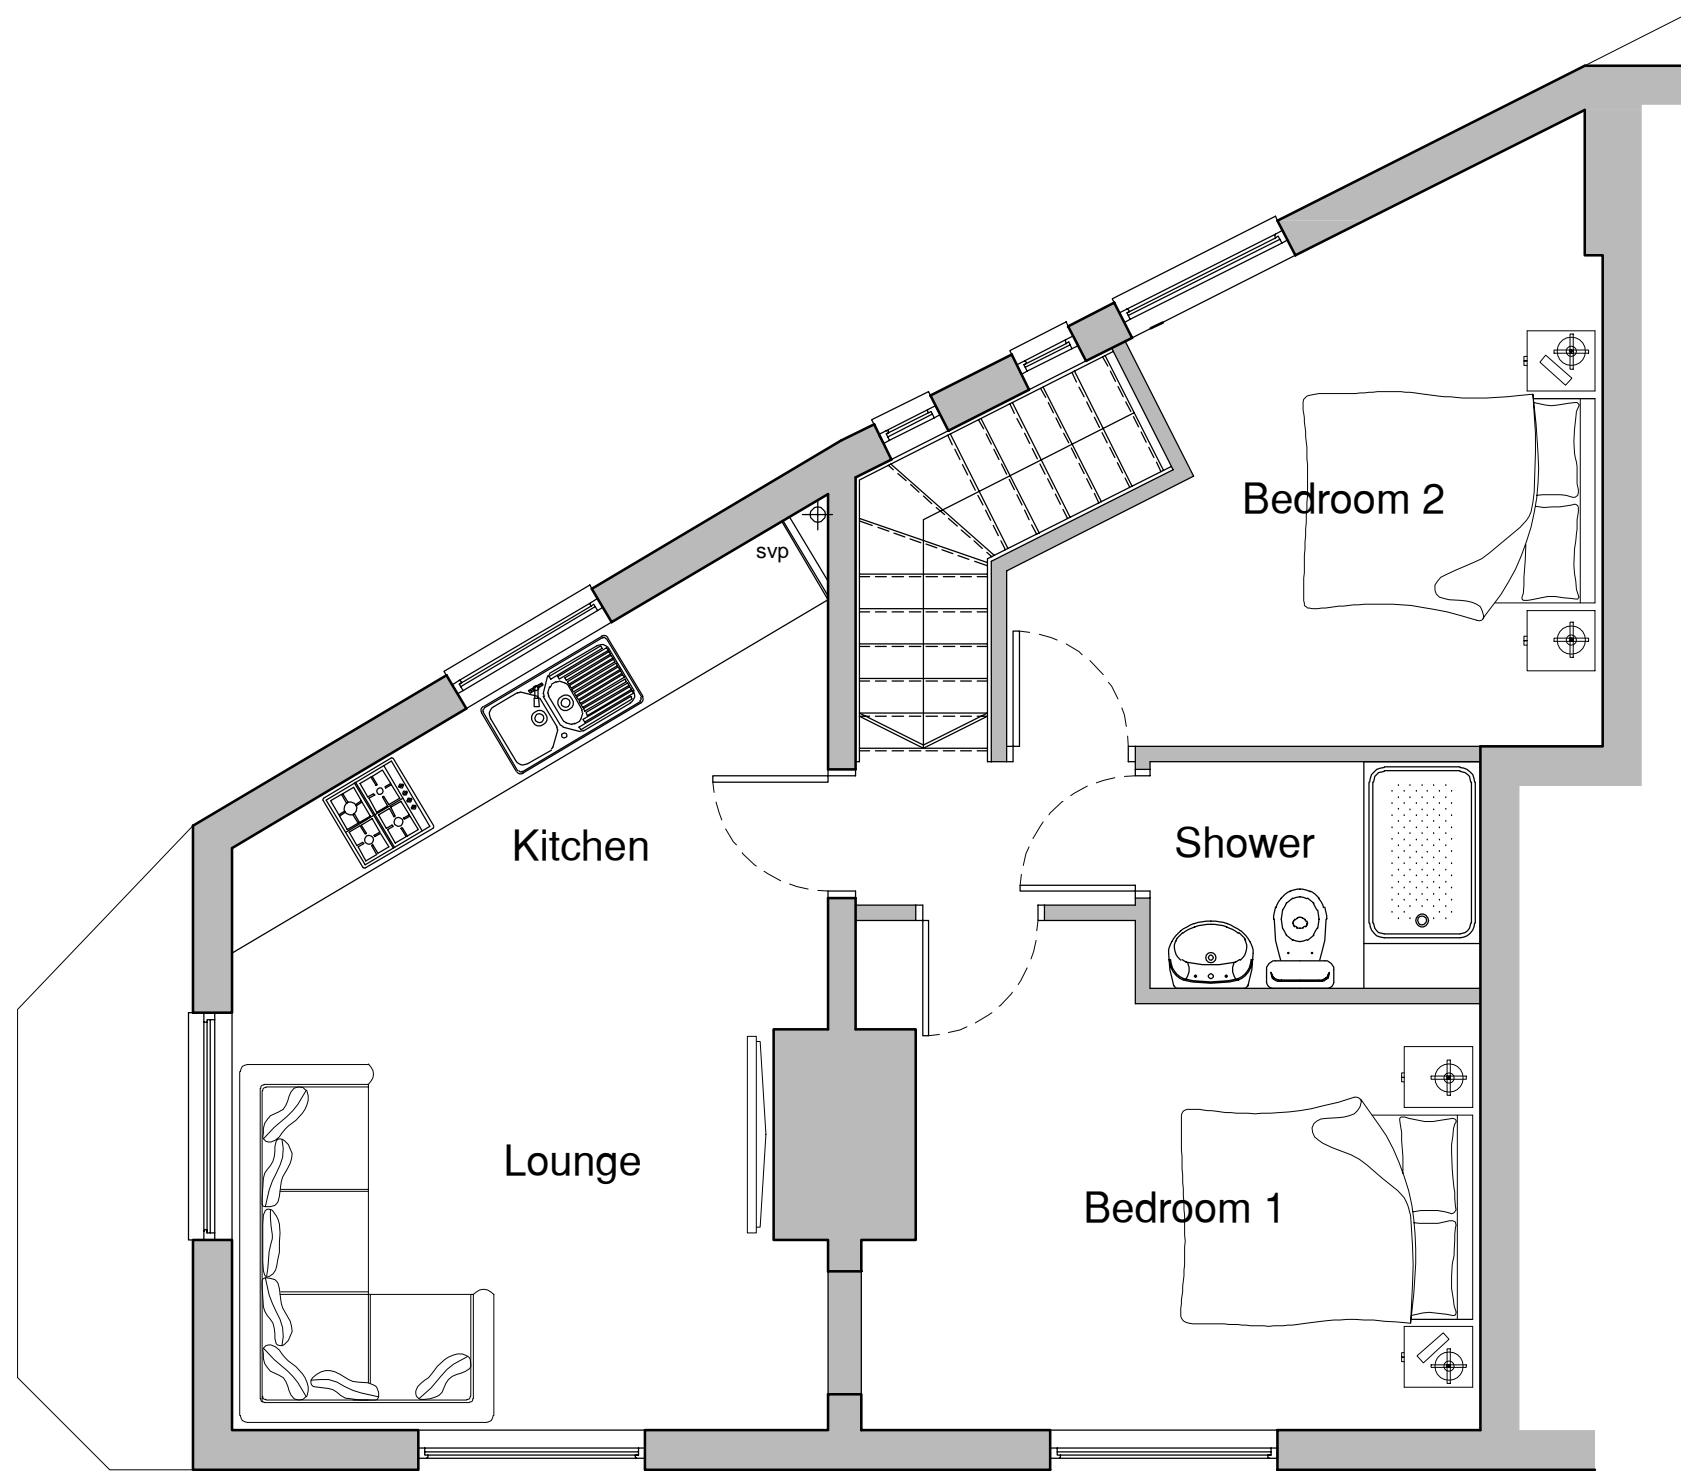

PROPOSED FIRST FLOOR PLAN  
GIA - 61sq.m (GF & FF)



2 and 2a Union Street  
Wednesbury  
WS10 7HD

Proposed First Floor Plan

Scale : 1:50 @ A3  
Date : July 2023  
Drawn : STB

Drawing No. :  
22094/P05