





EXISTING ELEVATION  
SCALE 1:100

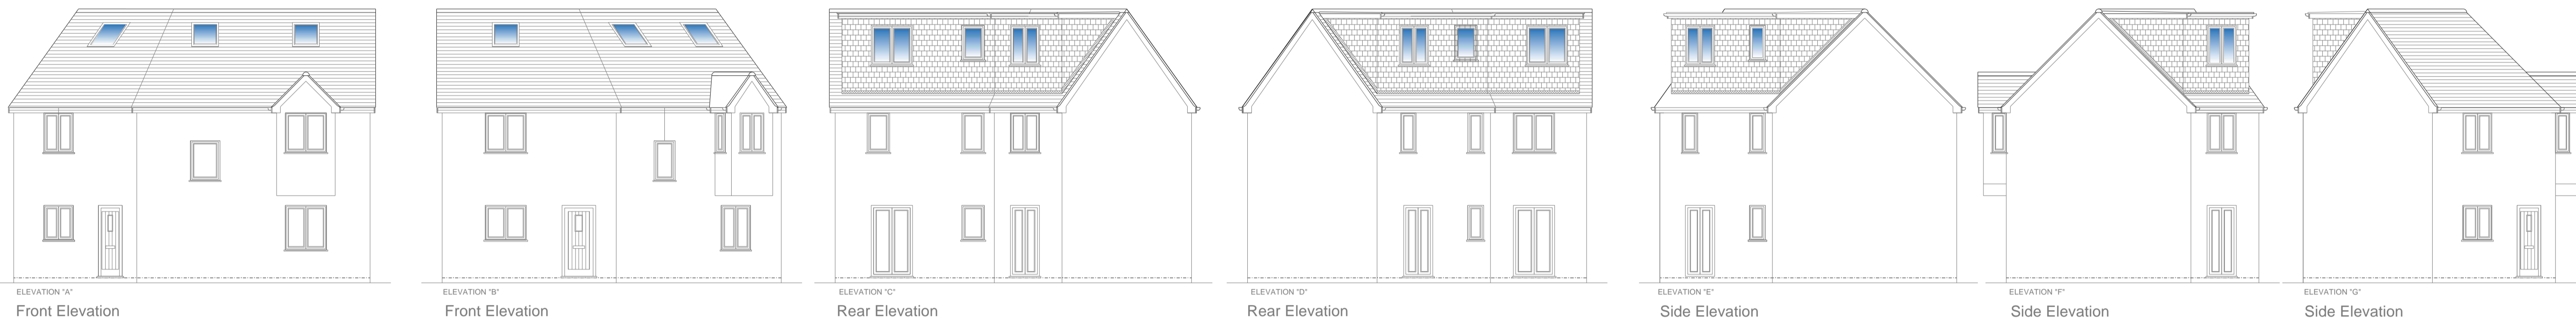


PROPOSED ELEVATION  
SCALE 1:100

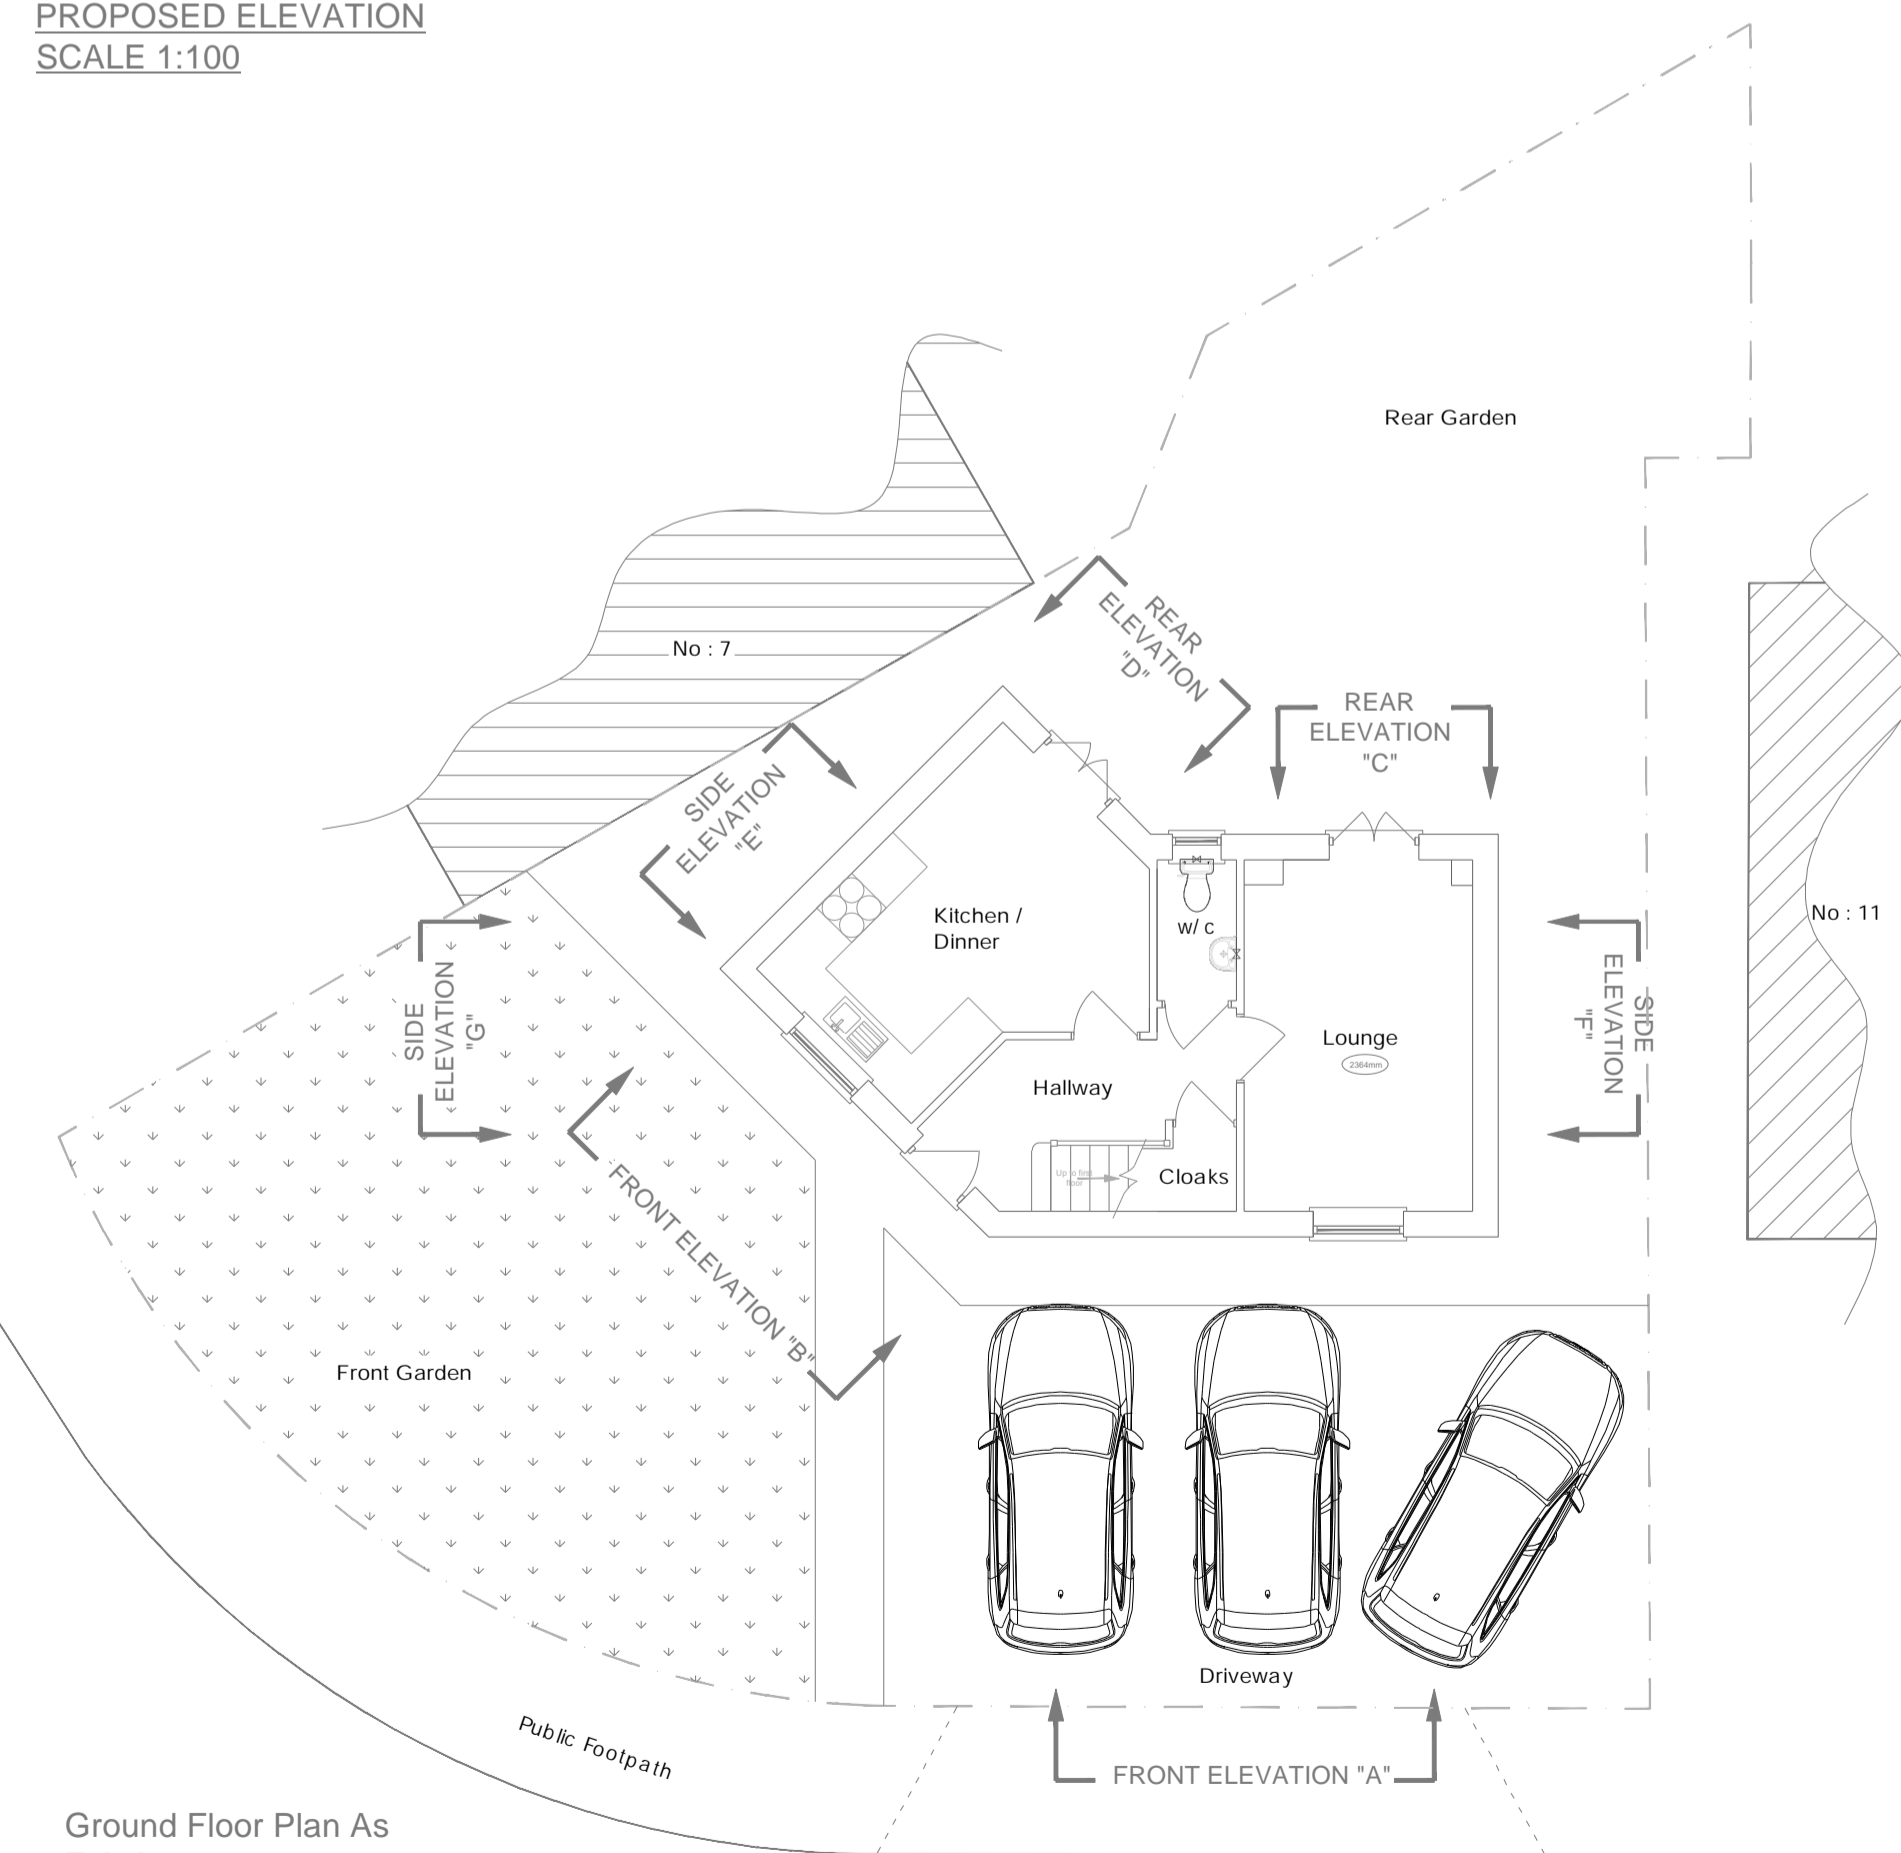


Ground Floor Plan As Existing,  
Scale 1 to 100  
Note: there is no change to the ground floor




First Floor Plan As Existing,  
Scale 1 to 100

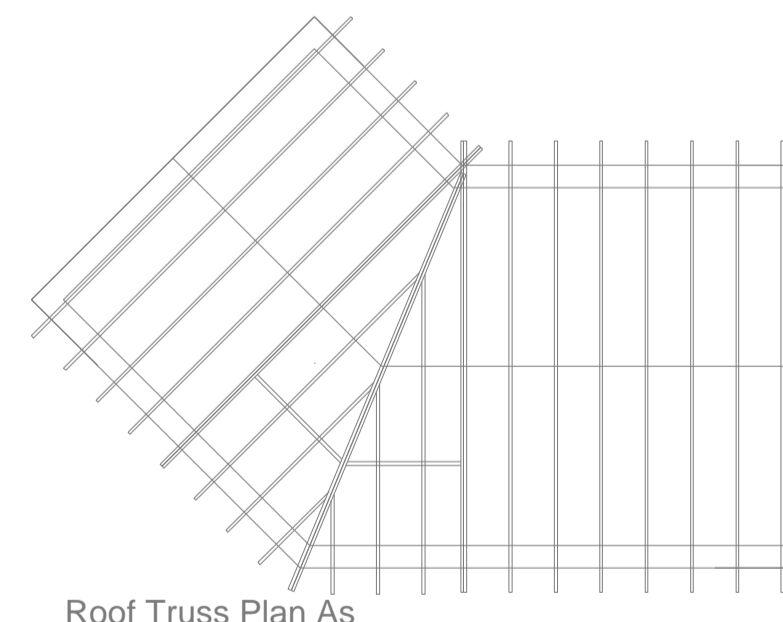

Roof Truss Plan As Existing,  
Scale 1 to 100

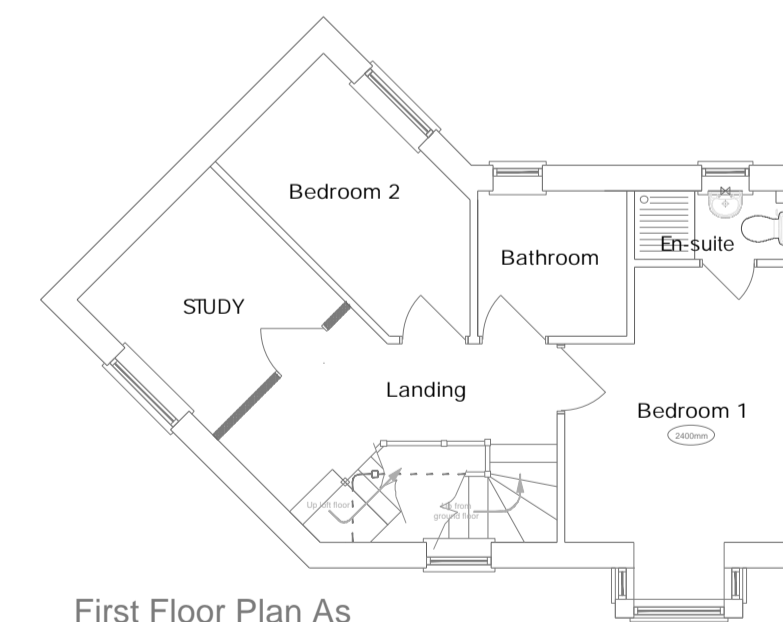

First Floor Plan As Proposed,  
Scale 1 to 100

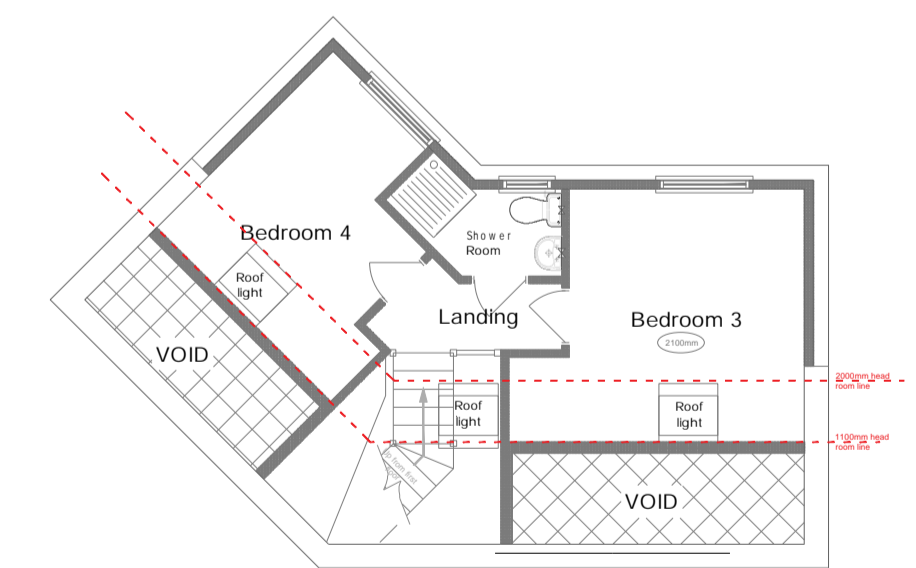

Loft Floor Plan As Existing,  
Scale 1 to 100

REVISIONS:

Use only written dimensions. Dimensions given in mm as a guide only. Contractor to work to brick sizes and report any discrepancies. Read with specification notes.  
© Copyright 2024.

**Mistry Design & Build Ltd**  
Carpenter's House, 52 Himley Crescor  
Goldthorn Park,  
Wolverhampton, WV4 5DF

© Thomas Cox Wharf  
Great Bridge  
DY47EP

Client: [REDACTED]

Title:  
Exig and Prop plans

Drawing No: 202412/1 Scale: 1:100 Date: Feb 2024

Drawn By: MPM

