



NOTES


1. All Dimensions to be checked on site.
2. The landscape areas demarcated including levels are for representation purposes only and may vary on site.
3. The drawing is for the planning purposes only.

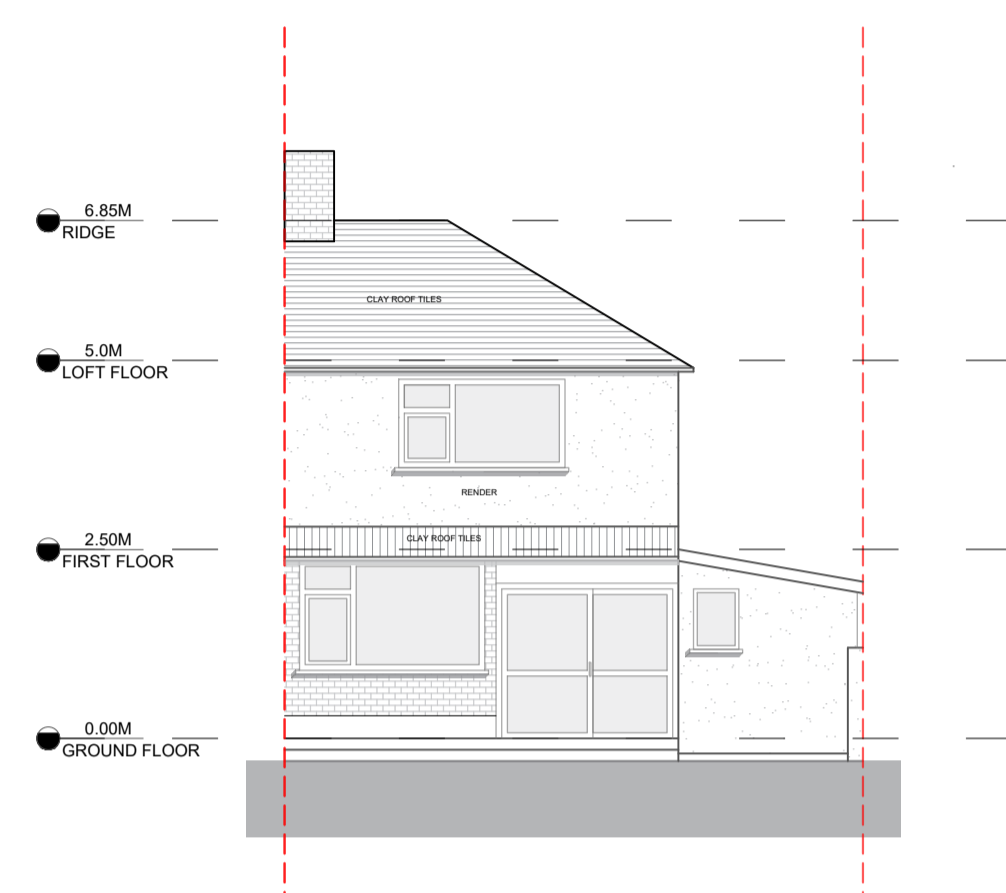


FRONT ELEVATION | 1:100

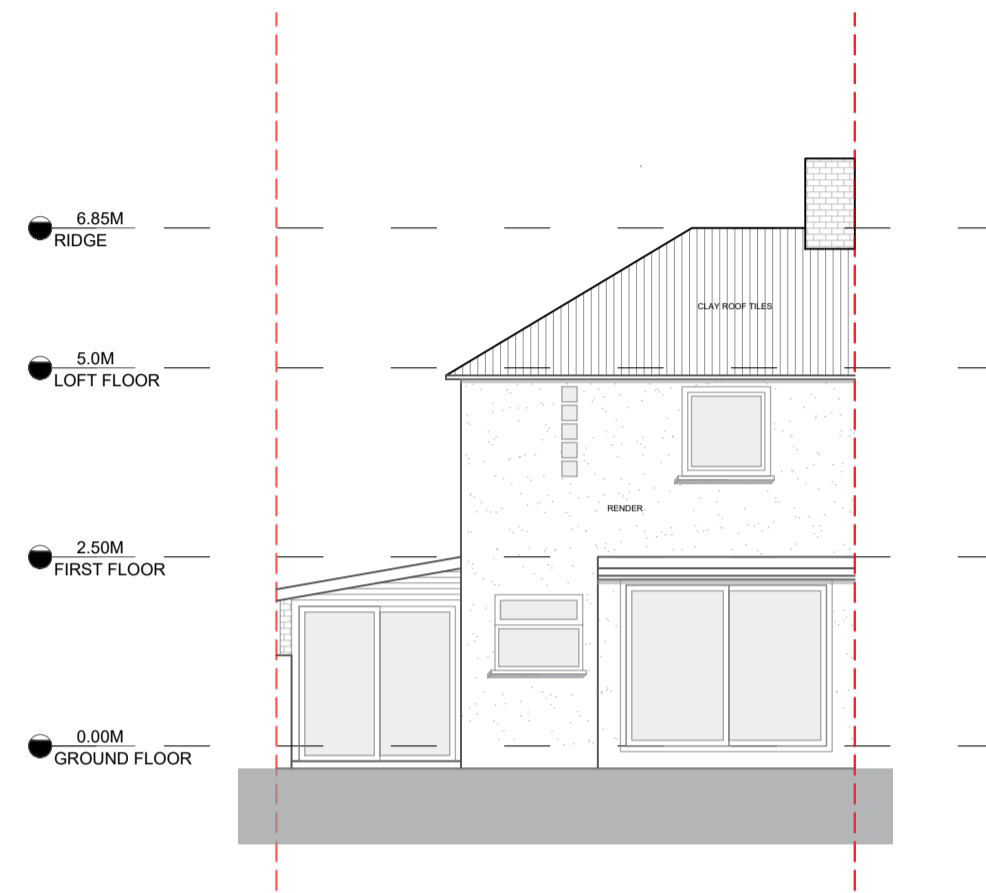

REAR ELEVATION | 1:100

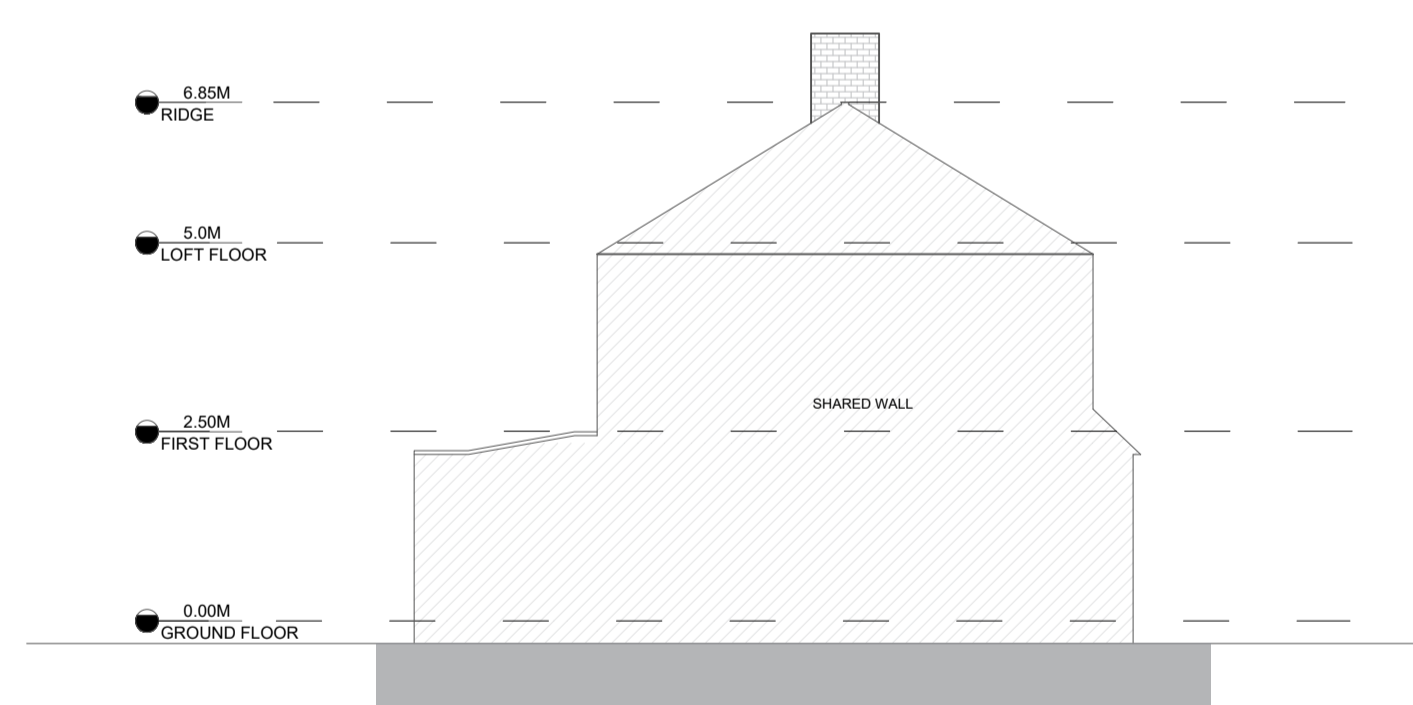

LEFT ELEVATION | 1:100

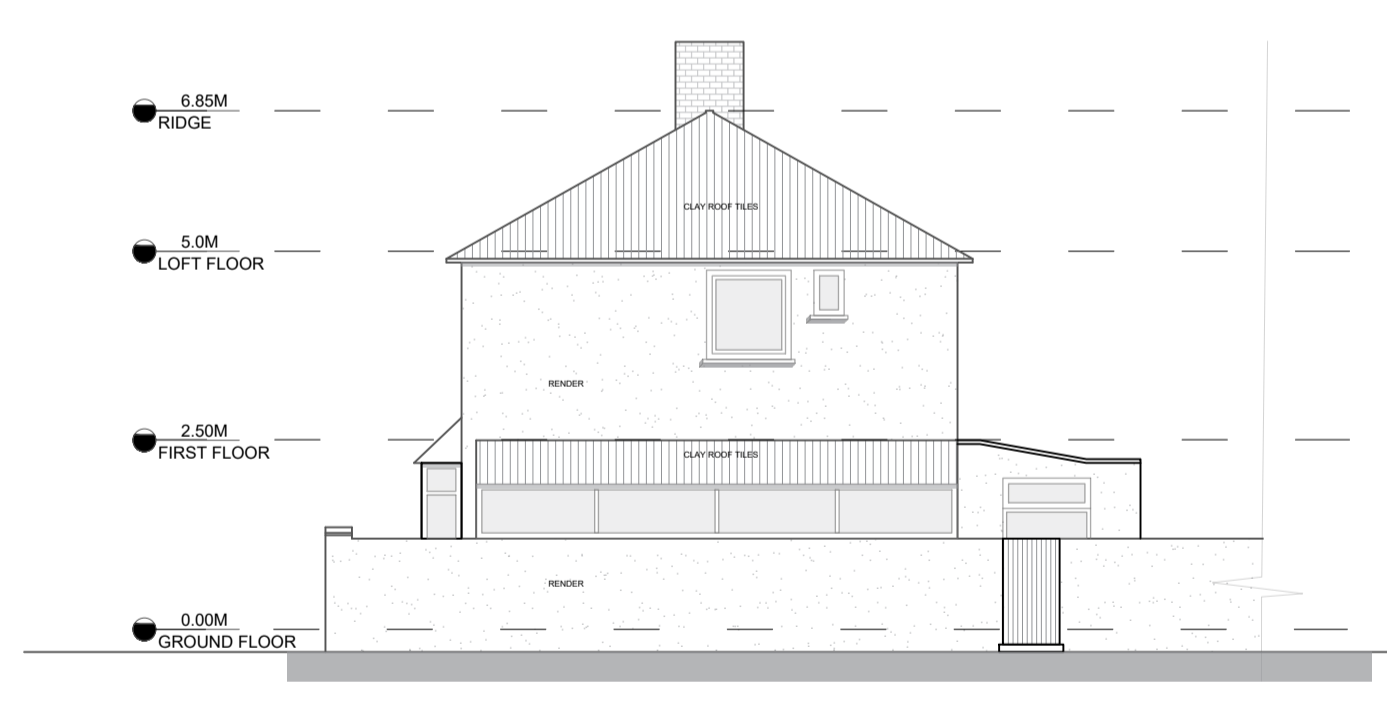

RIGHT ELEVATION | 1:100

NUMBER 03 REVISIONS 00

DATE


VALID FOR CONSTRUCTION IF STAMPED AND SIGNED BY ARCHITECT

PROJECT STAGE HOUSEHOLDER

PROJECT TITLE

95 Briar Road
WD25 0LQ

KEY PLAN

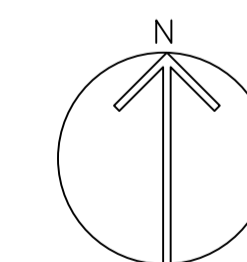

DRAWING TITLE

EXISTING
ELEVATIONS

1:100 @ A1	SCALE
SB	DRAWN
NV	CHECKED
835	PROJECT NO.

