



PROPOSED REAR ELEVATION

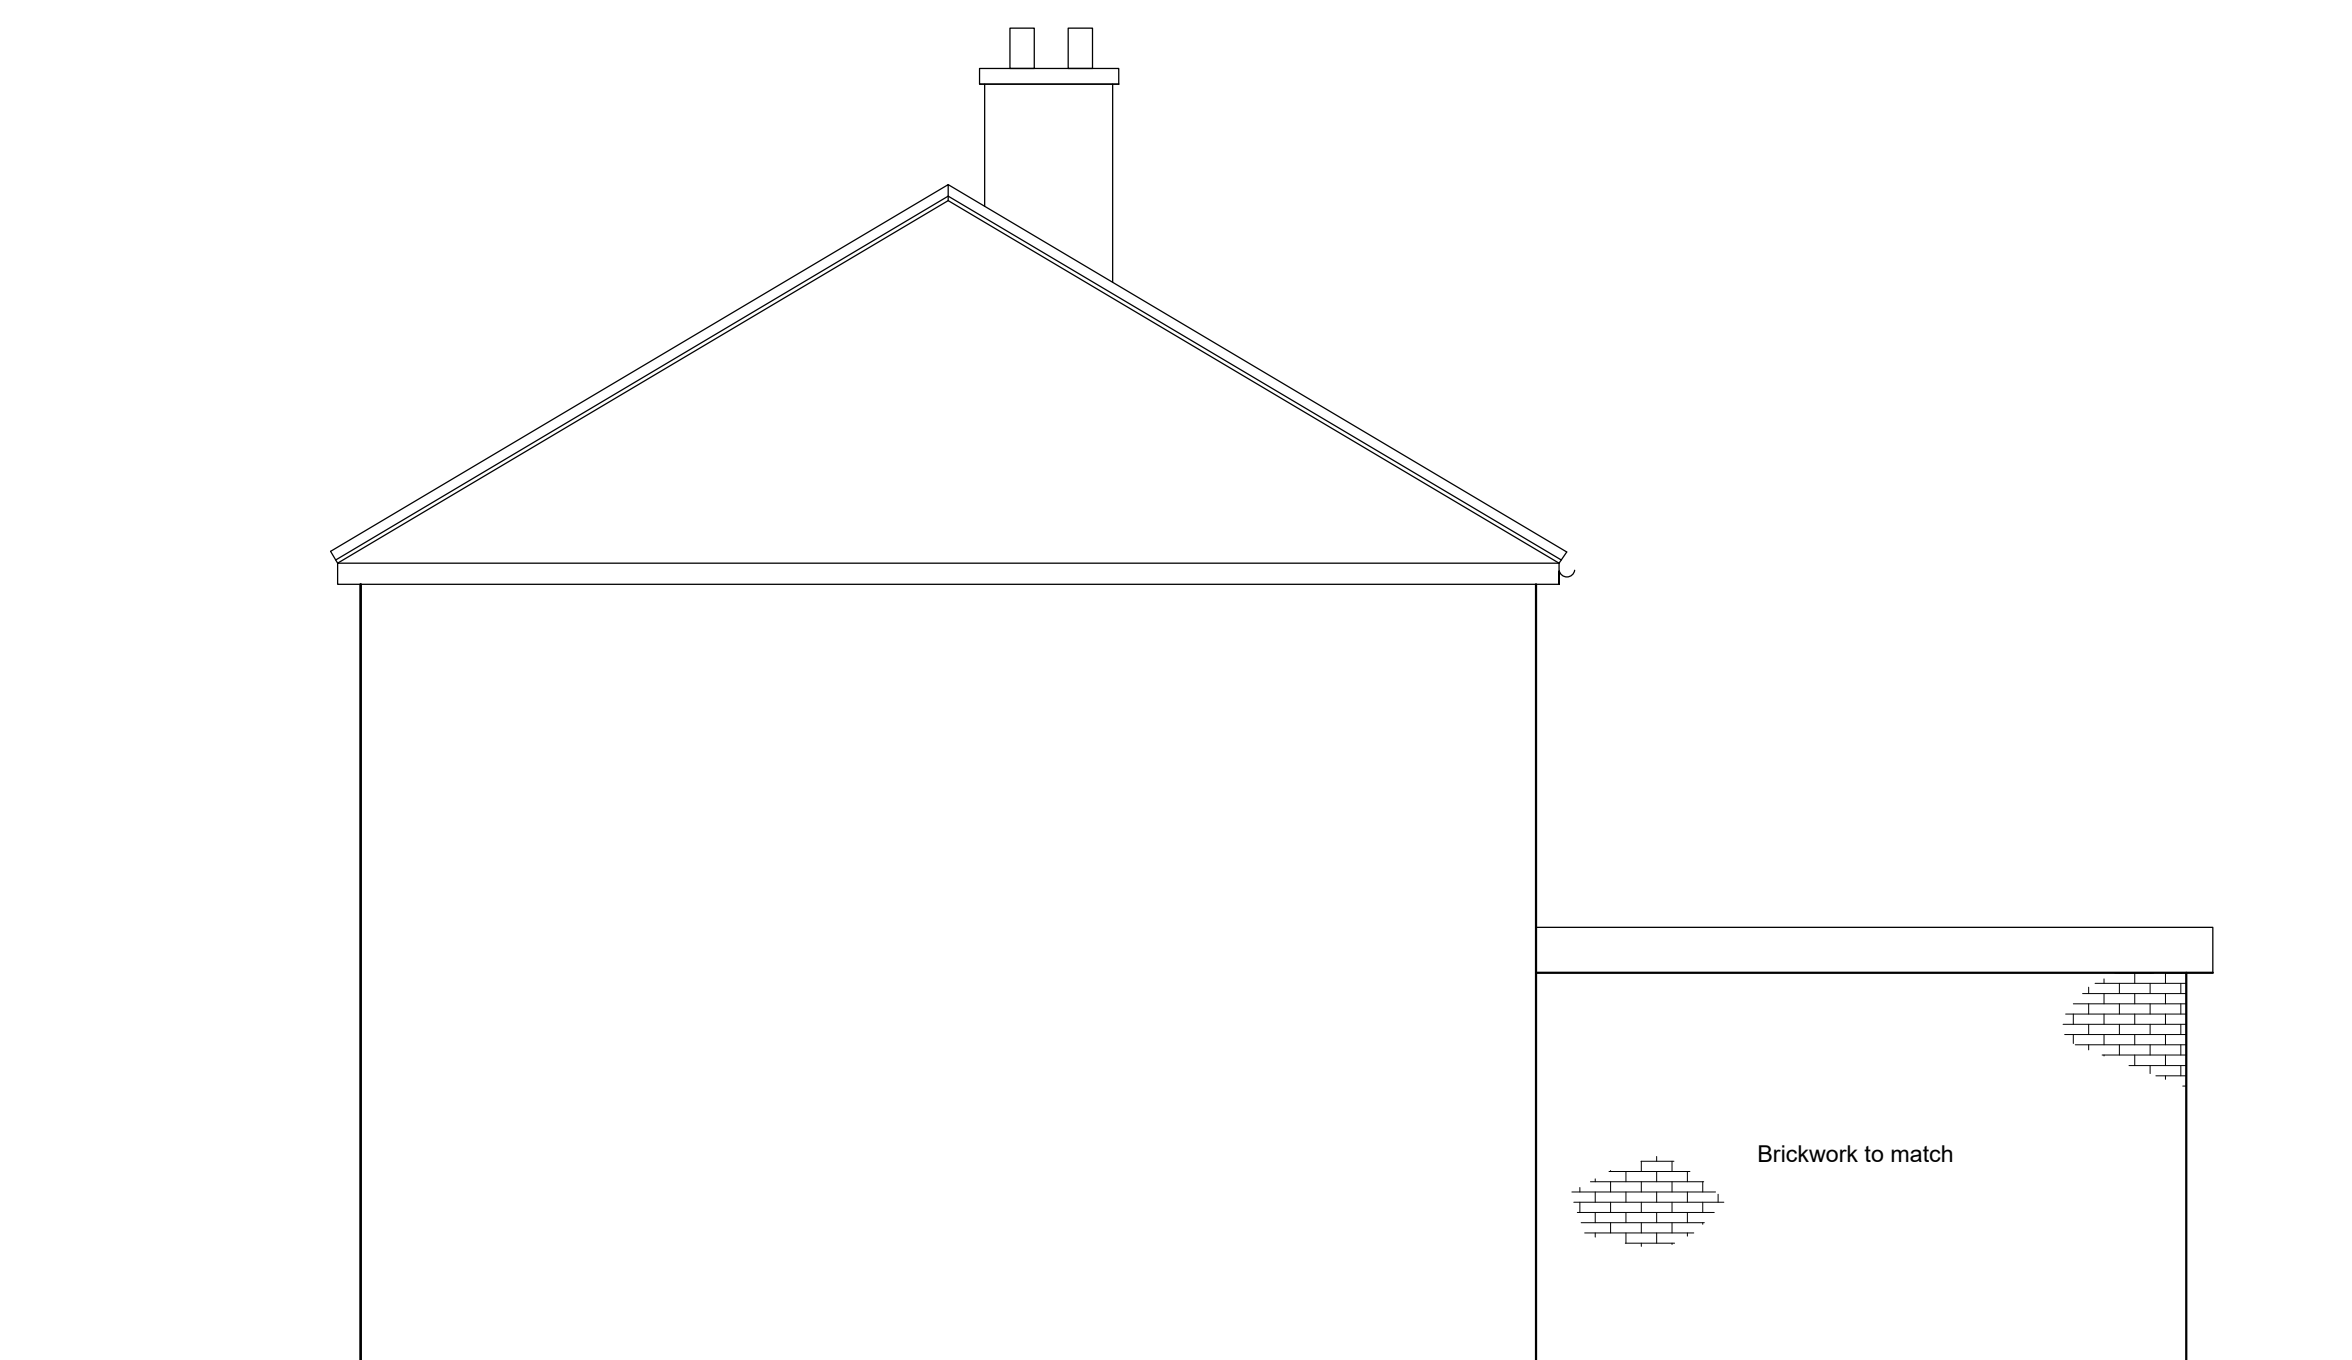


PROPOSED SIDE ELEVATION




PROPOSED SIDE ELEVATION

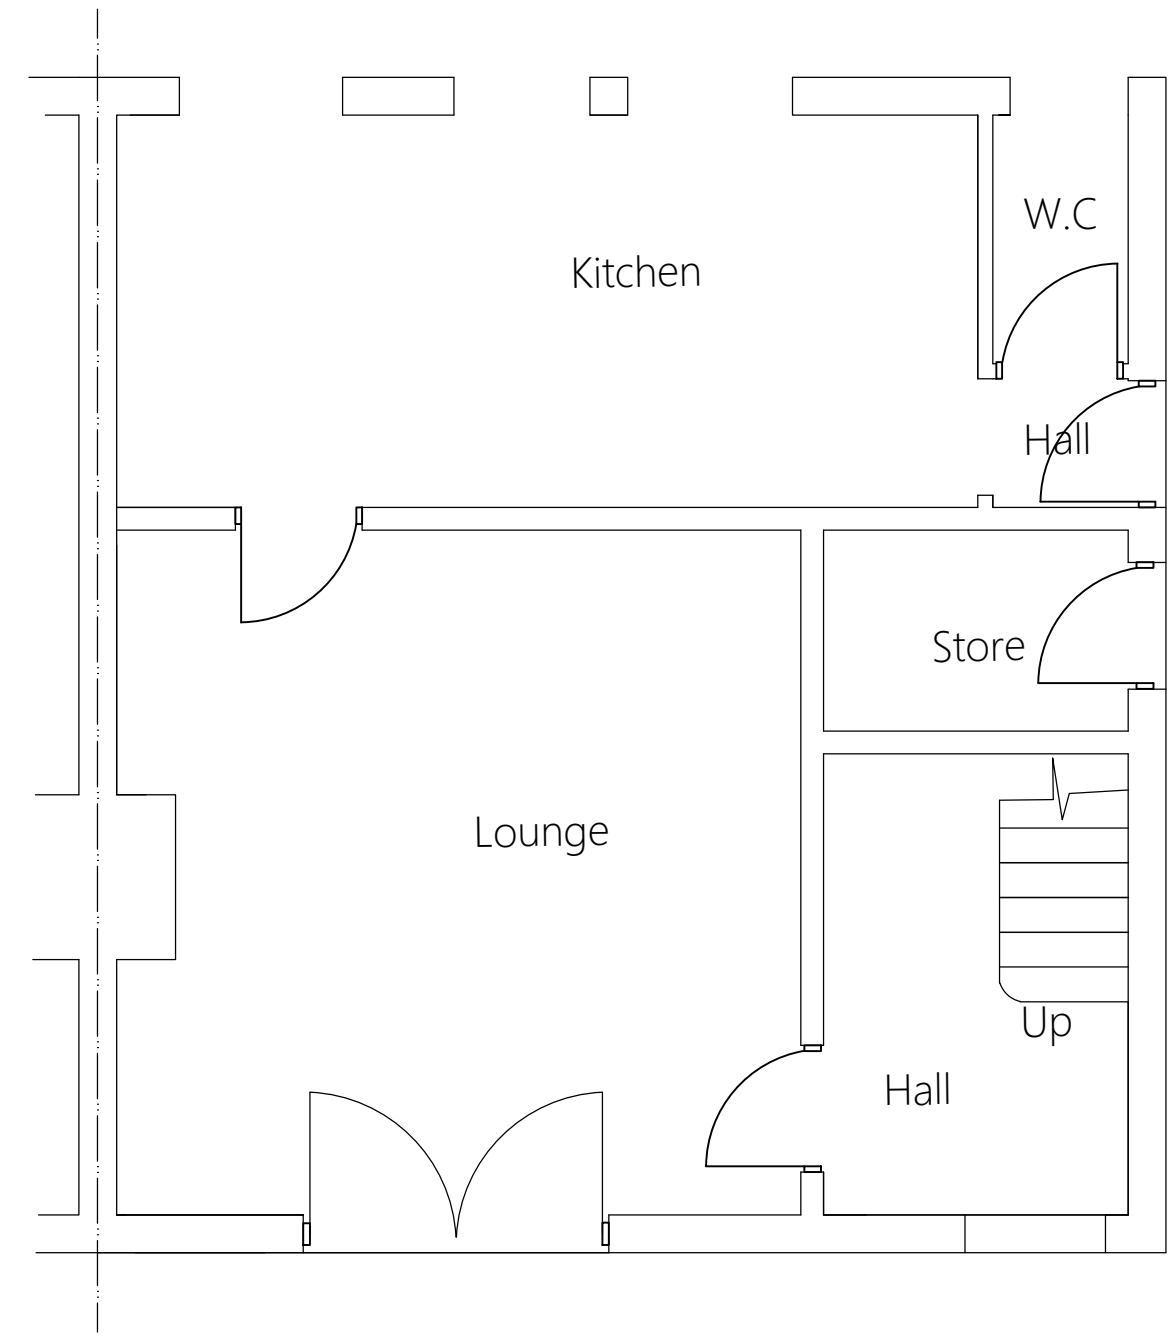


EXISTING GROUND FLOOR PLAN

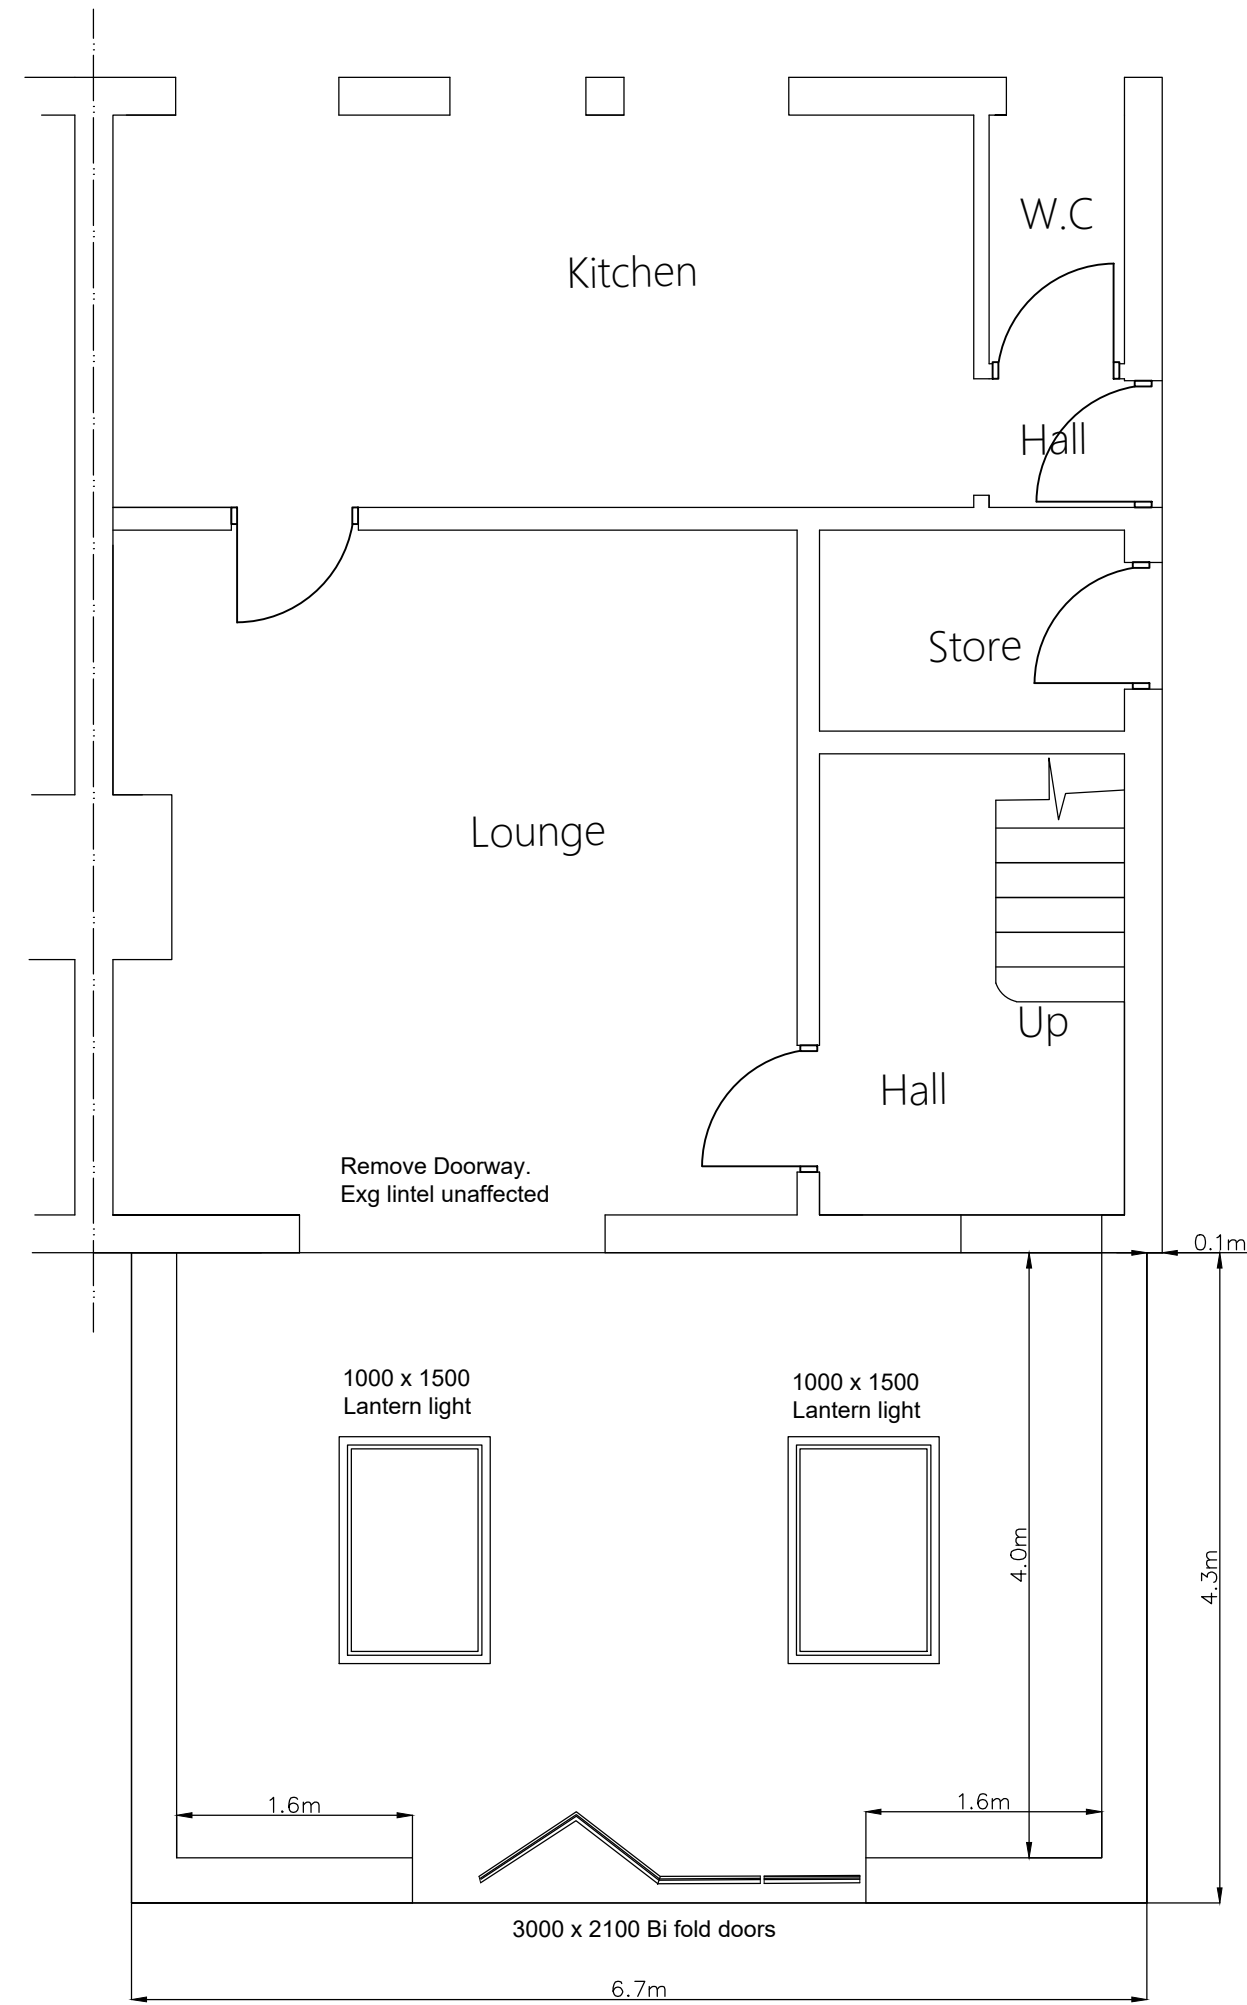

PROPOSED GROUND FLOOR PLAN

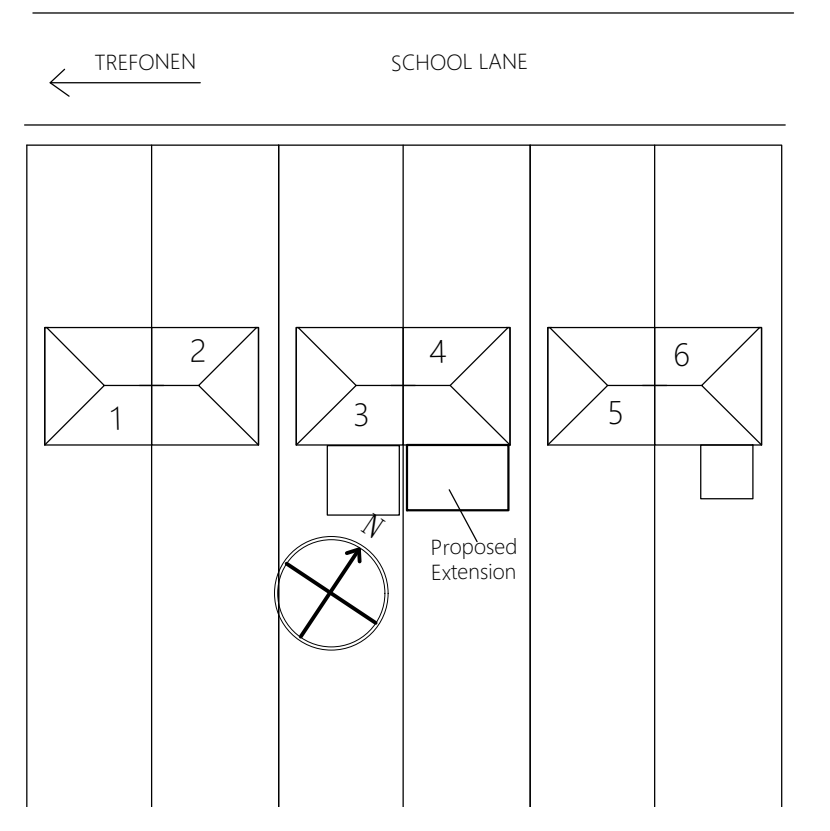

BLOCK PLAN 1:500

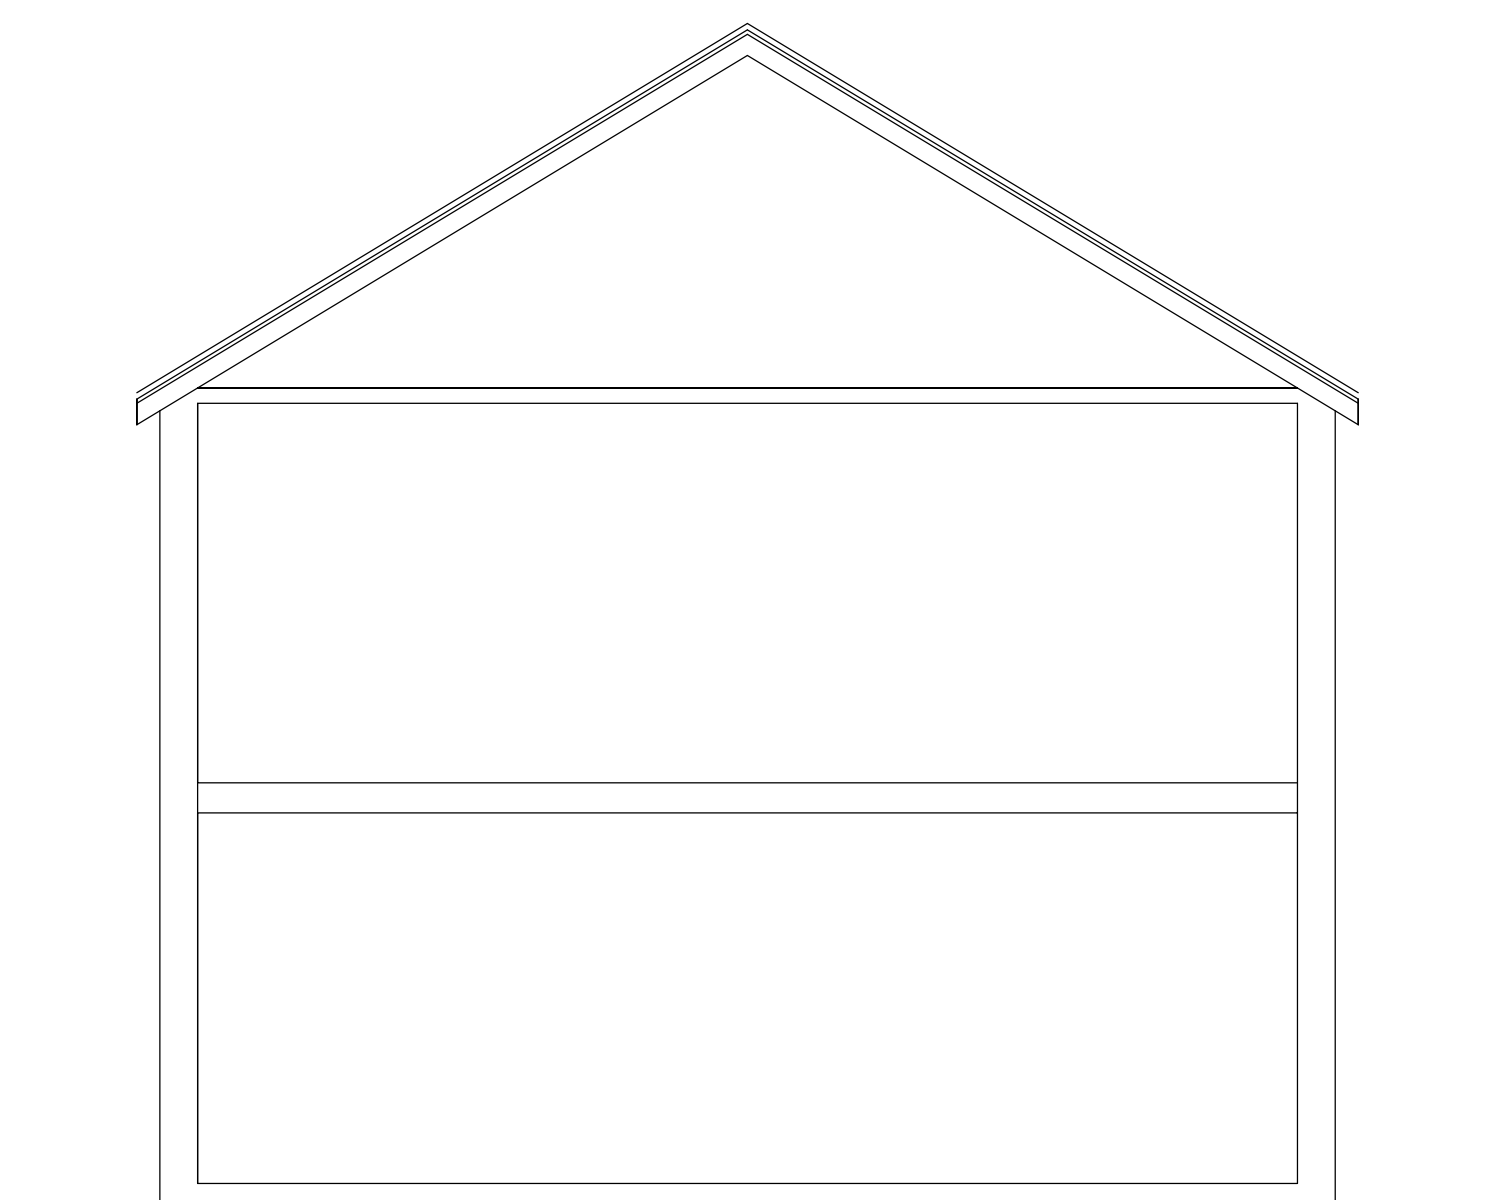

SECTION A.A



M: 07870494874  
E: ELANO.Designs@GMAIL.COM

PRELIMINARY DRAWING

CLIENTS:  
MR AND MRS THOMPSON  
PROJECT:  
PROPOSED EXTENSION  
AT  
4 SCHOOL LANE,  
TREFONEN,  
OSWESTRY  
SY10 9DY

SCALE: 1:50, 1:100, 1:500  
DATE: MARCH 2024