



GENERAL NOTES
All dimensions to be check on site and any discrepancies to confirmed to Architecture One Eight Ltd.

All building works to be carried out using with the plans and associated specification. Each plan refers to stage of works and provides sufficient level of information required for this stage. Please refer any queries to Architecture One Eight Ltd

The plans should be used in association with current Building Regulations Documents, Codes of Practice and relevant British Standards. Please refer any queries to Architecture One Eight Ltd. Do not scale off these plans.

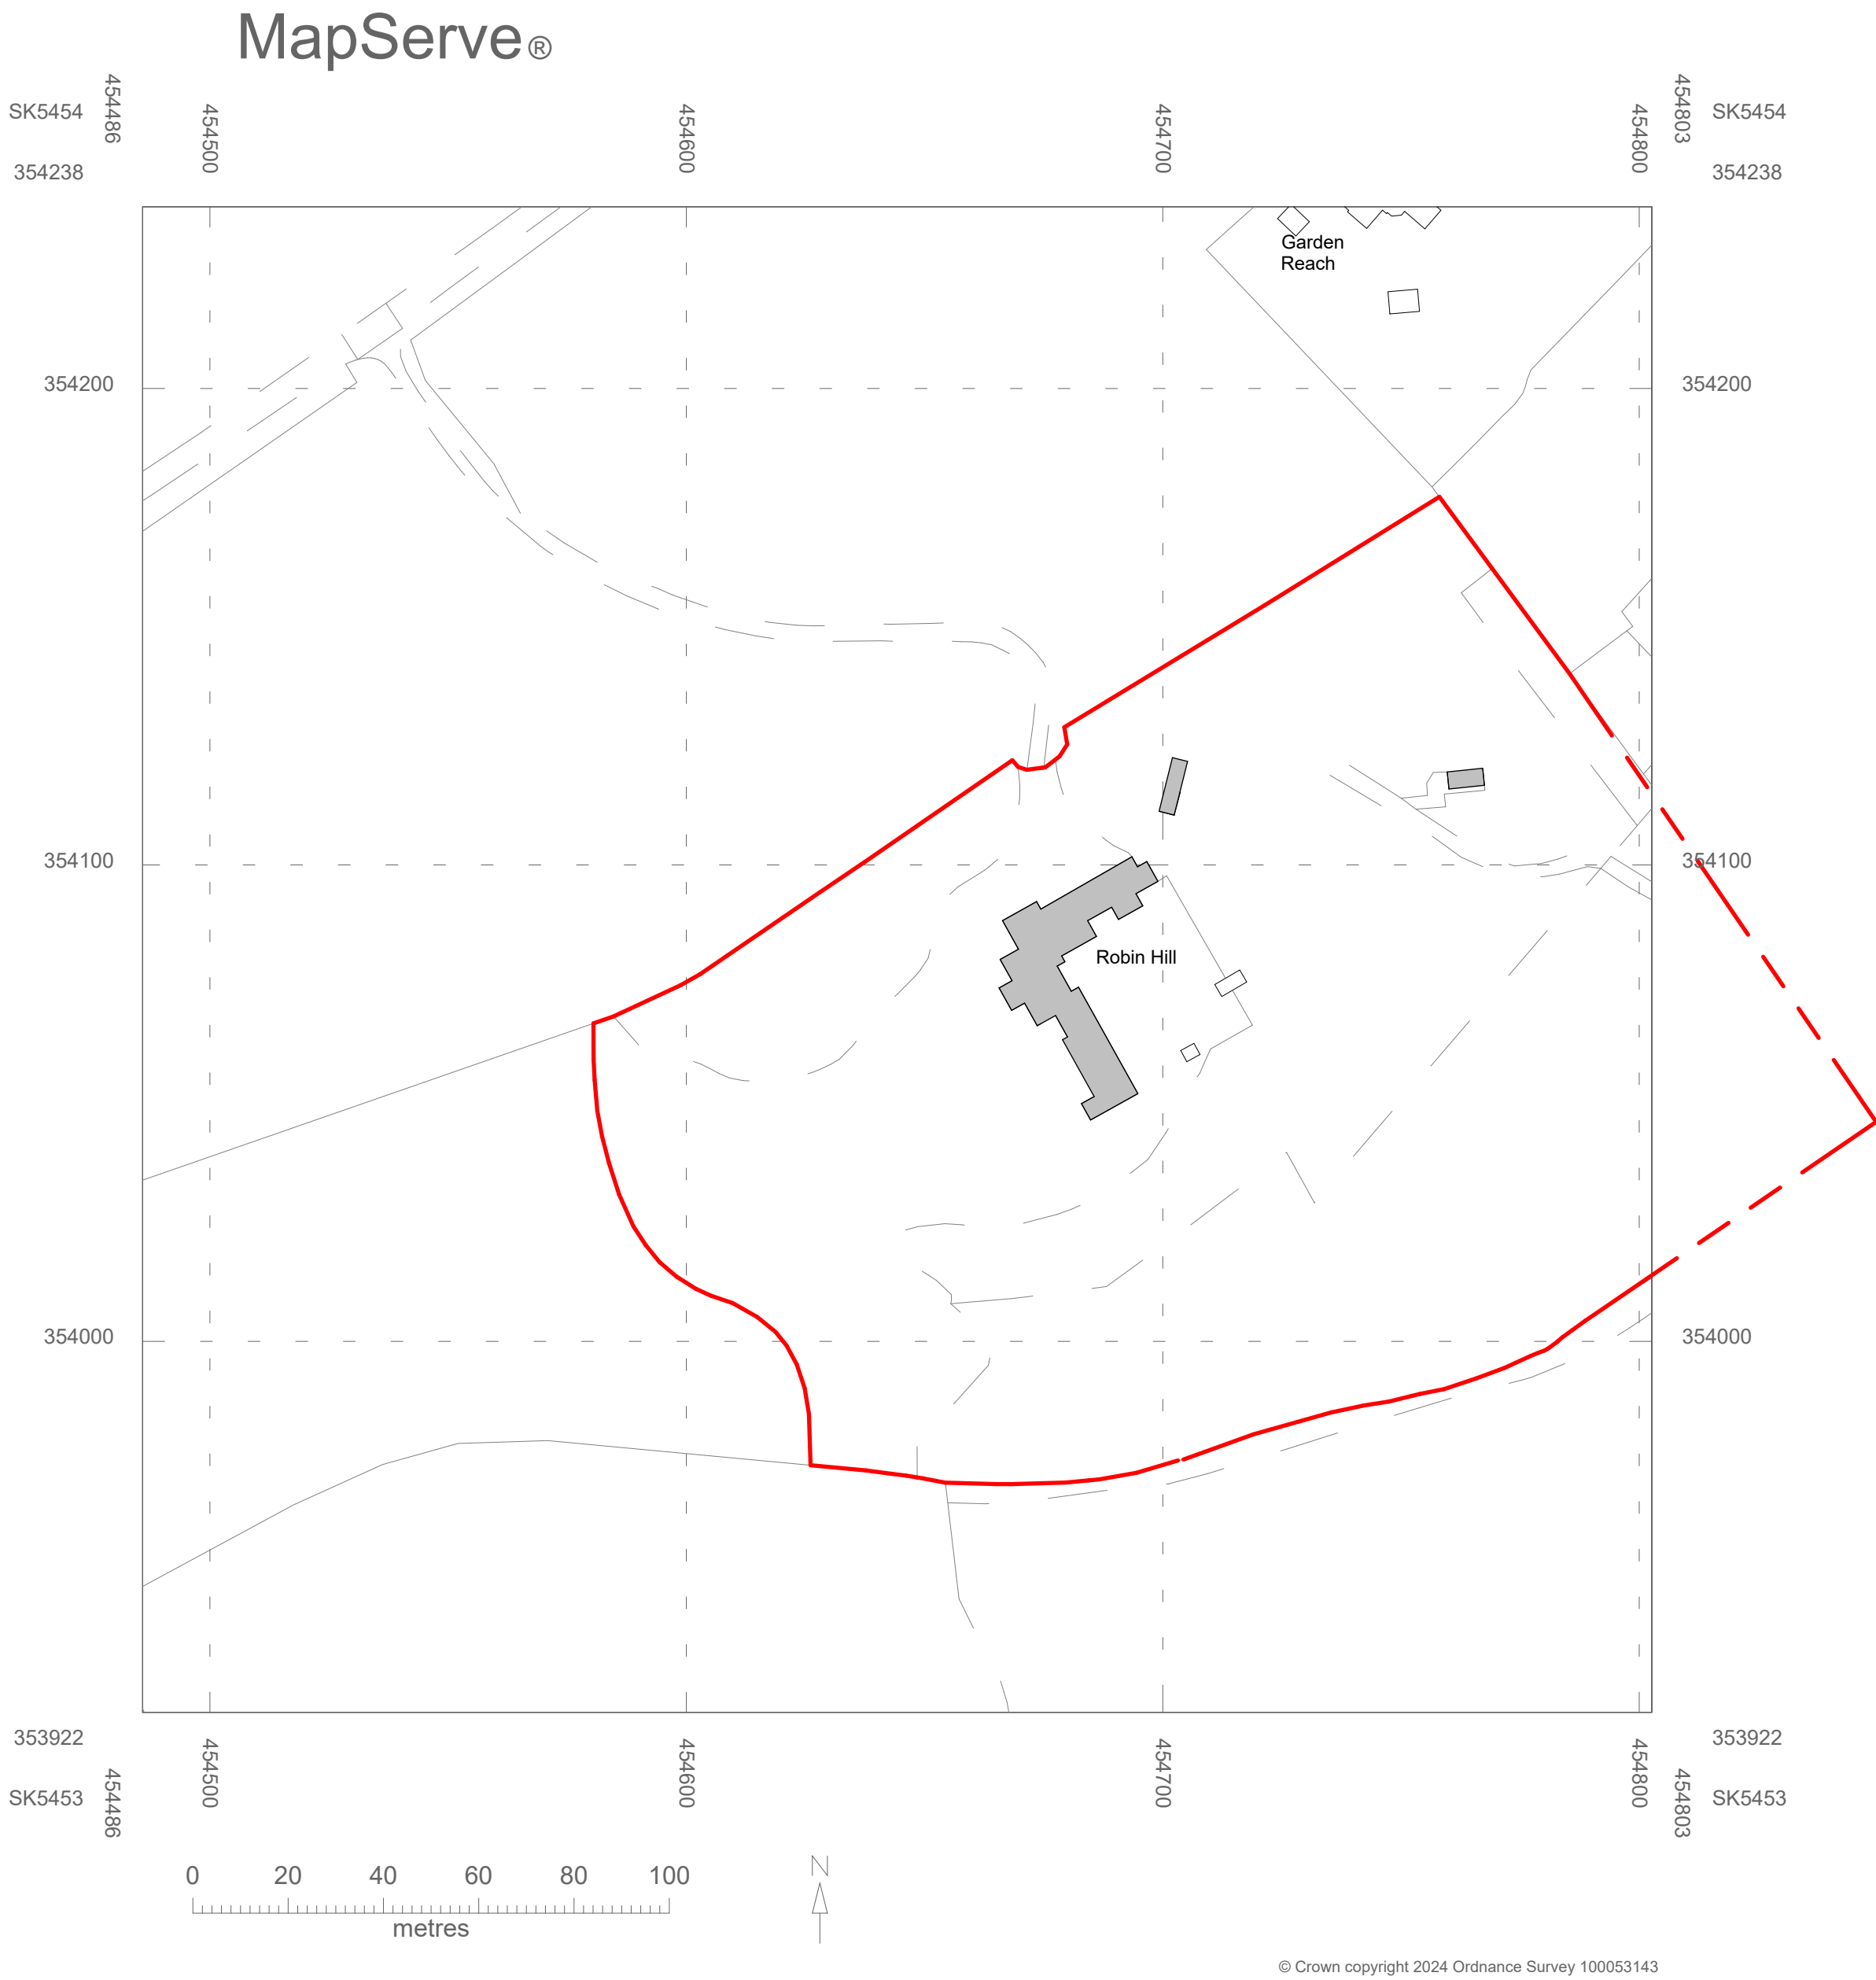

EXISTING LOCATION PLAN
1 : 1250

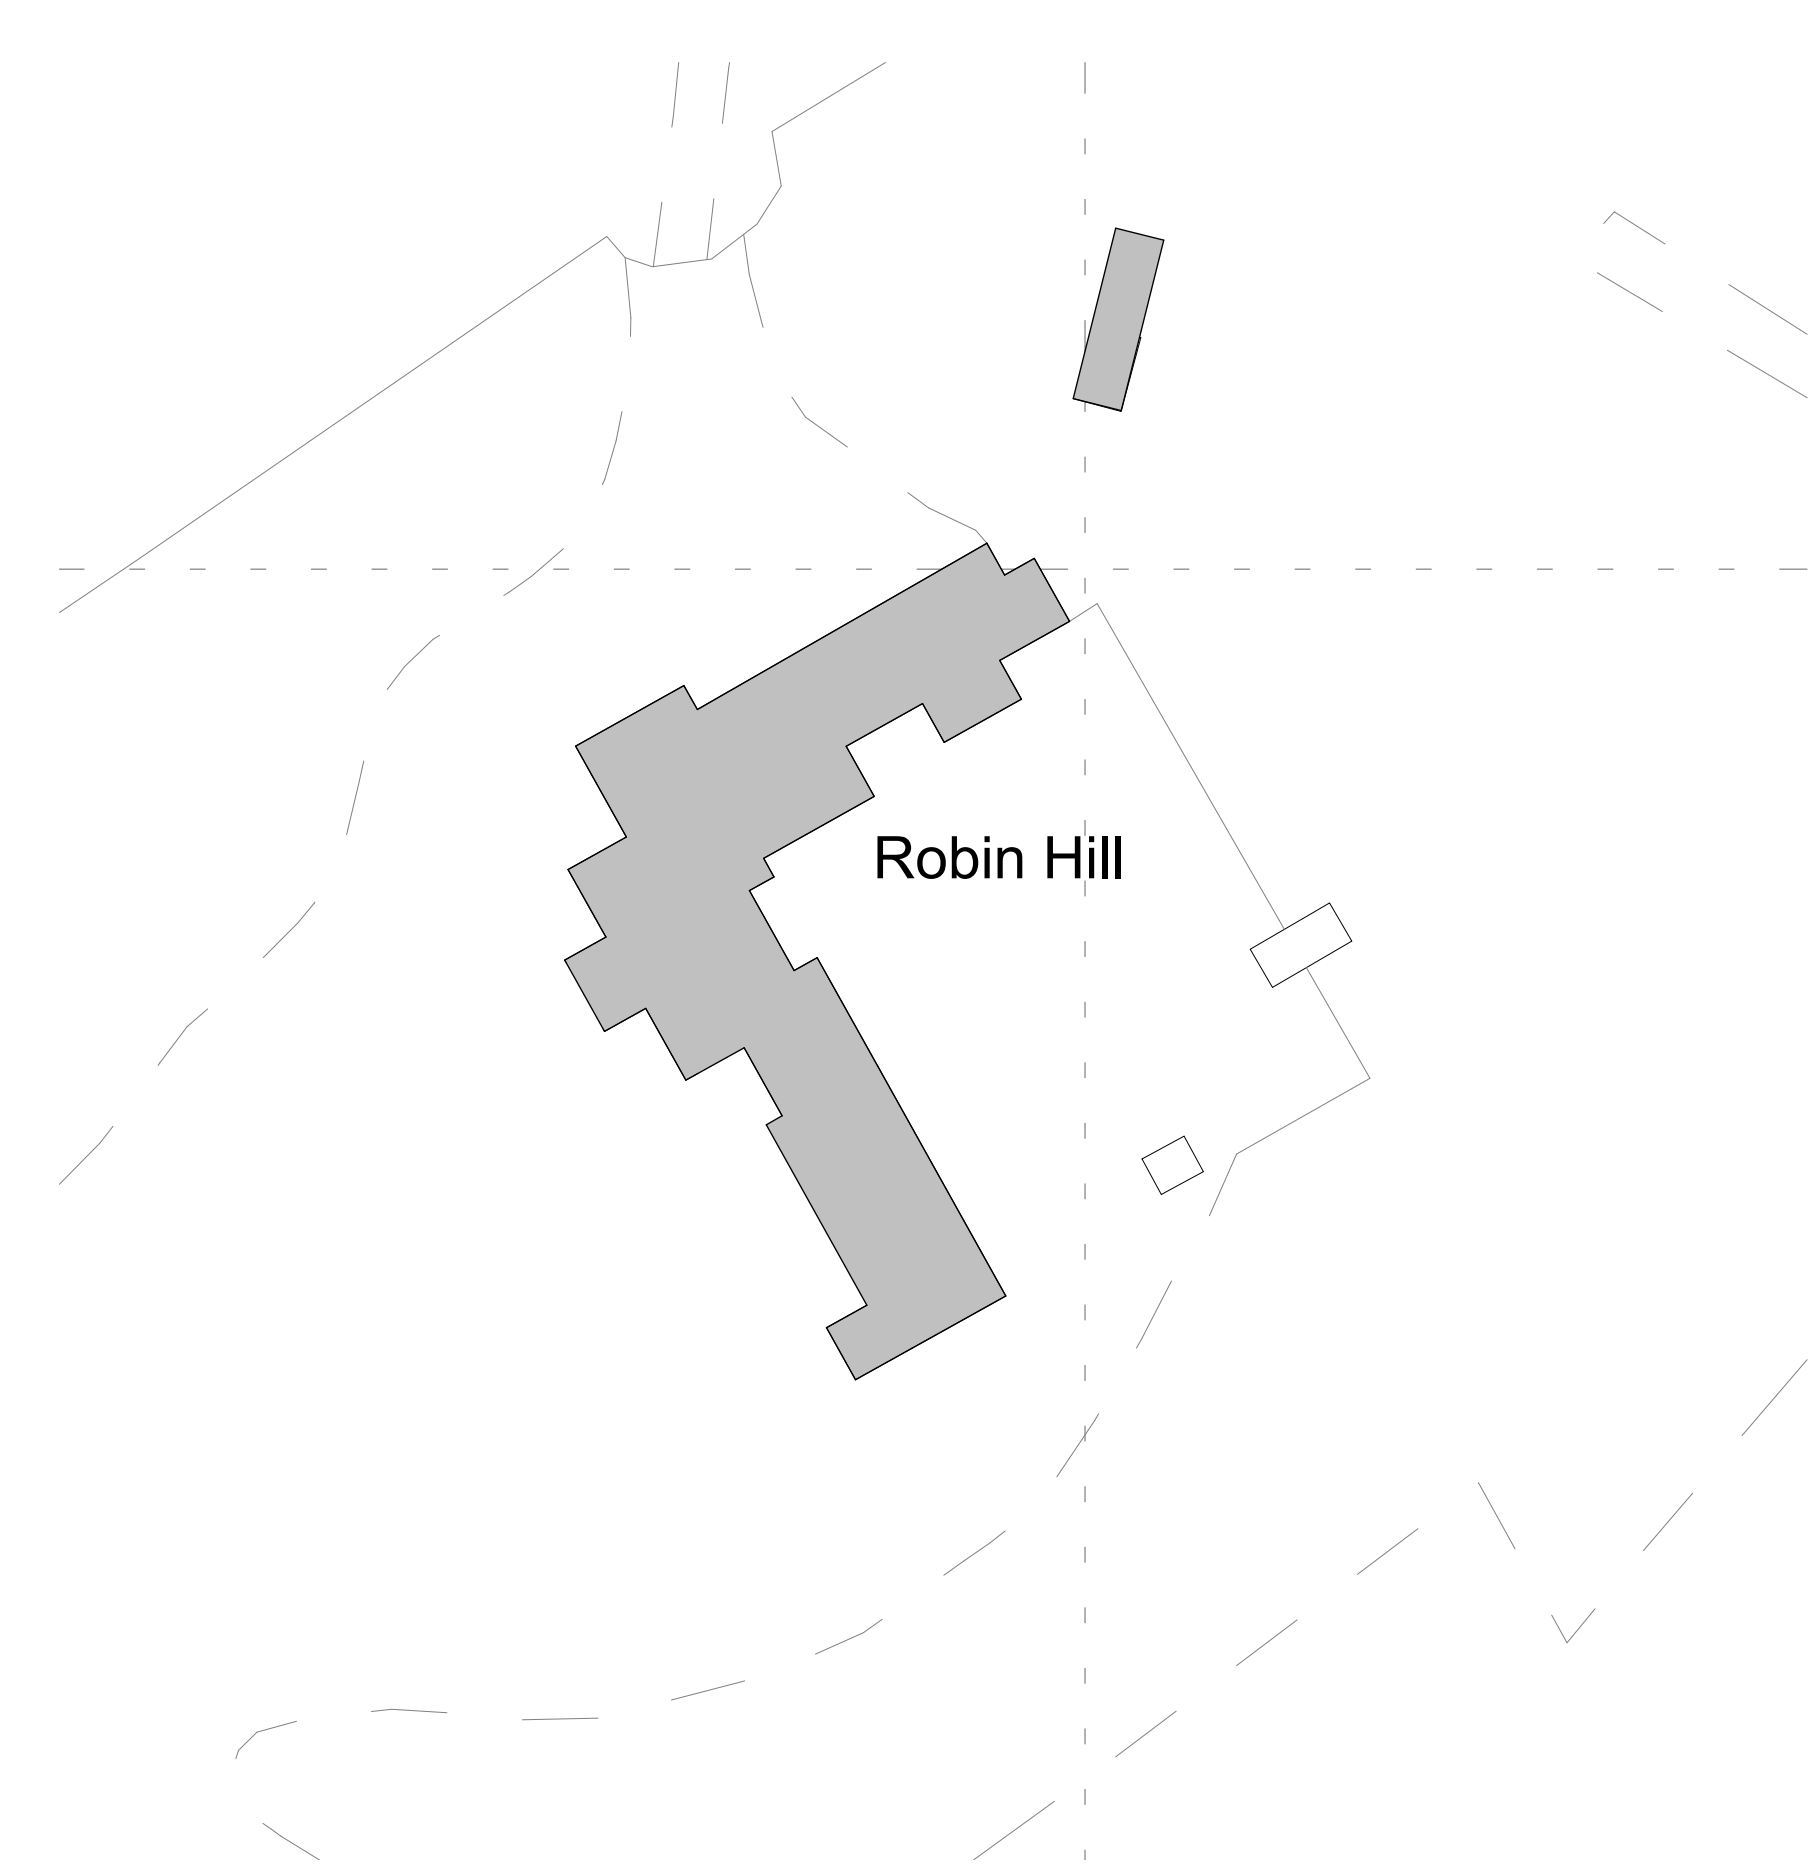


REV		Description	DATE	
PROJECT TITLE:		DRAWING TITLE:	Scale (@ A1):	Date:
LAWFULL DEVELOPMENT - SINGLE STOREY SIDE EXTENSIONS		LOCATION AND BLOCK PLAN	As indicated	01/24
PROJECT ADDRESS:		DRAWING NO:	ISSUE:	REV:
ROBIN HILL, NEWSTEAD ABBEY PARK, NOTTINGHAM, NG15 8GE		429.01.011	EXISTING	

GENERAL NOTES
All dimensions to be check on site and any discrepancies to confirmed to Architecture One Eight Ltd.

All building works to be carried out using with the plans and associated specification. Each plan refers to stage of works and provides sufficient level of information required for this stage. Please refer any queries to Architecture One Eight Ltd

The plans should be used in association with current Building Regulations Documents, Codes of Practice and relevant British Standards. Please refer any queries to Architecture One Eight Ltd. Do not scale off these plans.

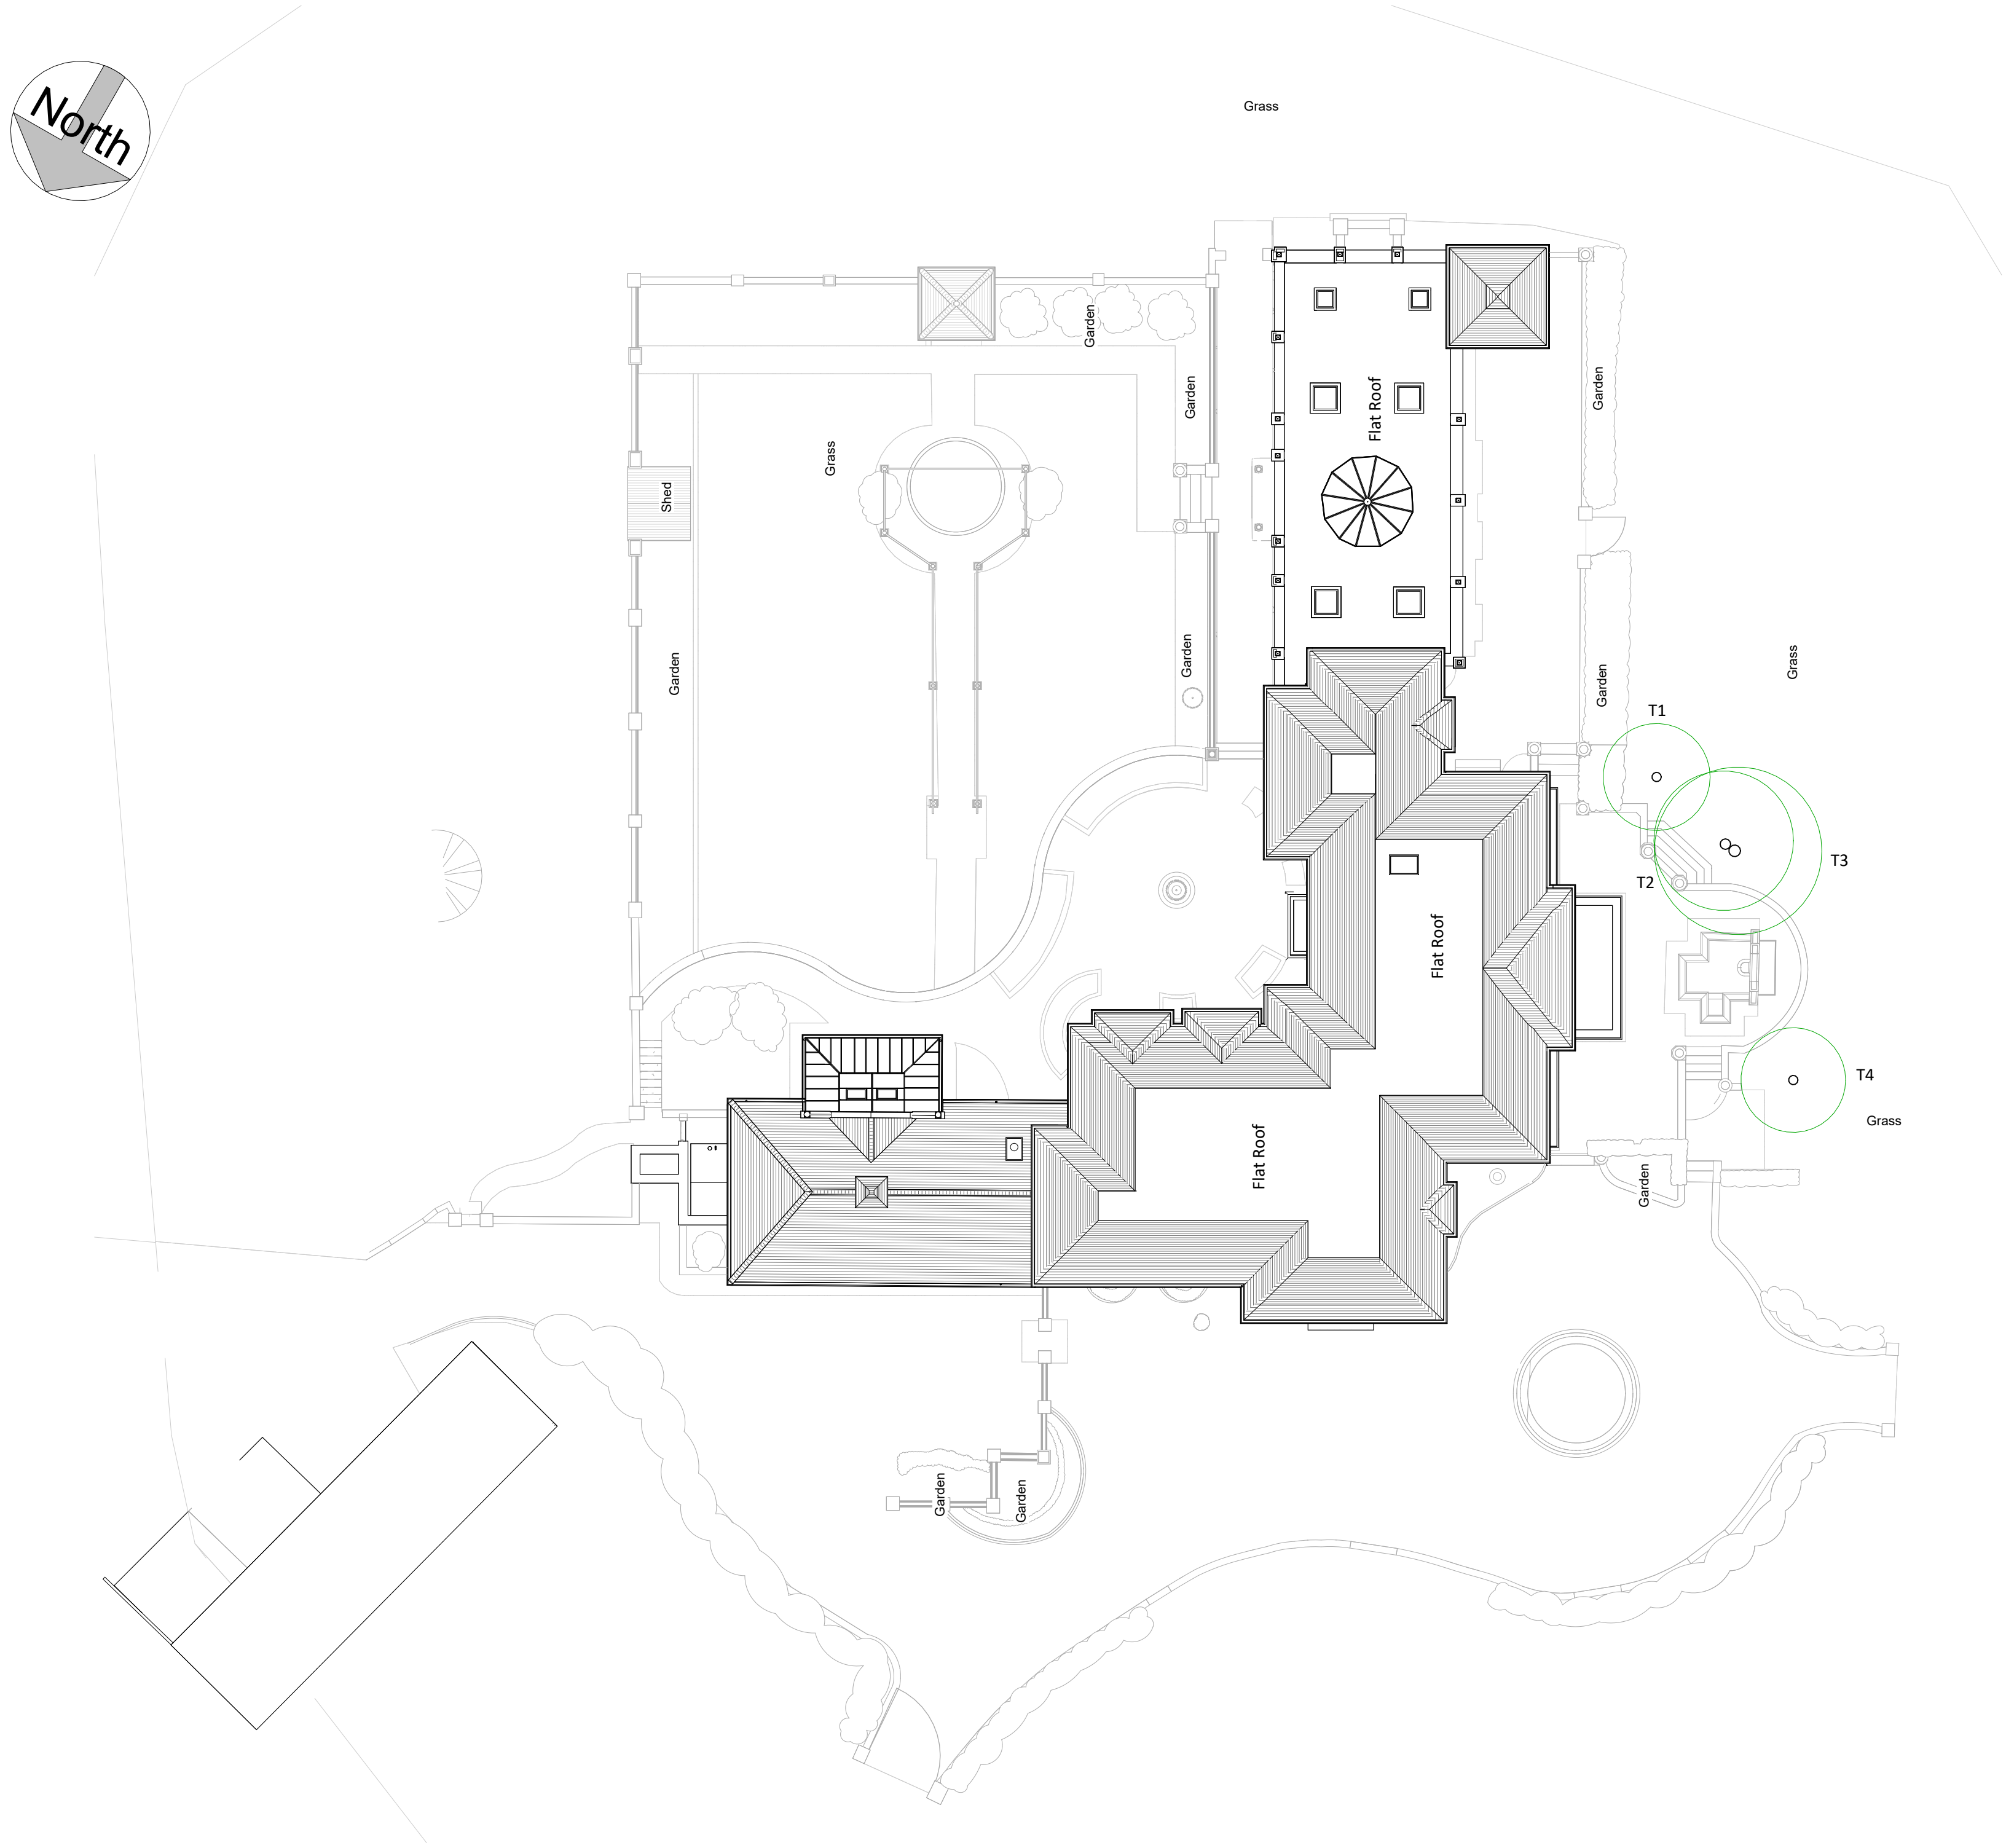


EXISTING SITE PLAN
1 : 200

REV	Description	DATE
PROJECT TITLE:		
LAWFULL DEVELOPMENT - SINGLE STOREY SIDE EXTENSIONS		
DRAWING TITLE:		
EXISTING SITE PLAN		
Scale (@ A1):		
1 : 200		
PROJECT ADDRESS:		
ROBIN HILL, NEWSTEAD ABBEY PARK, NOTTINGHAM, NG15 8GE		
DRAWING NO:		
429.01.191		
ISSUE:		
EXISTING		
REV:		


GENERAL NOTES
All dimensions to be check on site and any discrepancies to confirmed to Architecture One Eight Ltd.

All building works to be carried out using with the plans and associated specification. Each plan refers to stage of works and provides sufficient level of information required for this stage. Please refer any queries to Architecture One Eight Ltd

The plans should be used in association with current Building Regulations Documents, Codes of Practice and relevant British Standards. Please refer any queries to Architecture One Eight Ltd. Do not scale off these plans.

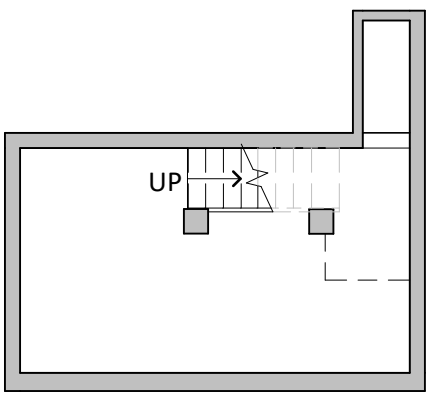

EXISTING BASEMENT FLOOR
1 : 100

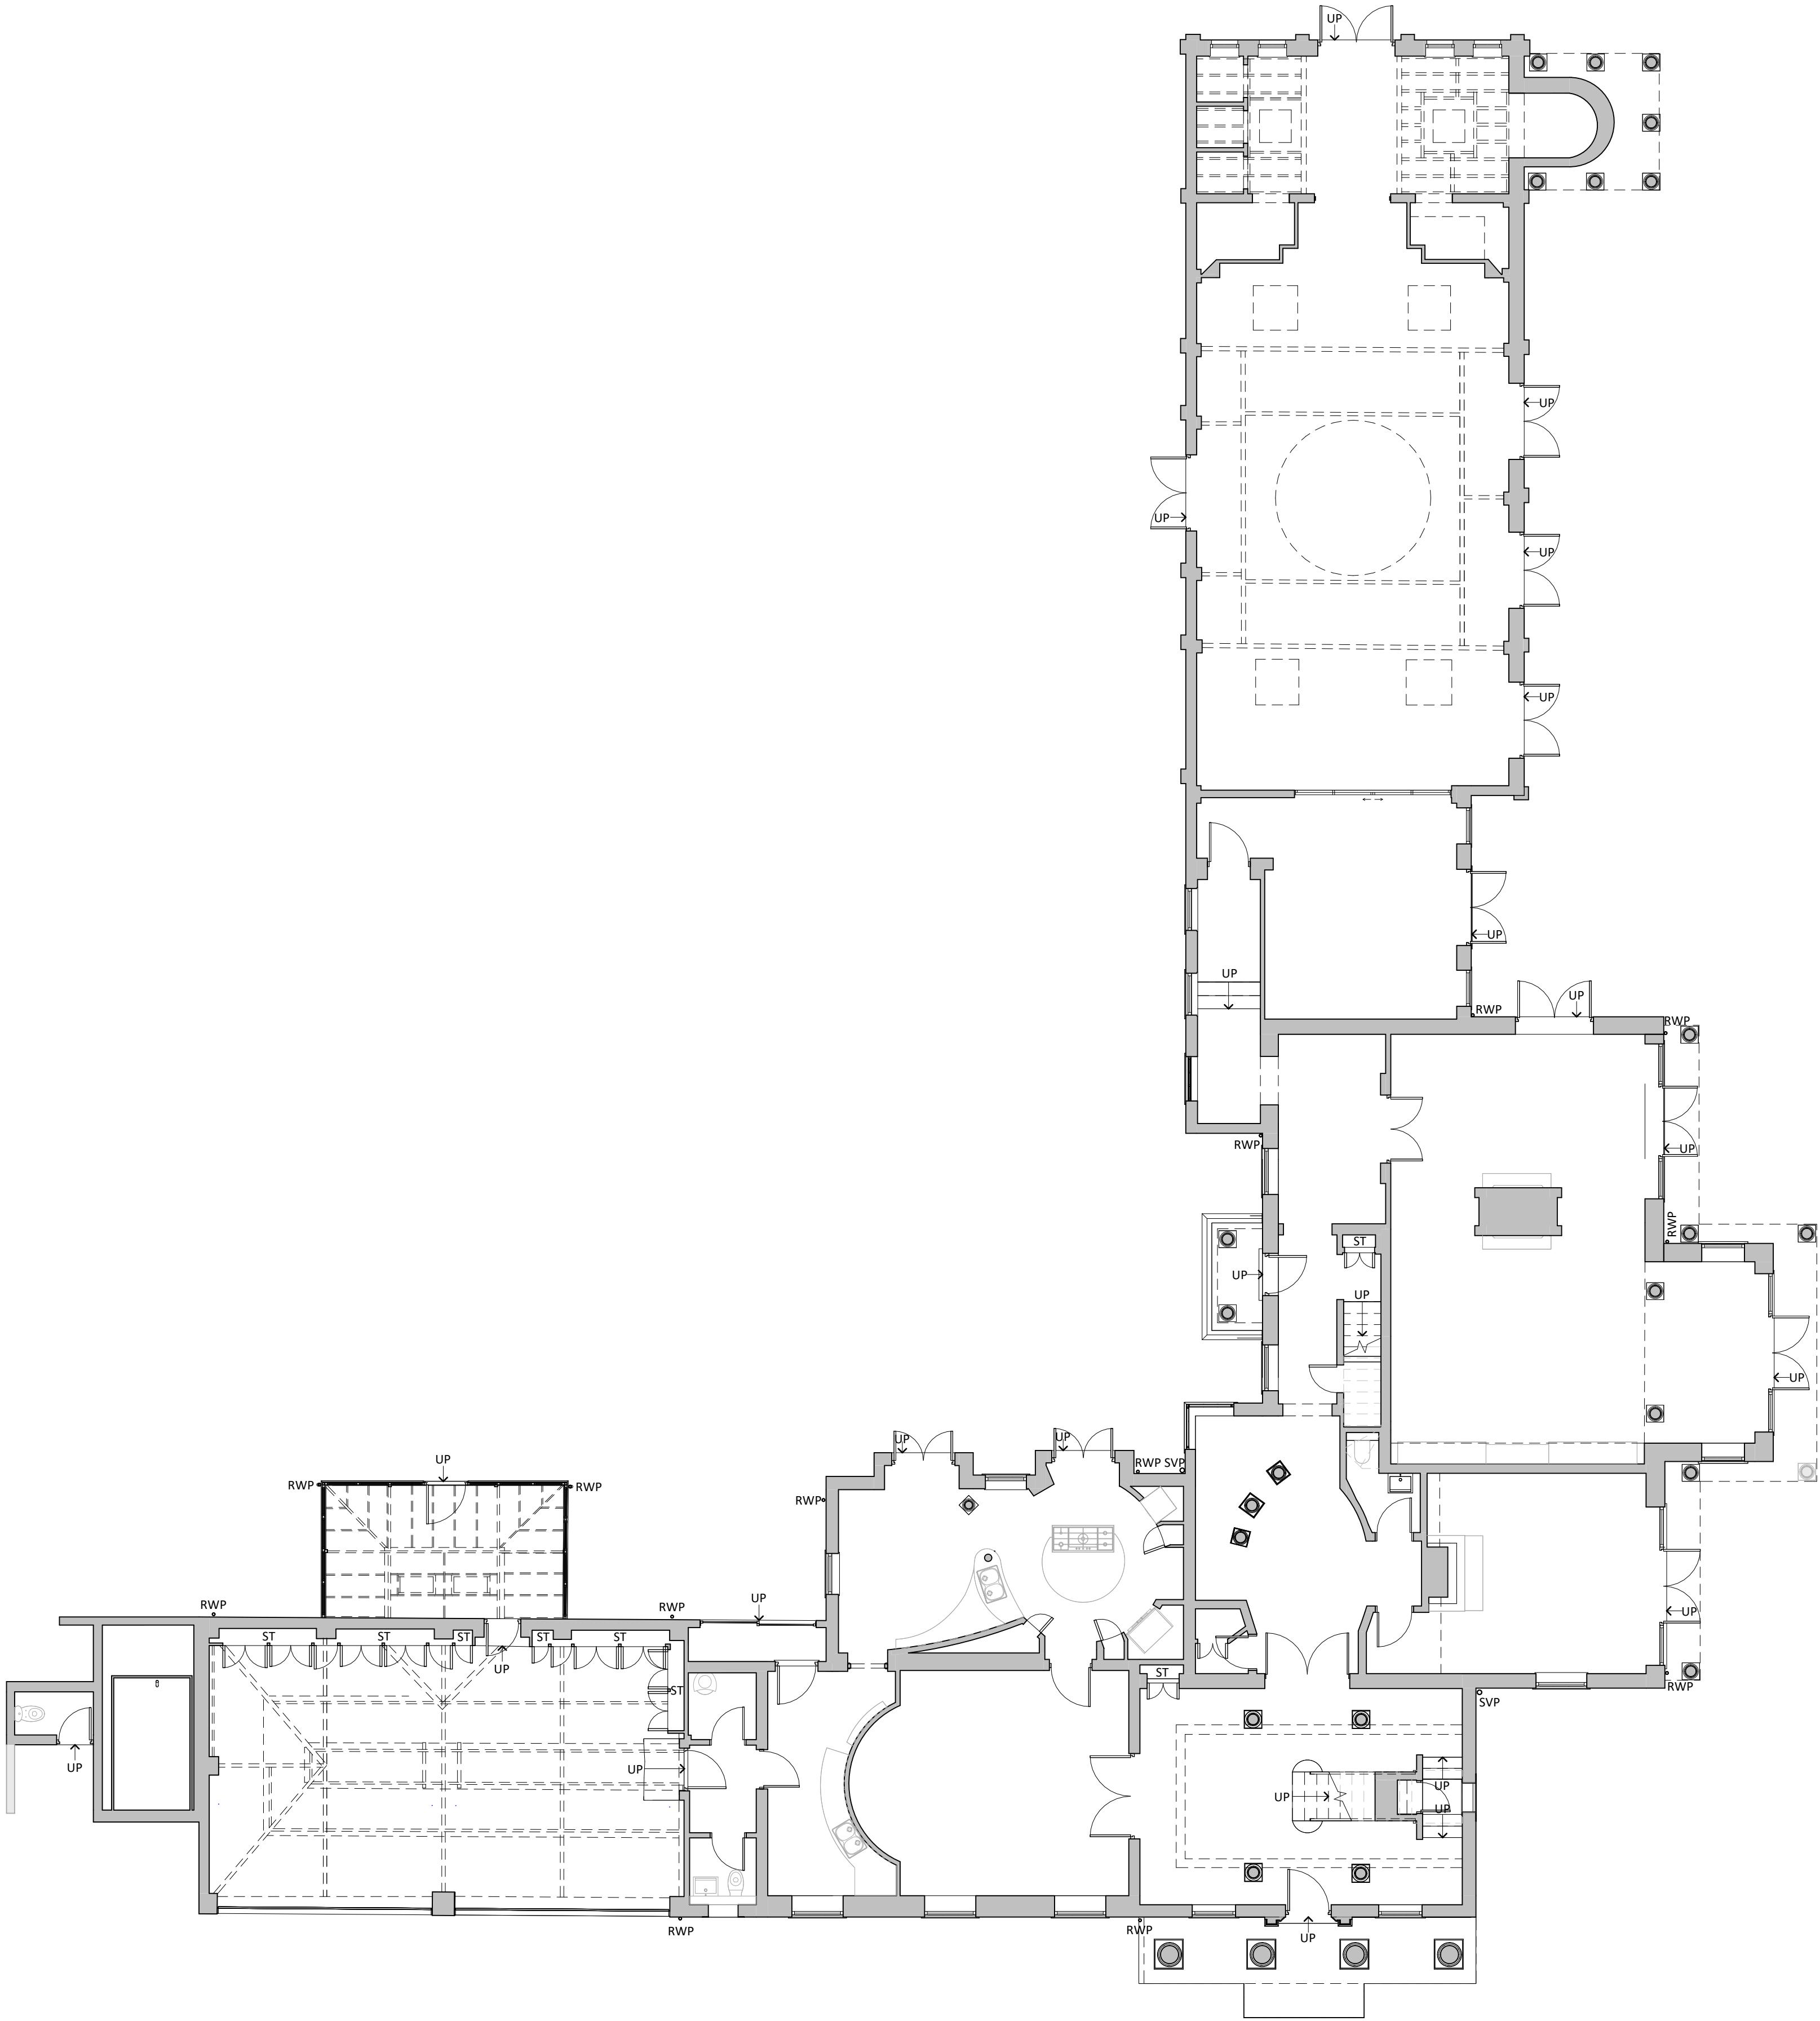


EXISTING GROUND FLOOR
1 : 100

REV		Description	DATE	
PROJECT TITLE:		DRAWING TITLE:	Scale (@ A1):	Date:
LAWFULL DEVELOPMENT - SINGLE STOREY SIDE EXTENSIONS		EXISTING GROUND FLOOR PLAN	1 : 100	01/24
PROJECT ADDRESS:		DRAWING NO:	ISSUE:	REV:
ROBIN HILL, NEWSTEAD ABBEY PARK, NOTTINGHAM, NG15 8GE		429.01.192	EXISTING	

GENERAL NOTES
All dimensions to be check on site and any discrepancies to confirmed to Architecture One Eight Ltd.

All building works to be carried out using with the plans and associated specification. Each plan refers to stage of works and provides sufficient level of information required for this stage. Please refer any queries to Architecture One Eight Ltd

The plans should be used in association with current Building Regulations Documents, Codes of Practice and relevant British Standards. Please refer any queries to Architecture One Eight Ltd. Do not scale off these plans.

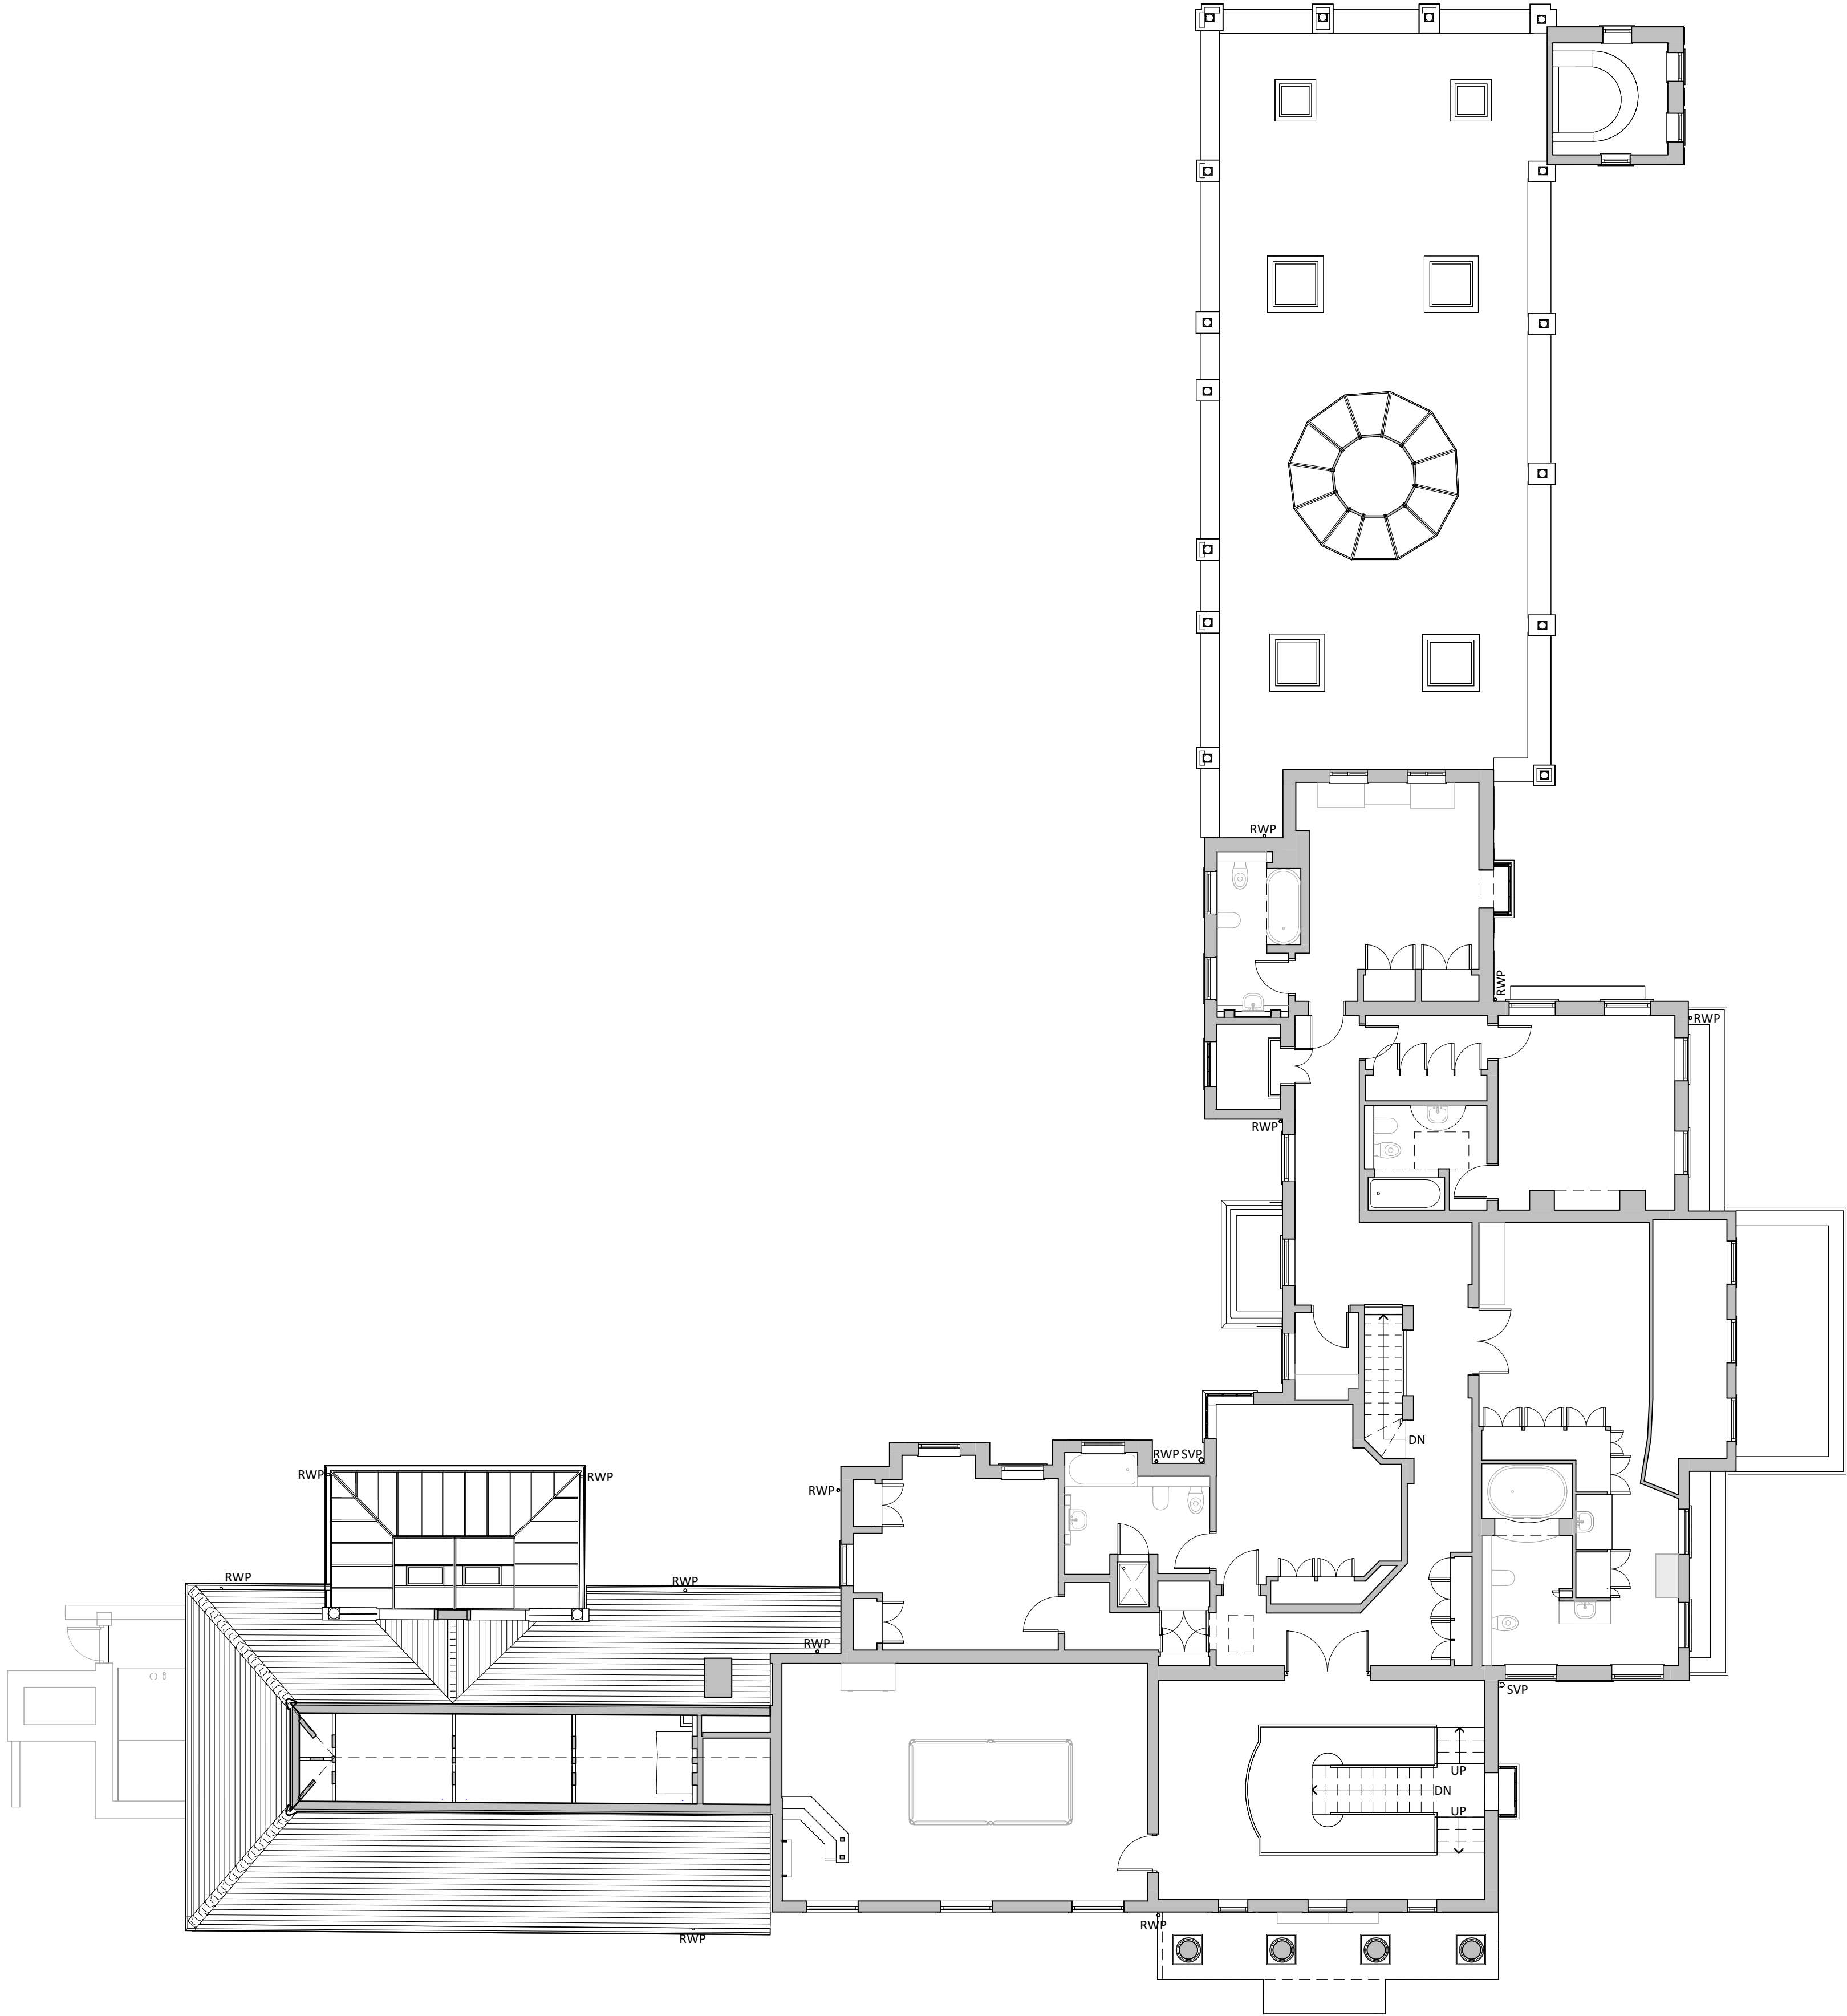

EXISTING FIRST FLOOR
1 : 100

REV	Description	DATE
PROJECT TITLE:	DRAWING TITLE:	Scale (@ A1):
LAWFULL DEVELOPMENT - SINGLE STOREY SIDE EXTENSIONS	EXISTING FIRST FLOOR PLAN	1 : 100
PROJECT ADDRESS:	DRAWING NO:	ISSUE:
ROBIN HILL, NEWSTEAD ABBEY PARK, NOTTINGHAM, NG15 8GE	429.01.193	EXISTING
		REV:

GENERAL NOTES
All dimensions to be check on site and any discrepancies to confirmed to Architecture One Eight Ltd.

All building works to be carried out using with the plans and associated specification. Each plan refers to stage of works and provides sufficient level of information required for this stage. Please refer any queries to Architecture One Eight Ltd

The plans should be used in association with current Building Regulations Documents, Codes of Practice and relevant British Standards. Please refer any queries to Architecture One Eight Ltd. Do not scale off these plans.



EXISTING FRONT ELEVATION
1 : 100




EXISTING REAR ELEVATION
1 : 100

REV		Description	DATE	
PROJECT TITLE:		DRAWING TITLE:	Scale (@ A1):	Date:
LAWFULL DEVELOPMENT - SINGLE STOREY SIDE EXTENSIONS		EXISTING ELEVATIONS	1 : 100	01/24
PROJECT ADDRESS:		DRAWING NO:	ISSUE:	REV:
ROBIN HILL, NEWSTEAD ABBEY PARK, NOTTINGHAM, NG15 8GE		429.01.194	EXISTING	

GENERAL NOTES
All dimensions to be check on site and any discrepancies to confirmed to Architecture One Eight Ltd.

All building works to be carried out using with the plans and associated specification. Each plan refers to stage of works and provides sufficient level of information required for this stage. Please refer any queries to Architecture One Eight Ltd

The plans should be used in association with current Building Regulations Documents, Codes of Practice and relevant British Standards. Please refer any queries to Architecture One Eight Ltd. Do not scale off these plans.

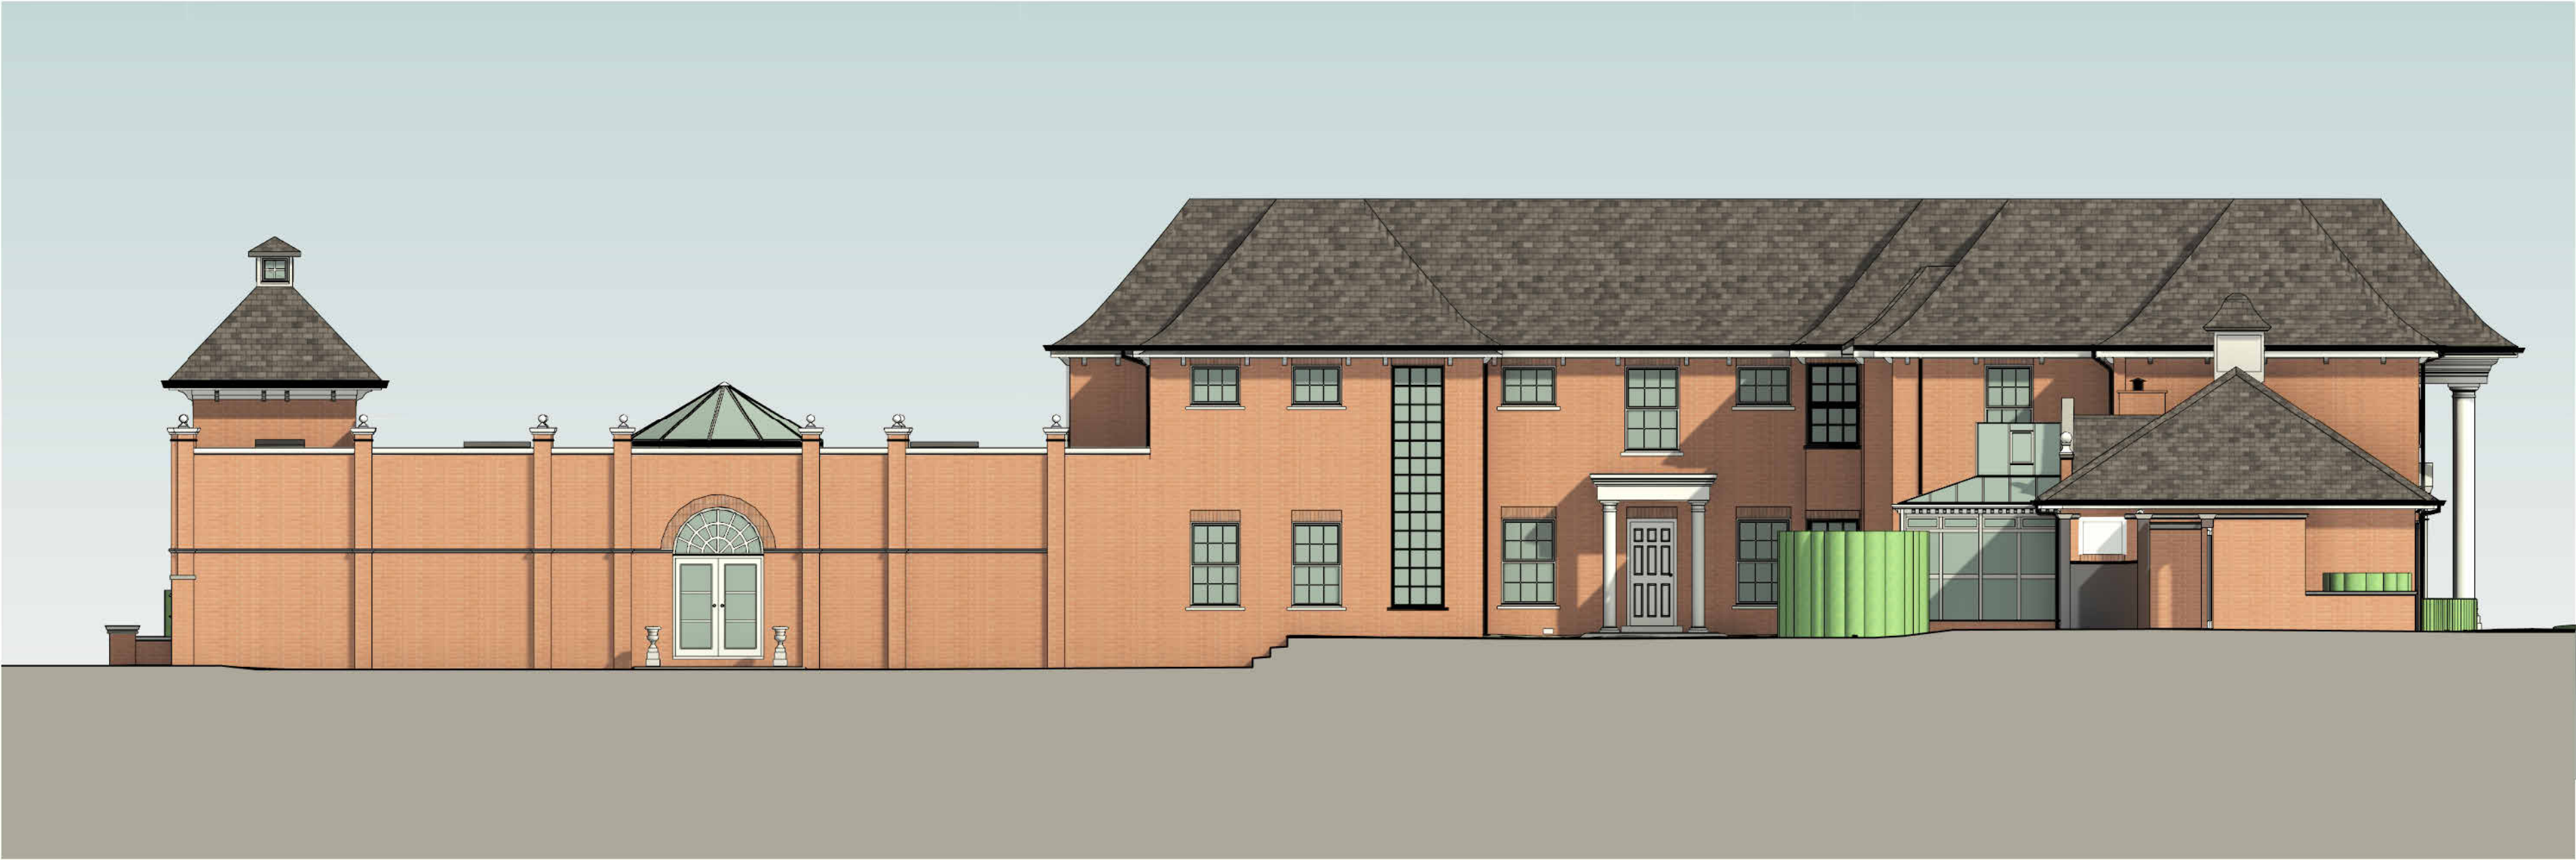

EXISTING LEFT SIDE ELEVATION
1 : 100



EXISTING RIGHT SIDE ELEVATION
1 : 100


REV		Description	DATE	
PROJECT TITLE:		DRAWING TITLE:	Scale (@ A1):	Date:
LAWFULL DEVELOPMENT - SINGLE STOREY SIDE EXTENSIONS		EXISTING ELEVATIONS	1 : 100	01/24
PROJECT ADDRESS:		DRAWING NO:	ISSUE:	REV:
ROBIN HILL, NEWSTEAD ABBEY PARK, NOTTINGHAM, NG15 8GE		429.01.195	EXISTING	

GENERAL NOTES
All dimensions to be check on site and any discrepancies to confirmed to Architecture One Eight Ltd.

All building works to be carried out using with the plans and associated specification. Each plan refers to stage of works and provides sufficient level of information required for this stage. Please refer any queries to Architecture One Eight Ltd

The plans should be used in association with current Building Regulations Documents, Codes of Practice and relevant British Standards. Please refer any queries to Architecture One Eight Ltd. Do not scale off these plans.

ORIGINAL BUILDING FOOTPRINT 1948 - - -

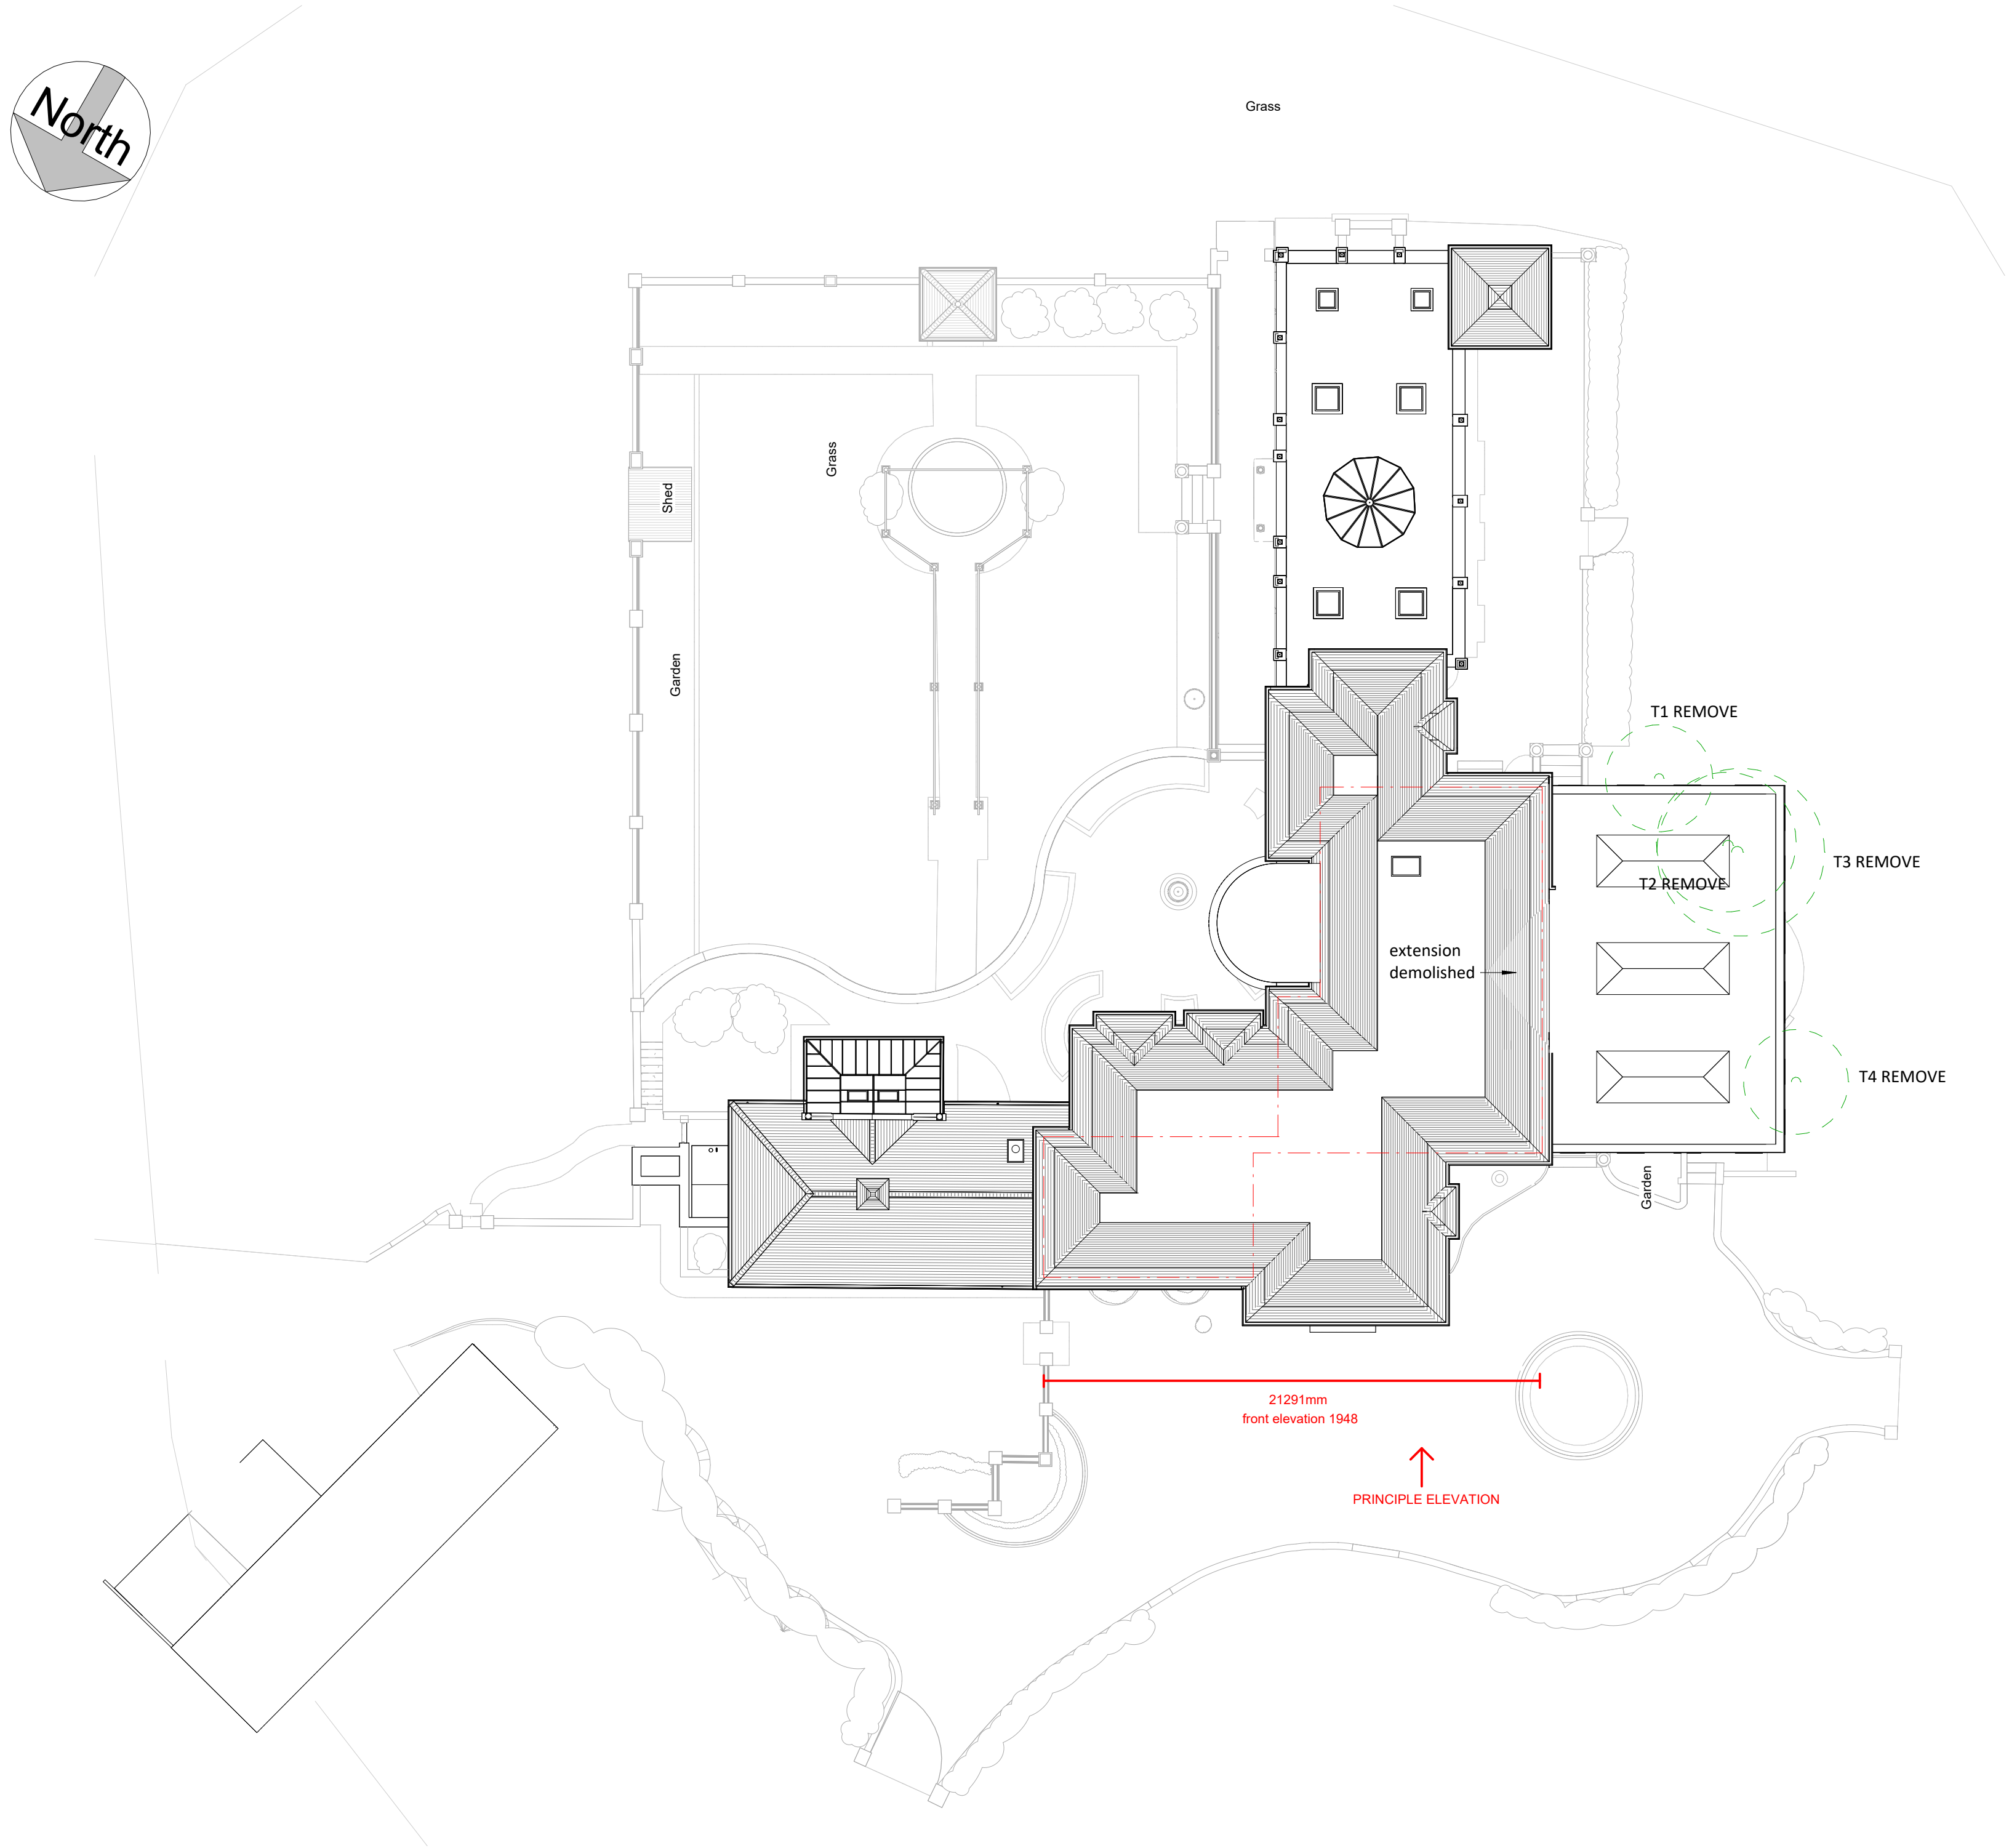


PROPOSED SITE PLAN
1 : 200

REV	Description	DATE
PROJECT TITLE:	DRAWING TITLE:	Scale (@ A1):
LAWFULL DEVELOPMENT - SINGLE STOREY SIDE EXTENSIONS	PROPOSED SITE PLAN	1 : 200
PROJECT ADDRESS:	DRAWING NO:	ISSUE:
ROBIN HILL, NEWSTEAD ABBEY PARK, NOTTINGHAM, NG15 8GE	429.03.191	LAW
		REV:


GENERAL NOTES
All dimensions to be check on site and any discrepancies to confirmed to Architecture One Eight Ltd.

All building works to be carried out using with the plans and associated specification. Each plan refers to stage of works and provides sufficient level of information required for this stage. Please refer any queries to Architecture One Eight Ltd

The plans should be used in association with current Building Regulations Documents, Codes of Practice and relevant British Standards. Please refer any queries to Architecture One Eight Ltd. Do not scale off these plans.

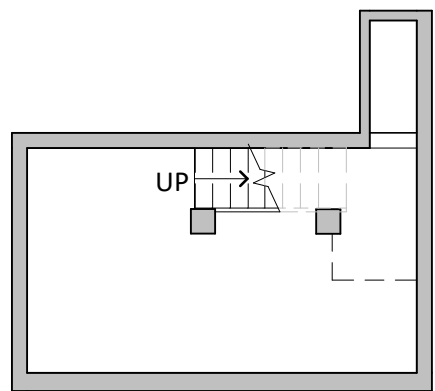

PROPOSED BASEMENT FLOOR
1 : 100

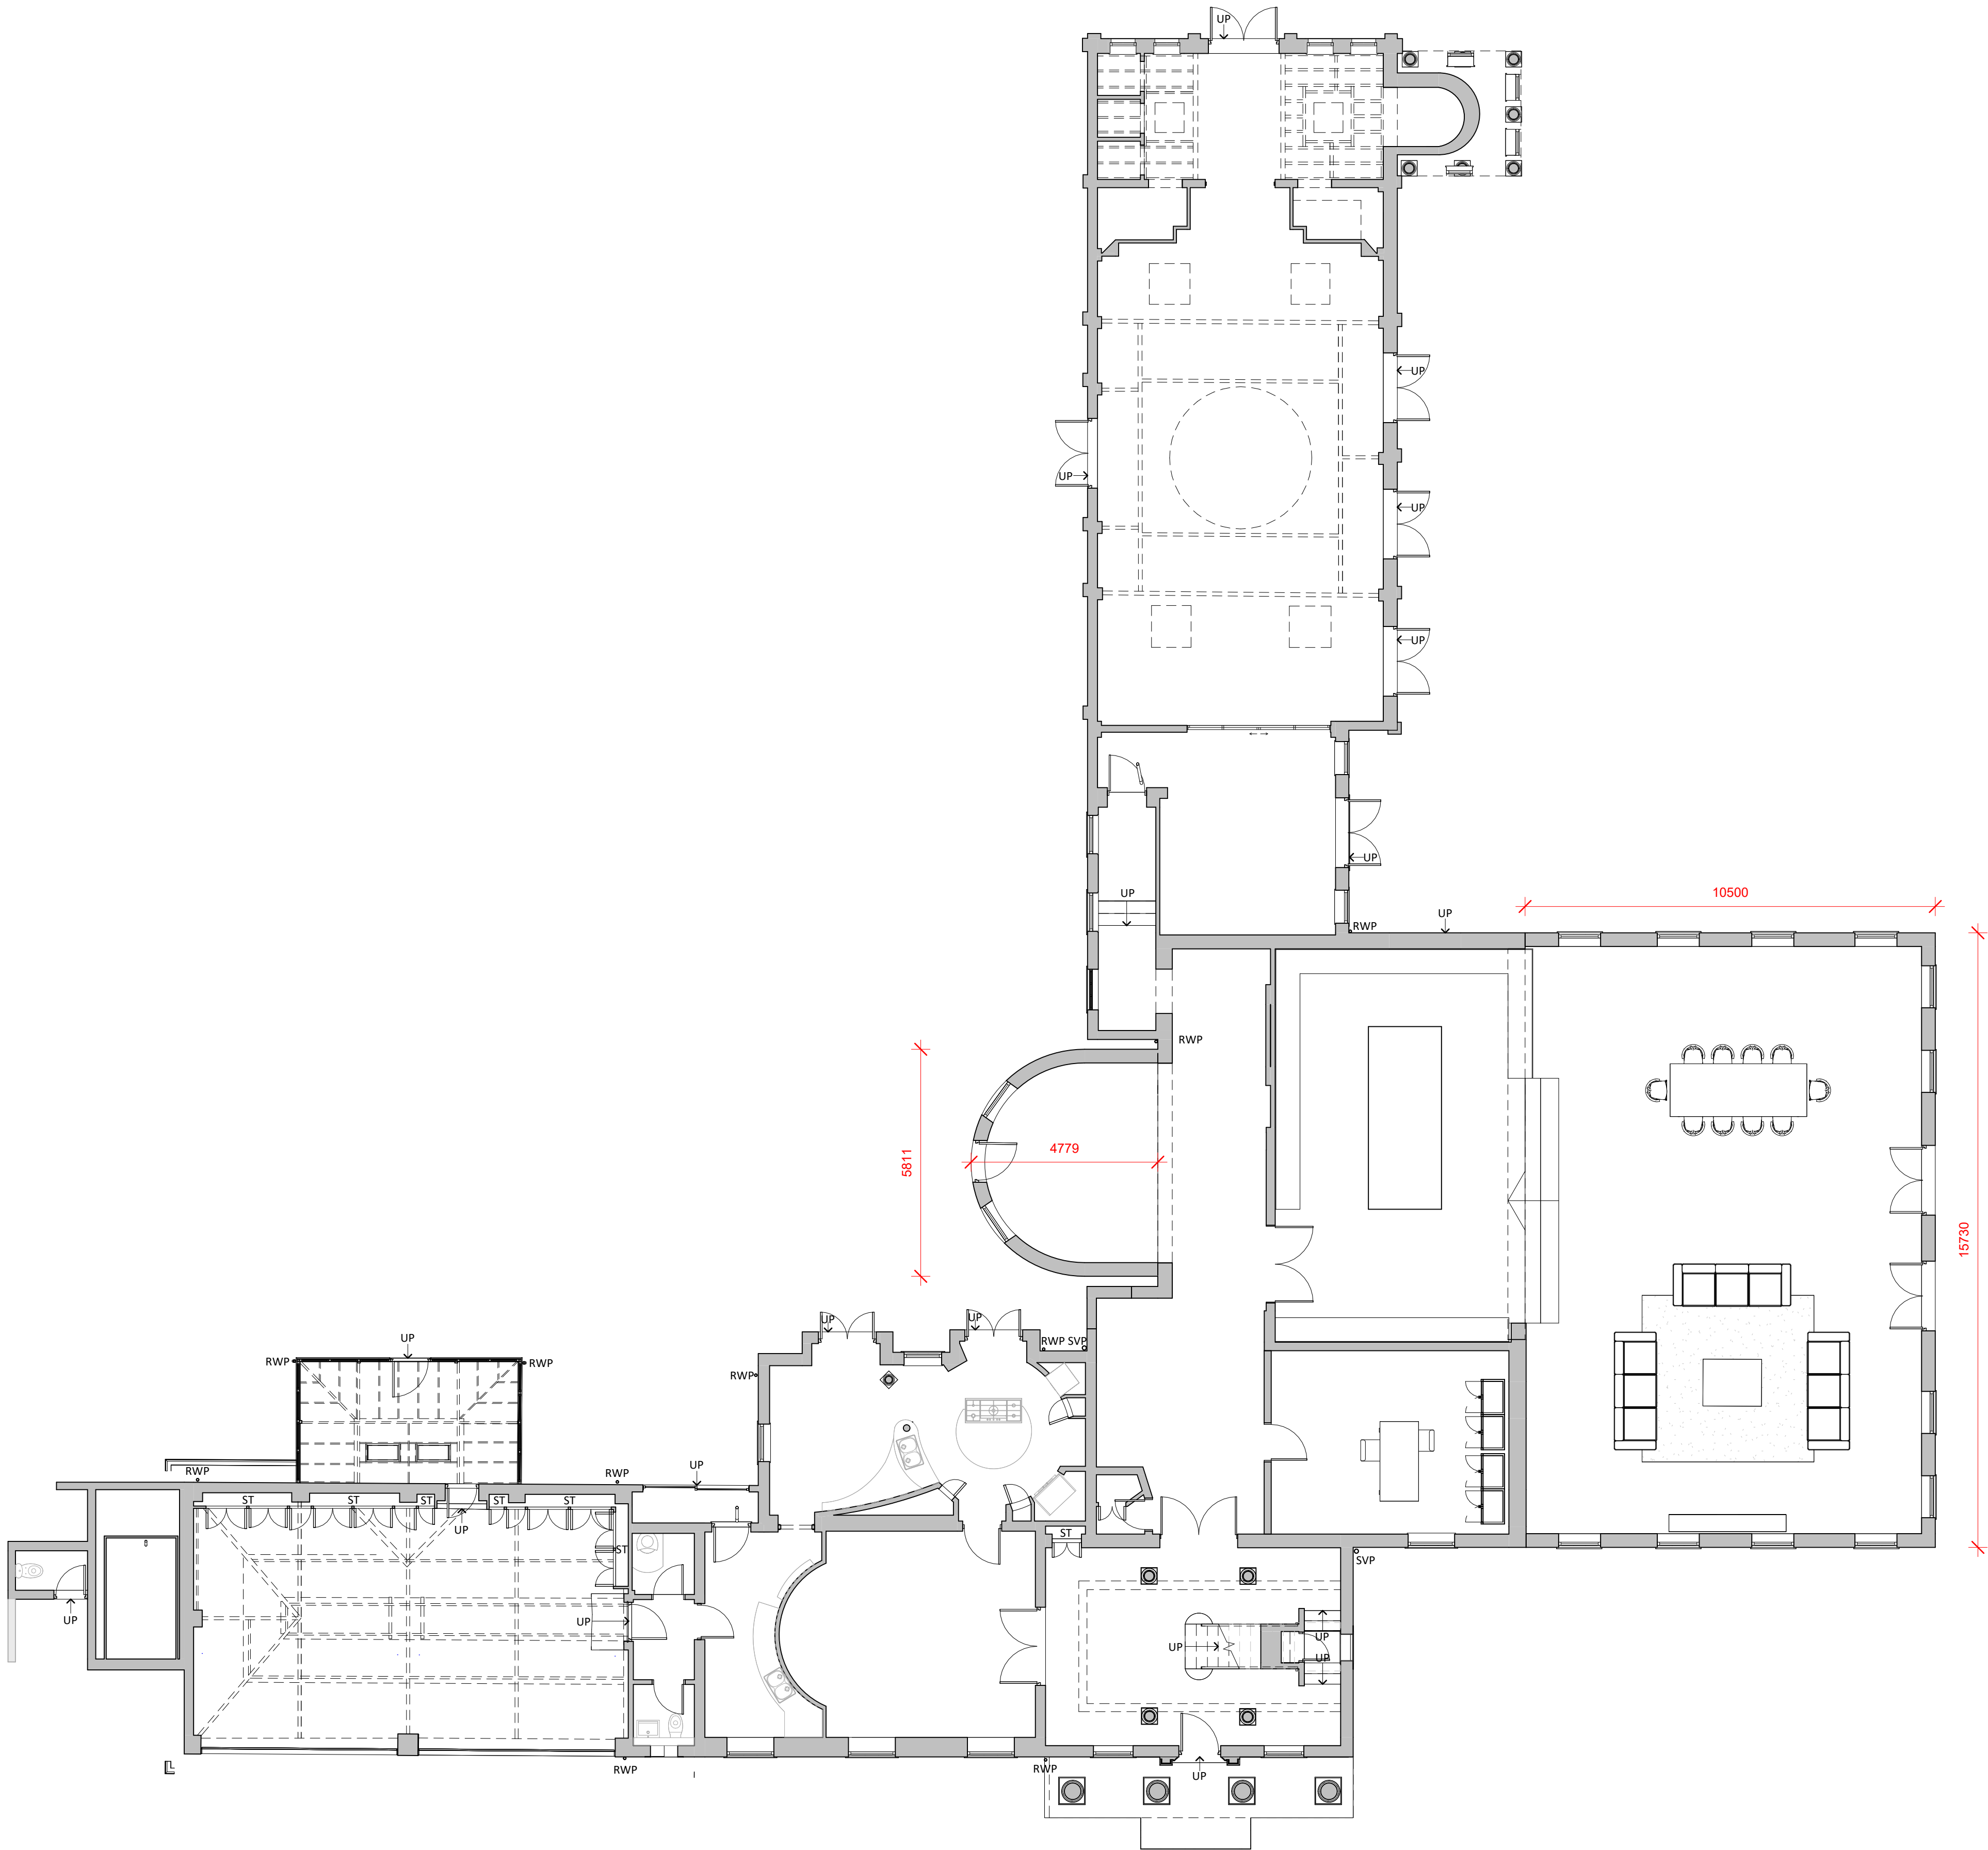


PROPOSED GROUND FLOOR
1 : 100

REV		Description	DATE	
PROJECT TITLE:		DRAWING TITLE:	Scale (@ A1):	Date:
LAWFULL DEVELOPMENT - SINGLE STOREY SIDE EXTENSIONS		PROPOSED GROUND FLOOR PLAN	1 : 100	02/24
PROJECT ADDRESS:		DRAWING NO:	ISSUE:	REV:
ROBIN HILL, NEWSTEAD ABBEY PARK, NOTTINGHAM, NG15 8GE		429.03.192	LAW	

GENERAL NOTES
All dimensions to be check on site and any discrepancies to confirmed to Architecture One Eight Ltd.

All building works to be carried out using with the plans and associated specification. Each plan refers to stage of works and provides sufficient level of information required for this stage. Please refer any queries to Architecture One Eight Ltd

The plans should be used in association with current Building Regulations Documents, Codes of Practice and relevant British Standards. Please refer any queries to Architecture One Eight Ltd. Do not scale off these plans.

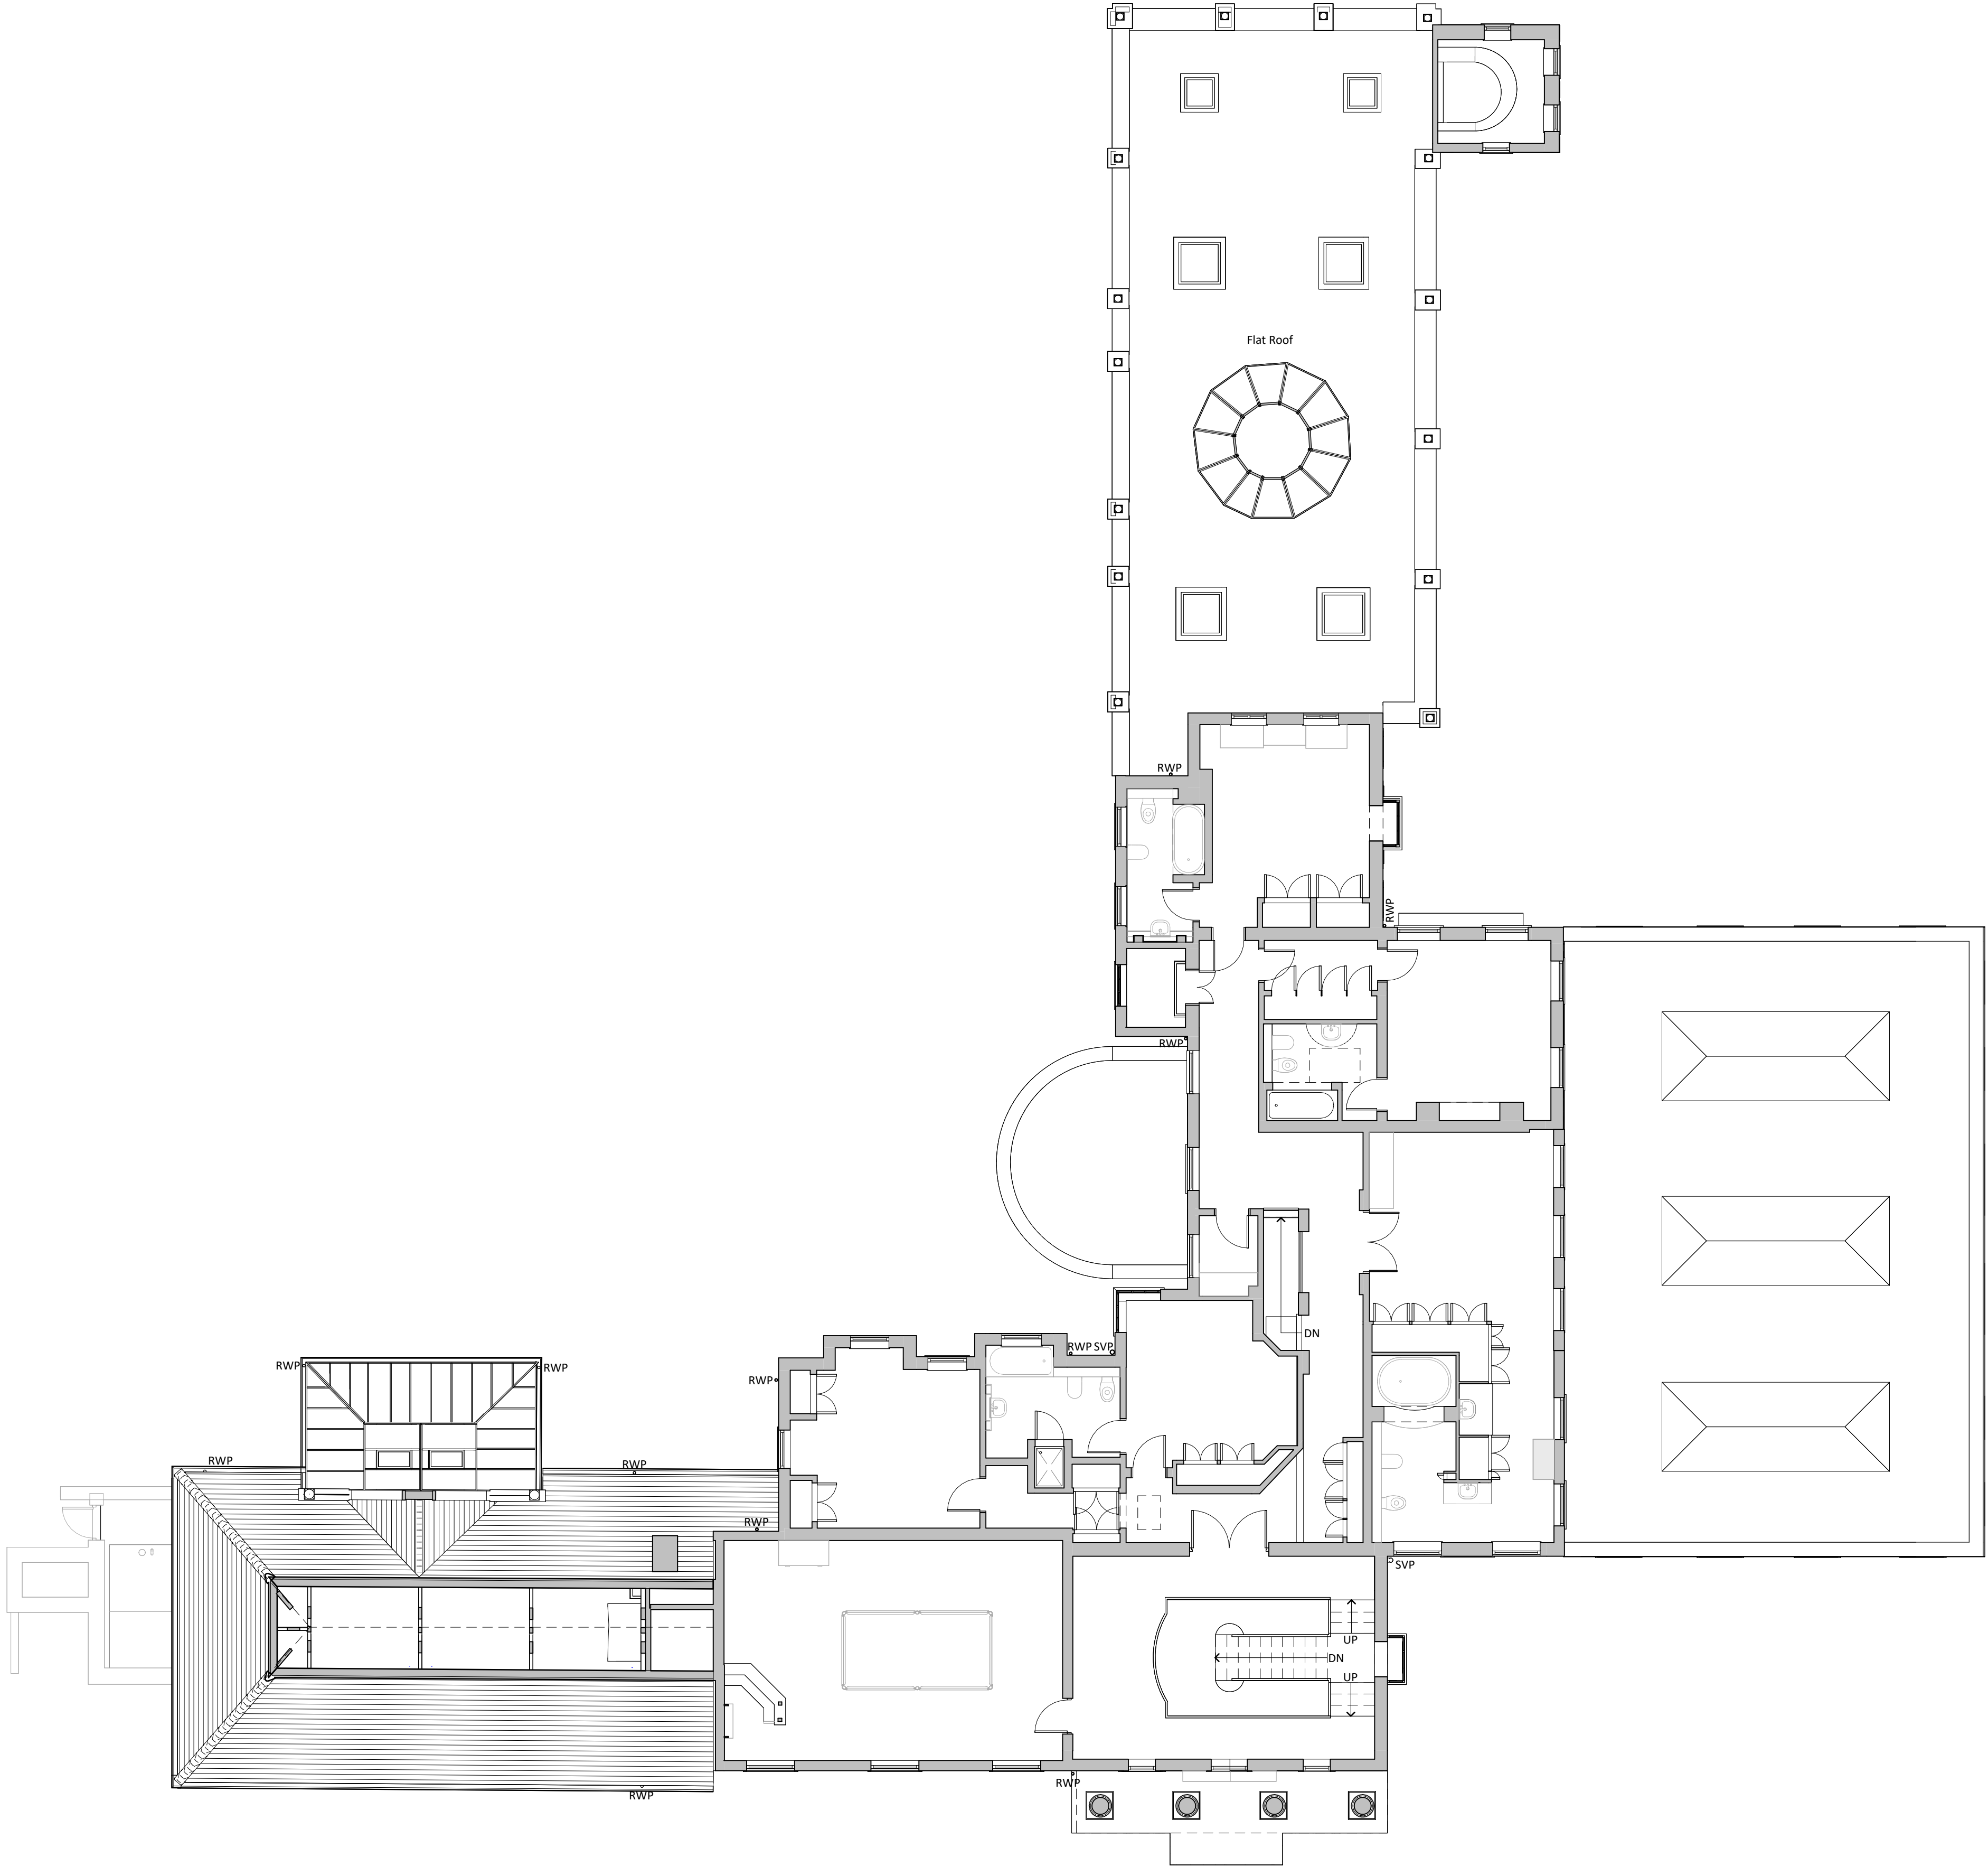

PROPOSED FIRST FLOOR
1 : 100

REV		Description	DATE	
PROJECT TITLE:		DRAWING TITLE:	Scale (@ A1):	Date:
LAWFULL DEVELOPMENT - SINGLE STOREY SIDE EXTENSIONS		PROPOSED FIRST FLOOR PLAN	1 : 100	02/24
PROJECT ADDRESS:		DRAWING NO:	ISSUE:	REV:
ROBIN HILL, NEWSTEAD ABBEY PARK, NOTTINGHAM, NG15 8GE		429.03.193	LAW	

GENERAL NOTES
All dimensions to be check on site and any discrepancies to confirmed to Architecture One Eight Ltd.

All building works to be carried out using with the plans and associated specification. Each plan refers to stage of works and provides sufficient level of information required for this stage. Please refer any queries to Architecture One Eight Ltd

The plans should be used in association with current Building Regulations Documents, Codes of Practice and relevant British Standards. Please refer any queries to Architecture One Eight Ltd. Do not scale off these plans.



PROPOSED FRONT ELEVATION
1 : 100



PROPOSED REAR ELEVATION
1 : 100

GENERAL NOTES
All dimensions to be check on site and any discrepancies to confirmed to Architecture One Eight Ltd.

All building works to be carried out using with the plans and associated specification. Each plan refers to stage of works and provides sufficient level of information required for this stage. Please refer any queries to Architecture One Eight Ltd

The plans should be used in association with current Building Regulations Documents, Codes of Practice and relevant British Standards. Please refer any queries to Architecture One Eight Ltd. Do not scale off these plans.



PROPOSED LEFT SIDE ELEVATION
1 : 100



PROPOSED RIGHT SIDE ELEVATION
1 : 100

REV		Description	DATE	
PROJECT TITLE:		DRAWING TITLE:	Scale (@ A1):	Date:
LAWFULL DEVELOPMENT - SINGLE STOREY SIDE EXTENSIONS		PROPOSED ELEVATIONS	1 : 100	02/24
PROJECT ADDRESS:		DRAWING NO:	ISSUE:	REV:
ROBIN HILL, NEWSTEAD ABBEY PARK, NOTTINGHAM, NG15 8GE		429.03.195	LAW	