


Side Elevation Front Elevation



Side Elevation Rear Elevation

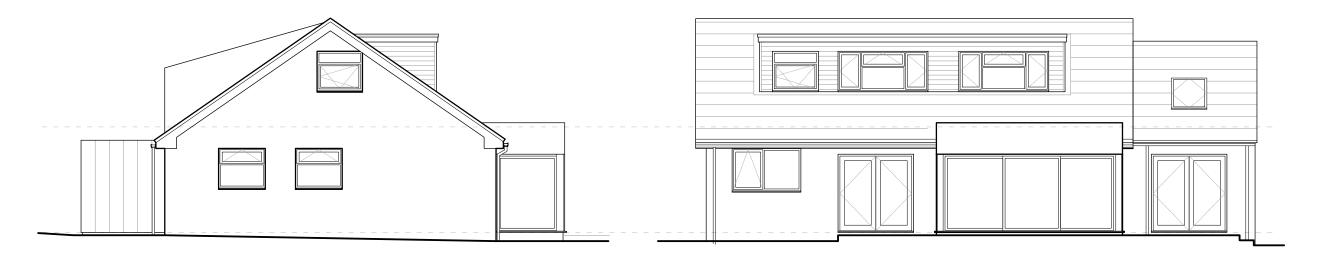

Project Title:	net Title: 18 Birchwood Drive, Ravenshead, Nottinghamshire, NG15 9EE		Scale: 1:100 @ A3
In Partnership With:		Drawing No: 18BD-A102	
Drawing Title: Proposed Elevations		Revision:	