



Side Elevation

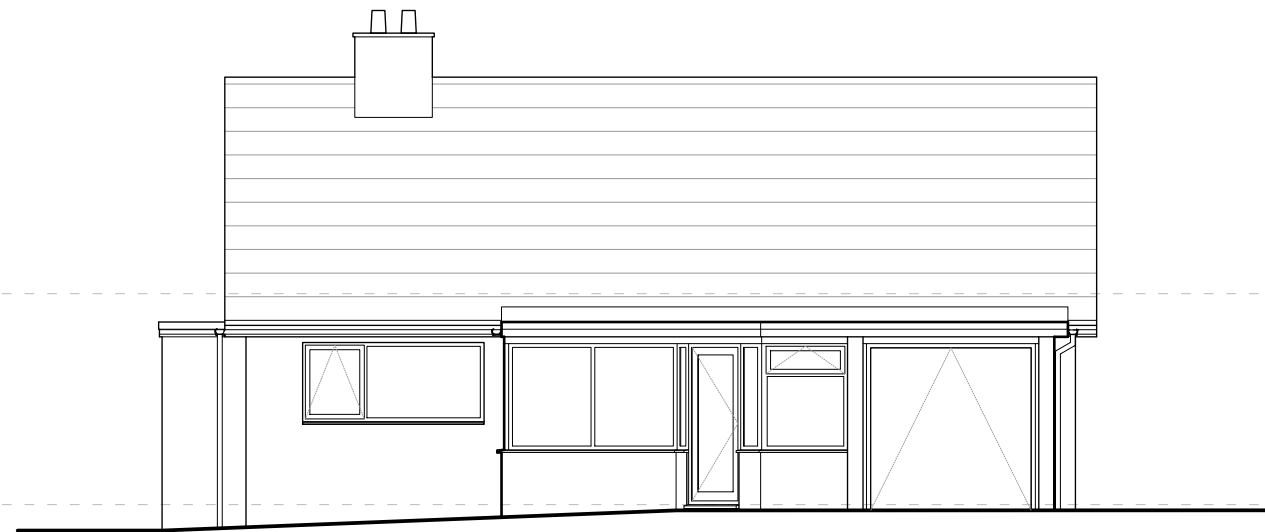


Front Elevation

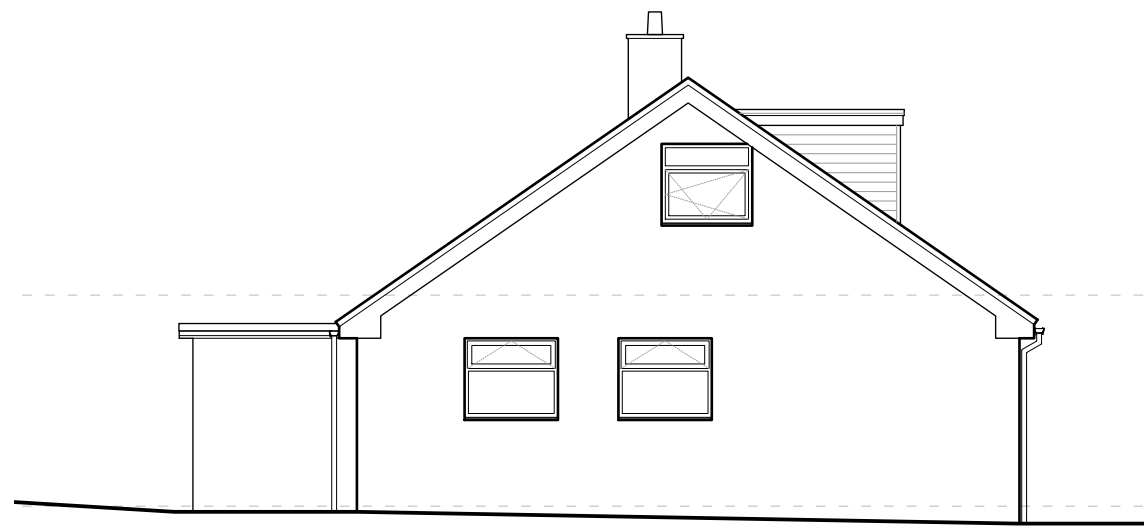

Side Elevation



Rear Elevation

 

Project Title: 18 Birchwood Drive, Ravenshead, Nottinghamshire, NG15 9EE		Scale: 1 : 100 @ A3
In Partnership With: -		Drawing No: 18BD-A102
Drawing Title: Proposed Elevations		Revision: -