





Ground Floor Plan

 

First Floor Plan

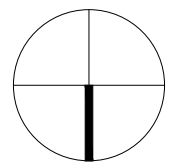

Project Title: 18 Birchwood Drive, Ravenshead, Nottinghamshire, NG15 9EE	Scale: 1 : 100 @ A3
In Partnership With: -	Drawing No: 18BD-A002
Drawing Title: Existing Floor Plans	Revision: -