




Proposed Rear Elevation

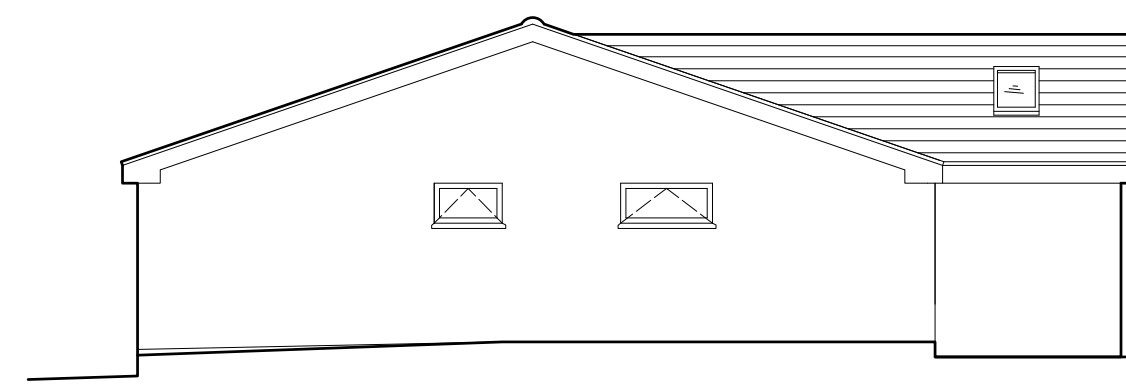


Proposed Side Elevation

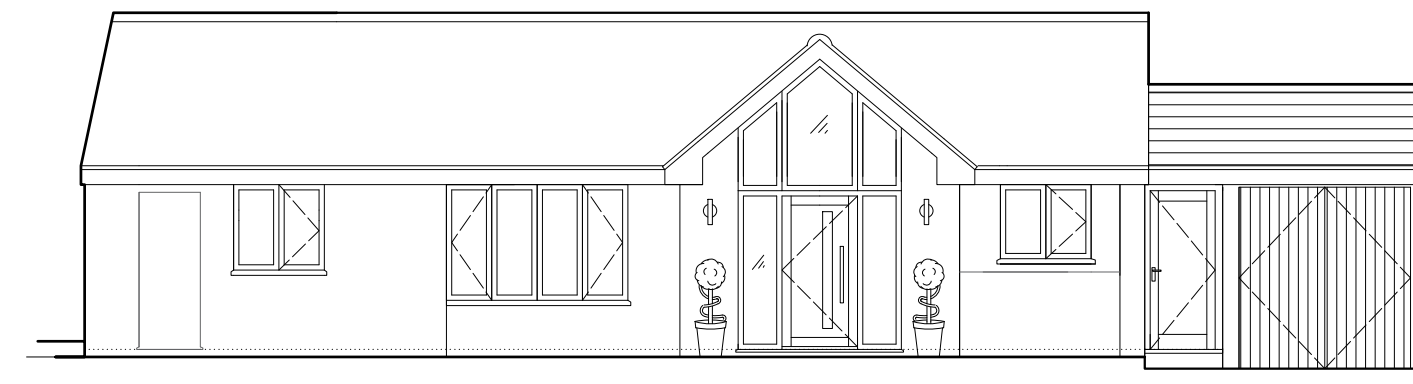

Proposed Front Elevation

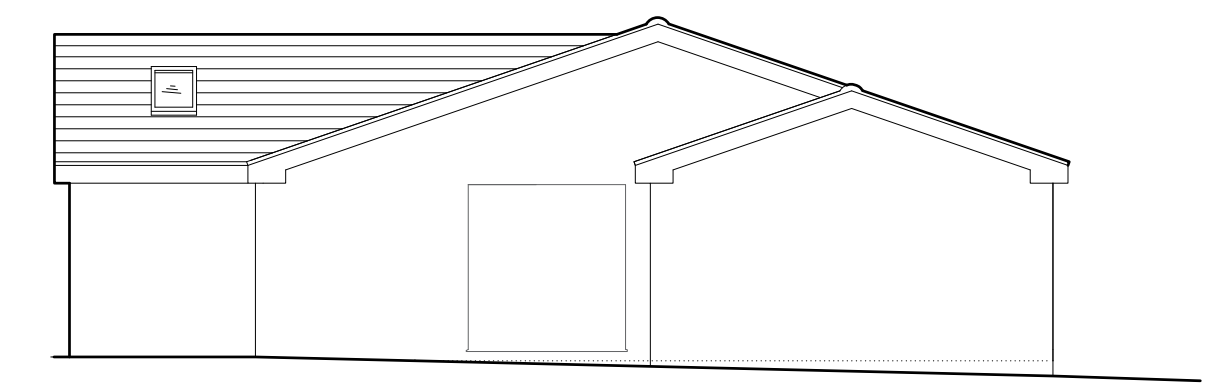


Proposed Side Elevation

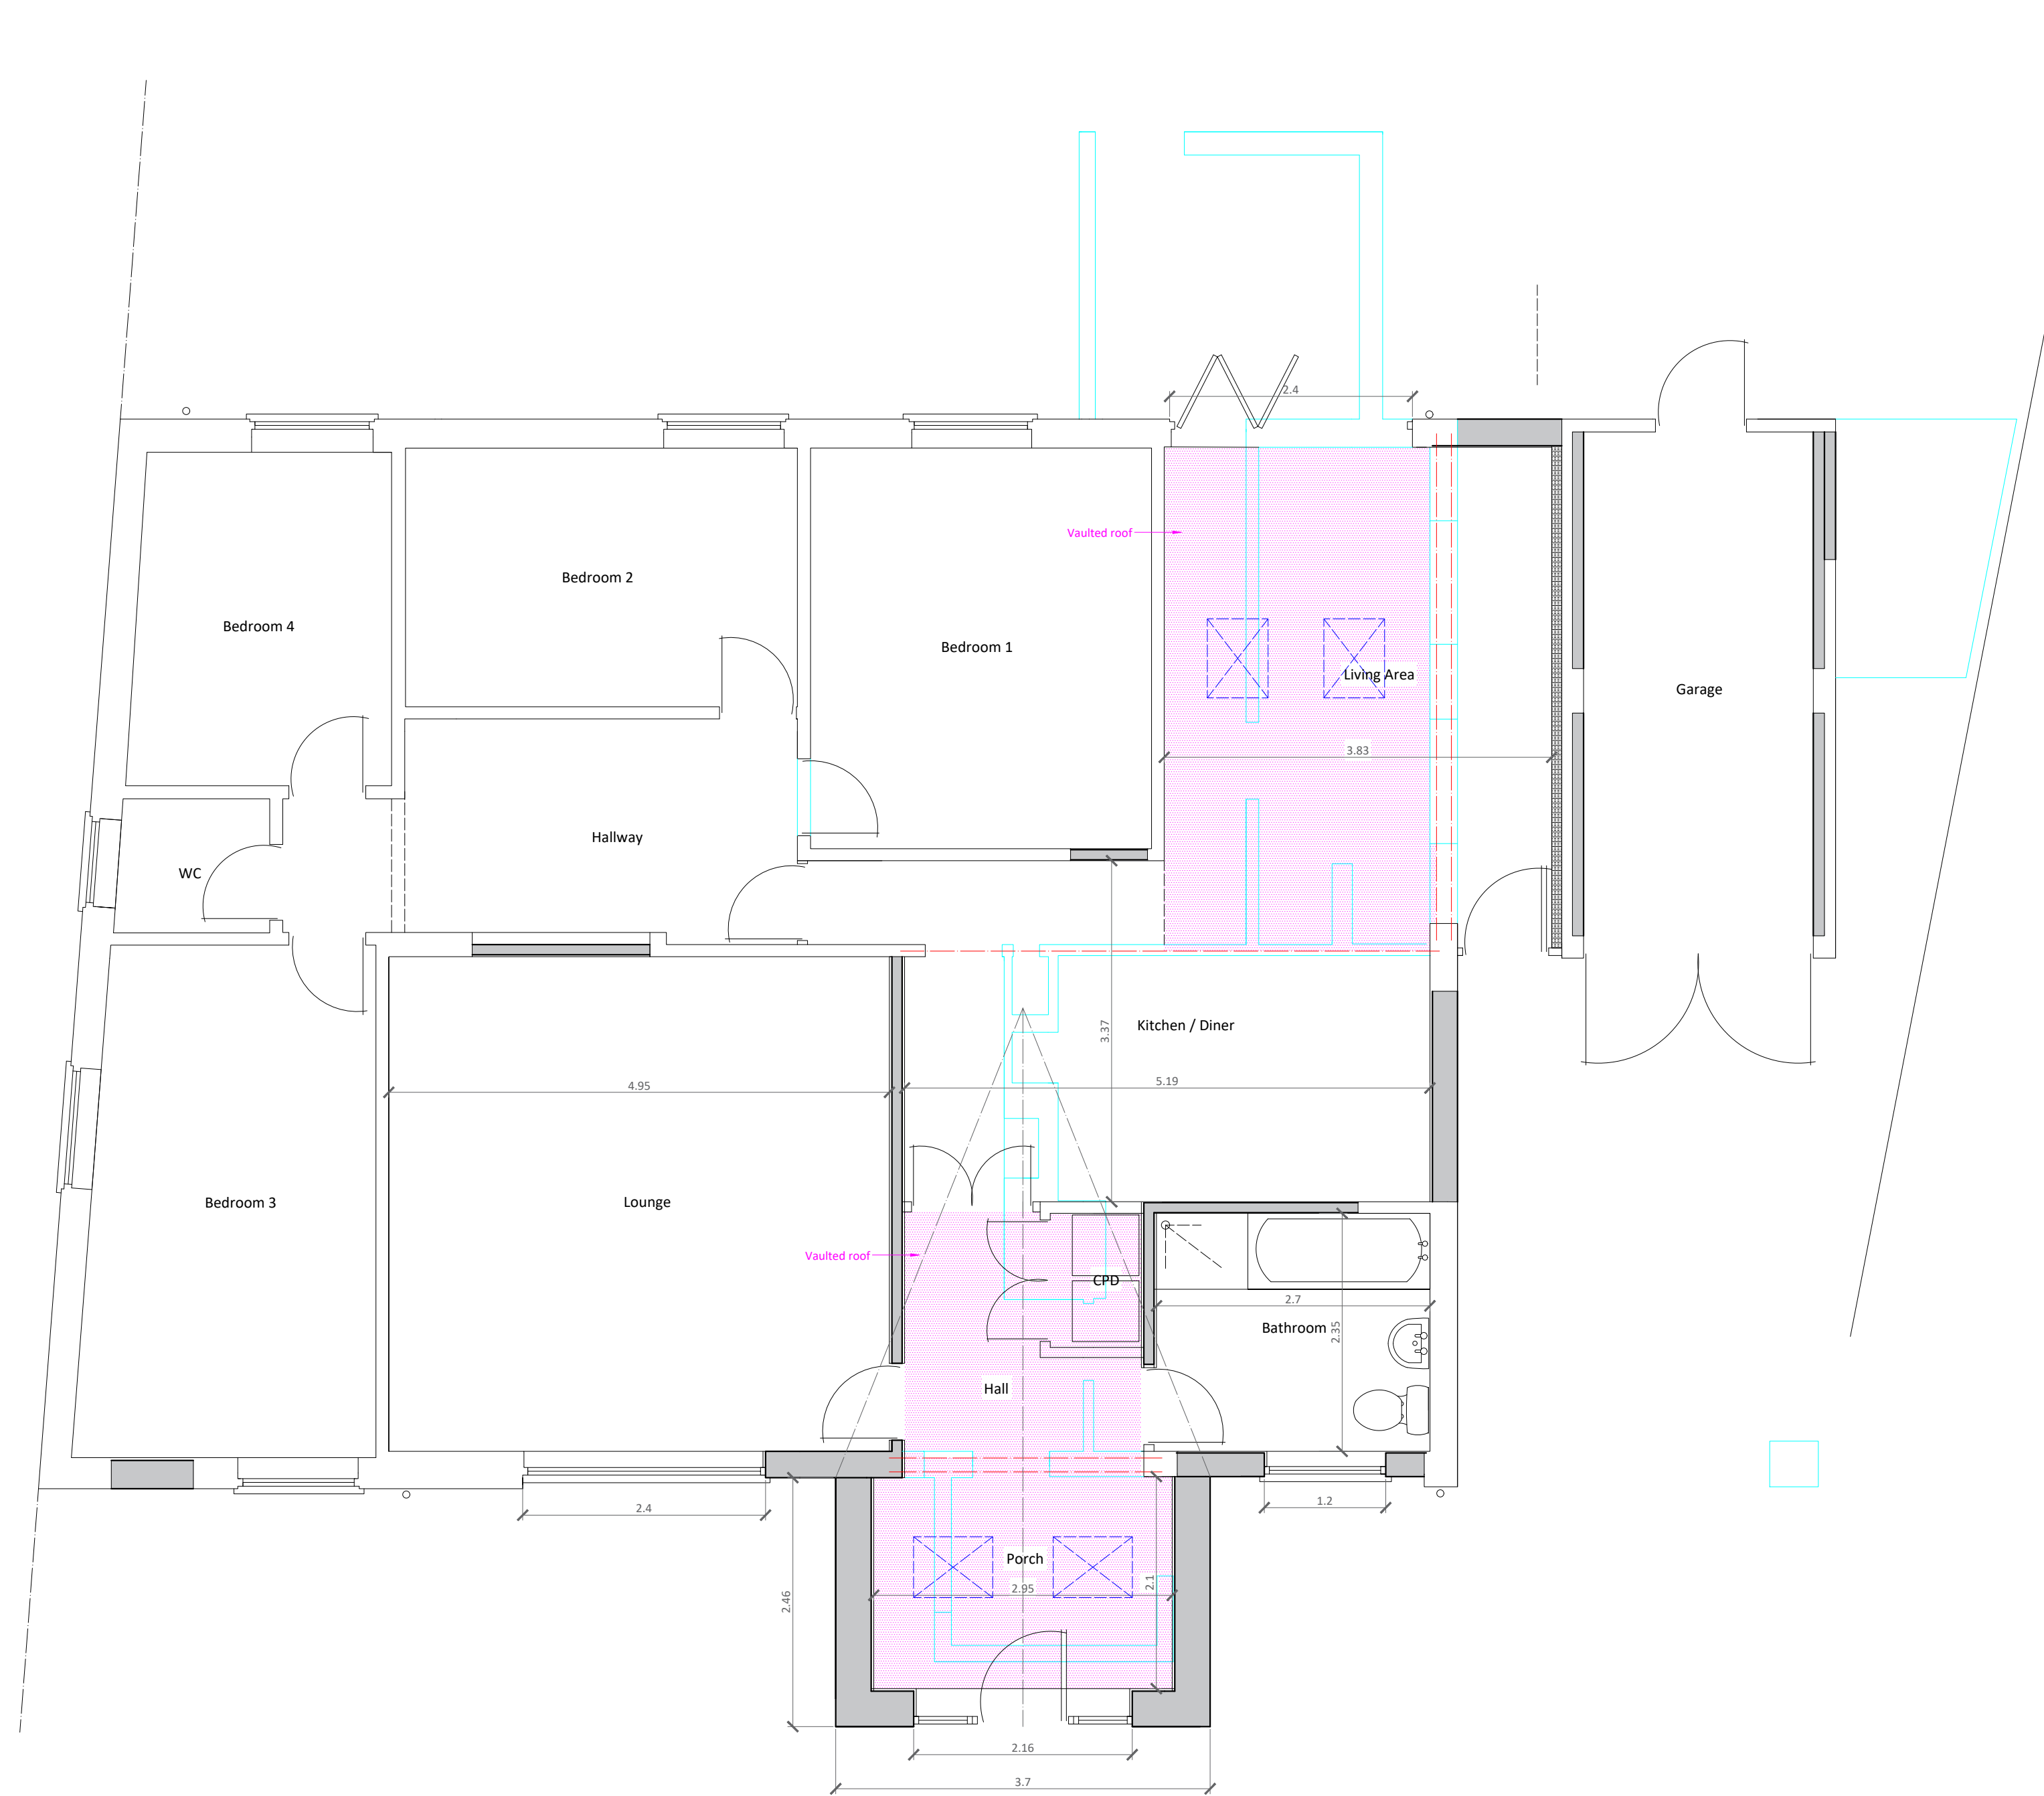


Proposed Ground Floor (1:50)




Block Plan Scale 1:200

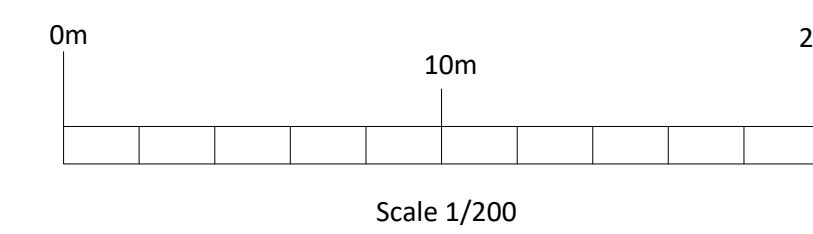

Scale 1/200

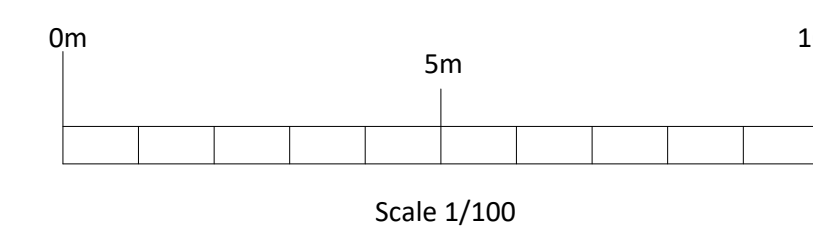

Scale 1/100

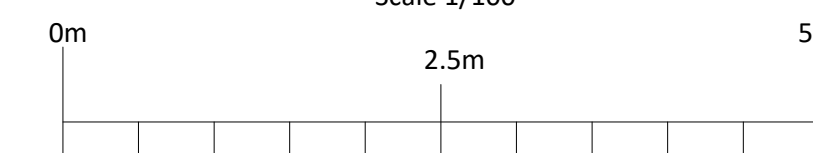

Scale 1/50

Proposal - Single Storey Front & Side Extensions

Site Address - 43 Milton Crescent
Ravenshead
Notts
NG15 9BA

Drawing - Proposed Floor Plans - Elevations - Block Plan

Client - Mr D. Burgin & Miss M. Green

Scales - 1:50 1:100 1:200

Paper Size - A1

Drawn - S.Riley

Drg No - 2024-021(2)

Date - 09.03.2024