
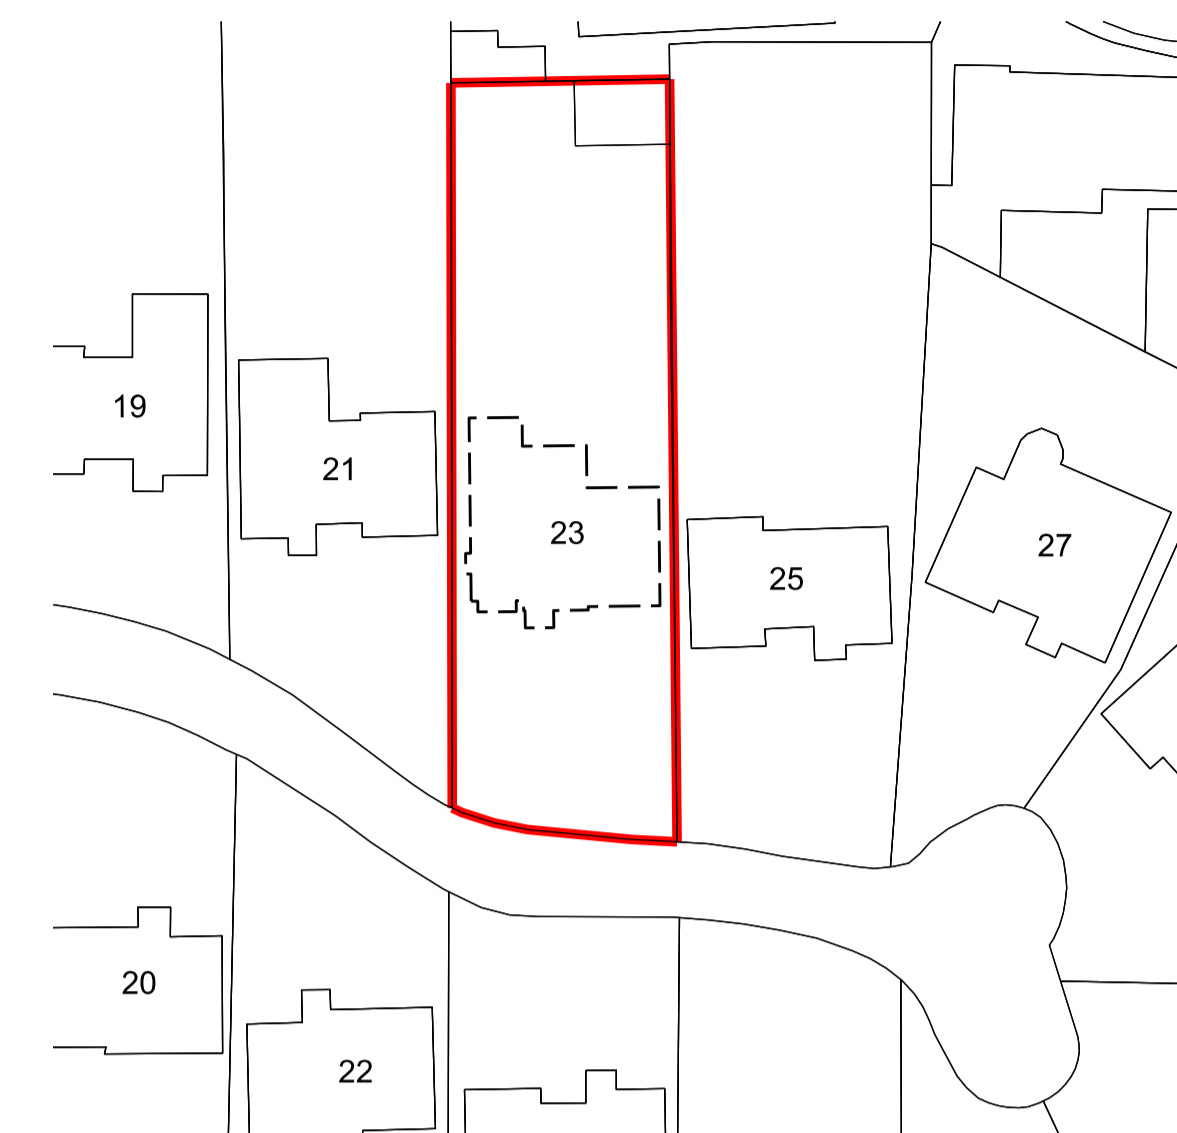


Notes:

1. All boundaries, dimensions and levels are to be checked on site before construction and any discrepancies are to be reported to the Client and Contractor.
2. Partial Service: Any discrepancies with site or other information is to be advised to the Client / Contractor and direction or approval is to be sought before the implementation of the detail.
3. Block site plans are reproduced under license from Ordnance Survey.
4. For the purpose of coordination, all relevant parties must check this information prior to implementation and report any discrepancies to the Client and Contractor.

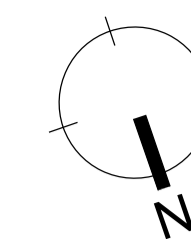


Existing | Site Plan

Scale 1:500



Existing | Street Scene Photograph

Scale NTS

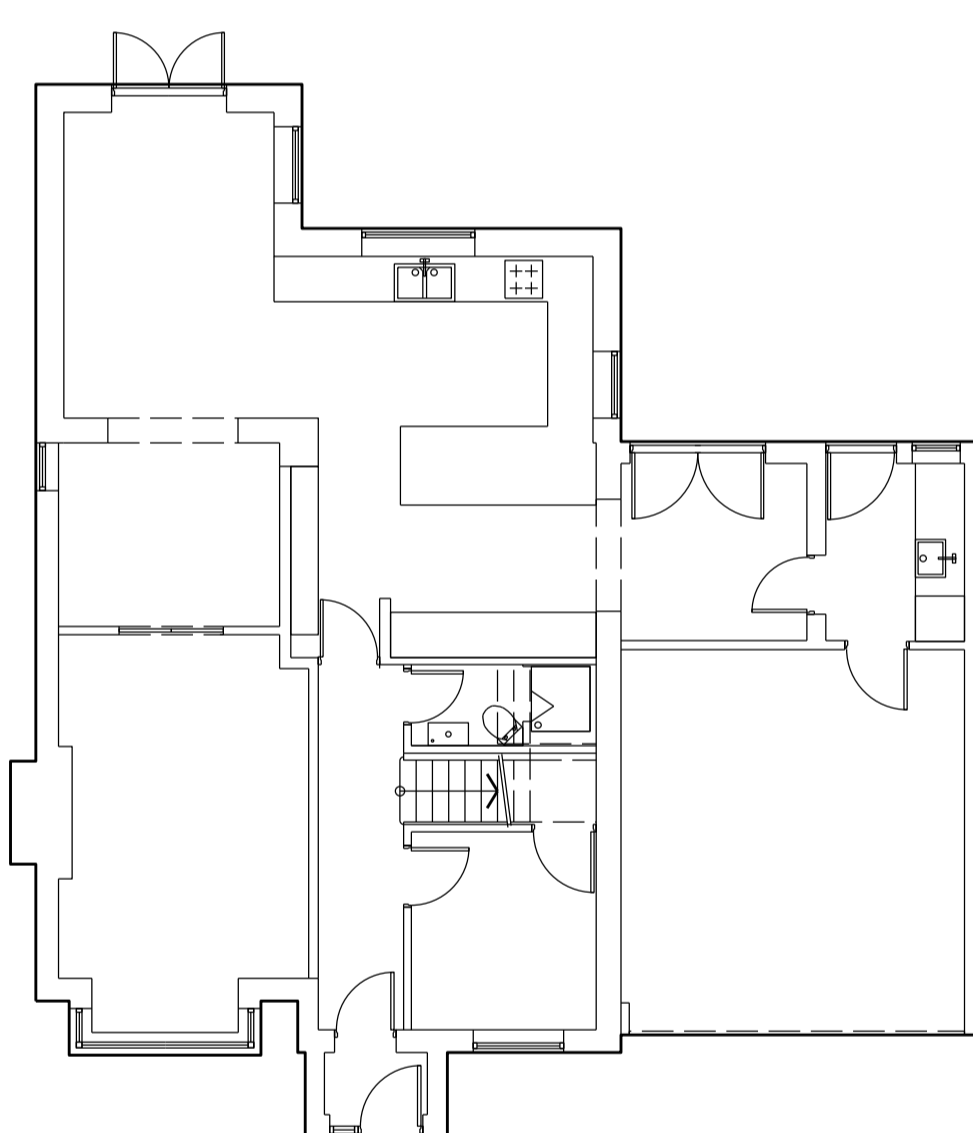

House 23

Existing | Plan & Boundary

Scale 1:100




Existing Elevation | North

Scale 1:100




Existing Elevation | South

Scale 1:100

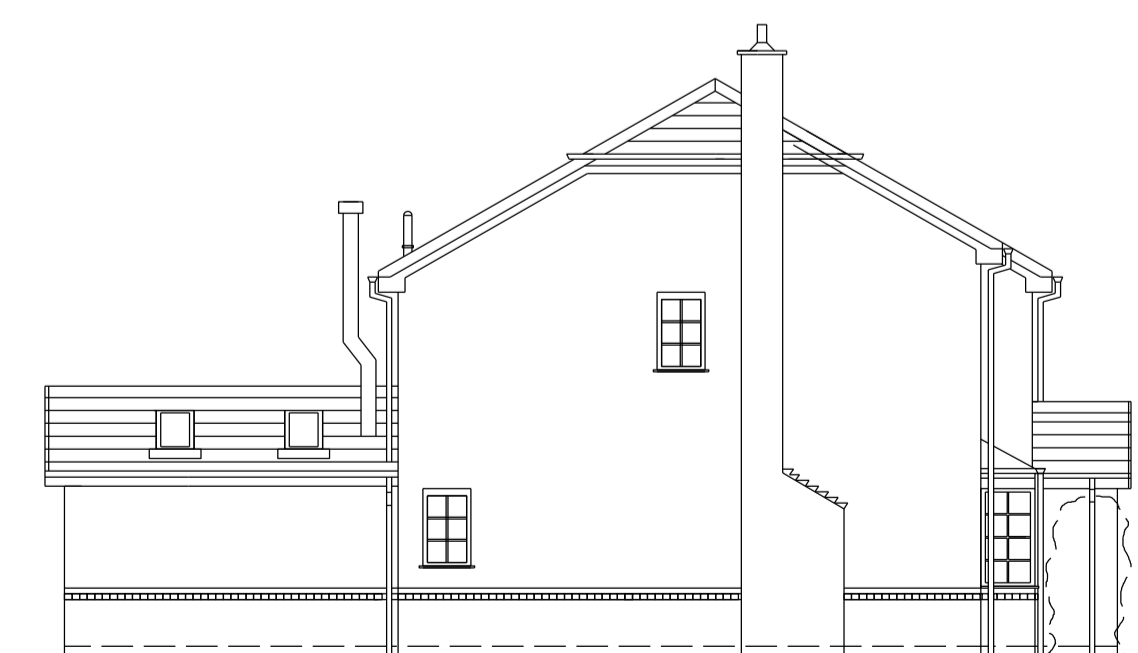

Existing Elevation | East

Scale 1:100

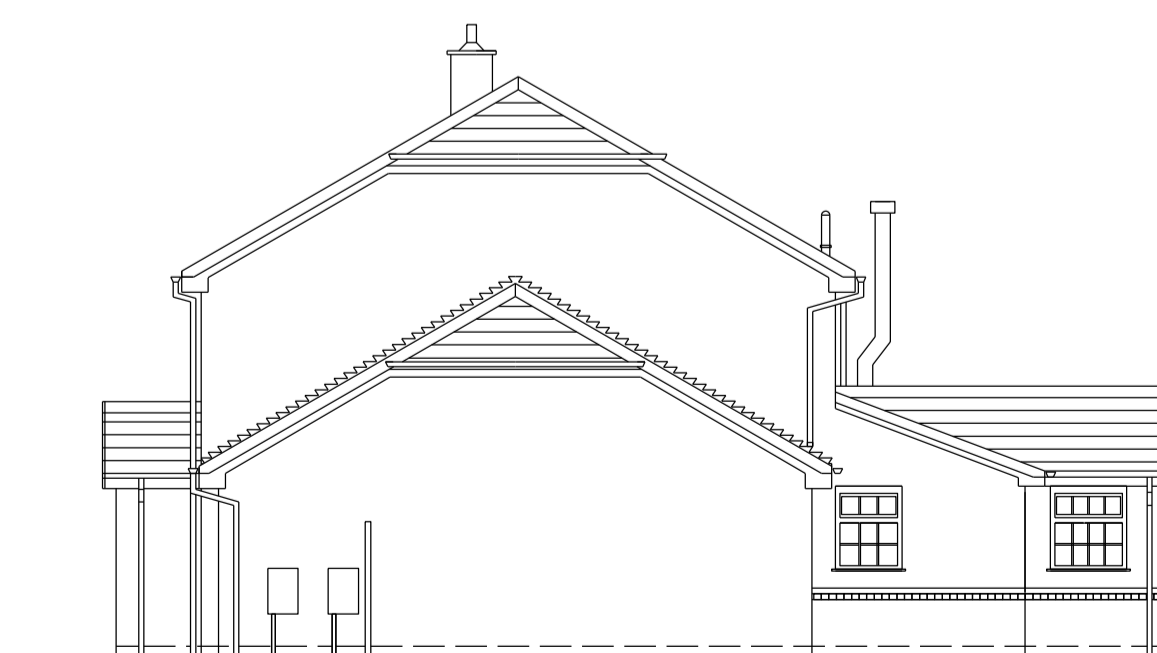

Existing Elevation | West

Scale 1:100

Rev. No Date Revision

Client

Mr & Mrs Scard

Project

23 Pavilion Road
Nottingham NG5 8NL

Drawing

Existing Plans & Elevations

Scale	Date	DRAWING NUMBER	Rev	Status
1:100/500	14:02:24	SCA 002		P

STATUS: P for Planning / I for Information / C for Construction

0 10 20 30 40 50 100 200