



- Notes:
1. All boundaries, dimensions and levels are to be checked on site before construction and any discrepancies are to be reported to the Client and Contractor.
 2. Partial Service: Any discrepancies with site or other information is to be advised to the Client / Contractor and direction or approval is to be sought before the implementation of the detail.
 3. Block site plans are reproduced under license from Ordnance Survey.
 4. For the purpose of coordination, all relevant parties must check this information prior to implementation and report any discrepancies to the Client and Contractor.

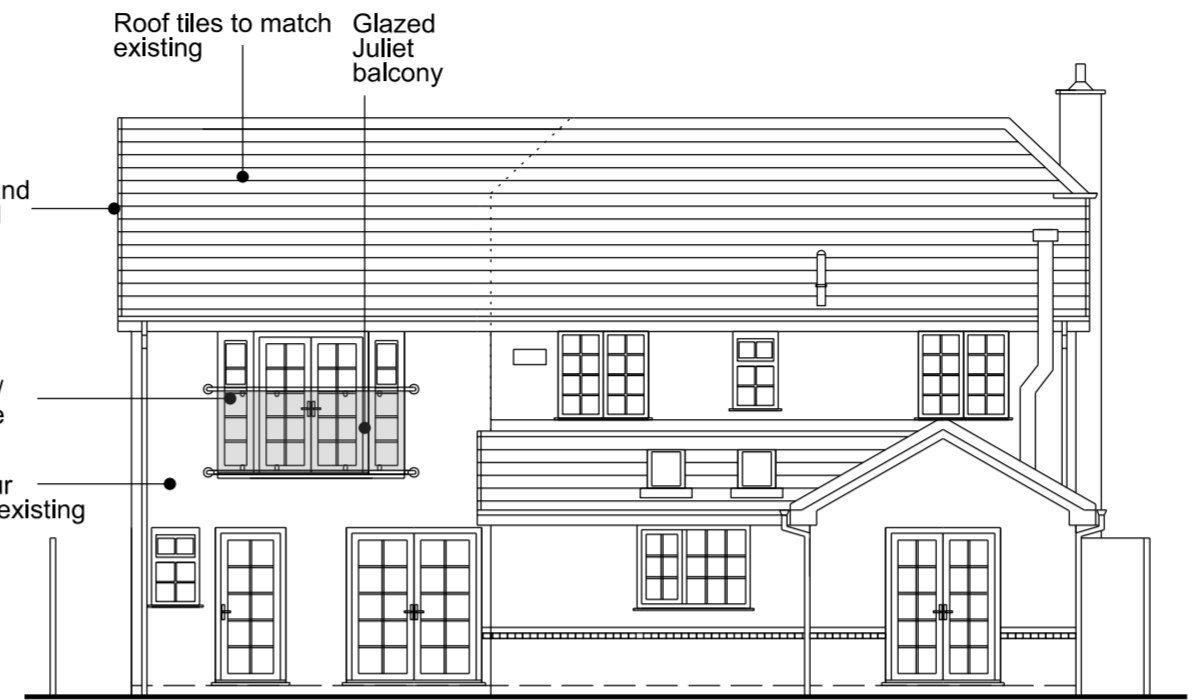


Proposed Elevation | North
Scale 1:100



Proposed Elevation | South
Scale 1:100

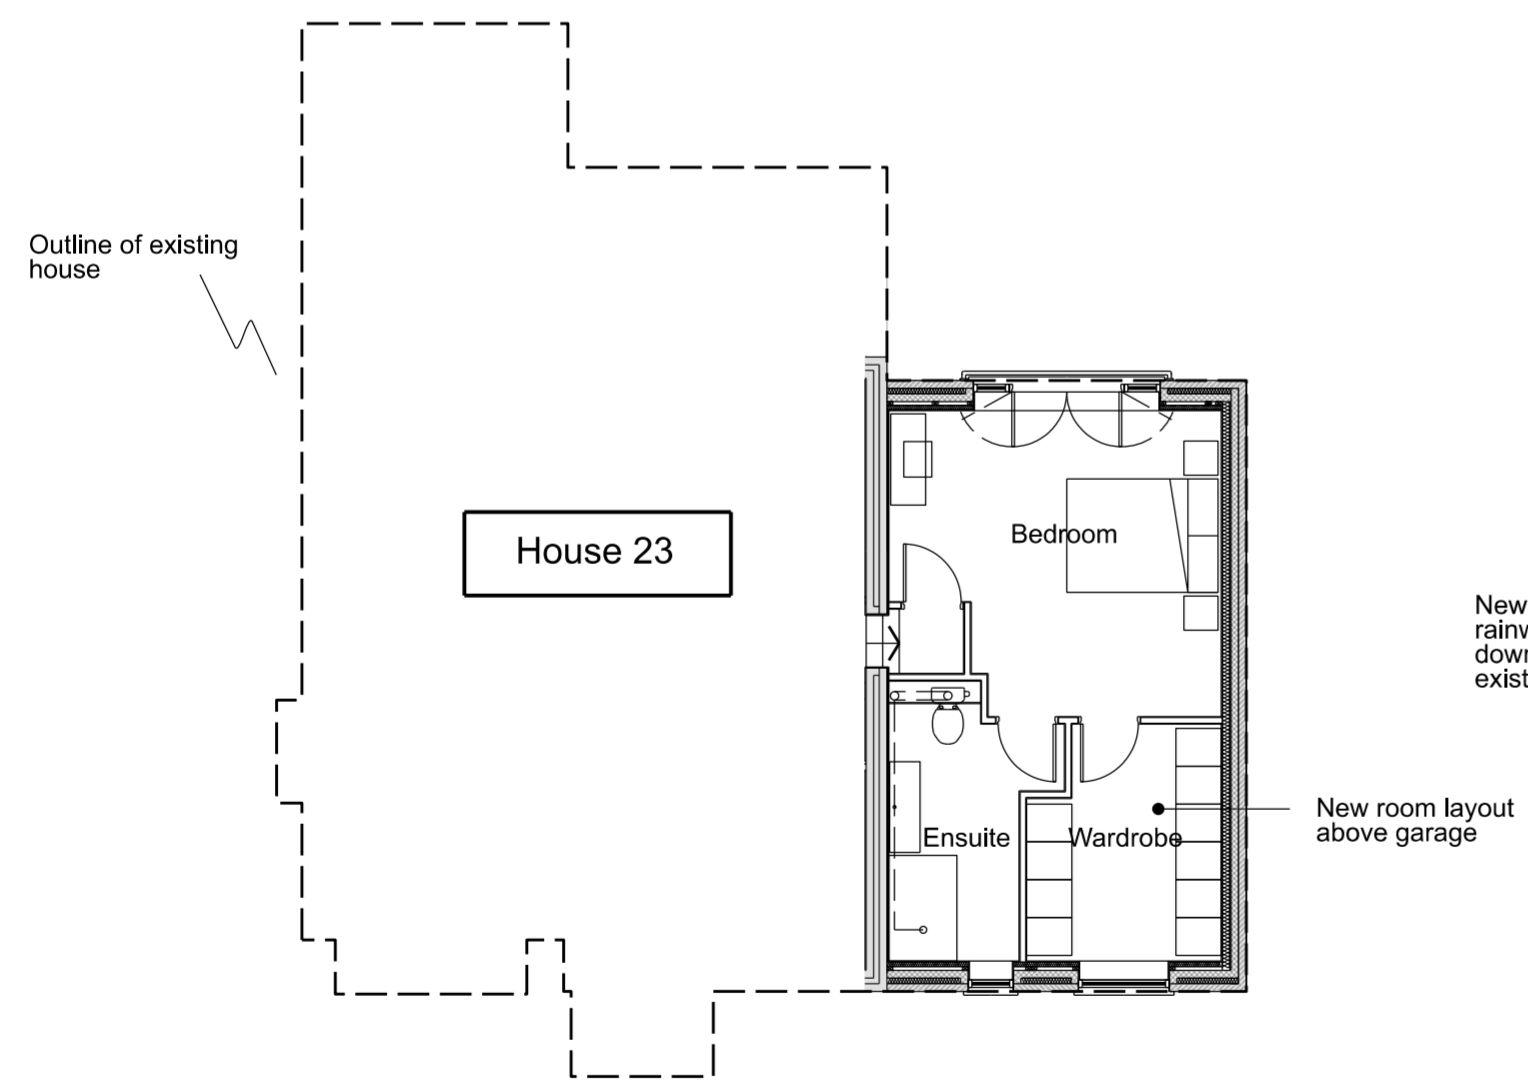

Proposed Plan | First Floor
Scale 1:100

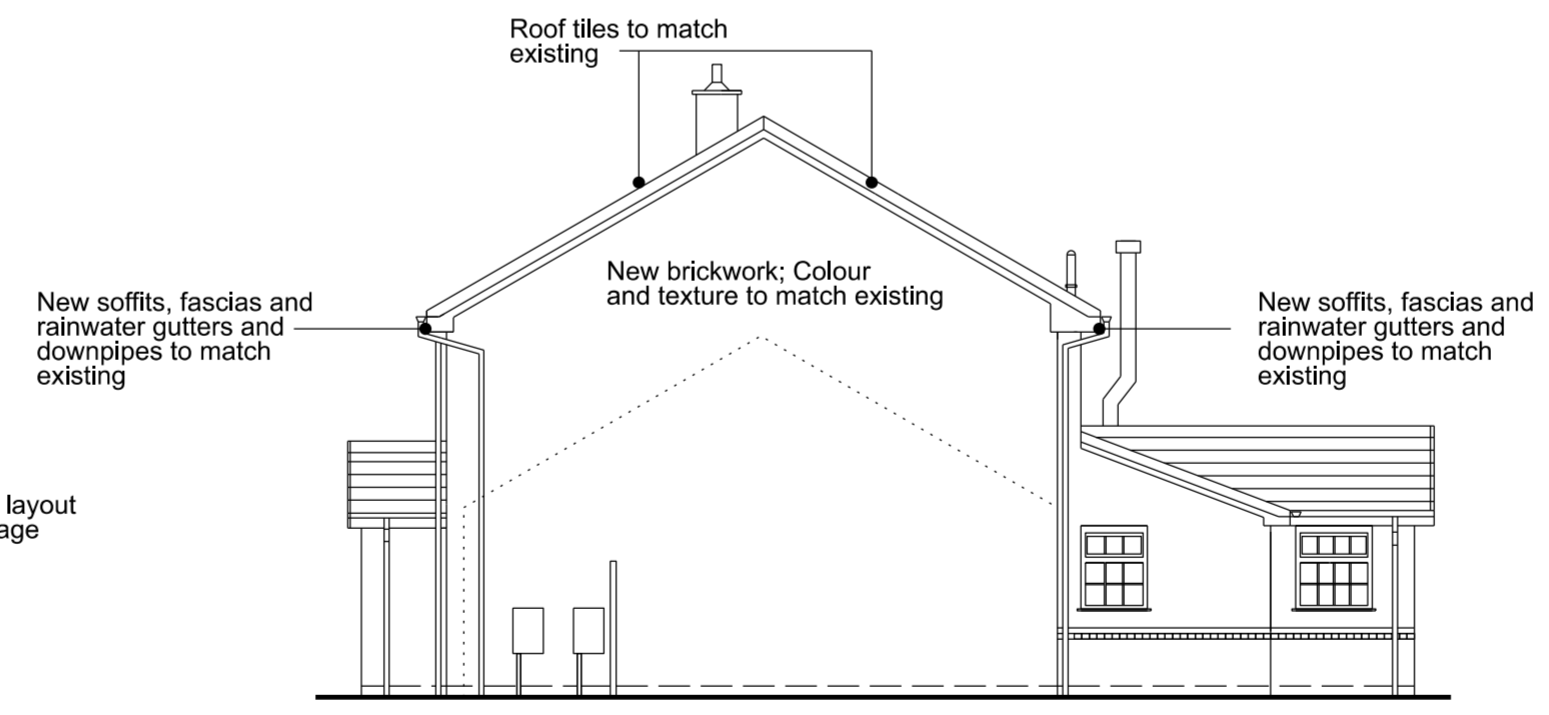

Proposed Elevation | West
Scale 1:100

Rev. No	Date	Revision

Client
Mr & Mrs Scard

Project
**23 Pavilion Road
Nottingham NG5 8NL**

Drawing
Proposed Plan & Elevations



Scale	Date	DRAWING NUMBER	Rev	Status
1:100	14:02:24	SCA 003		P