

**notes**


- 1. Refer to figured dimensions, do not scale.
- 2. If in doubt refer to the Architect before work starts
- 3. All dimensions are to be checked on site
- 4. The Architects disclaim responsibility for variations from this drawing made without their written consent
- 5. Please ensure that there have been no additional revisions to this drawing before starting work.

**revisions**

x.x.x



**01** | O.S Site Location Plan  
1:1250 @ A3

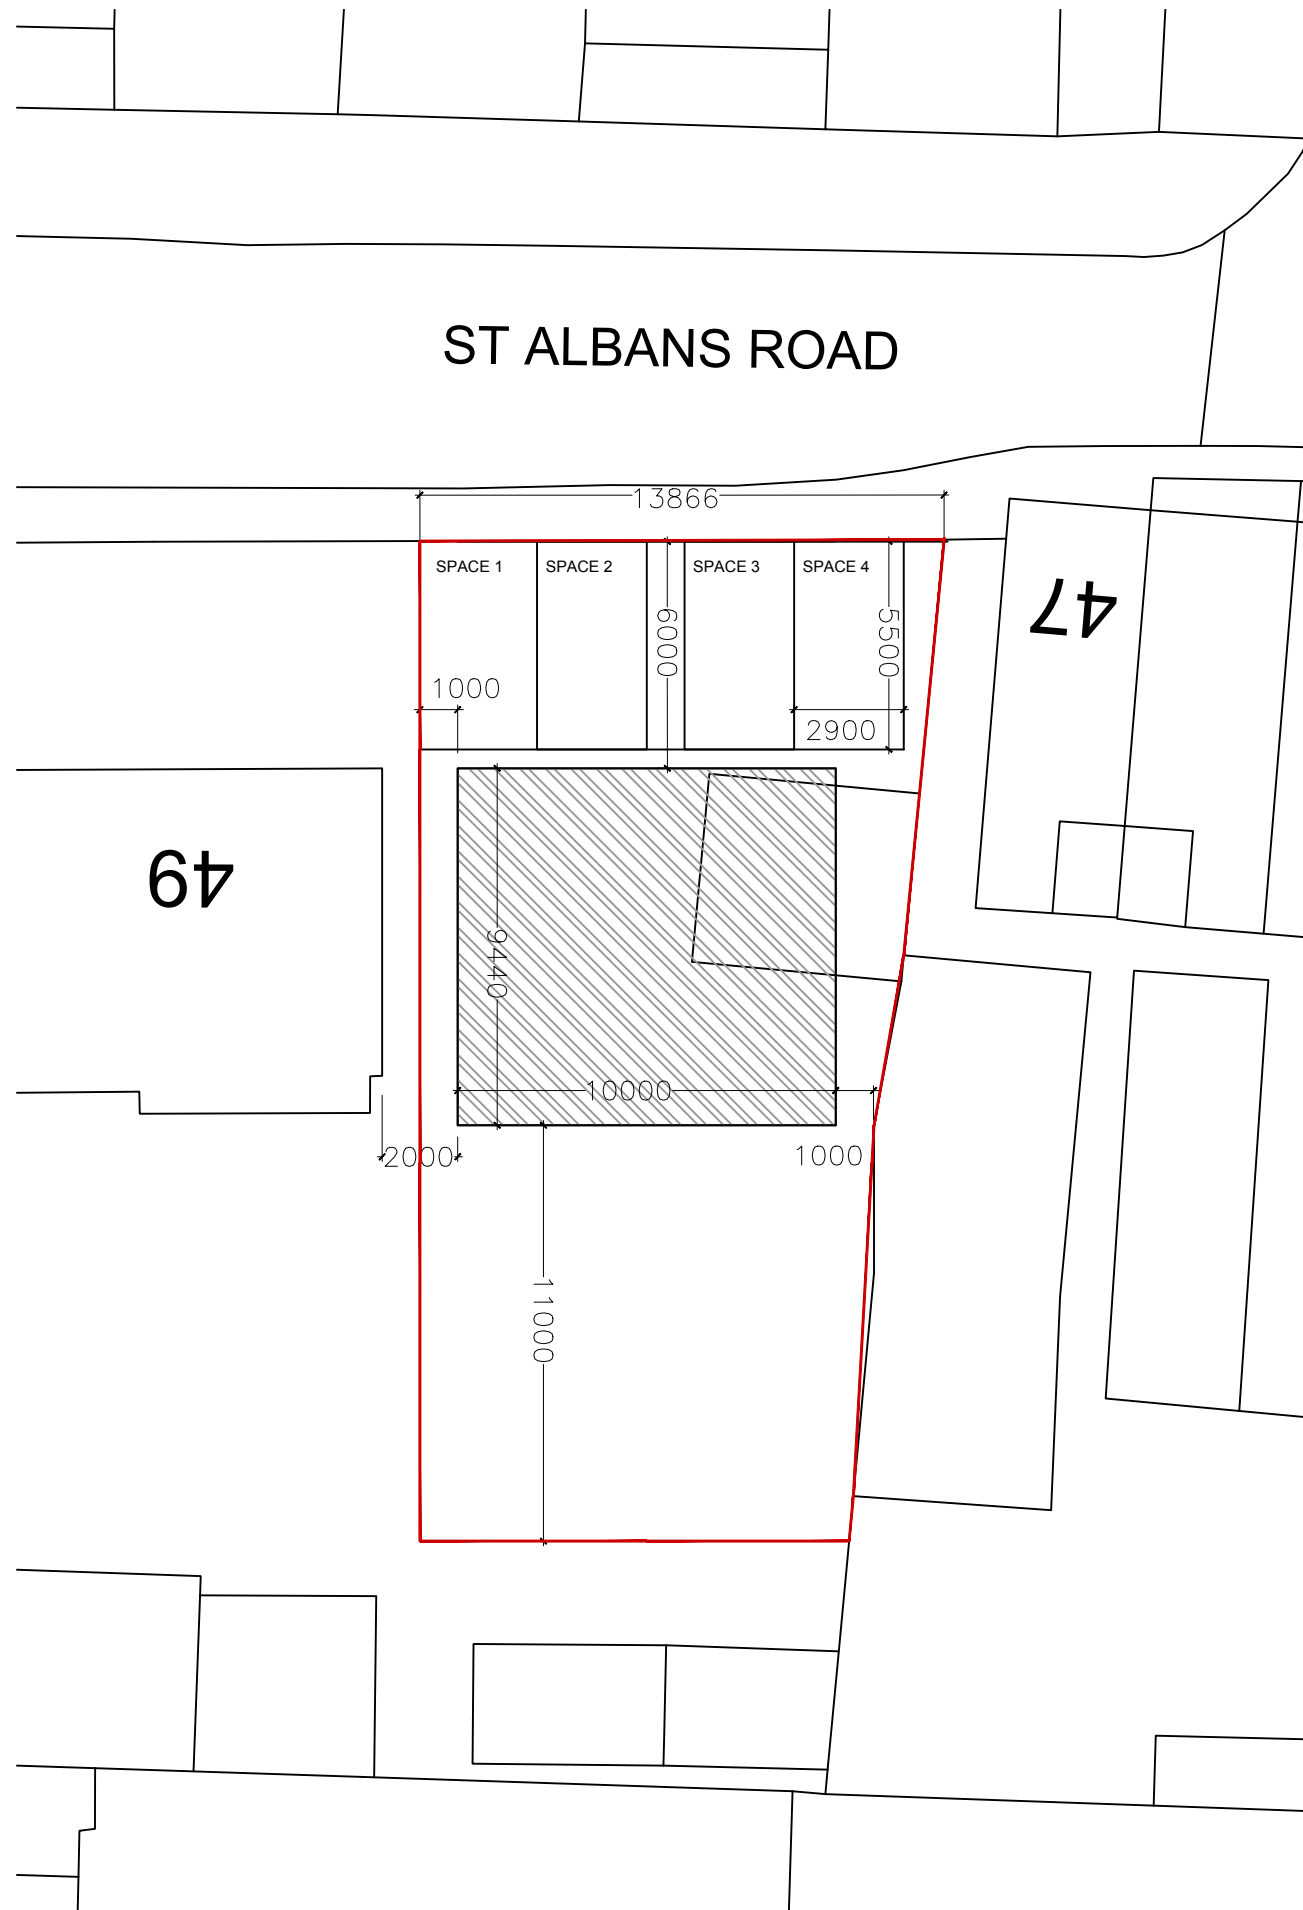

**02** | Site Block Plan  
1:200 @ A3

**P.E.G.associates**  
Limited

client  
**Mr P Hunt**

job  
**49 St. Albans Road,  
Arnold. NG5 6JH**

drawing  
**O.S Site Location & Block Site Plan**

scale  
**Varies @A3**

date  
**April 2024**

no.  
**(08) 001**

revision  
**.**

drawn by  
**WTJW**

t: **07867531197**  
e: **pegassociatesltd@gmail.com**  
w: **www.pegassociatesltd.com**