


This drawing is copyright and may not be copied or reproduced without the written consent of Finola Brady Architectural Services.


The contractor is responsible for setting out and must check all levels and dimensions prior to work being put in hand.

This drawing should not be scaled. Only written dimensions are to be taken in respect of this project.



The designer is to be immediately notified of any suspect omissions or discrepancies.

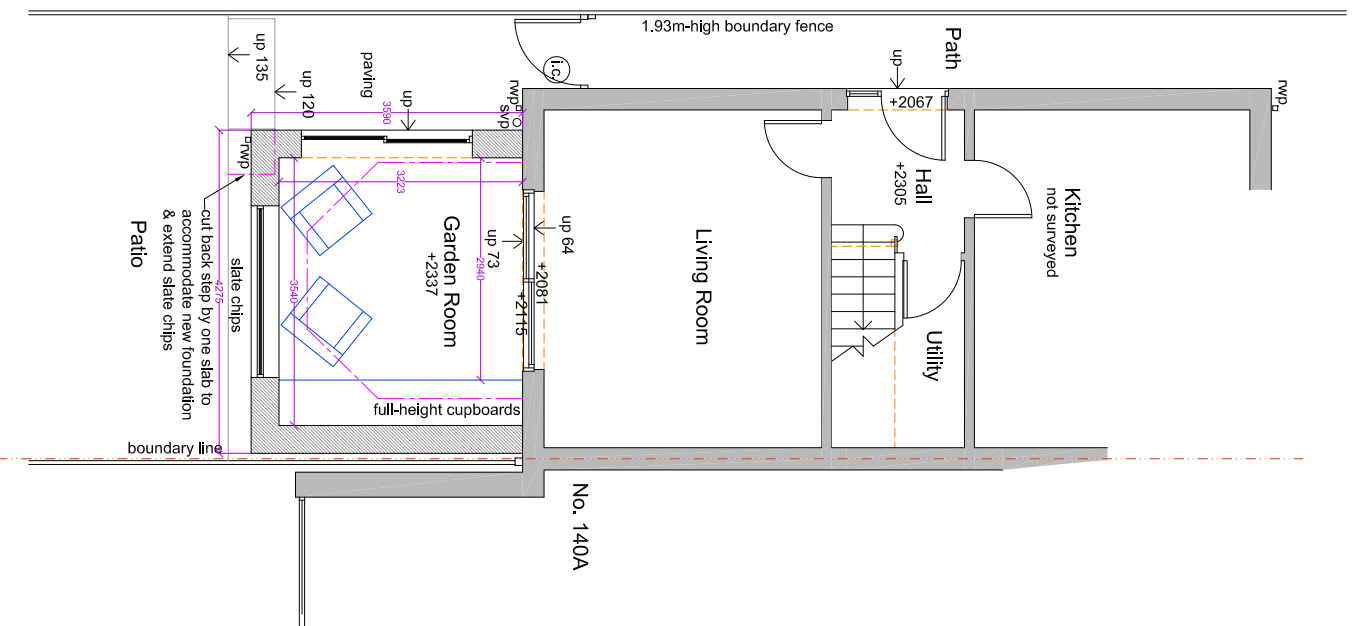


Proposed Partial Ground-Floor Plan @ 1 : 100

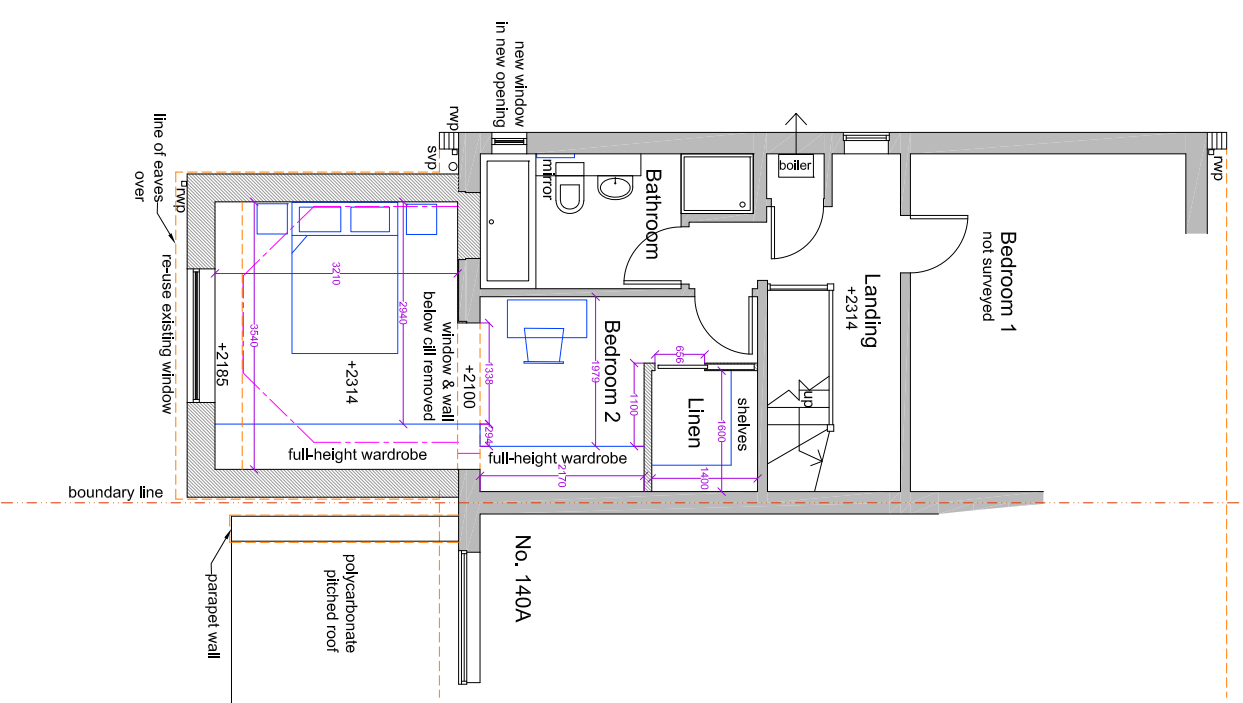

Proposed Partial First-Floor Plan @ 1 : 100

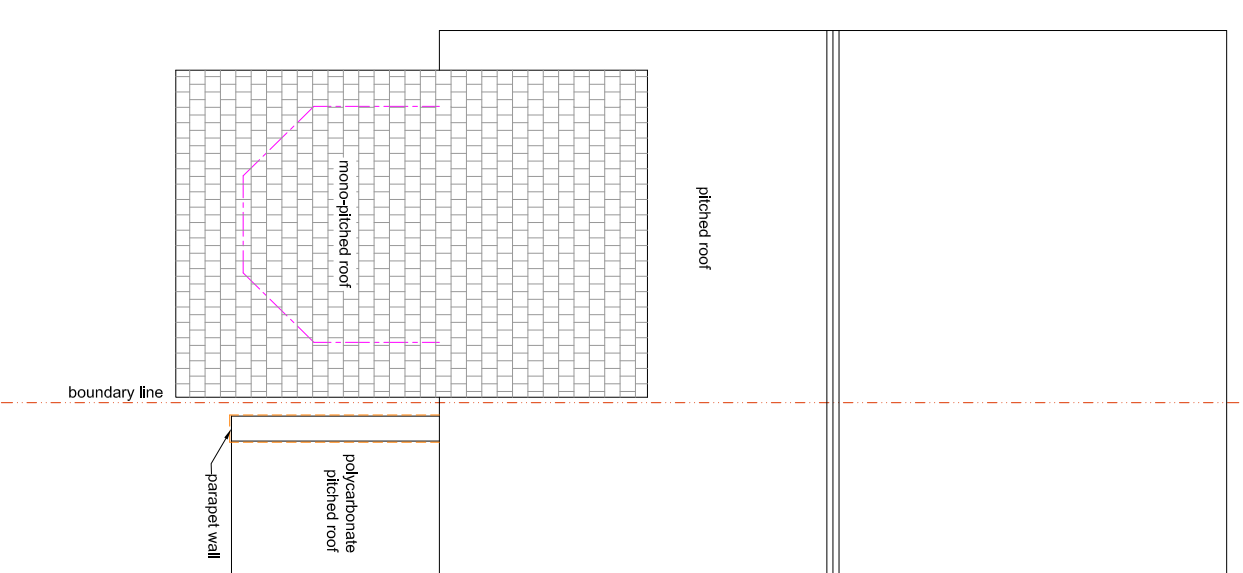 

Proposed Partial Roof Plan @ 1 : 100

	Finola Brady Architectural Services
	TEL 07960 235756 www.fbarchitectural.co.uk

Site Location : "Orchard View", 140 Marshall Hill Drive, Nottingham, NG3 6HW

Project Name : Rear Extension and Internal Alterations

Drawing Name : Proposed Floor Plans for Planning Submission

Drawing No: FB24-0205 PL01 Scale : 1 : 100 @ A3

Date : 8th April 2024