

THIS DRAWING MUST BE READ IN CONJUNCTION WITH OTHER ARCHITECT'S, CONSULTANT'S, SUB-CONTRACTOR'S AND SPECIALIST DRAWINGS.

ALL DIMENSIONS ARE IN MILLIMETRES UNLESS STATED OTHERWISE.

ALL DIMENSIONS ARE TO BE VERIFIED ON SITE AND CONFIRMED, BY THE CONTRACTOR, BEFORE COMMENCEMENT OF CONSTRUCTION.

IF THIS DRAWING EXCEEDS THE QUANTITIES TAKEN, IN ANY WAY, THE ARCHITECTS ARE TO BE INFORMED BEFORE THE WORK IS PUT IN HAND.

Rev	Date	Revision	By	Chk
-	00/00/00	Text	-	-

Notes

Le Page Architects

Le Page Architects Limited
 Plumer House
 Tallyour Road
 Crownhill
 Plymouth
 PL6 5DH
 Tel: +44 (0)1752 849 880

Email: enquiries@lepagearchitects.com
 Web: http://www.lepagearchitects.com

Client
 St Martin's Church PCC

Project Name
 St Martin's, Liskeard
 Church Hall Reordering
 Drawing
 First Floor Plan & Basement Plan
 Existing


Scale 1:100 @ A3

Drawn by ST Date 16.09.22




Checked by SCr Date 16.09.22

Project No. Drawing No Revision

J22.029 AS.04 -

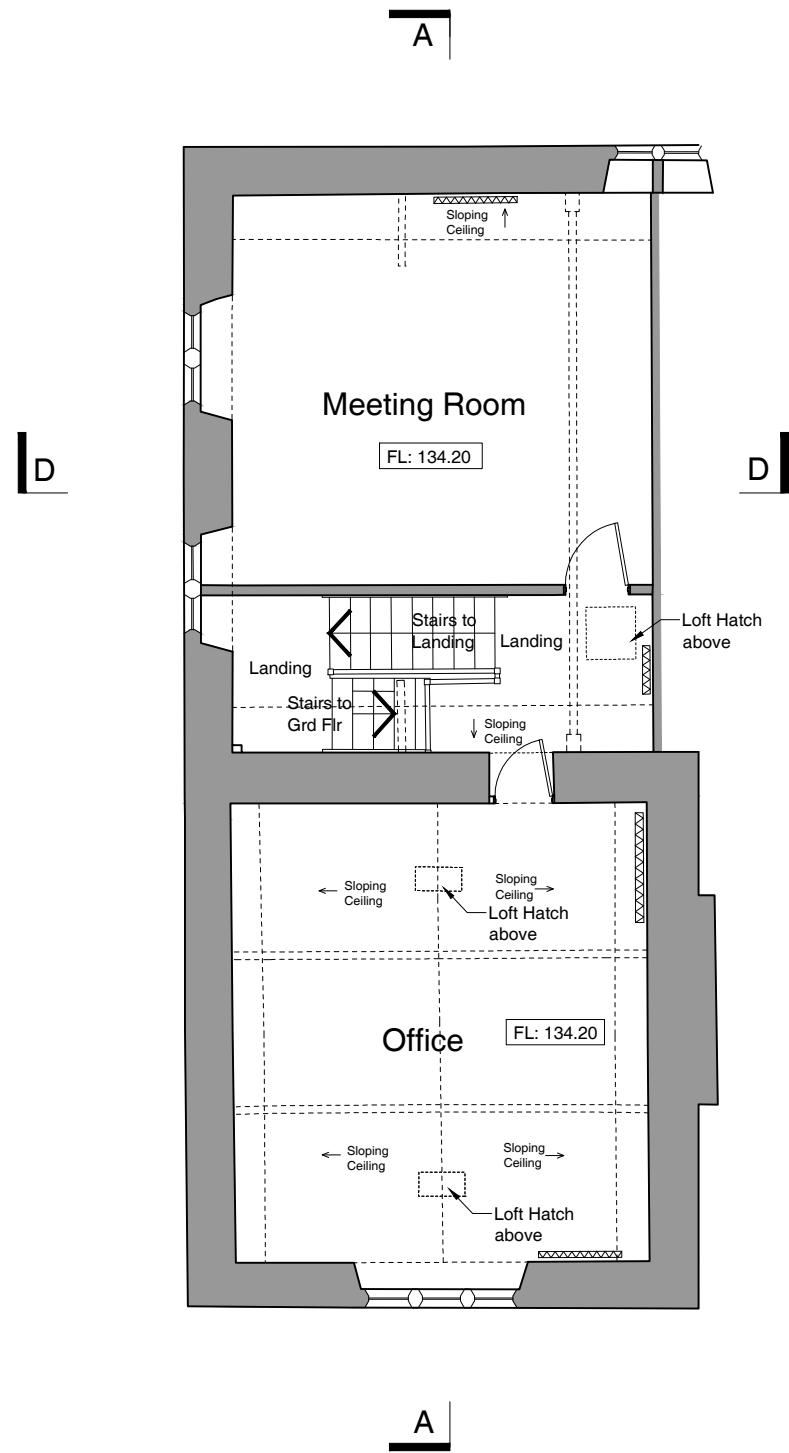

01 First Floor Plan Existing
 Scale 1:100

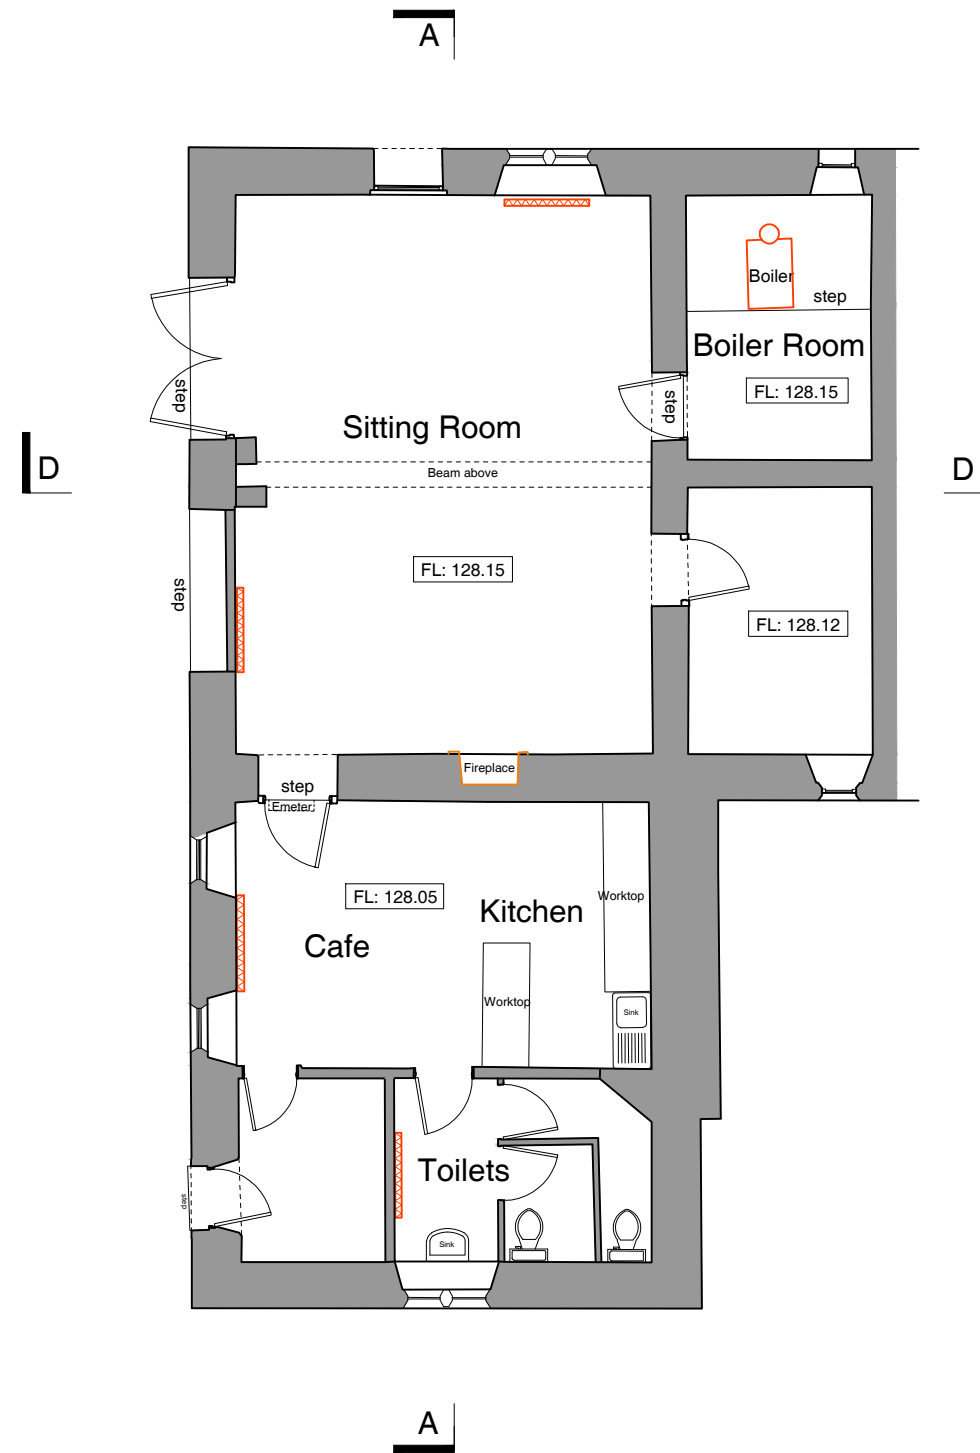 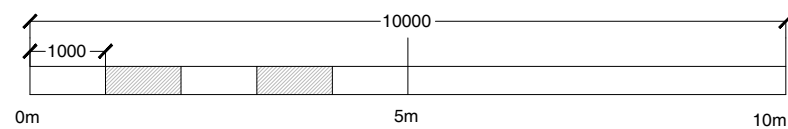

02 Basement Floor Plan Existing
 Scale 1:100