



Proposed Shop Ground Floor  
Scale 1:50 @ A1

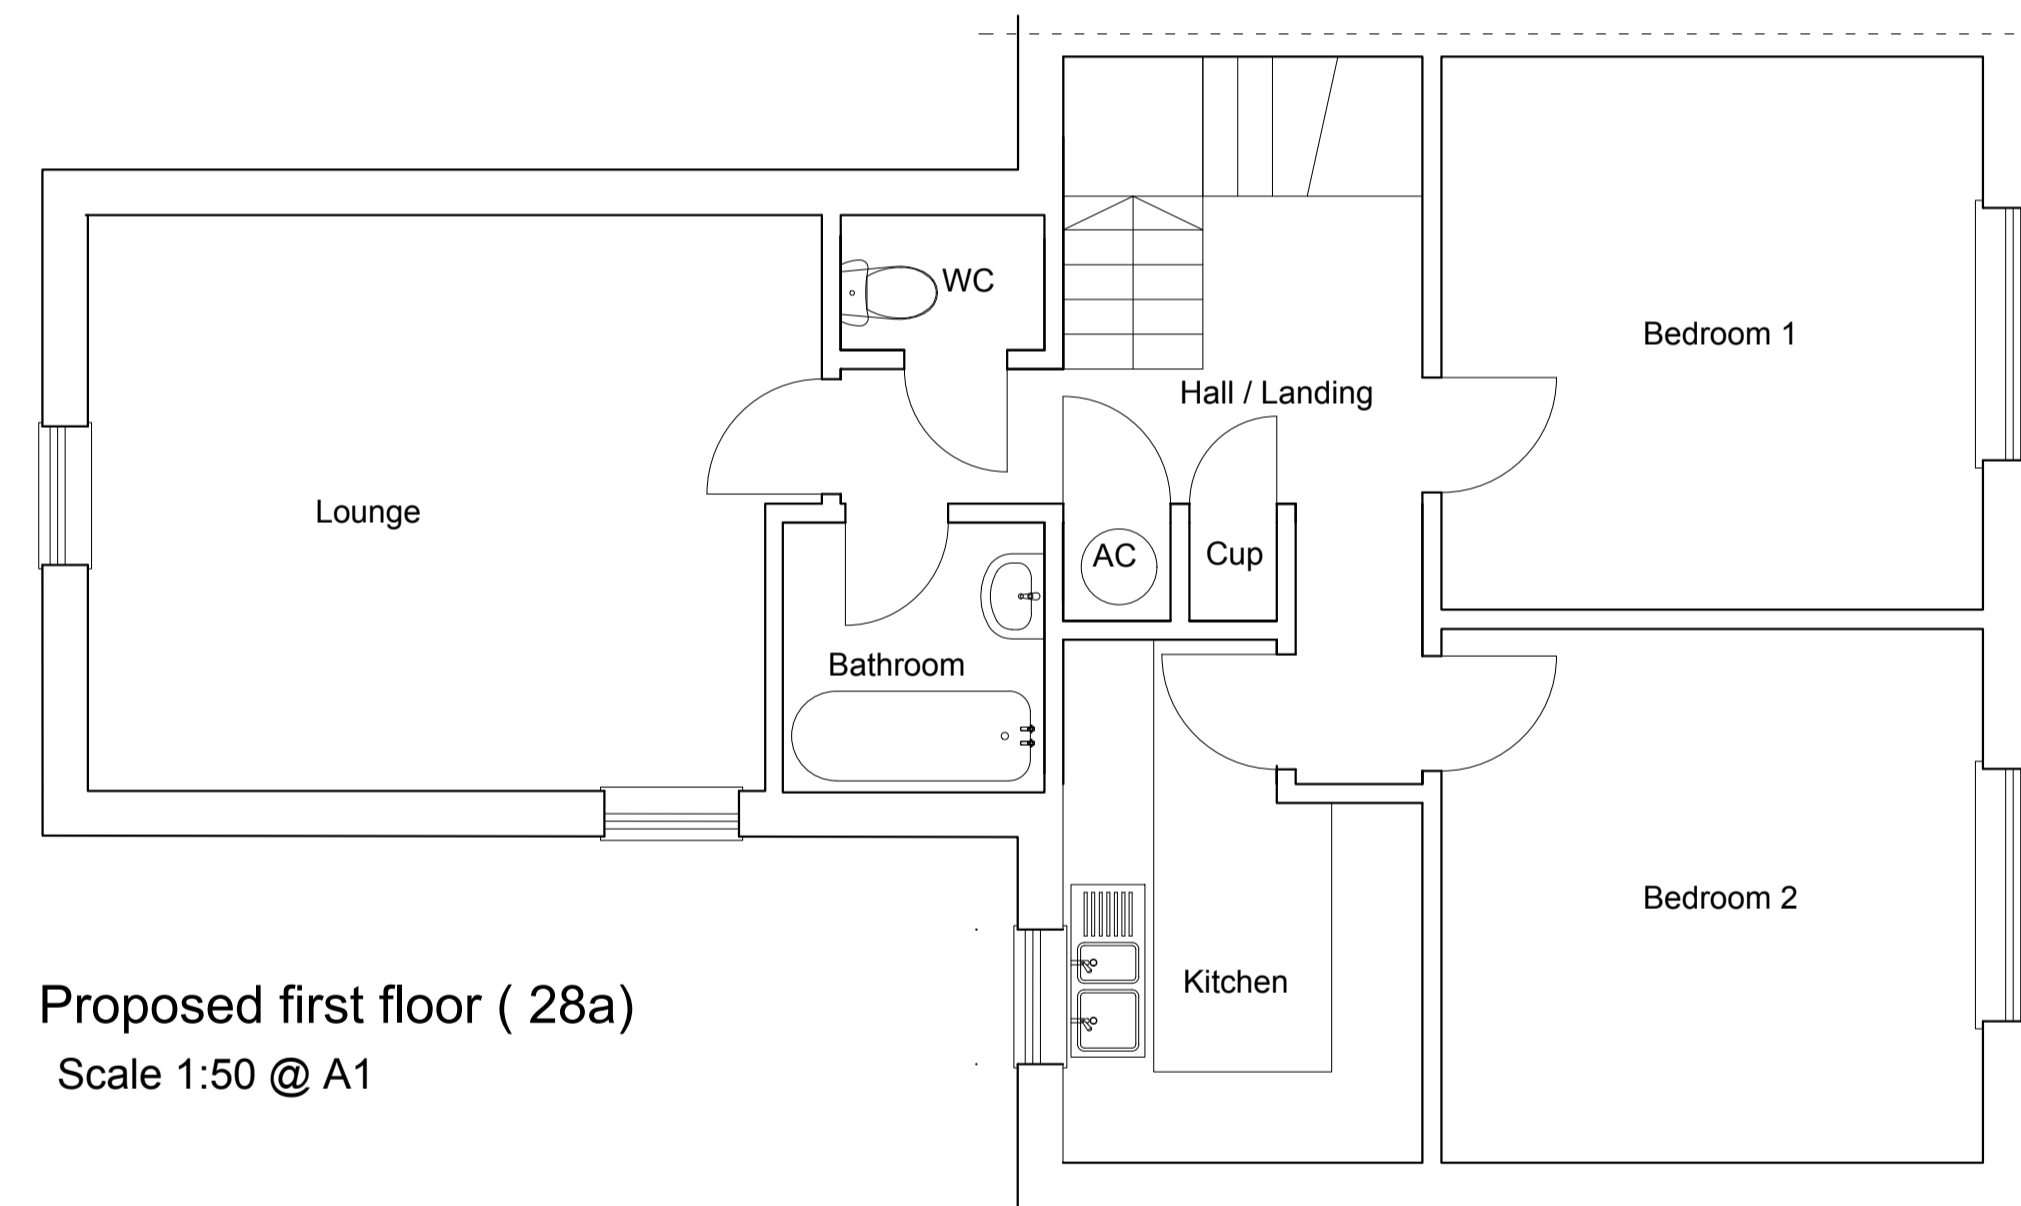

Proposed first floor ( 28a)  
Scale 1:50 @ A1

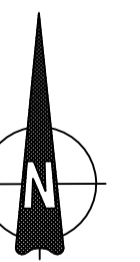

A COPYRIGHT 71D LTD. ALL RIGHTS RESERVED.  
THIS DRAWING MAY NOT BE COPIED OR  
RE-USED IN WHOLE OR IN PART, WITHOUT  
THE WRITTEN CONSENT OF 71D LTD.  
MEASUREMENTS TO CHECKED BY CONTRACTORS  
ON SITE BEFORE COMMENCEMENT OF WORK.

Client : Mr R Blackler  
28 Station Road, New Milton,  
Hants BH25

Project : Shop Front Alterations  
Title : Existing floor plans

Drawing N.O : PL CK S2 V1 /2024  
Drawn By : Matthew Austin / 71DESIGN  
Date : 22 / 03 / 2024  
Scale : As indicated @ A1

**71DESIGN**  
architectural services  
Contact : Matt@71design.net  
Tel : 07866497288

Scale Legend

