





Existing Shop Front East Elevation
Scale 1:50 @ A1




Proposed Shop Front East Elevation
Scale 1:50 @ A1

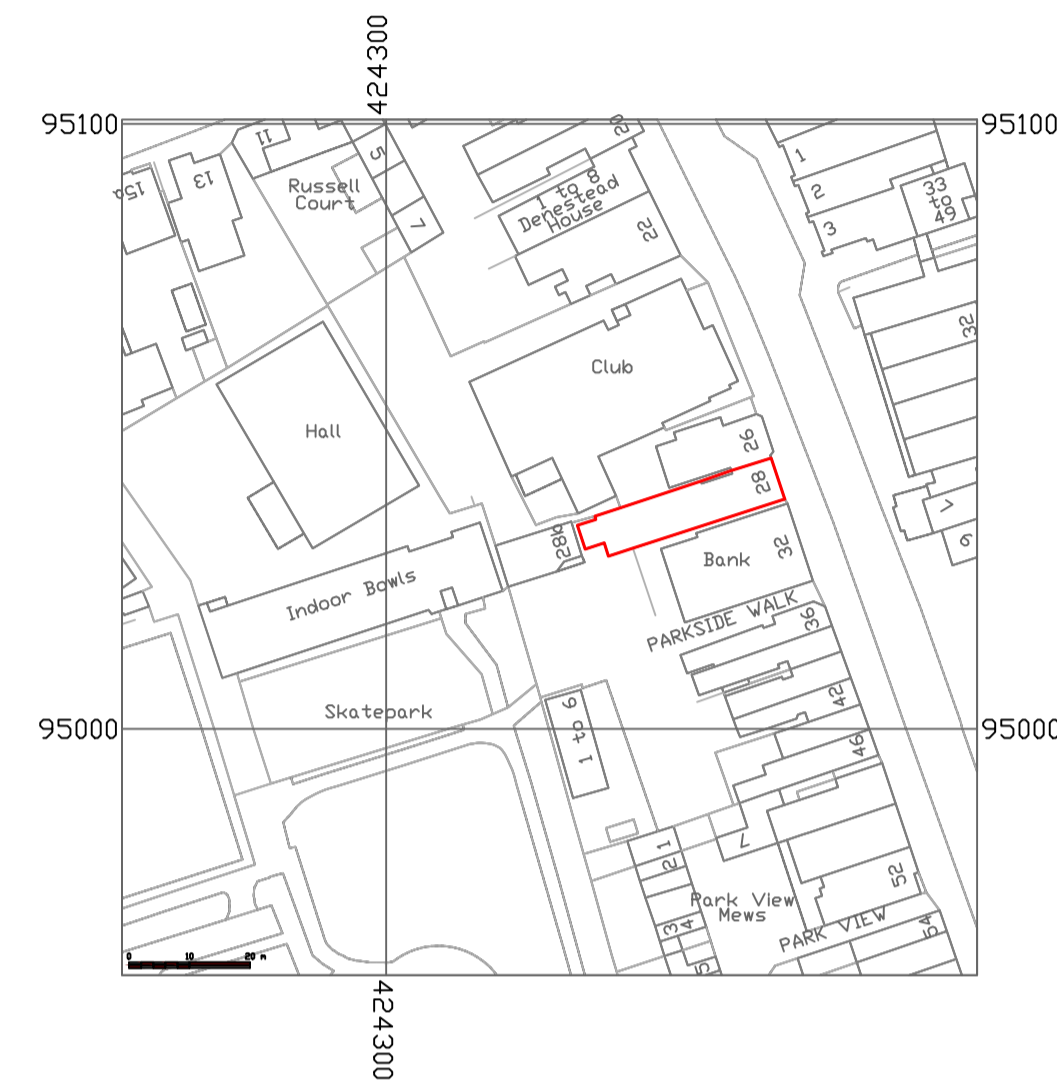

Site Location
Scale 1:1250 @ A1

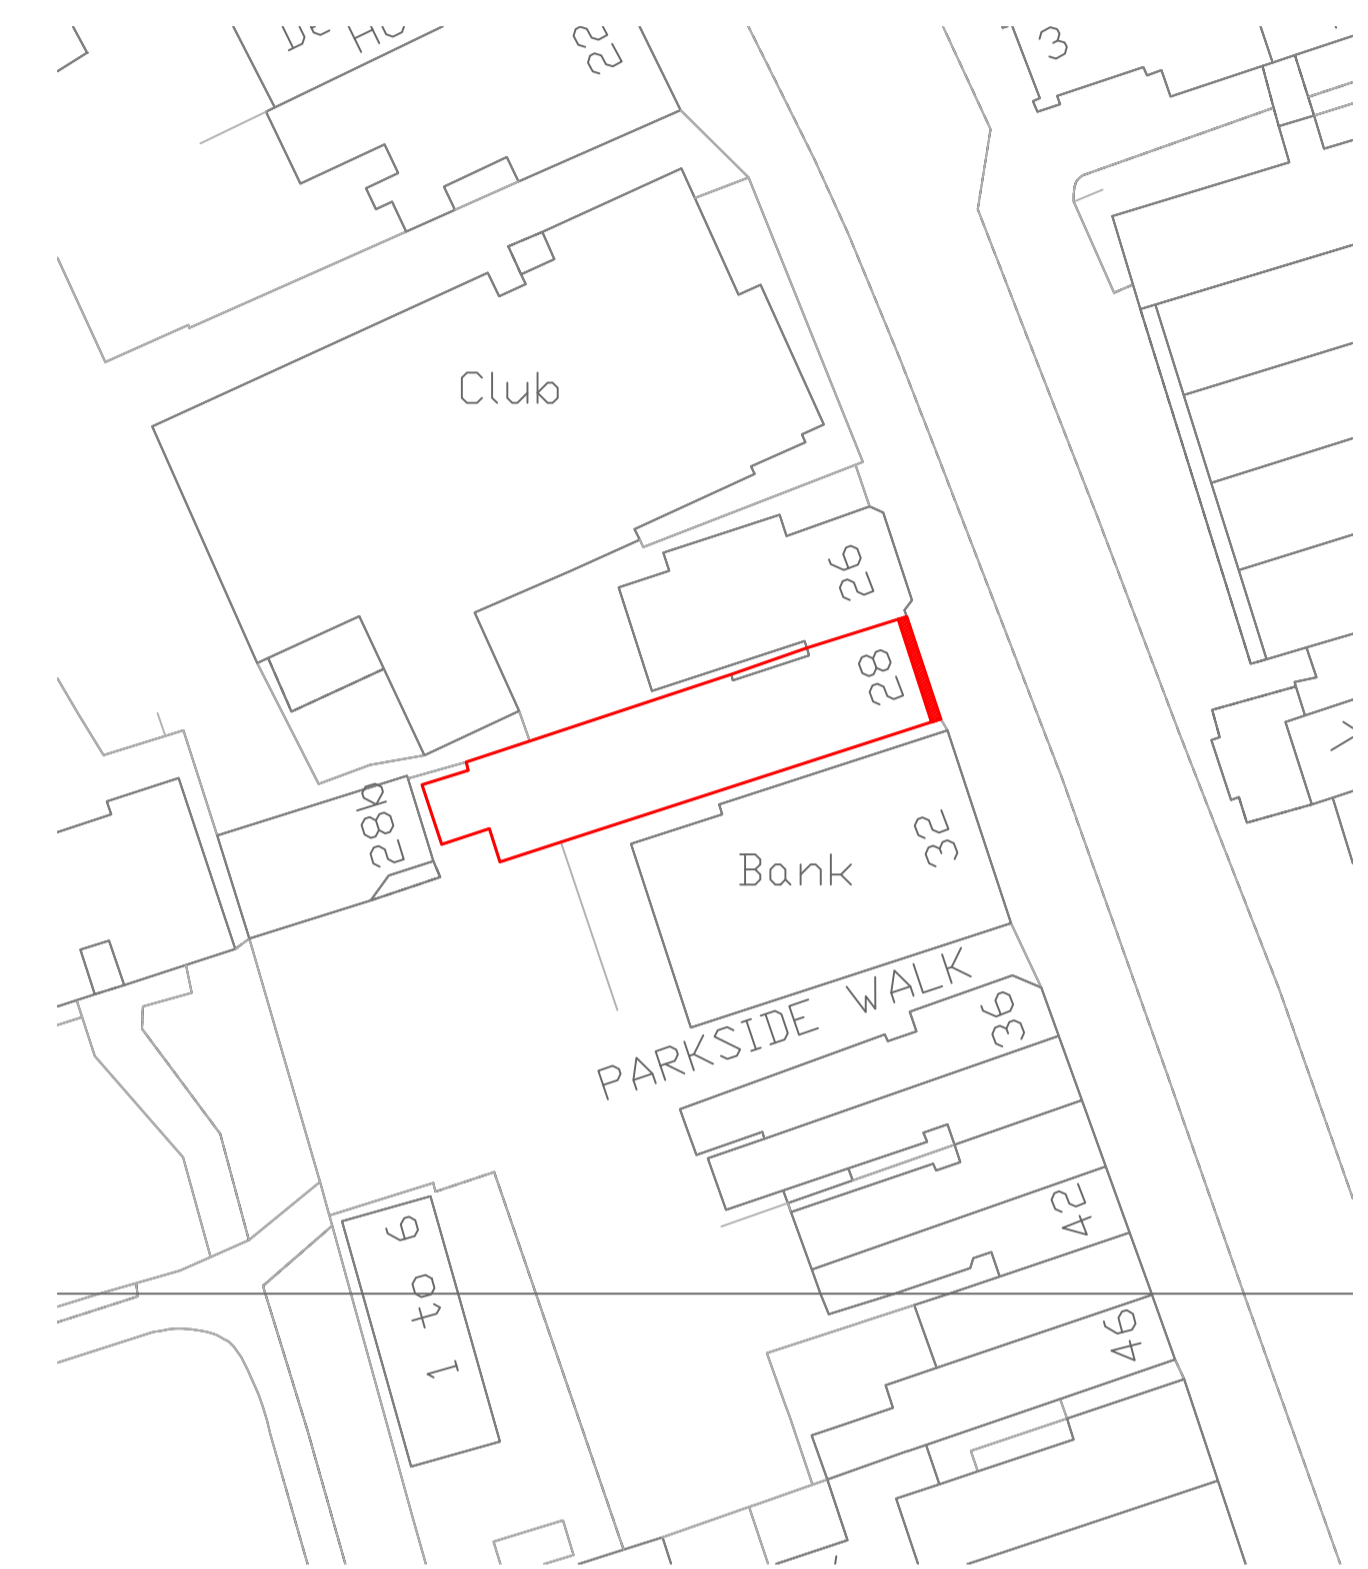

Block Plan Proposed Development
Scale 1:500 @ A1

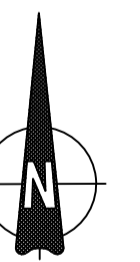

A COPYRIGHT 71D LTD. ALL RIGHTS RESERVED.
THIS DRAWING MAY NOT BE COPIED OR
RE-USED IN WHOLE OR IN PART, WITHOUT
THE WRITTEN CONSENT OF 71D LTD.
MEASUREMENTS TO CHECKED BY CONTRACTORS
ON SITE BEFORE COMMENCEMENT OF WORK.

Client : Mr R Blackler
28 Station Road, New Milton,
Hants BH25

Project : Shop Front Alterations
Title : Existing/Proposed plan

Drawing N.O : PL CK S1 V1 /2024
Drawn By : Matthew Austin / 71DESIGN
Date : 22 / 03 / 2024
Scale : As indicated @ A1

71DESIGN
architectural services
Contact : Matt@71design.net
Tel : 07866497288

Scale Legend

