

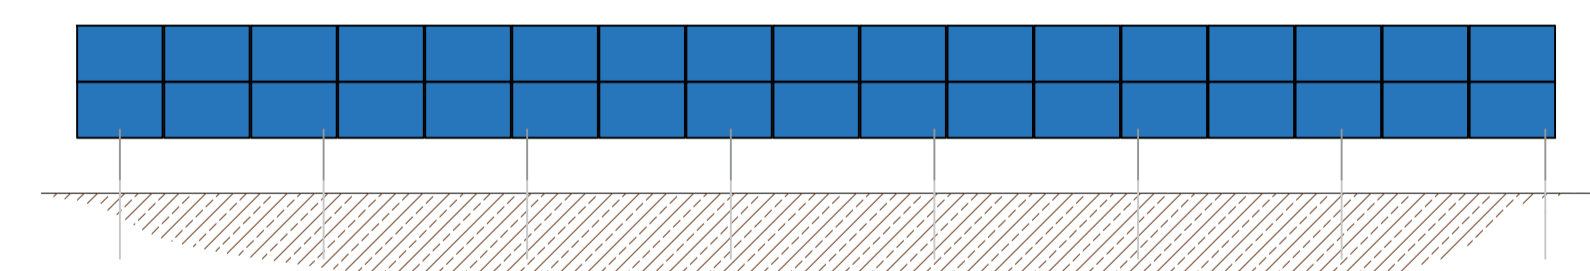
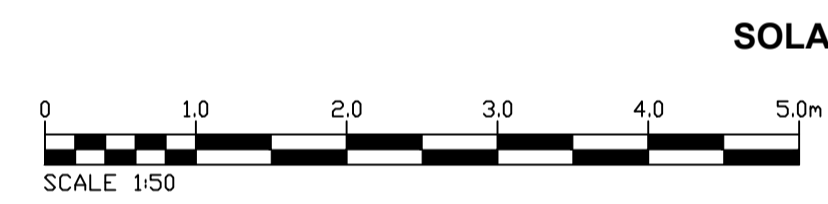
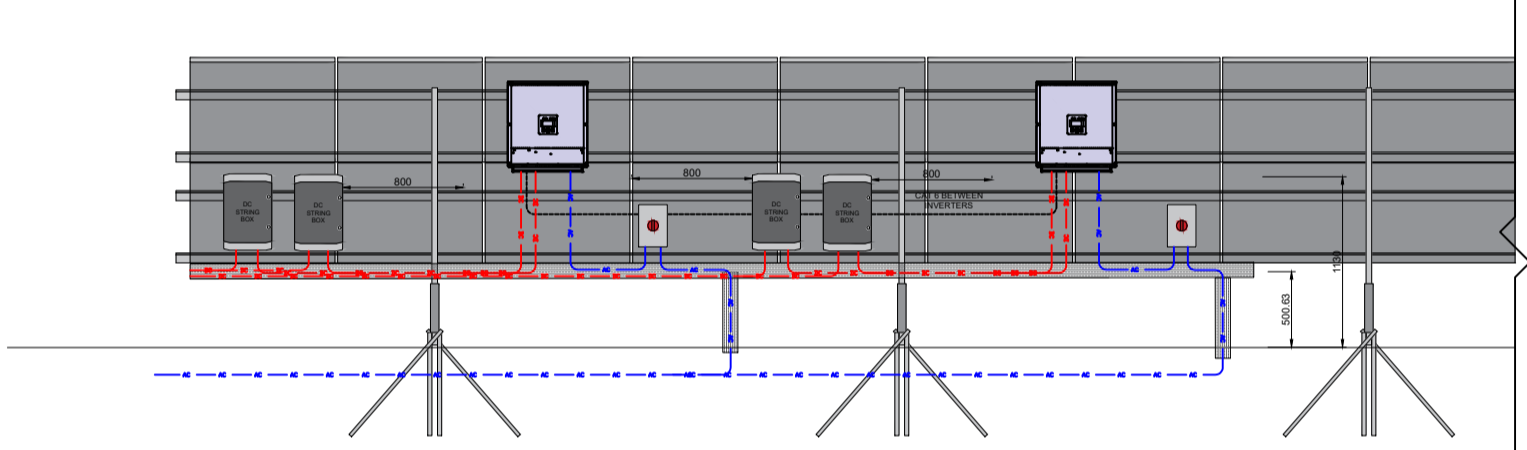
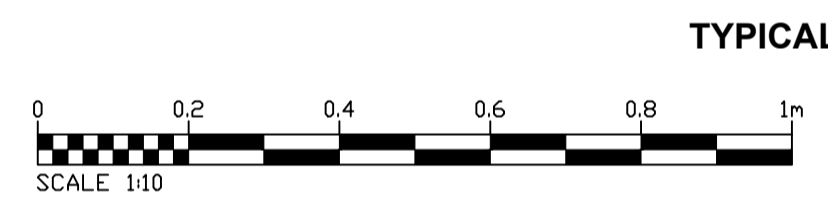
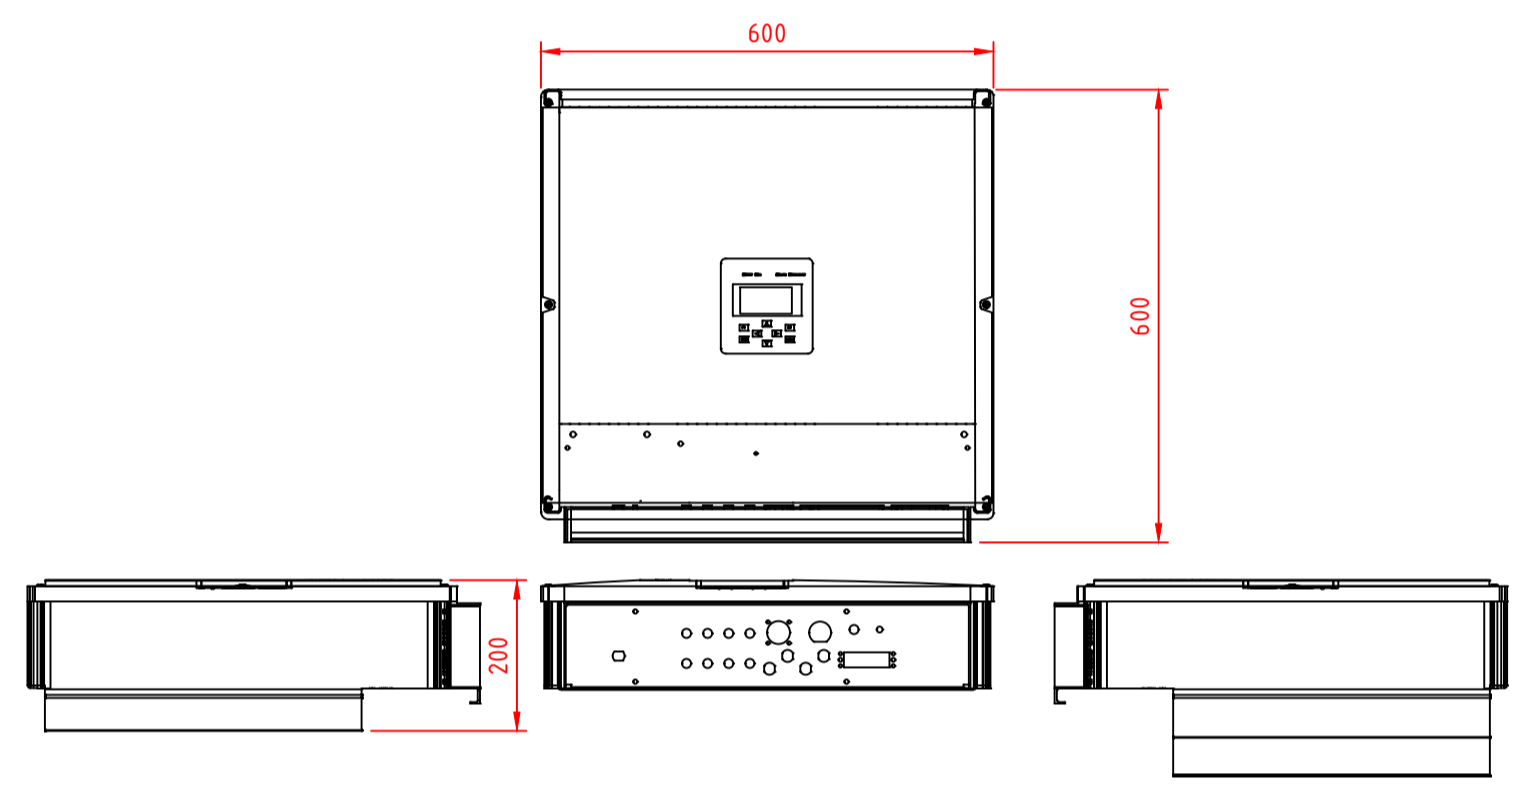
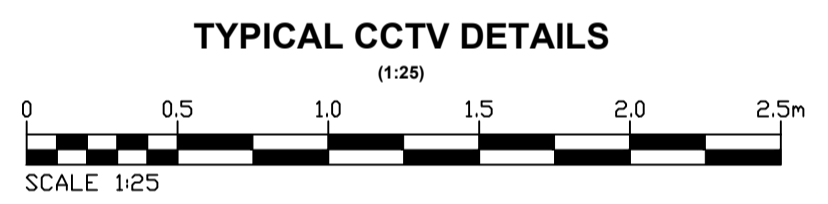
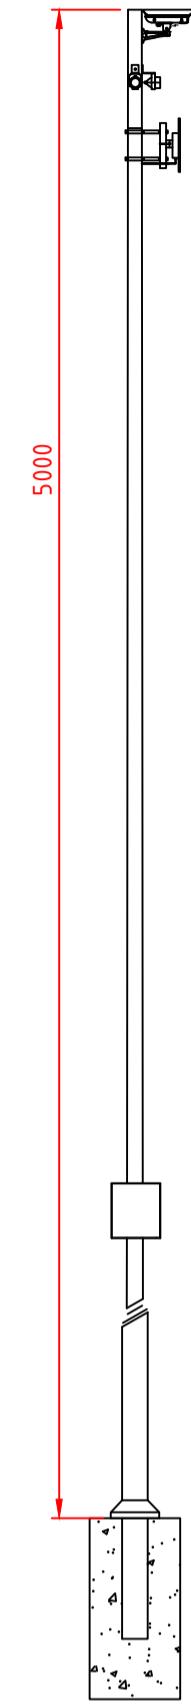


THIS DRAWING MAY BE USED ONLY FOR THE PURPOSE INTENDED AND ONLY WRITTEN DIMENSIONS SHALL BE USED


NOTES:
1. All dimensions are in millimetres unless otherwise stated

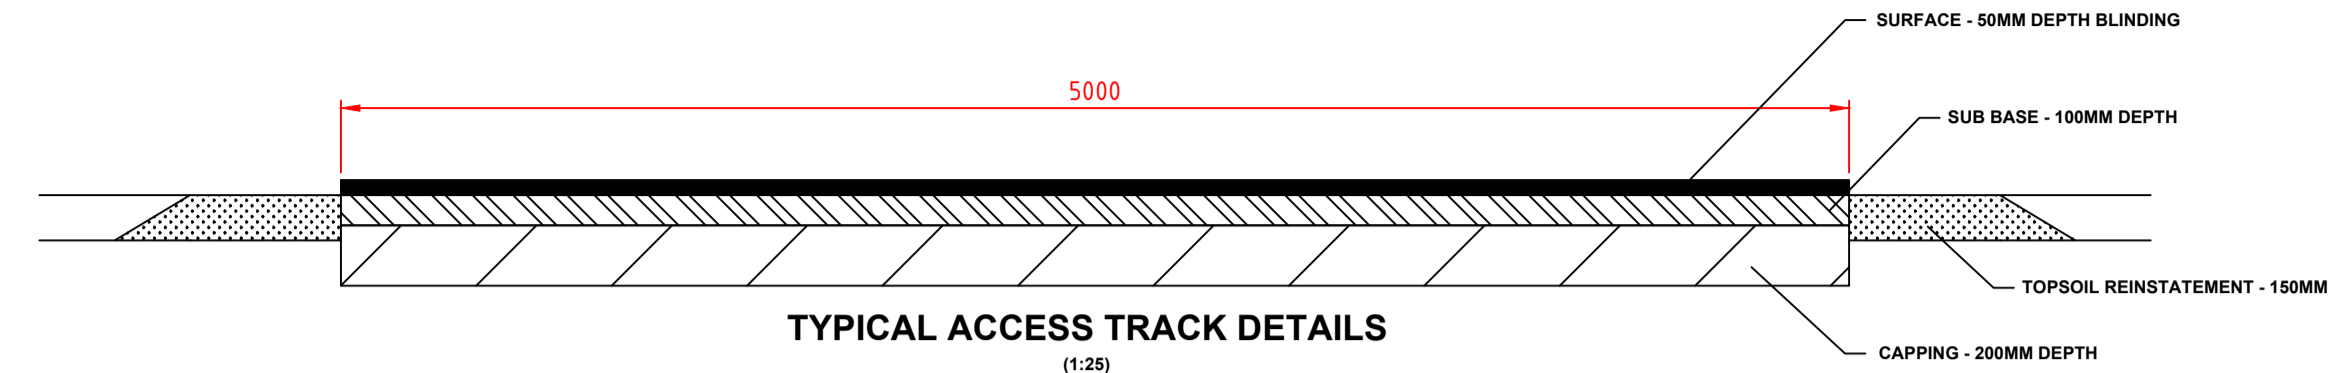


SOLAR PANEL FRONT ELEVATION (1:100)

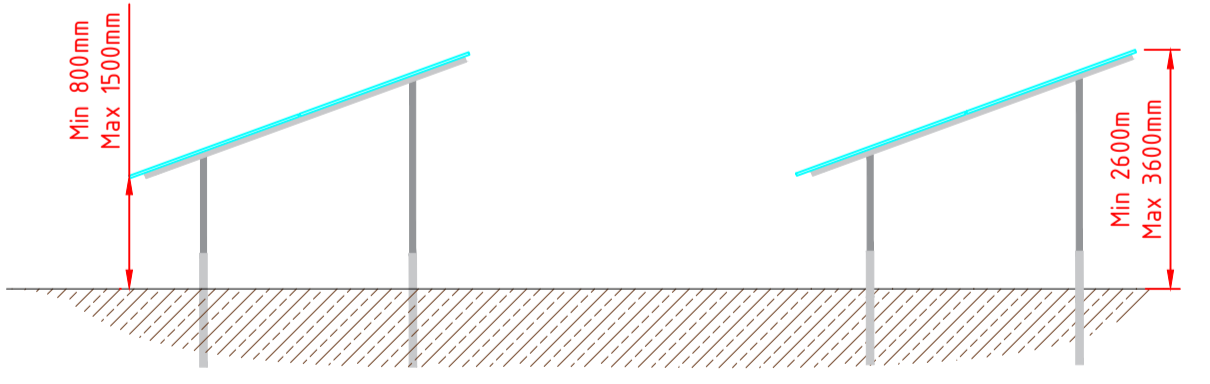



SOLAR PANEL END ELEVATION (PILE FOUNDATION) (1:100)

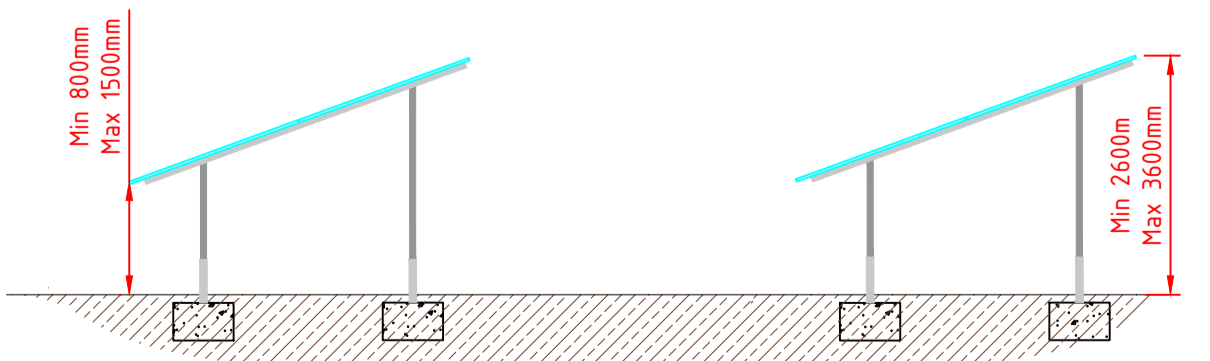


SOLAR PANEL END ELEVATION (CONCRETE FOUNDATION) (1:100)

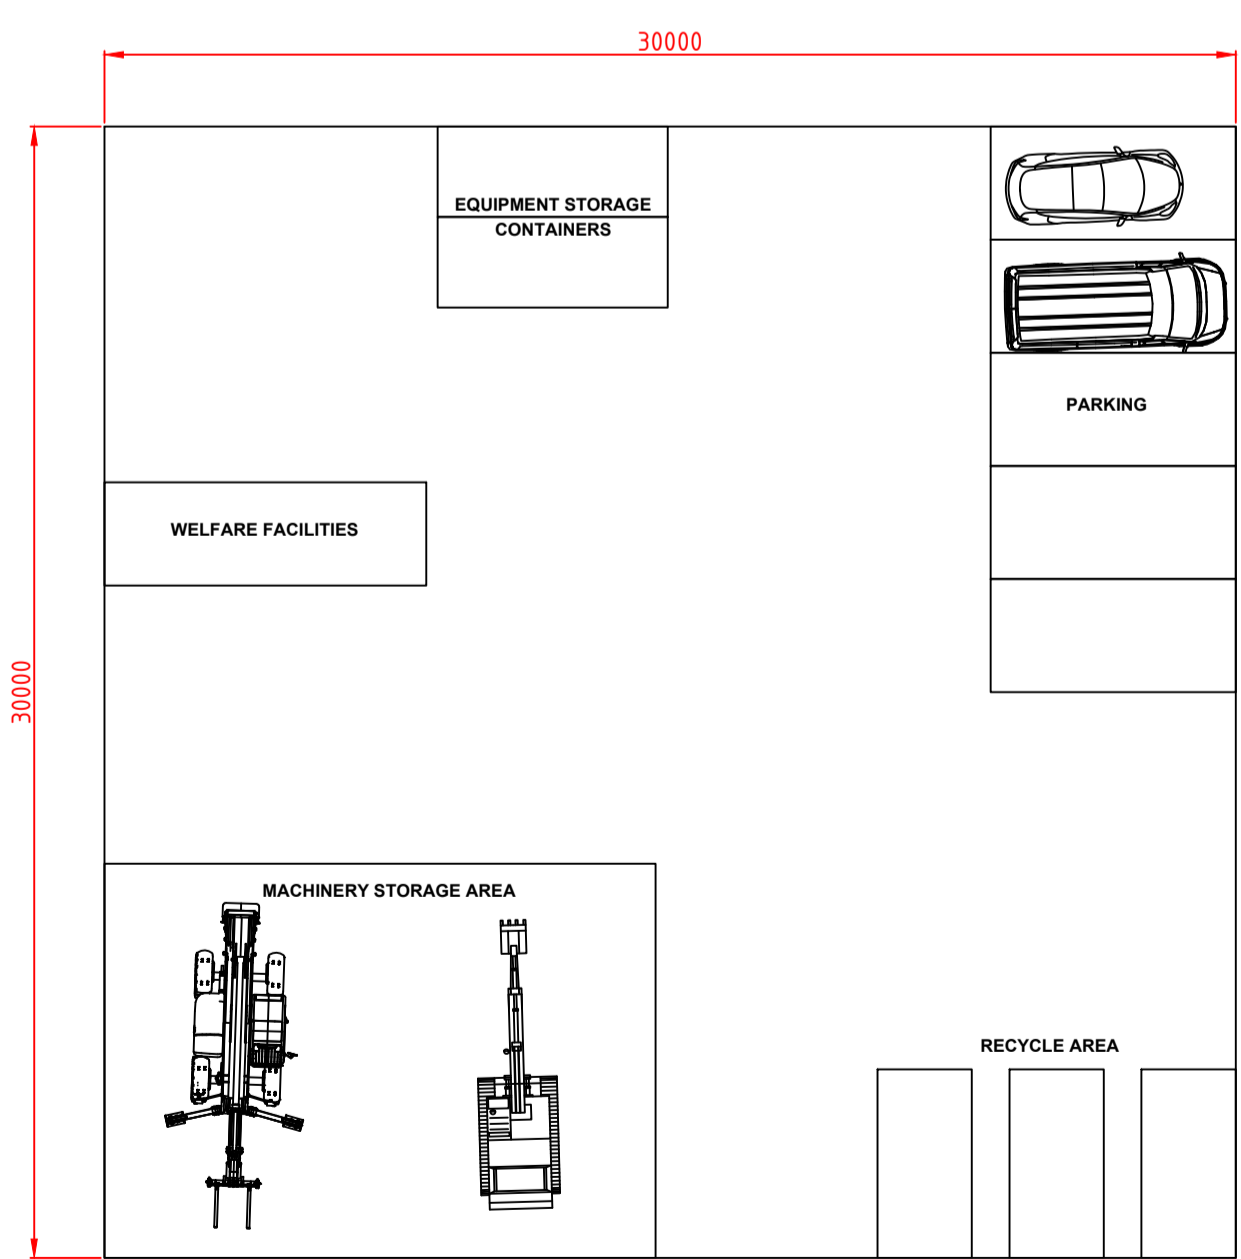


TEMPORARY CONSTRUCTION COMPOUND LAYOUT (1:200)

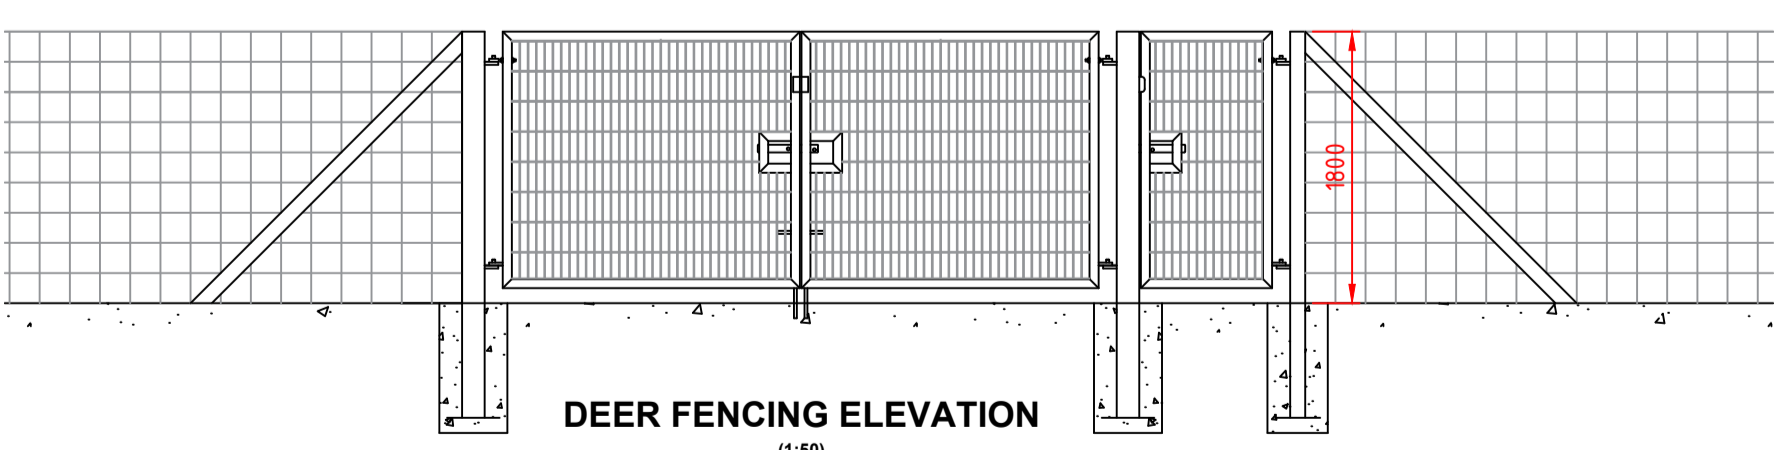 

DEER FENCING ELEVATION (1:50)

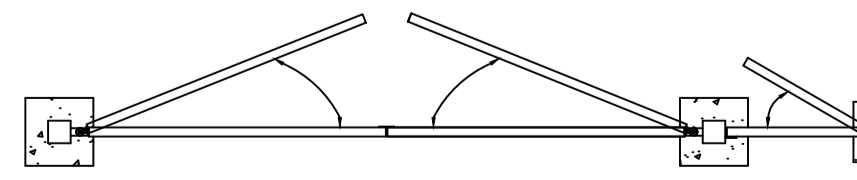

VEHICLE AND PEDESTRIAN GATE (1:50)

 

50mm

50mm

50mm

50mm

Revision Details	By	Chkd	Appd	Date	Suffix
Drawing Status					
OUTLINE DESIGN					

Project



SOUTHERN WATER
GROUND MOUNTED
SOLAR WORKS

Drawing Title

GENERIC TYPICAL
EQUIPMENT & MATERIAL
DETAILS

Project No:

Scale @ A1: AS_SHOWN

Drw: TM Chk: AJ App: AJ

Date: 06/04/23 Date: 06/04/23 Date: 06/04/23

Downing Renewable Developments LLP
6th Floor
St Magnus House
3 Lower Thames Street
London
EC3R 6HD

Telephone: 020 7416 7780
Web: www.downing.co.uk

Drawing Number Rev

DOWN-SW-GEN-001 C